


FLOOR # 2  
ON GARAGE  
DORMER  
\$ FRONT DOOR & GAR

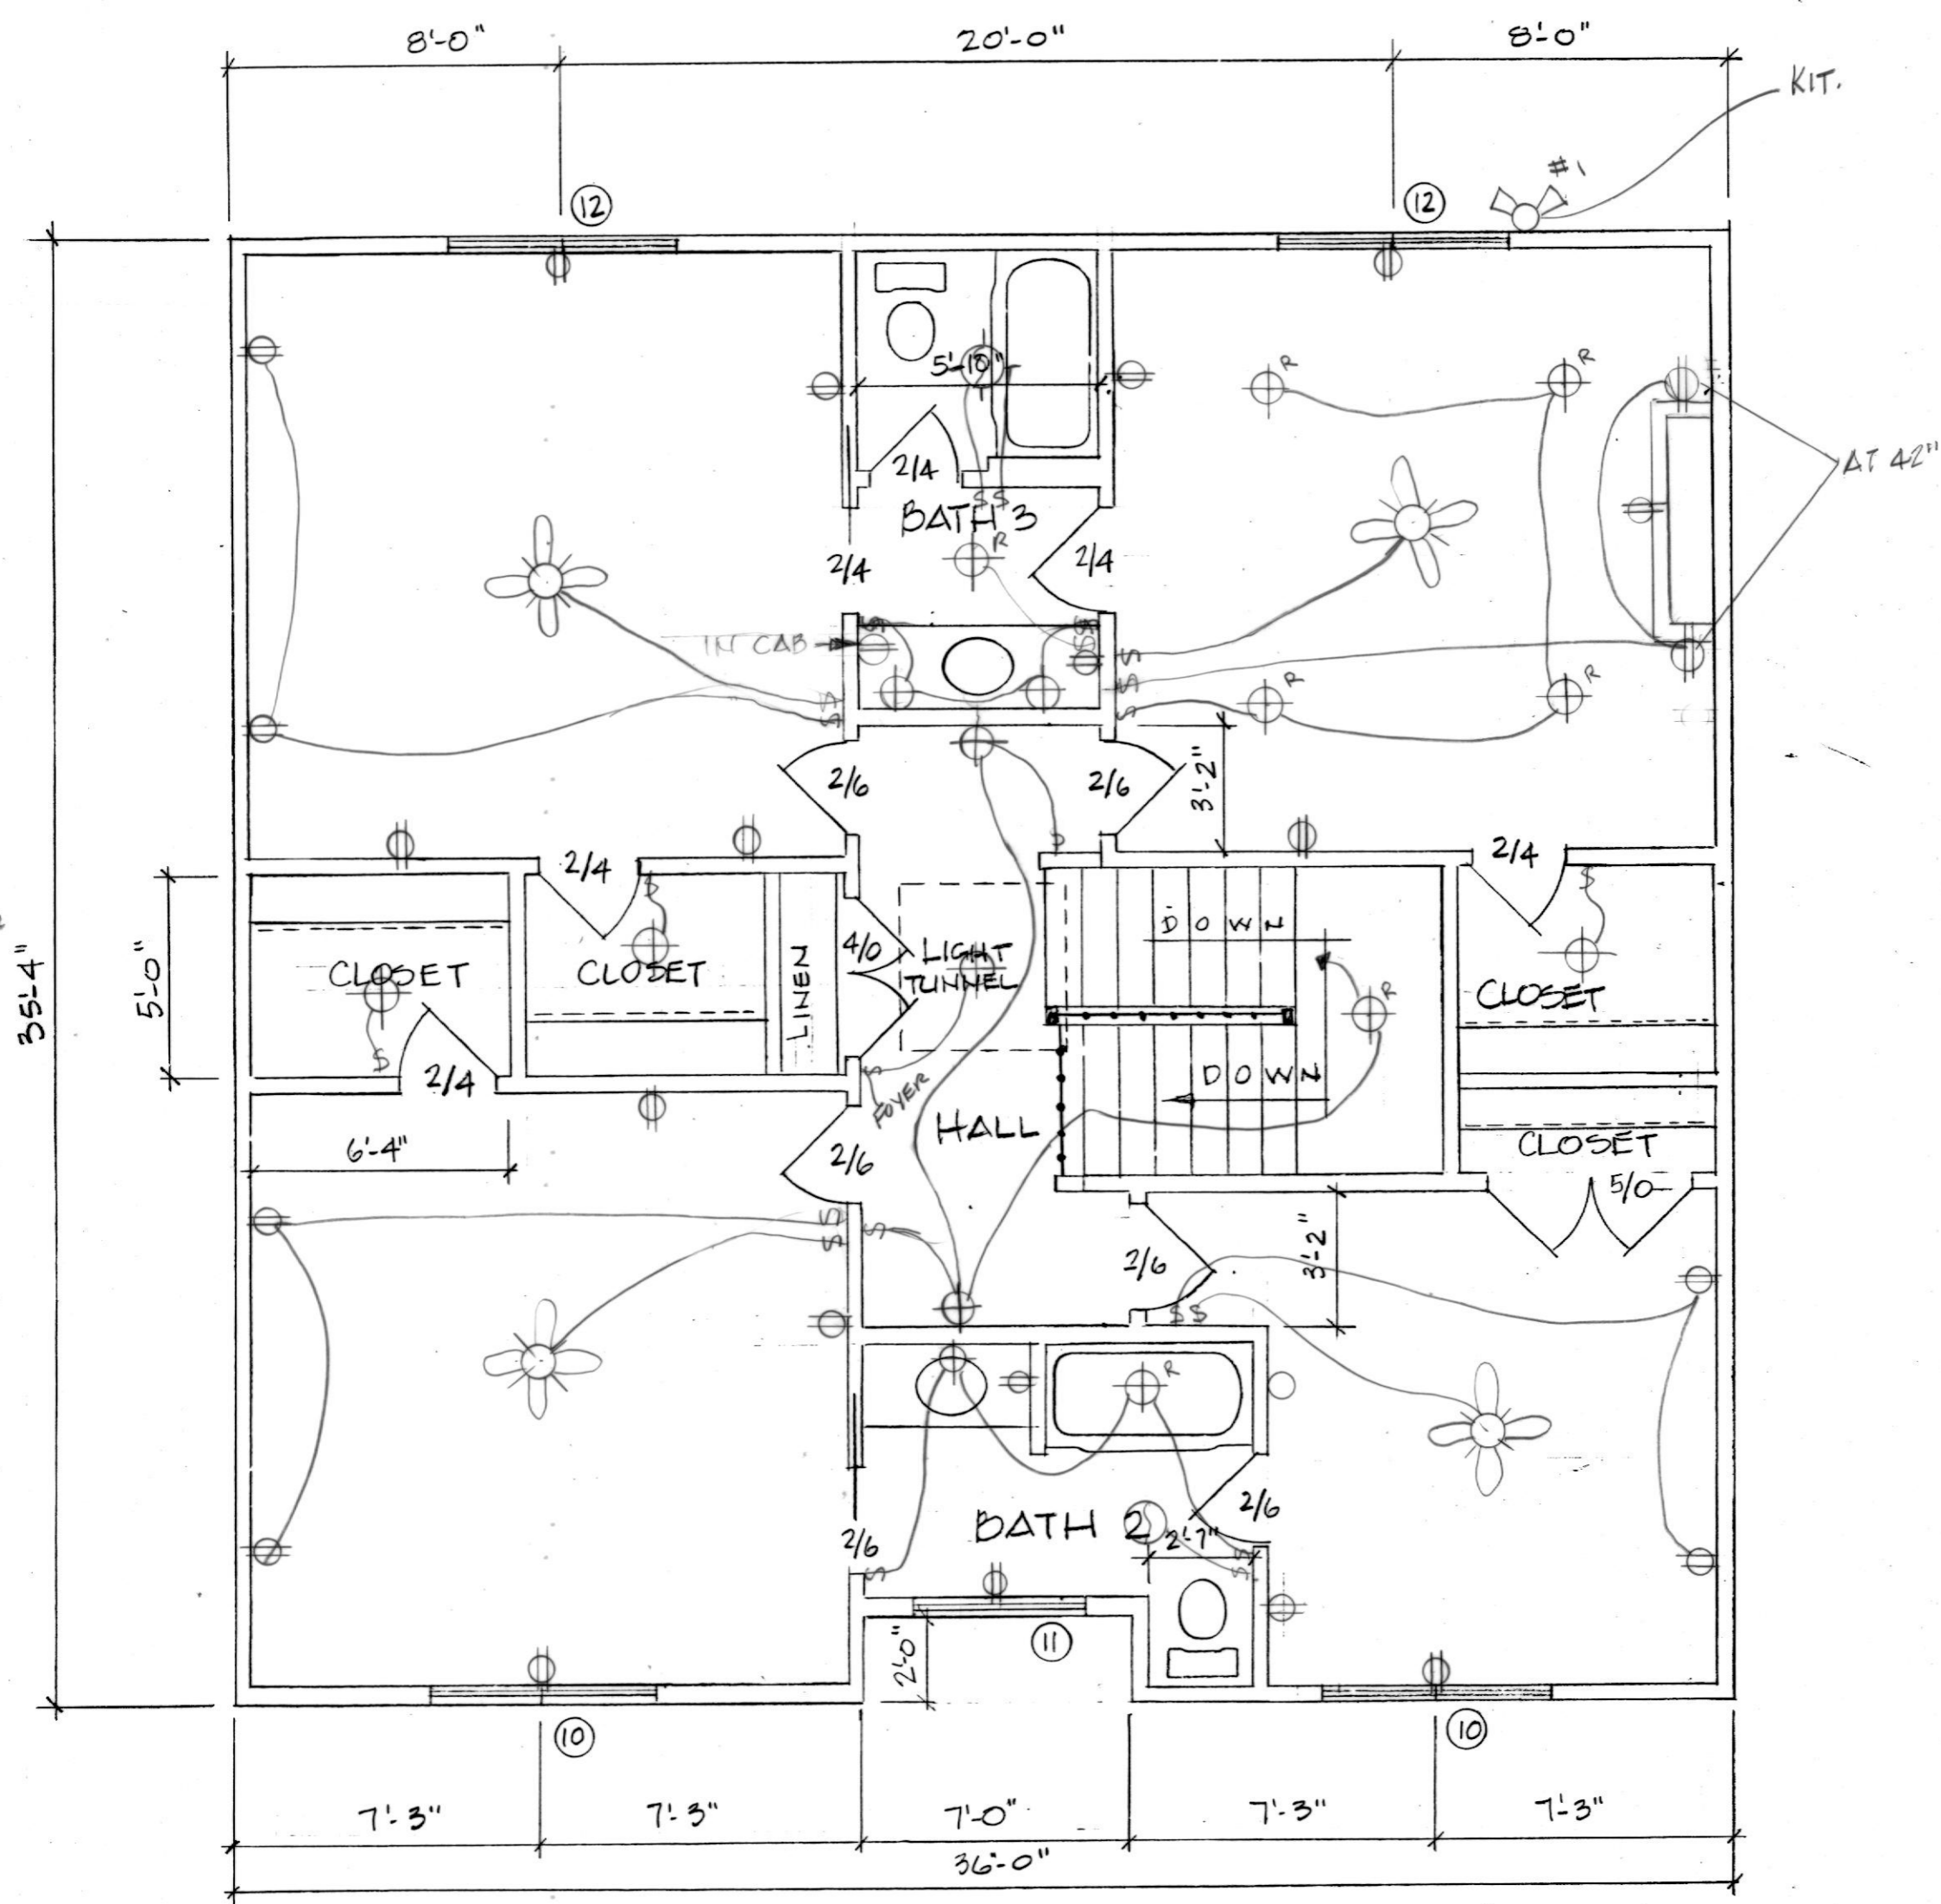

**SECOND FLOOR PLAN**  
1/4" = 1'-0"      1272 SF

