


SOUTH SIDE ELEVATION

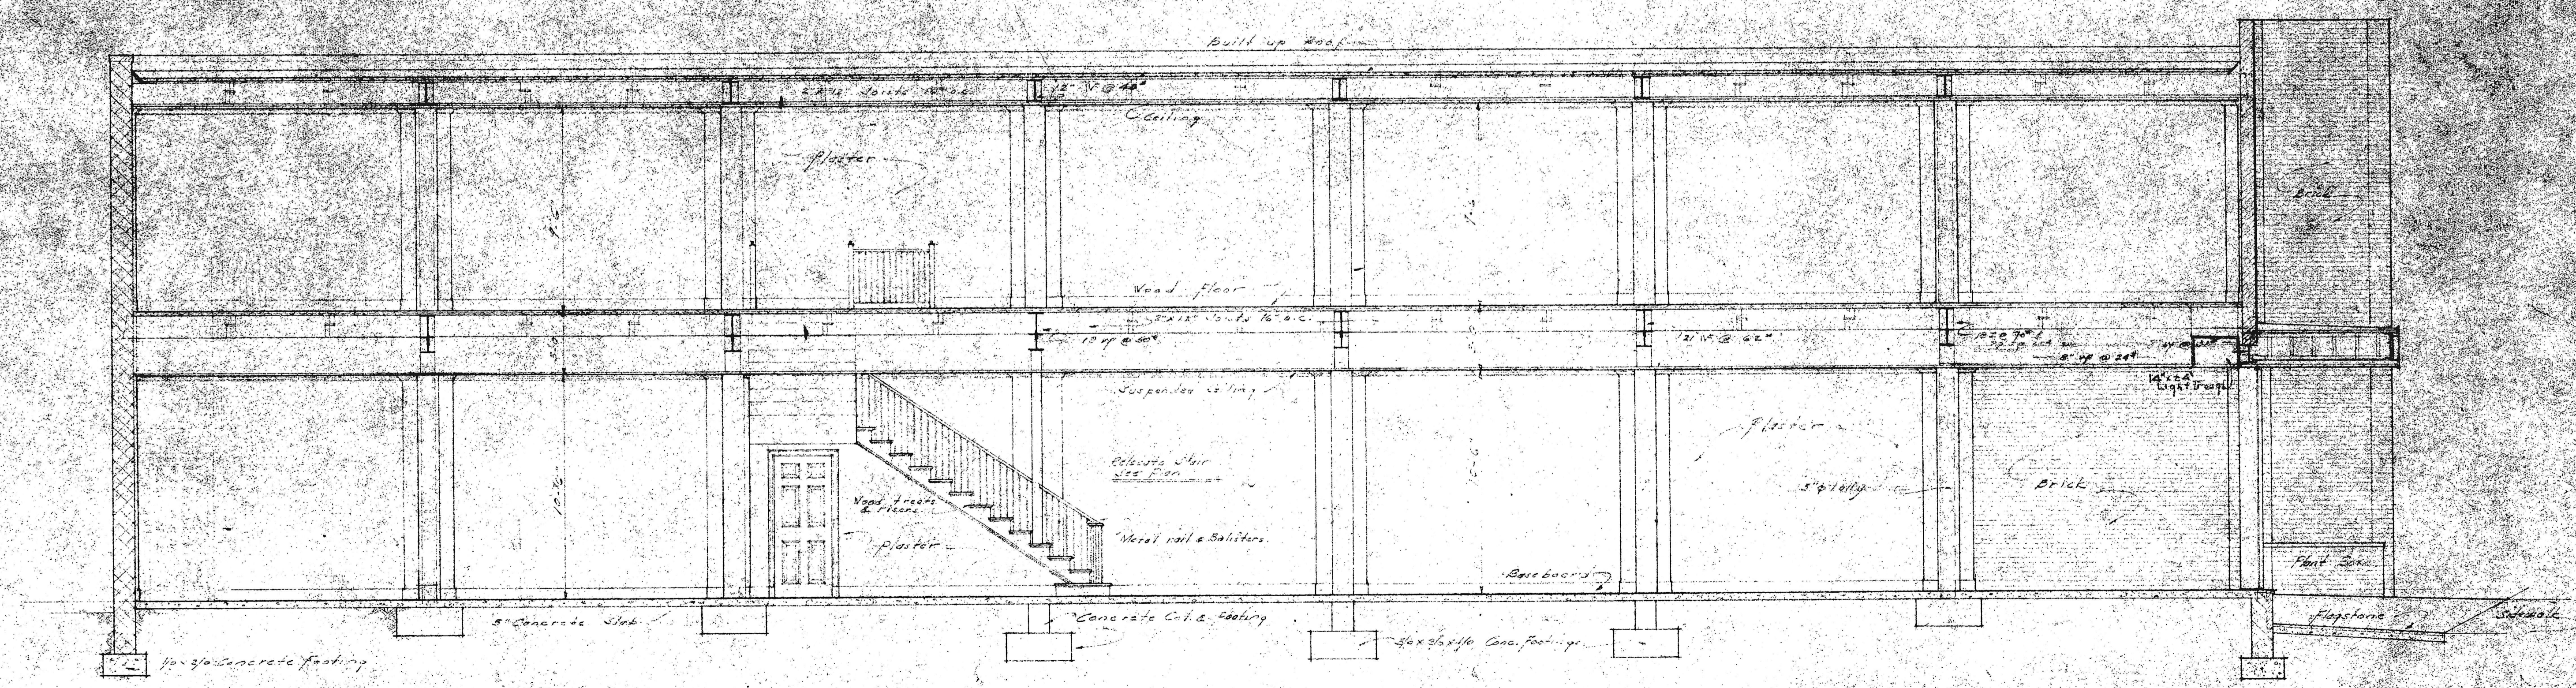

SECTION

PROPOSED STORE FOR "CARTERS FURNITURE" YORK ROAD TOWSON, MARYLAND

12/1/22
 Revised 10/27/22
 No. 1047
 Scale 1/4" = 1'-0"
 Date Aug 26, 20
 Sheet 4 of 4