



BOILER ROOM ELEVATION - WEST SIDE

ELEVATION - REAR - BOILER ROOM - & - CALK - WORK

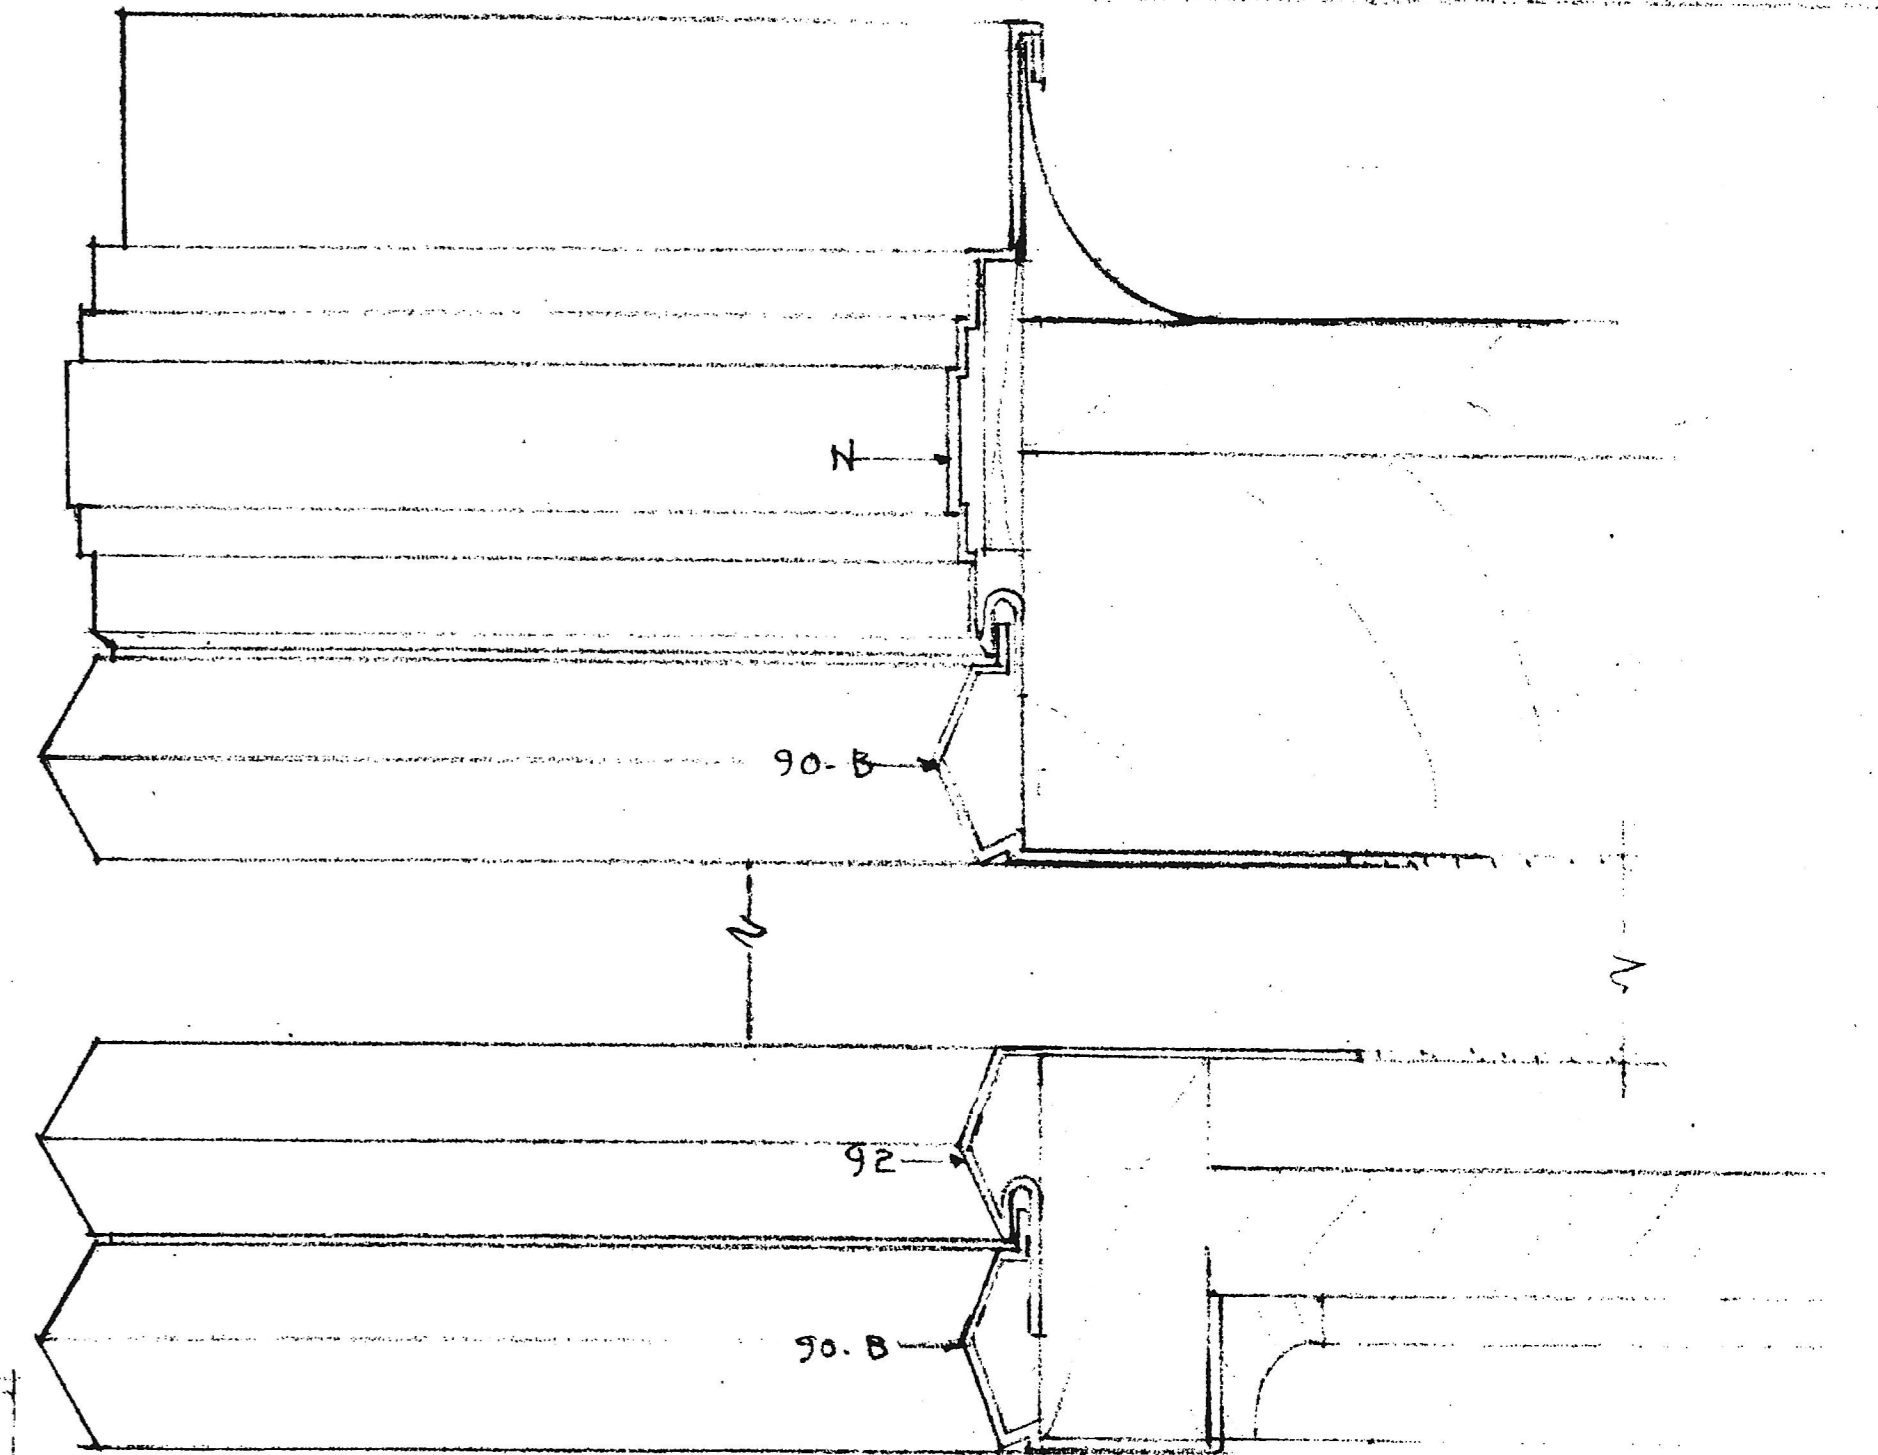

F.S.D. RETURN - ELEV. & SECTION

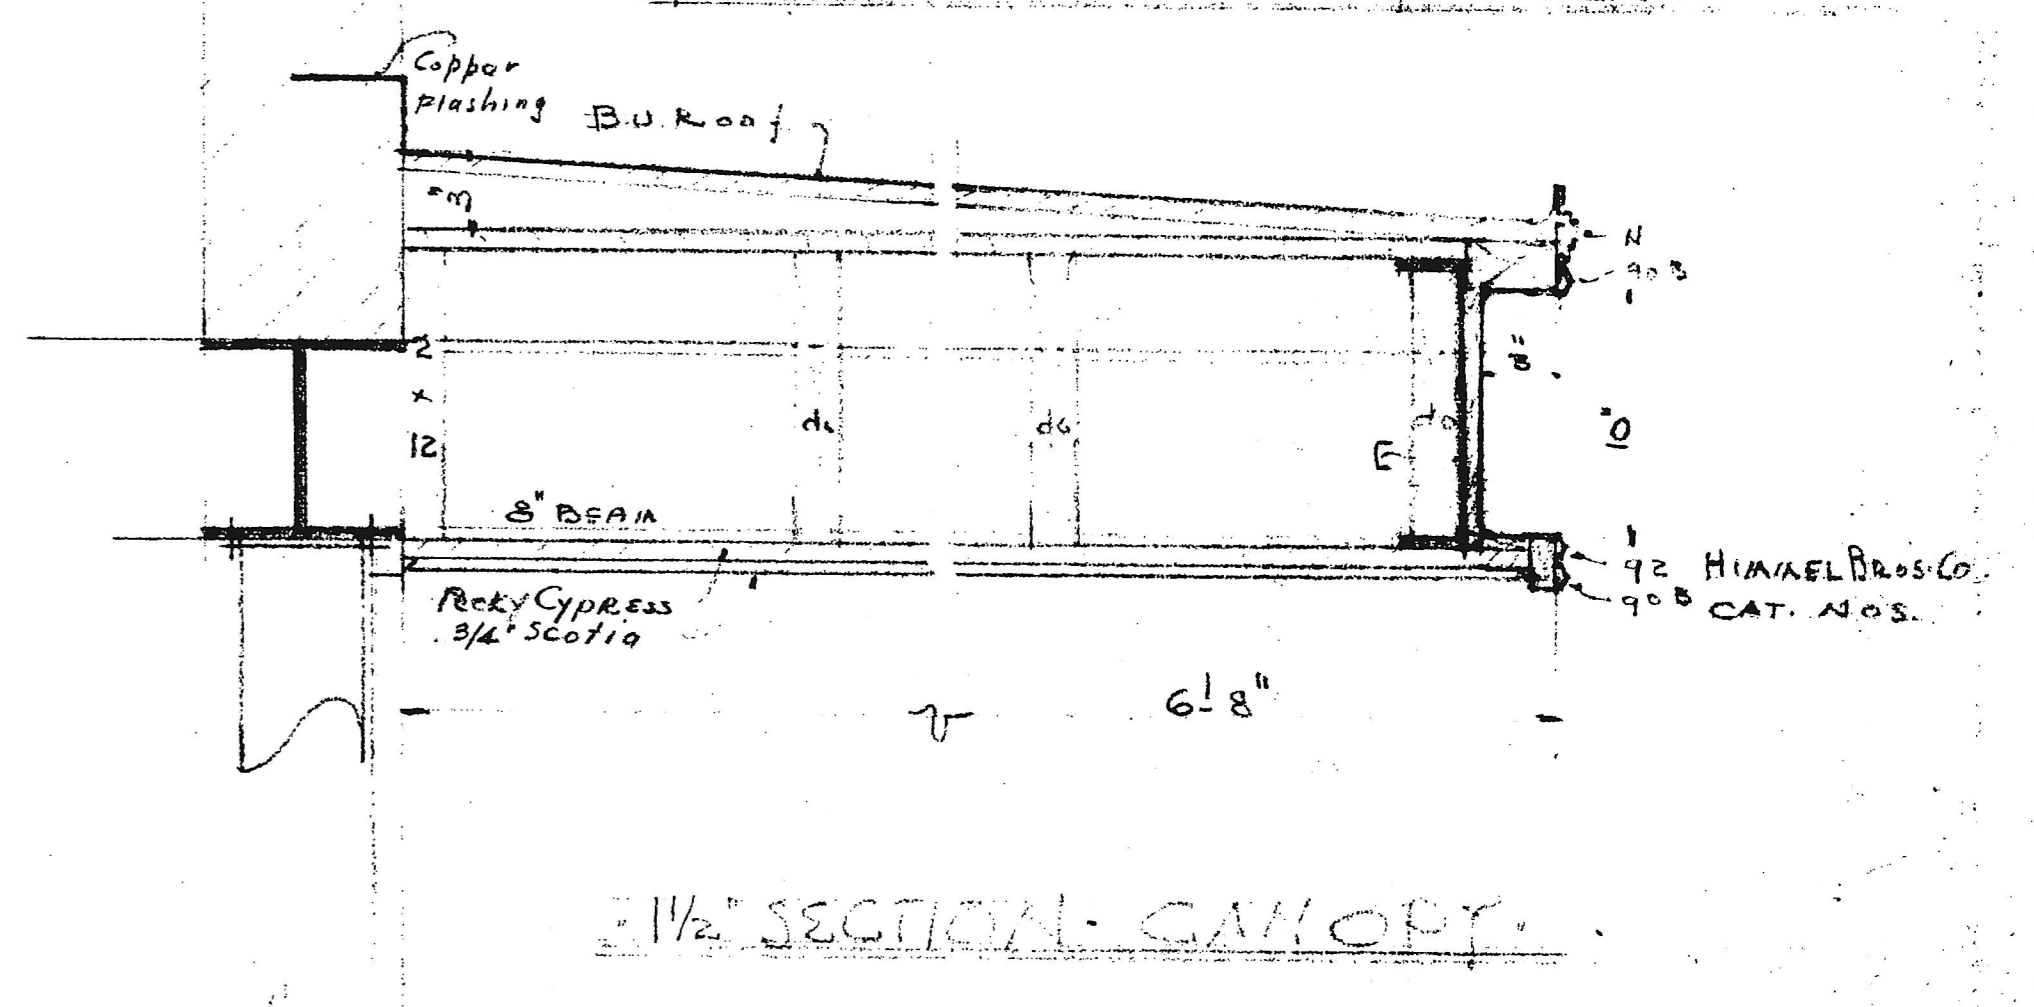


PROPOSED STORE FOR CARTER'S FURNITURE - YORK ROAD - JONSON MARYLAND

REV. 12-1-50
 Scale 1/4" = 1'-0"
 Date 1/19/51
 Sheet 6 of 7