


SOUTH SIDE ELEVATION

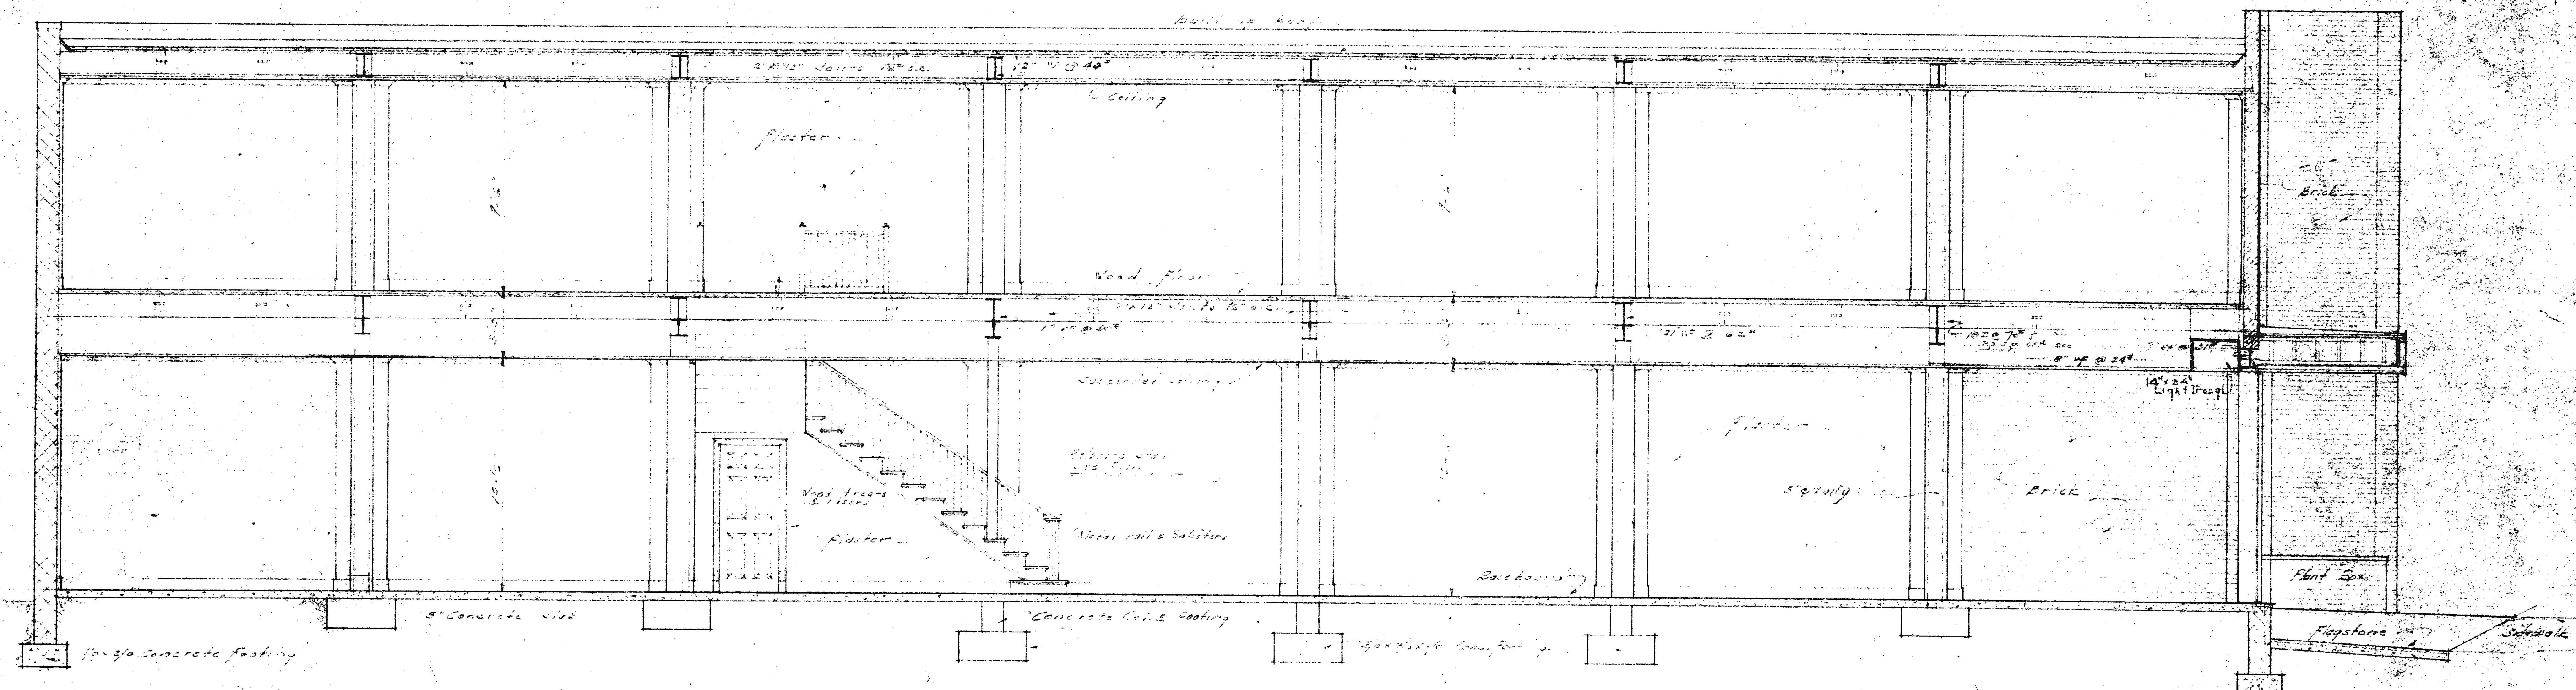

SECTION

PROPOSED STORE FOR "CARTERS FURNITURE" YORK ROAD TOWSON, MARYLAND

12/1/50
 Revised 10/27/50
 Date: Aug 26/50
 Sheet 4 of 4