


CONSULTANTS:

ADDITION &
RENOVATION FOR
**BEHRENS
RESIDENCE**

7506 LHIRONDELLE CLUB ROAD
RUXTON, MARYLAND 21204

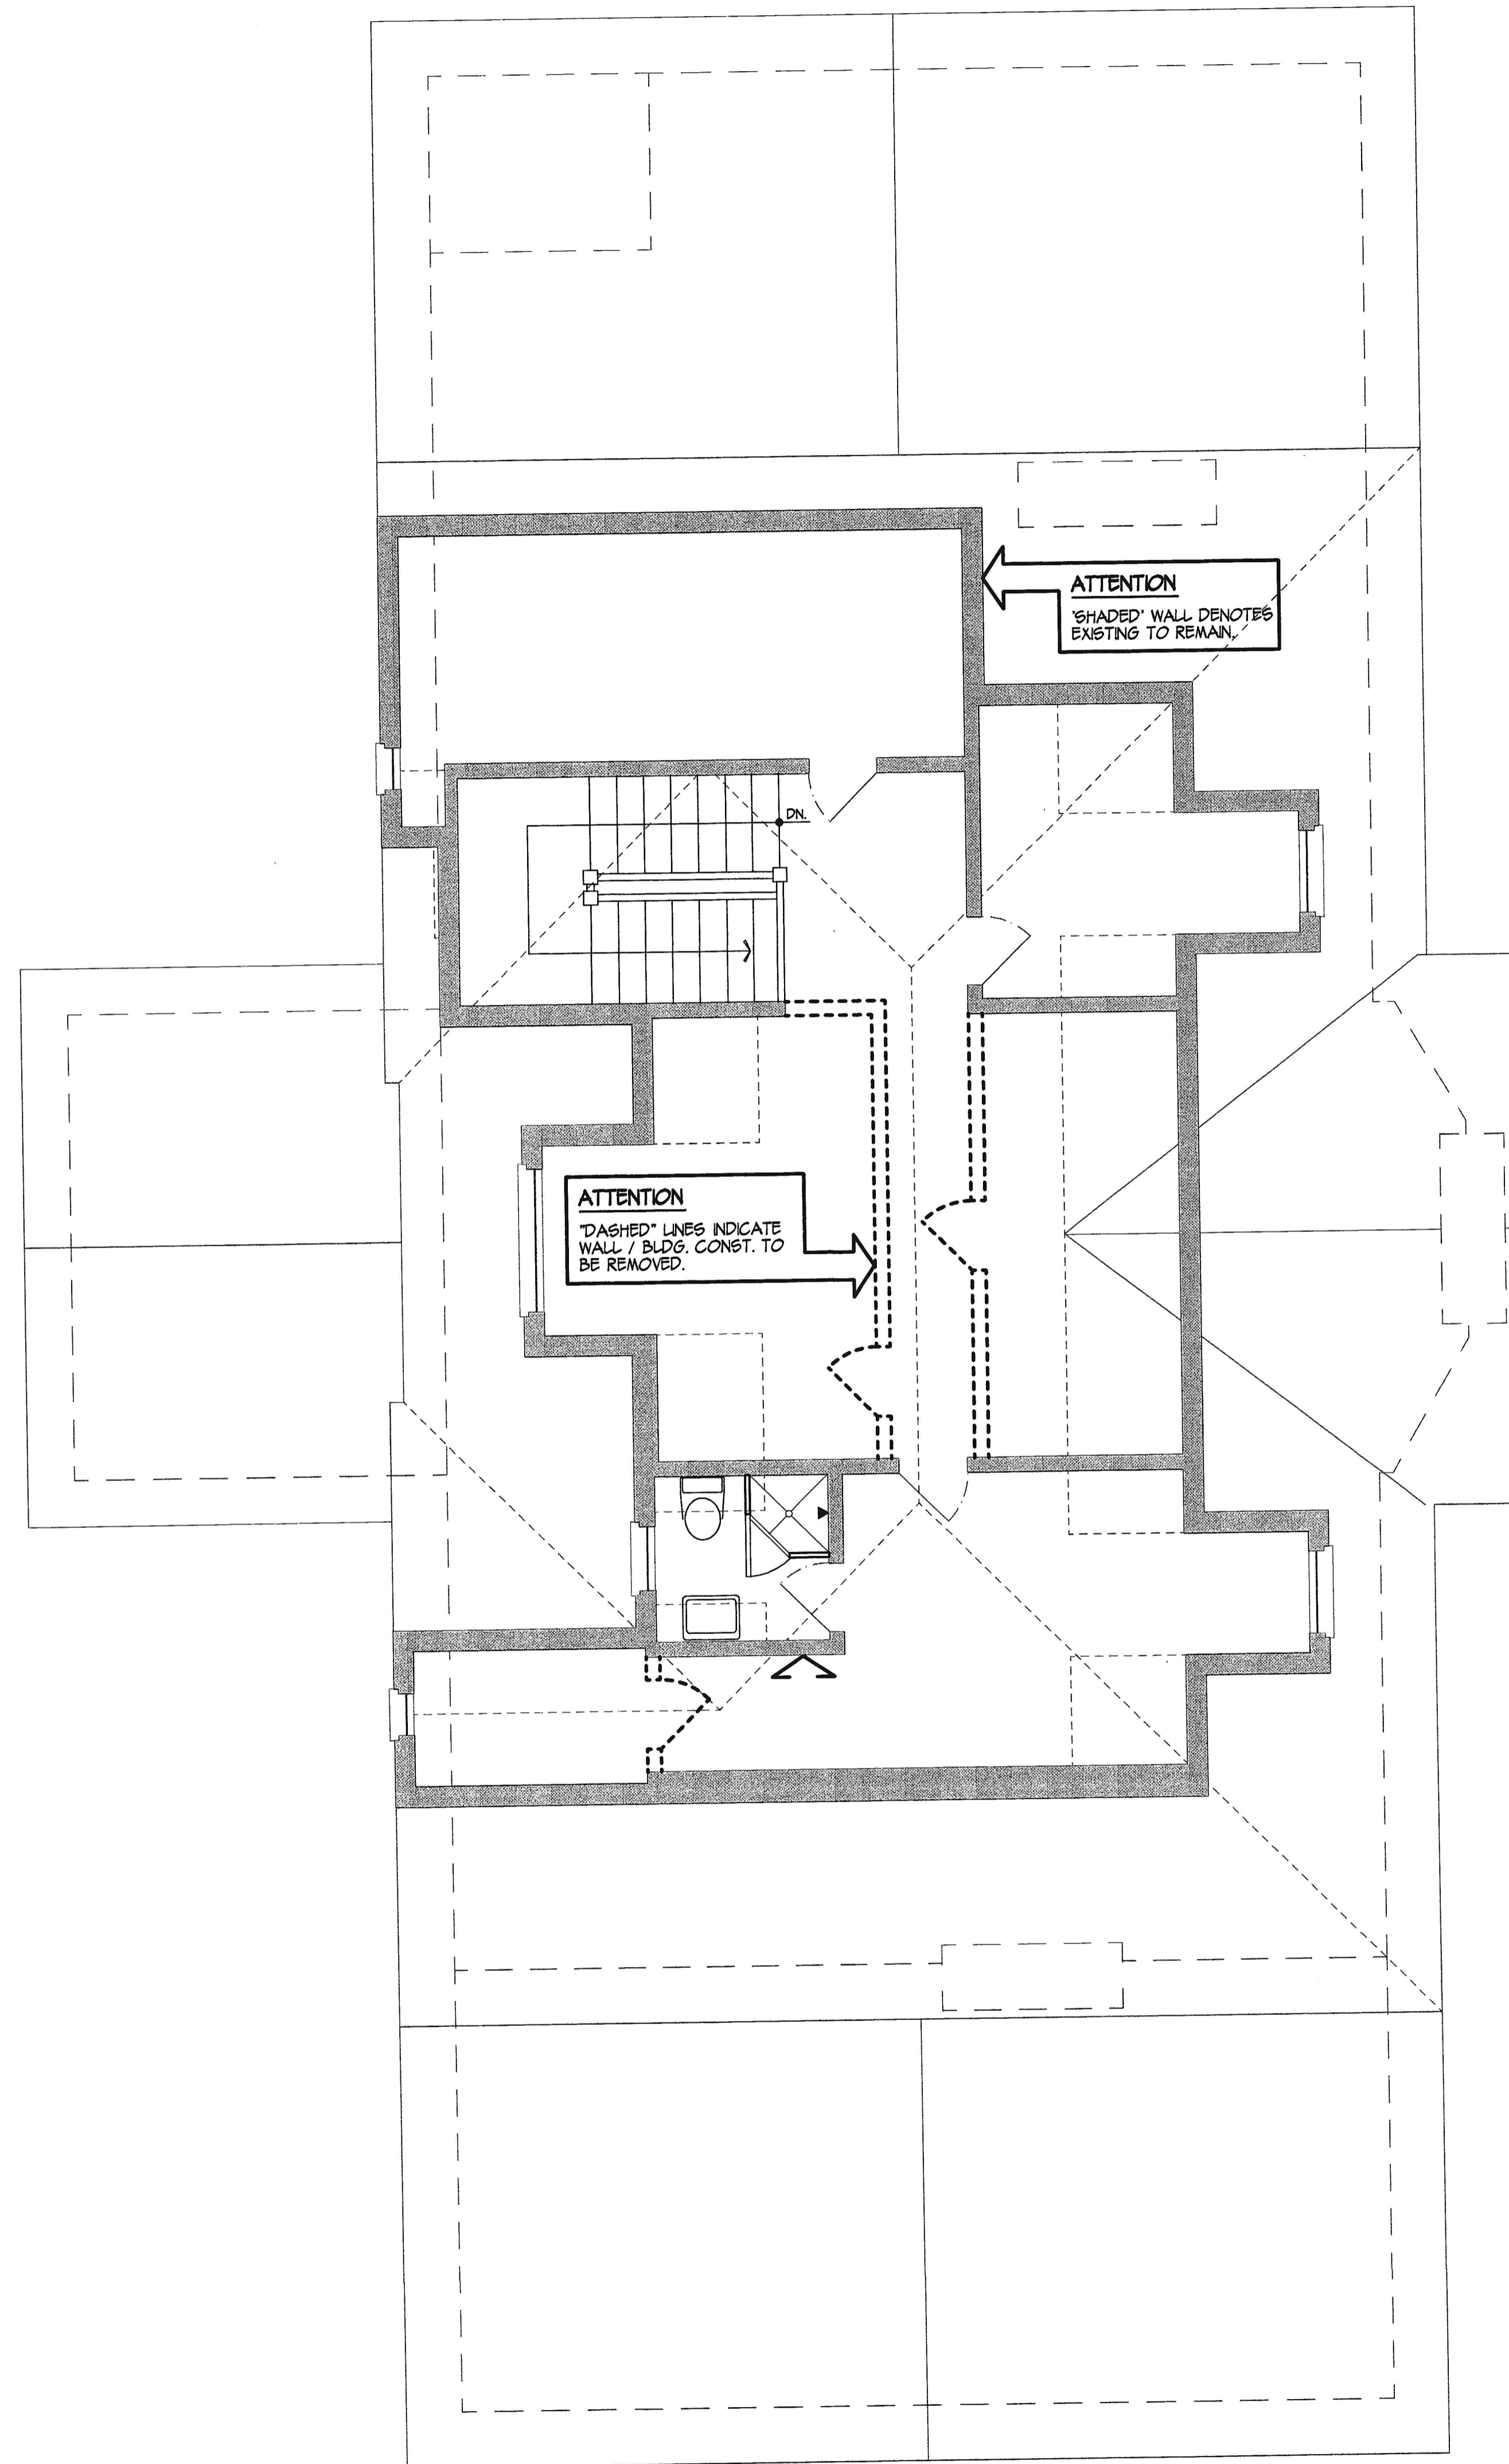

ATTENTION
REFER TO GENERAL
DEMOLITION NOTES ON
DRAWING # A01 FOR
ADDITIONAL INFO.

ATTENTION
SHADED WALL DENOTES
EXISTING TO REMAIN.

ATTENTION
DASHED LINES INDICATE
WALL / BLDG. CONST. TO
BE REMOVED.

THIRD FLOOR DEMOLITION PLAN
SCALE: 1/4"=1'-0"

ISSUED FOR:
CONSTRUCTION / PERMIT

PROJECT NO. 0108

DATE: MAY 14, 2002
JUNE 7, 2002
AUGUST 9, 2002

ARCHITECTURE INTERIORS PLANNING

D1.4
Dwg no.