
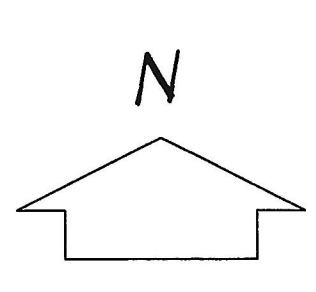


CONSULTANTS:

ADDITION &  
 RENOVATION FOR  
**BEHRENS RESIDENCE**  
 7506 LHIRONDELLE CLUB ROAD  
 RUXTON, MARYLAND 21204

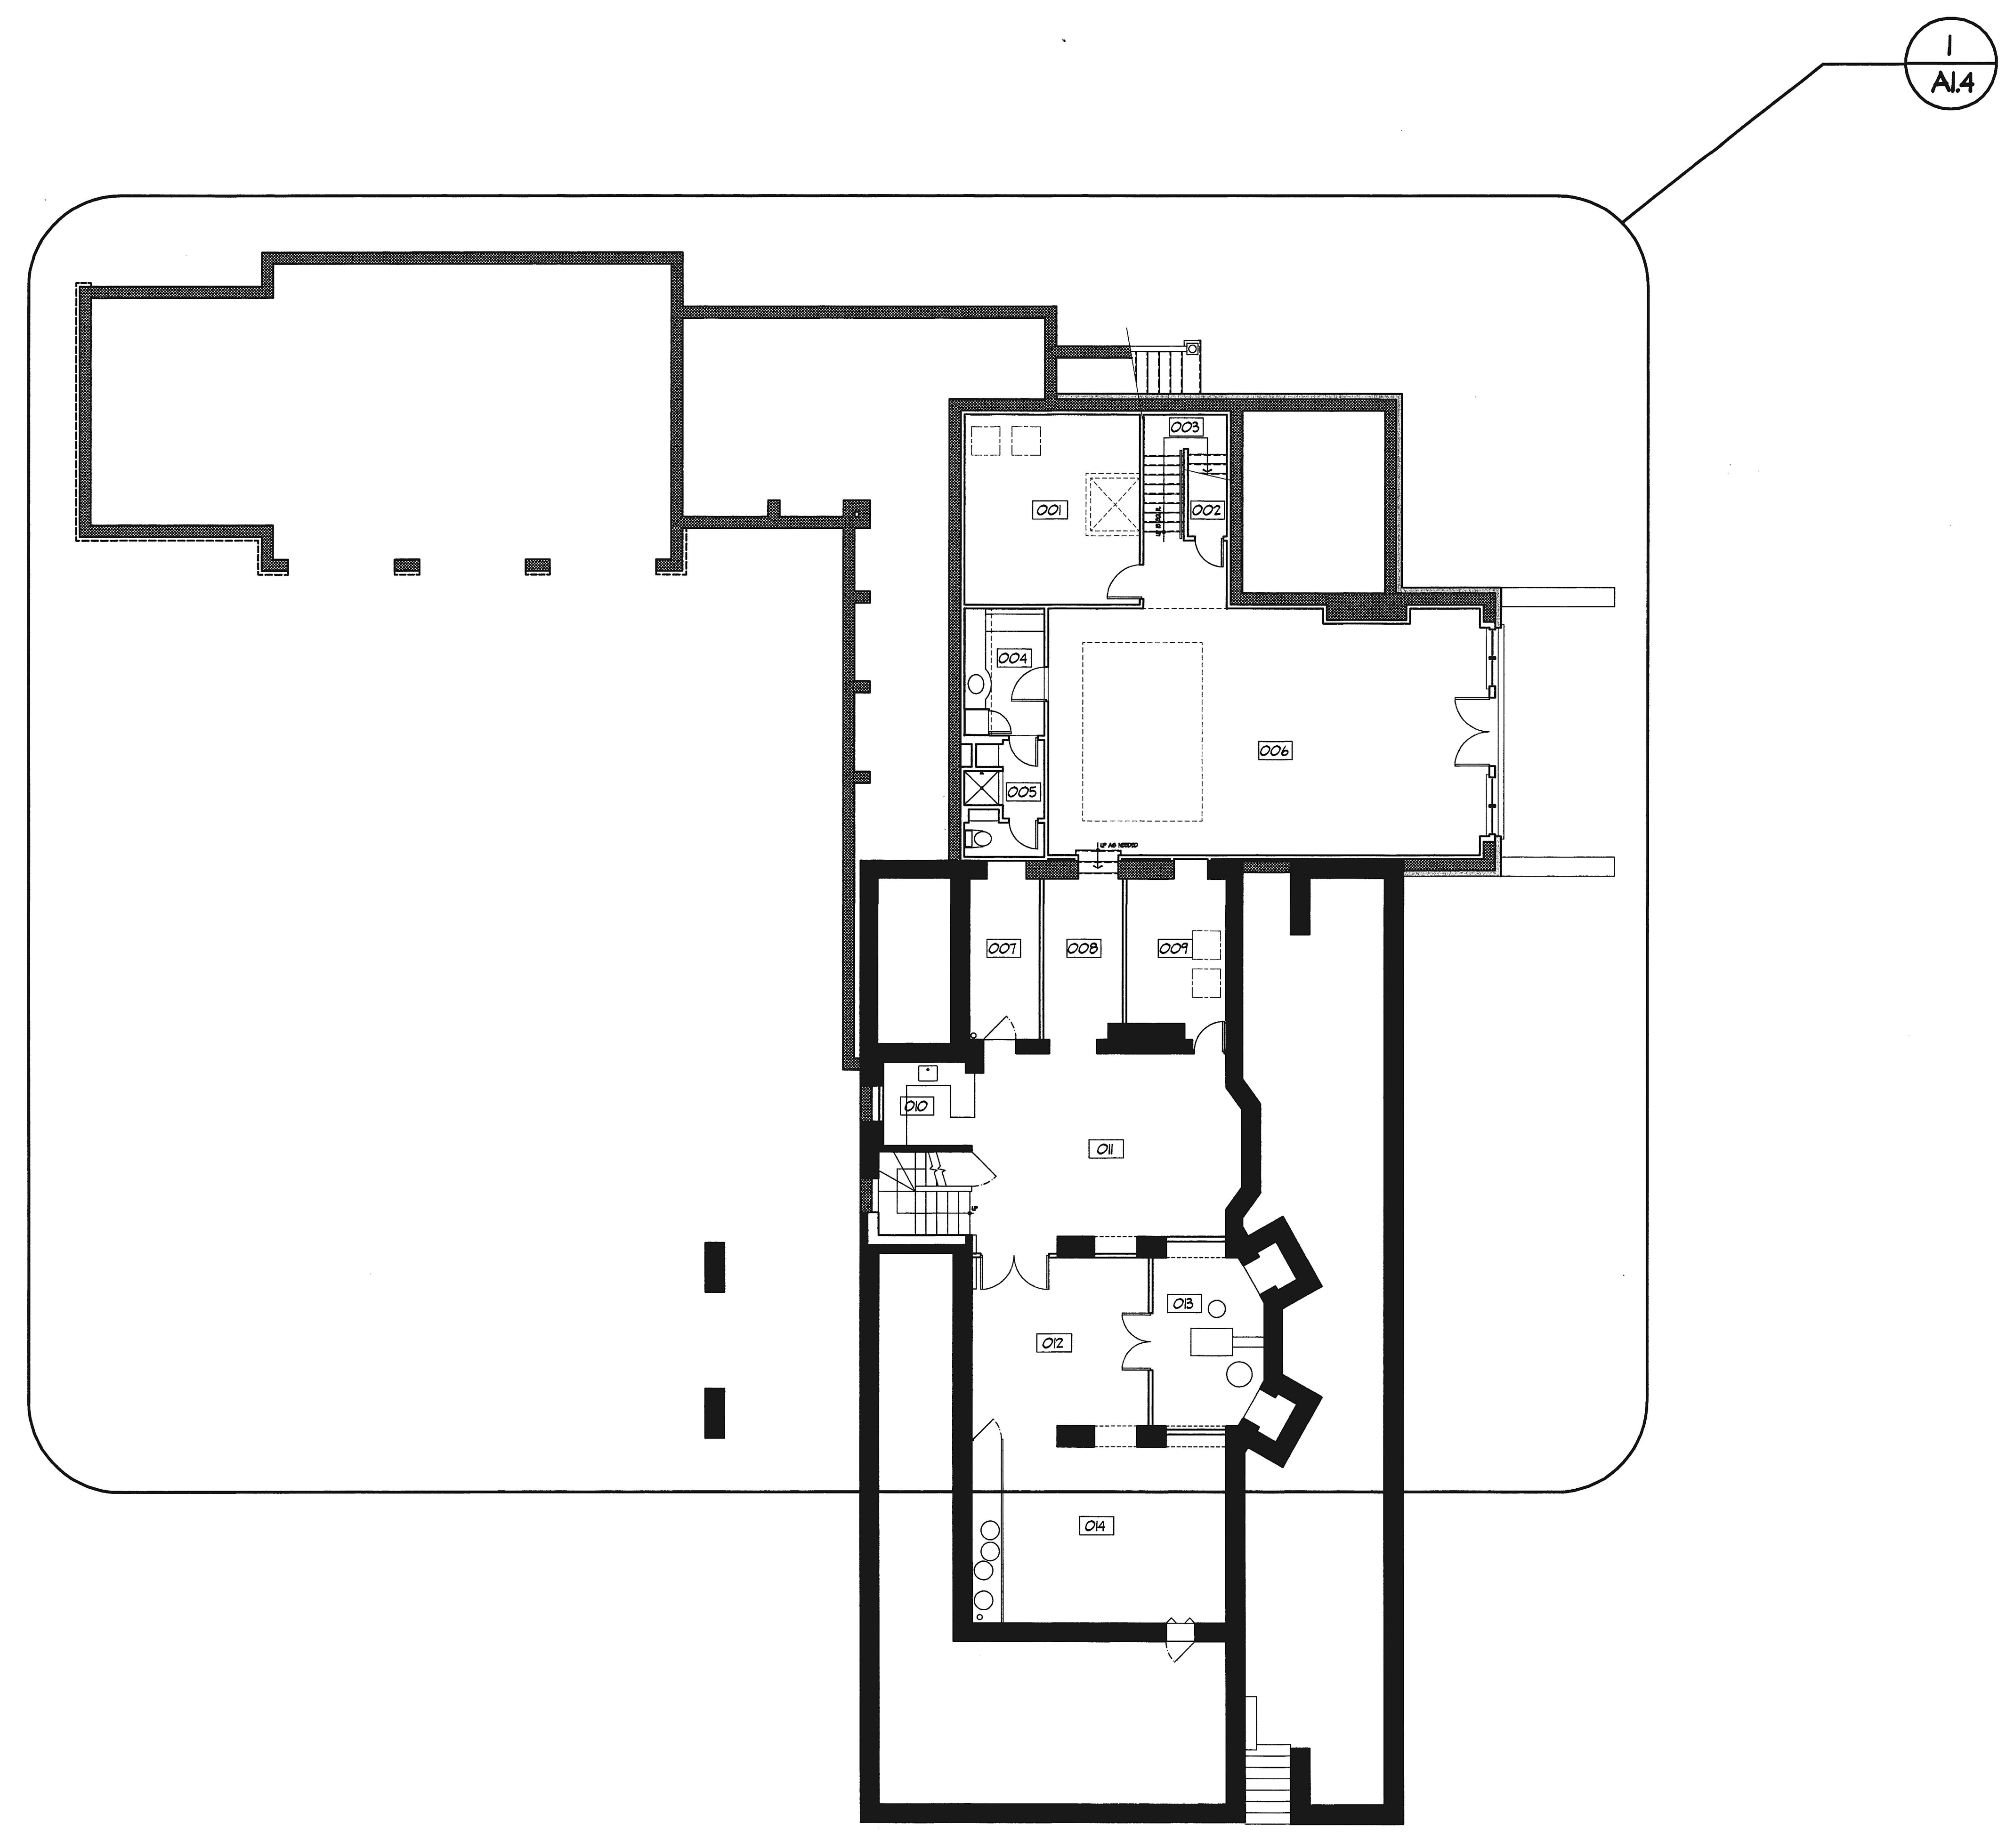

**BASEMENT COORDINATION PLAN**  
 SCALE: 1/8"=1'-0"

ISSUED FOR:  
 CONSTRUCTION / PERMIT

PROJECT NO. 0108

DATE: MAY 14, 2002  
 JUNE 7, 2002  
 AUGUST 9, 2002

ARCHITECTURE | INTERIORS | PLANNING