
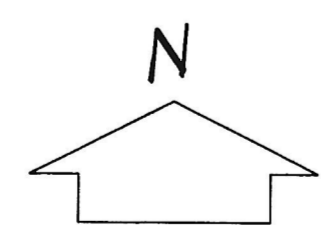


CONSULTANTS:

ADDITION &
 RENOVATION FOR
**BEHRENS
 RESIDENCE**

7506 LHIRONDELLE CLUB ROAD
 RUXTON, MARYLAND 21204

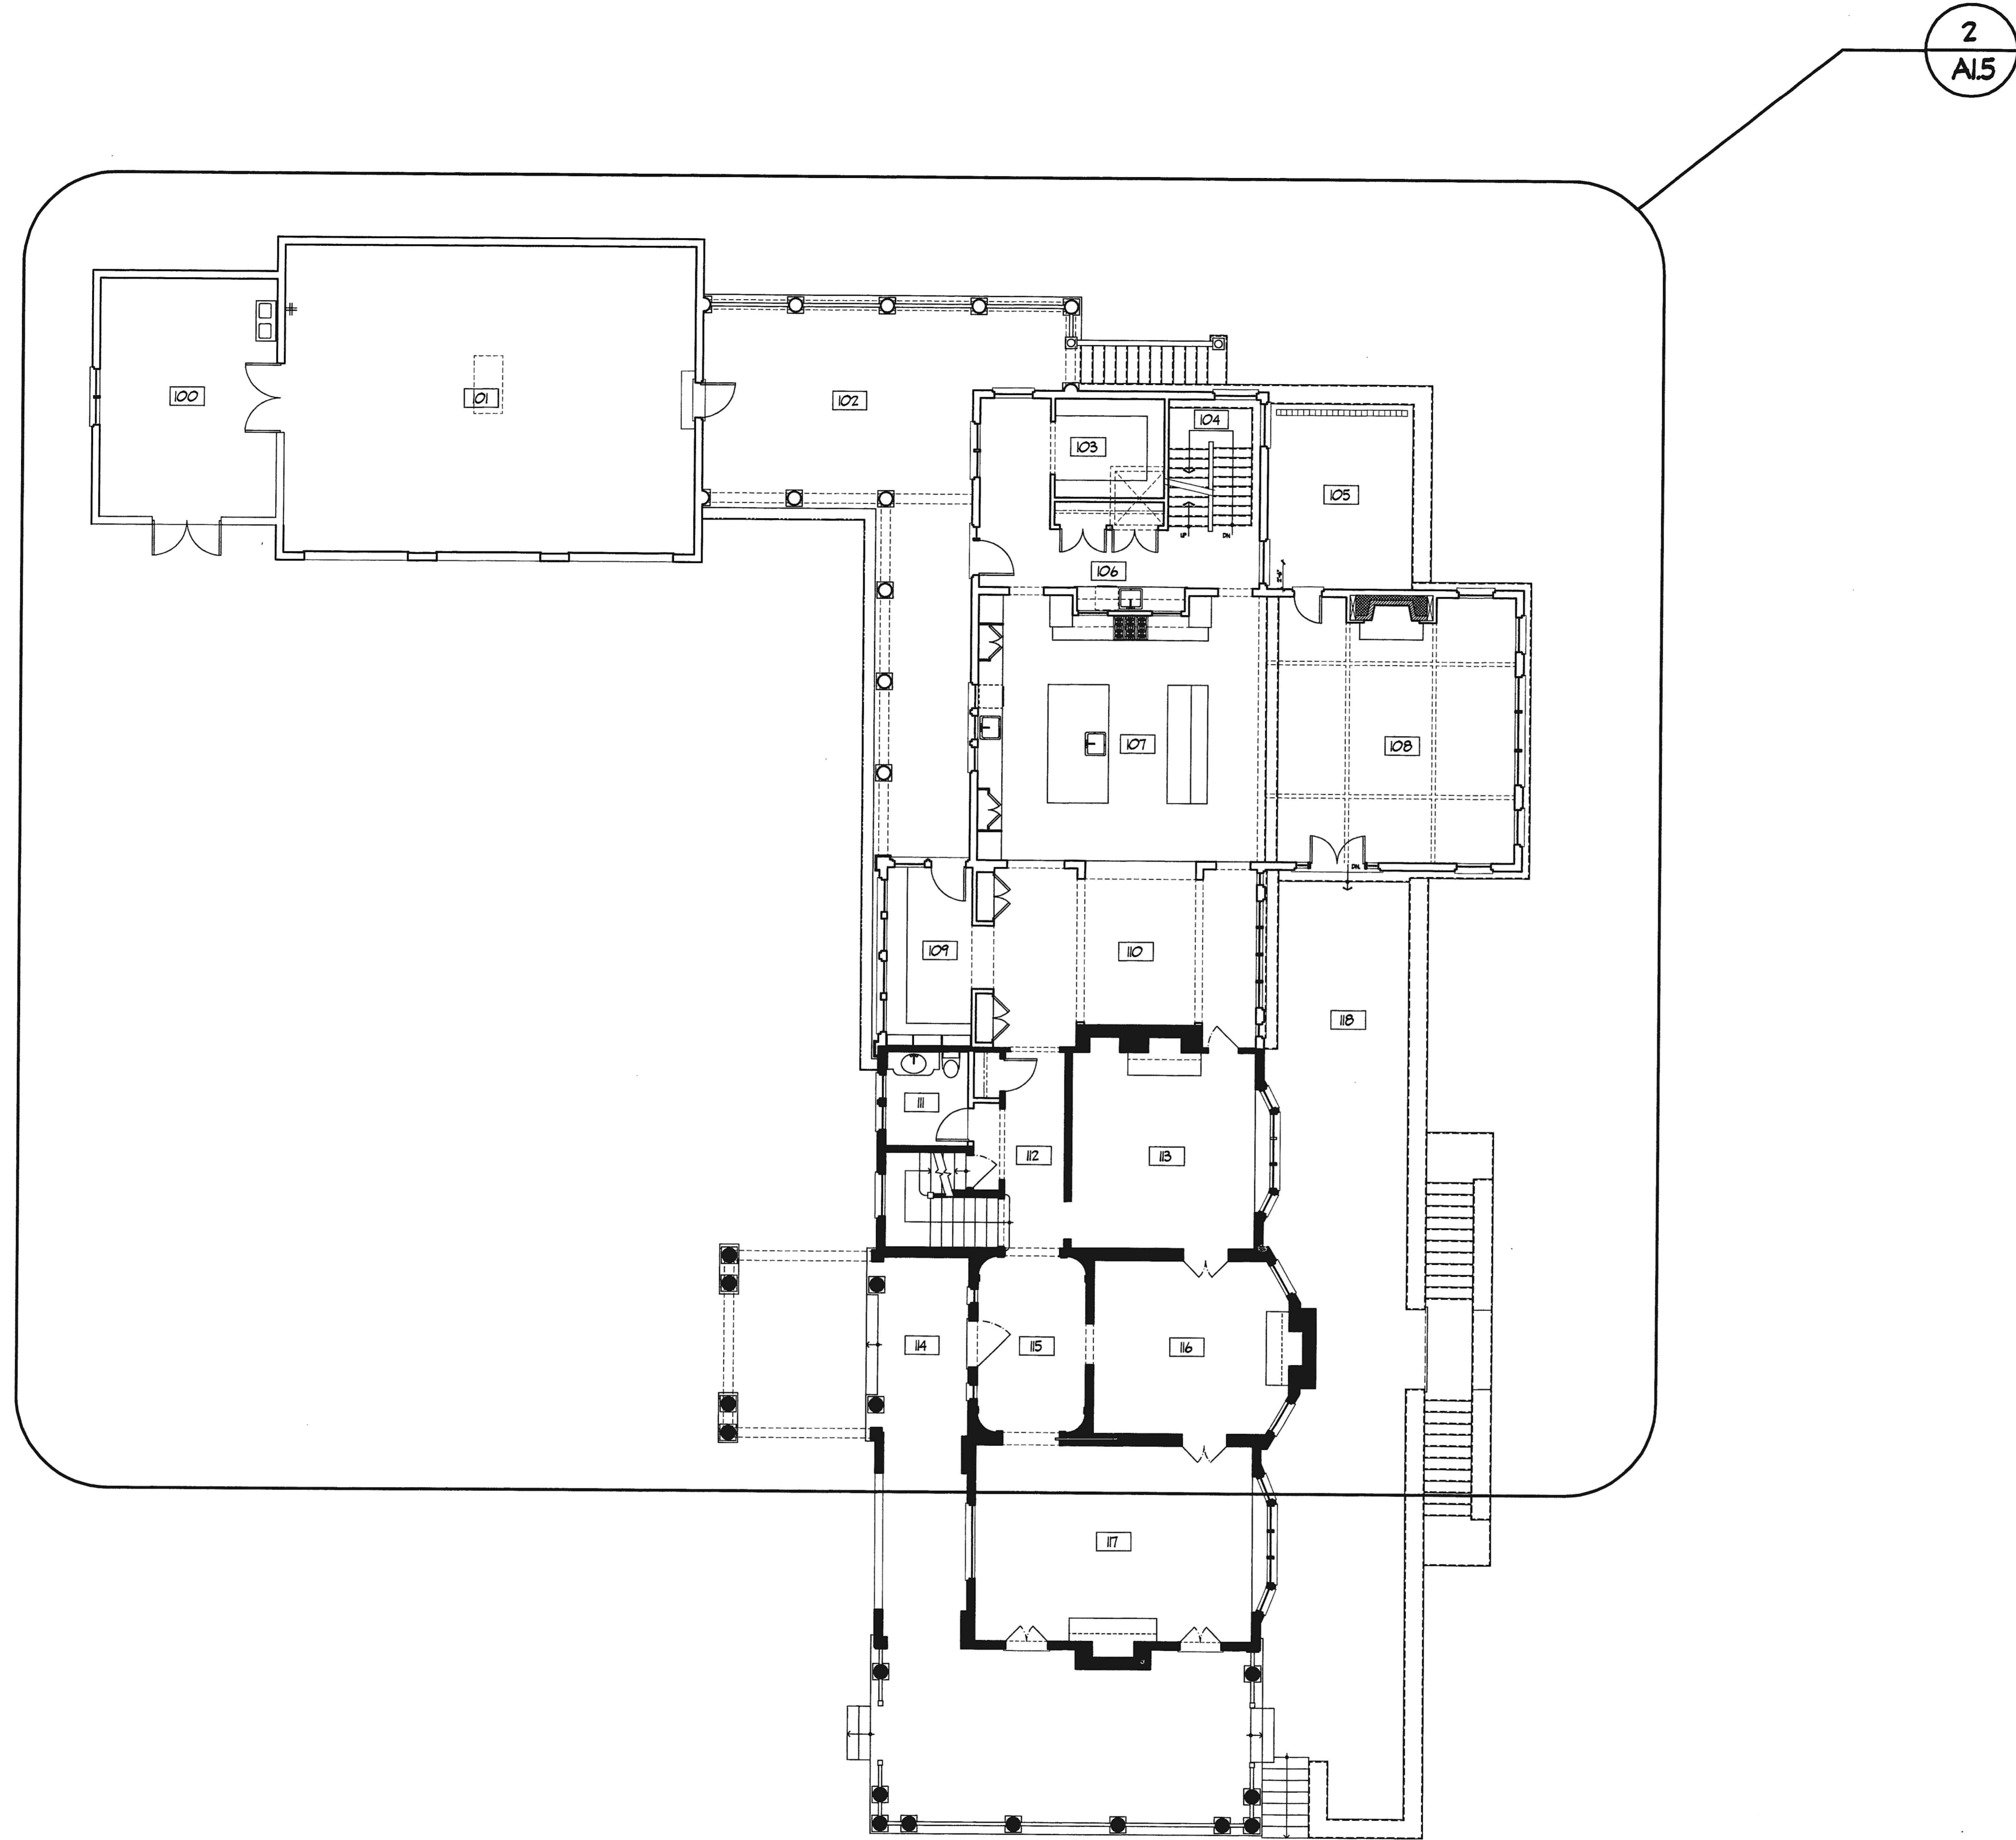

FIRST FLOOR COORDINATION PLAN

SCALE: 1/8"=1'-0"

ISSUED FOR:
 CONSTRUCTION / PERMIT

PROJECT NO. 0108

DATE: MAY 14, 2002
 JUNE 7, 2002
 AUGUST 9, 2002

ARCHITECTURE | INTERIORS | PLANNING

A1.2
 Dwg no.