
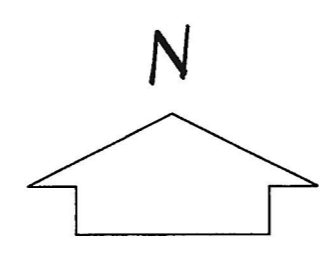


CONSULTANTS:

ADDITION &  
 RENOVATION FOR  
**BEHRENS  
 RESIDENCE**

7506 LHIRONDELLE CLUB ROAD  
 RUXTON, MARYLAND 21204

3  
 A1.6

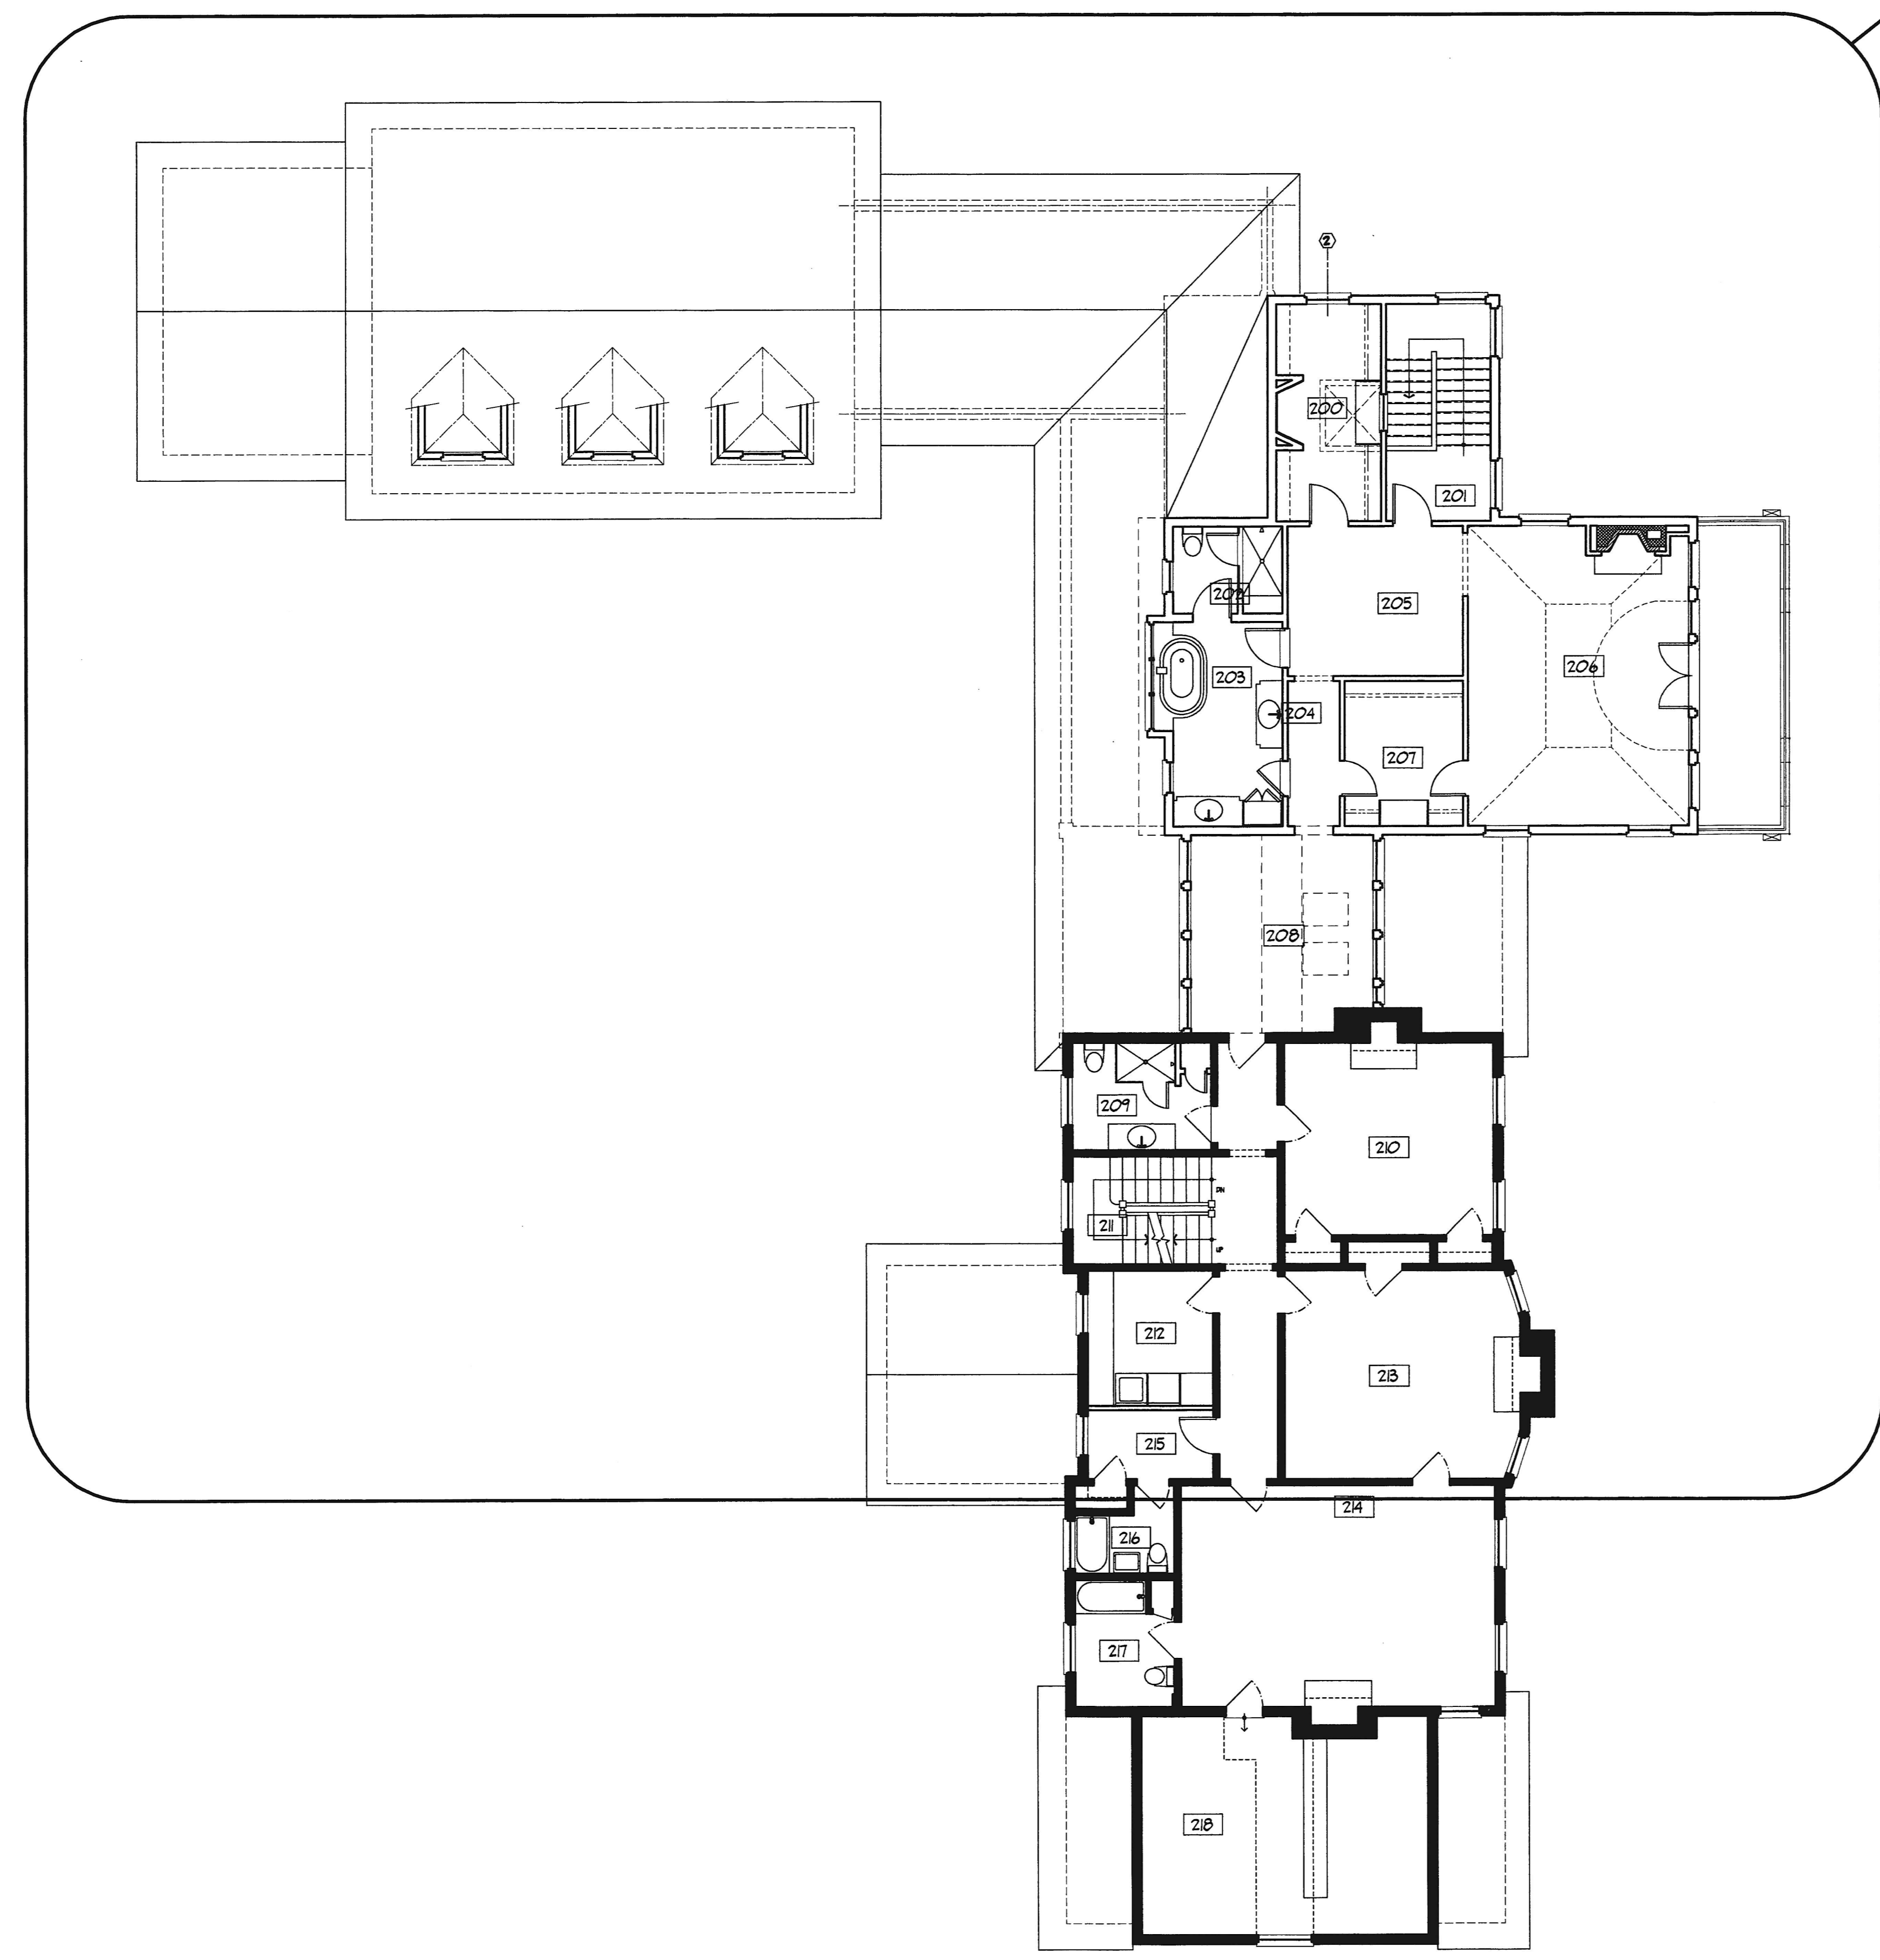

**SECOND FLOOR COORDINATION PLAN**  
 SCALE: 1/8"=1'-0"

ISSUED FOR:  
 CONSTRUCTION / PERMIT

PROJECT NO. 0108

DATE: MAY 14, 2002  
 JUNE 7, 2002  
 AUGUST 9, 2002

ARCHITECTURE INTERIORS PLANNING

**A1.3**  
 Dwg no.