



CONSULTANTS:

ADDITION &
RENOVATION FOR
**BEHRENS
RESIDENCE**

7506 LHIRONDELLE CLUB ROAD
RUXTON, MARYLAND 21204

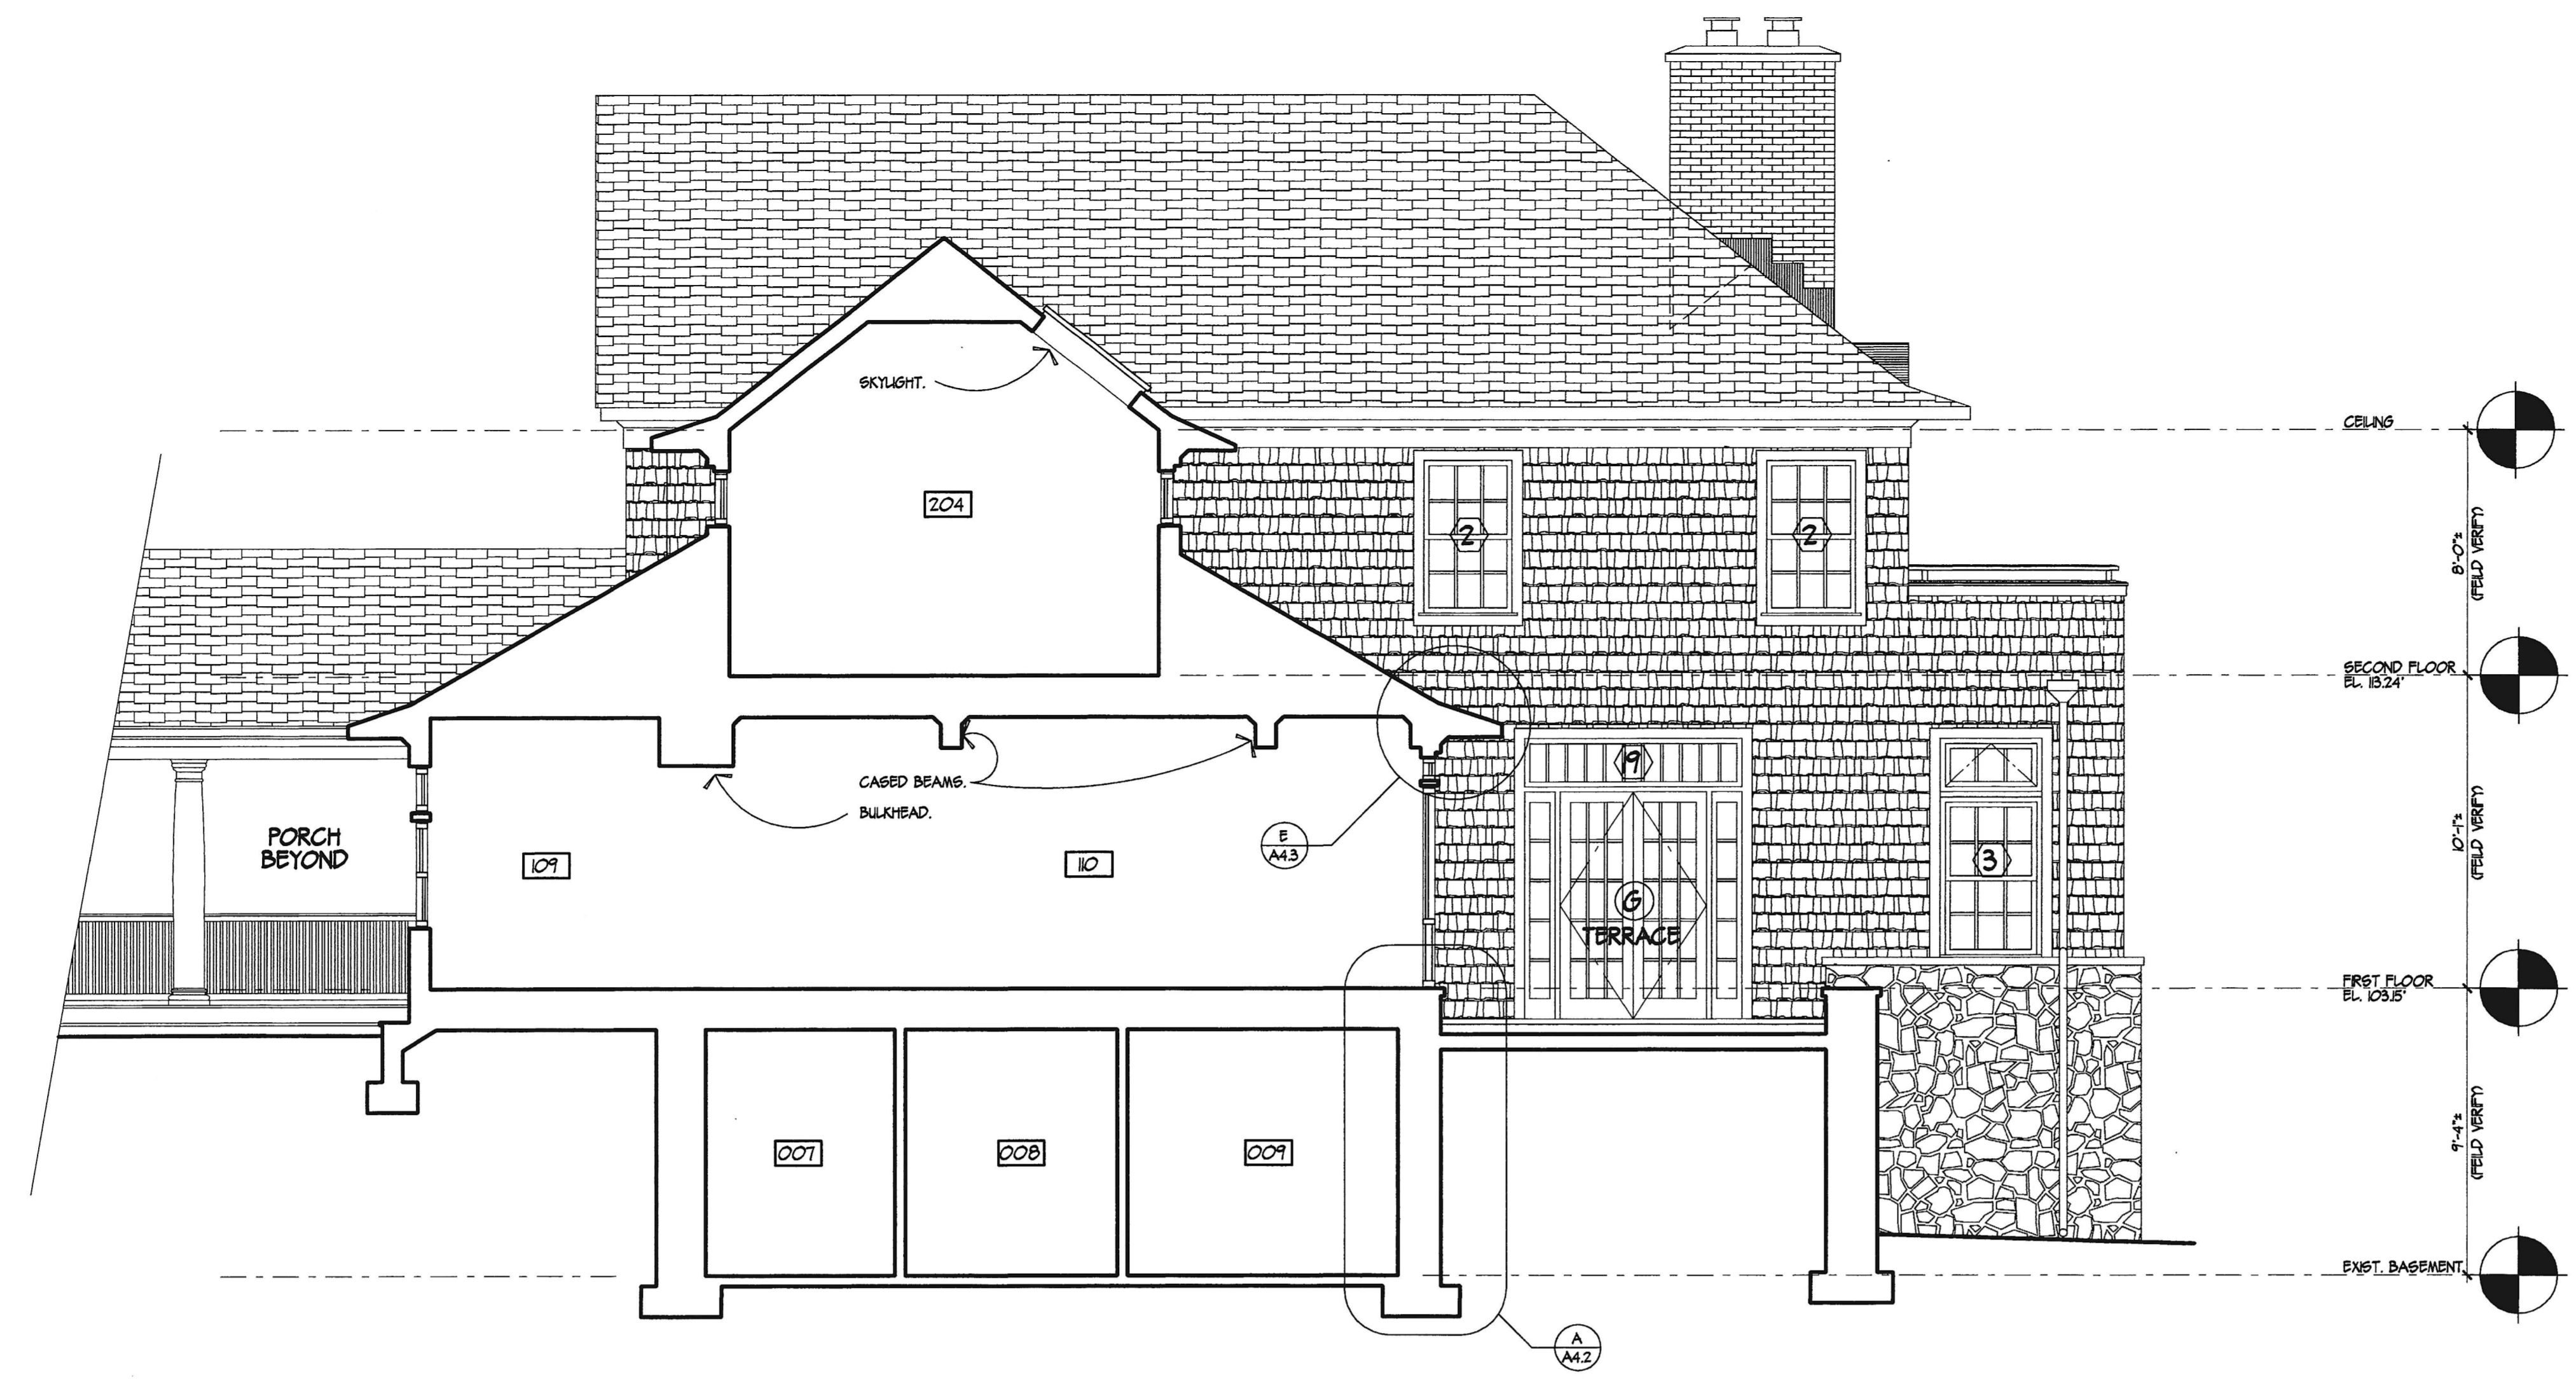

BUILDING SECTION A
SCALE: 1/4"=1'-0"

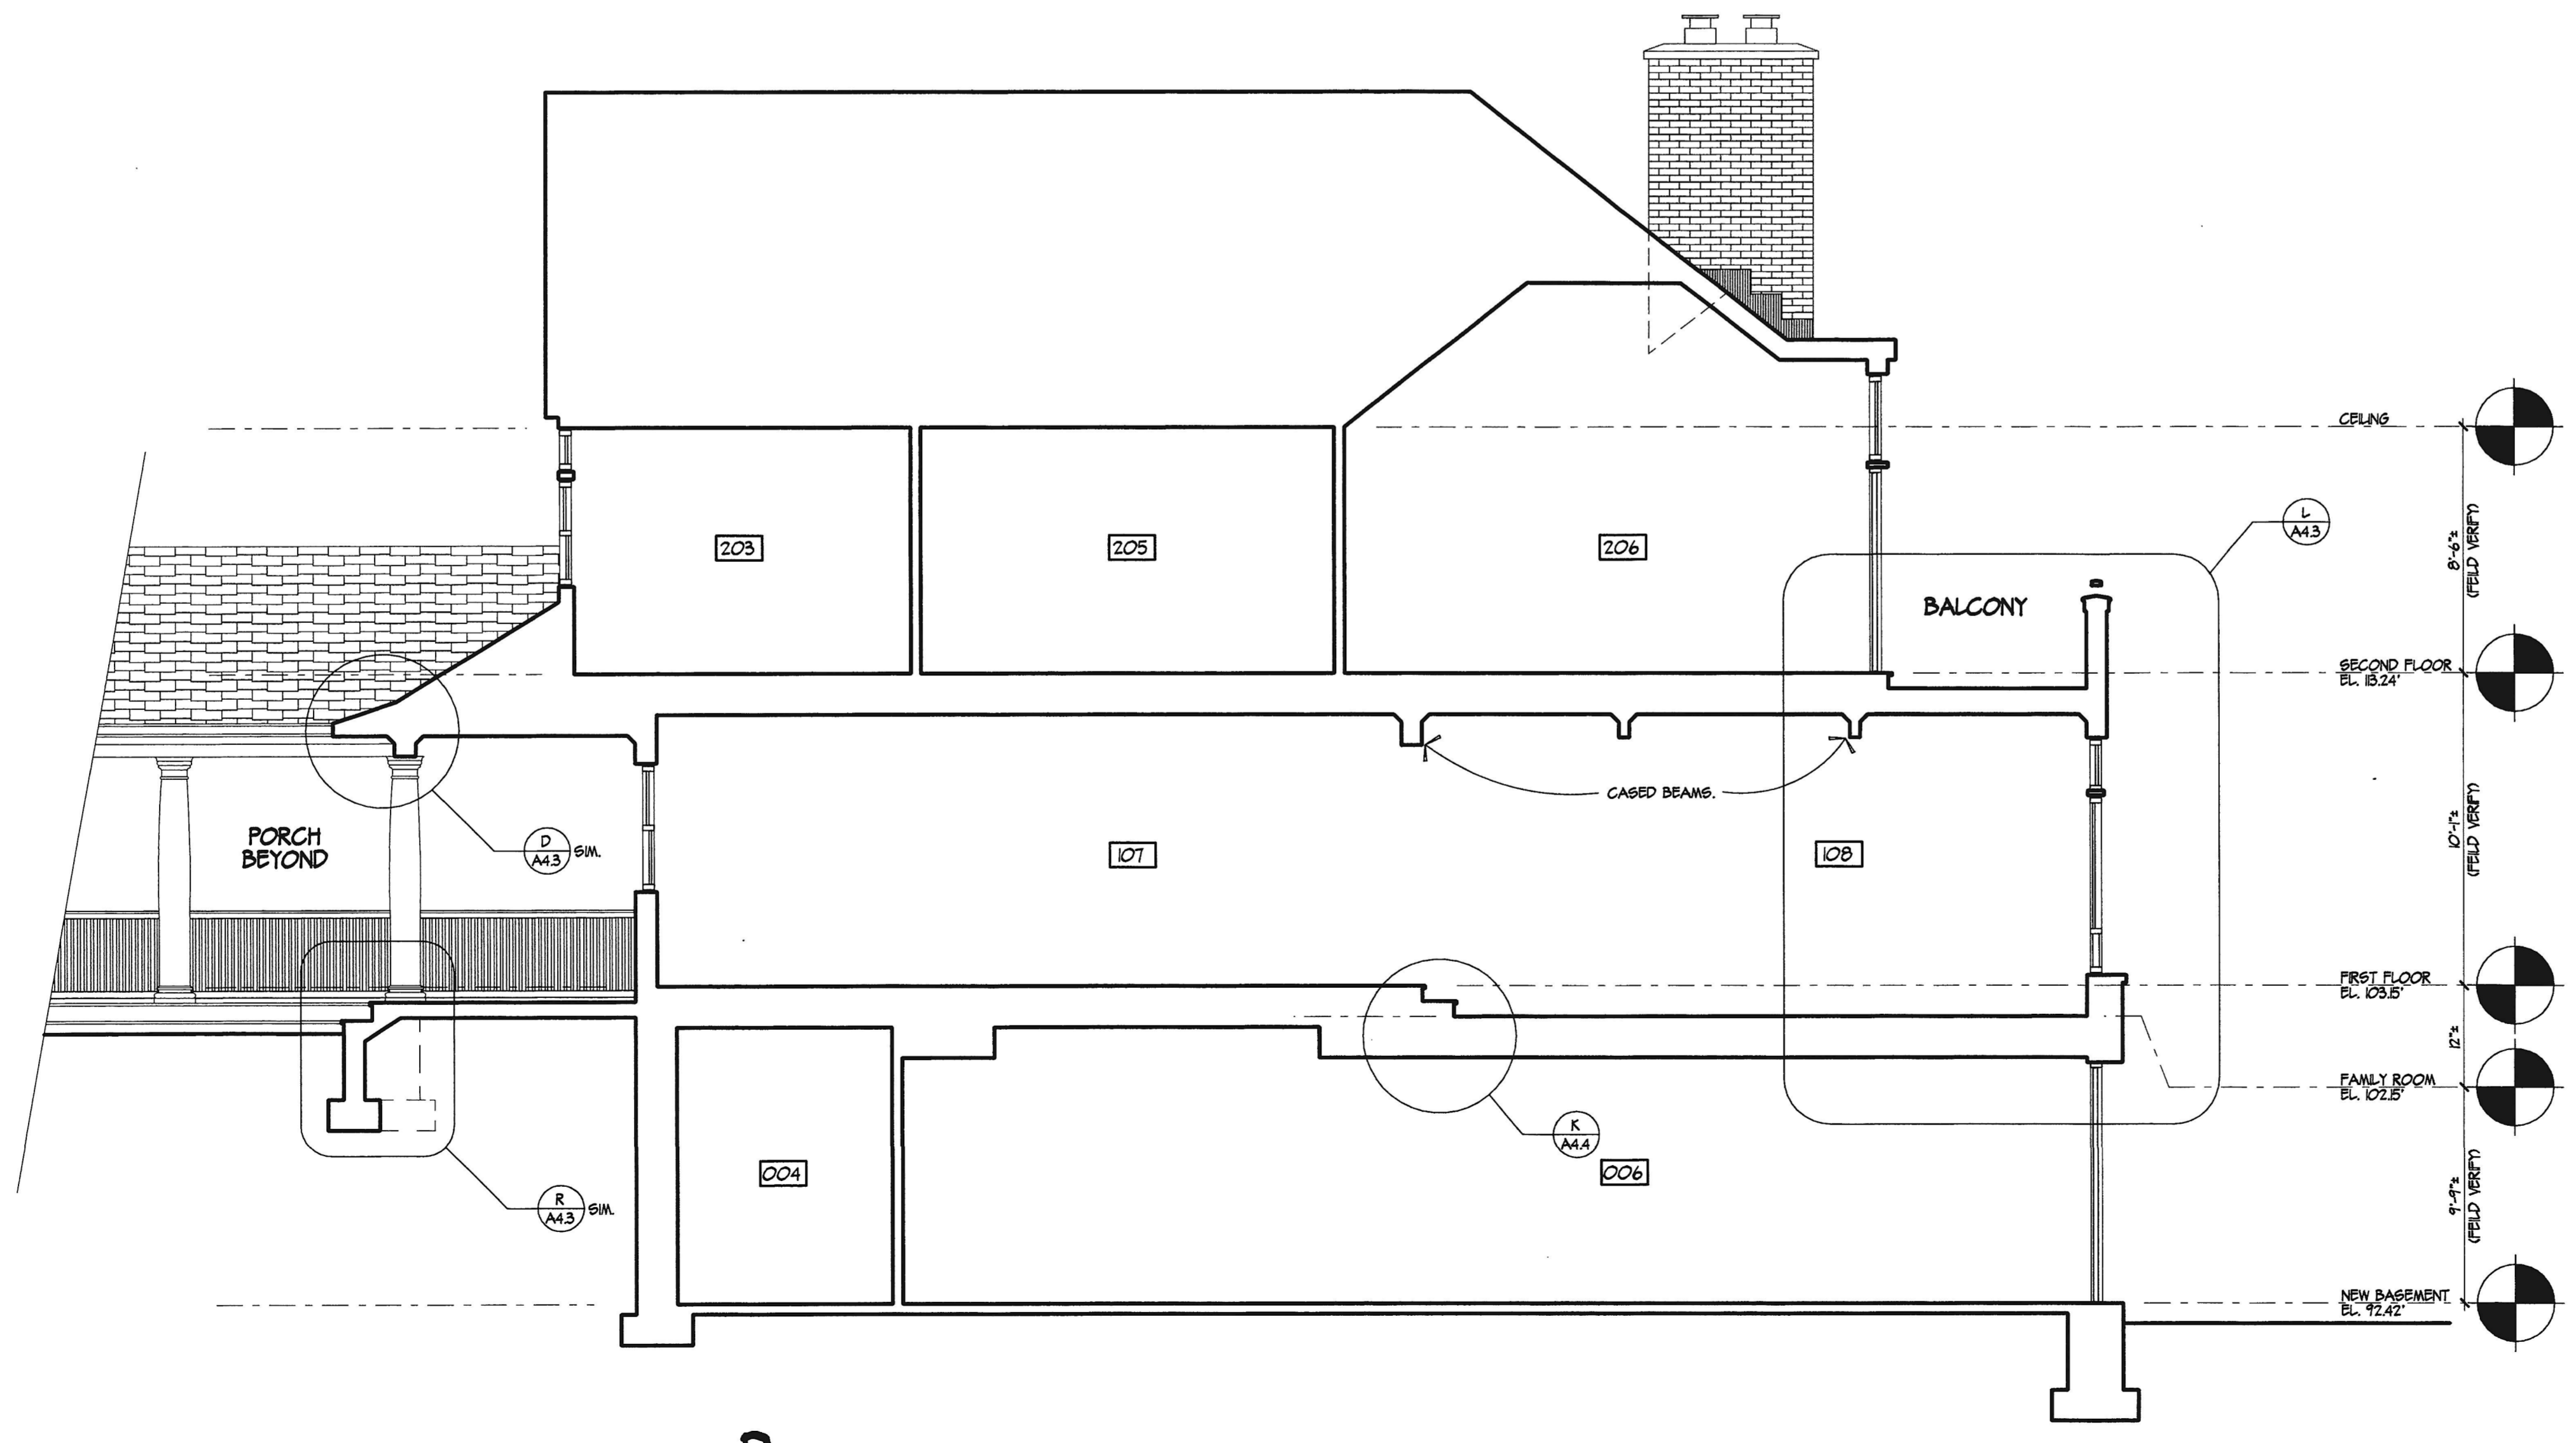

BUILDING SECTION B
SCALE: 1/4"=1'-0"

ISSUED FOR:
CONSTRUCTION / PERMIT

PROJECT NO. 0108

DATE: MAY 14, 2002
JUNE 7, 2002
AUGUST 9, 2002