


DATES	
12. JUNE 2000	
18. JULY 2000	

PROPOSED NEW SINGLE FAMILY HOME
 THE DRIPPS RESIDENCE
 TOWSON - BALTIMORE COUNTY - MD

KMA - KEVIN MCKENNA ARCHITECTS
 .PO BOX 722 COLUMBIA MD 21045
 TEL: 410.381.5817 FAX: 410.381.0929
 WWW.KEVINMCKENNA-ARCHITECT.COM




DRAWN
CHECKED
JOB NO.
SHEET
ONE
OF SHEETS

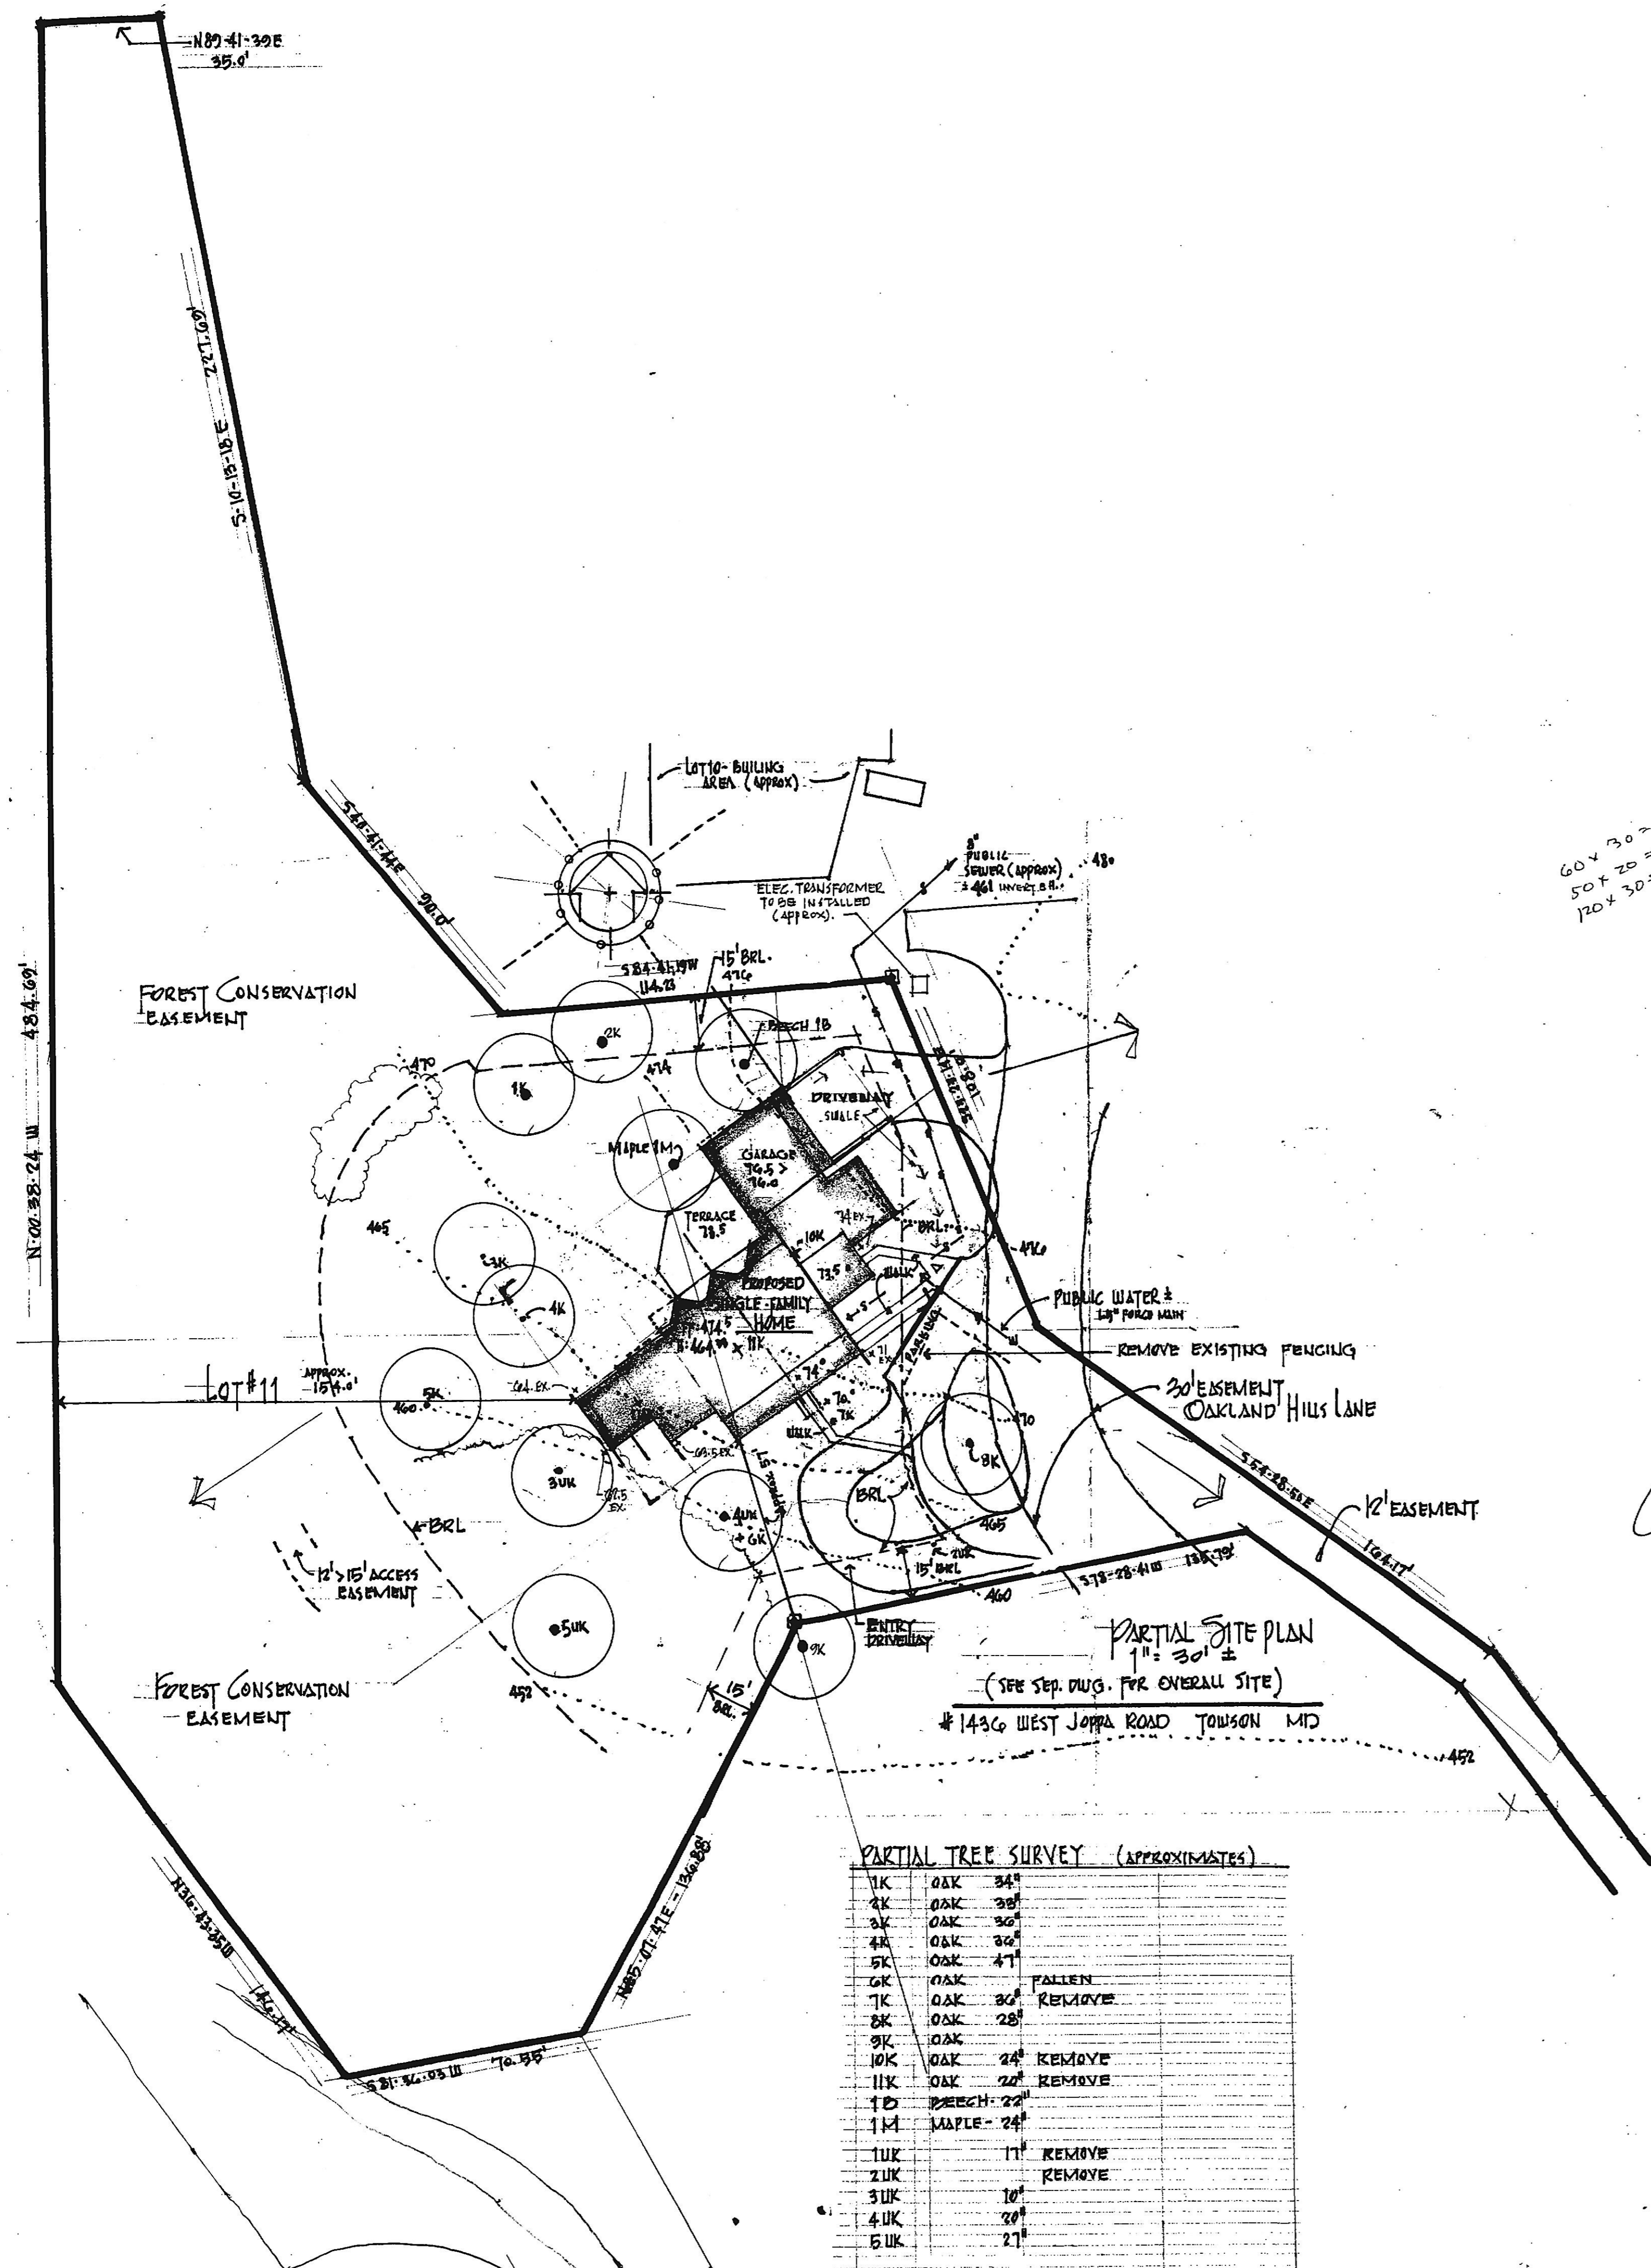

60 x 30 = 1800
 50 x 20 = 1000
 120 x 30 = 3600
 6400

uu

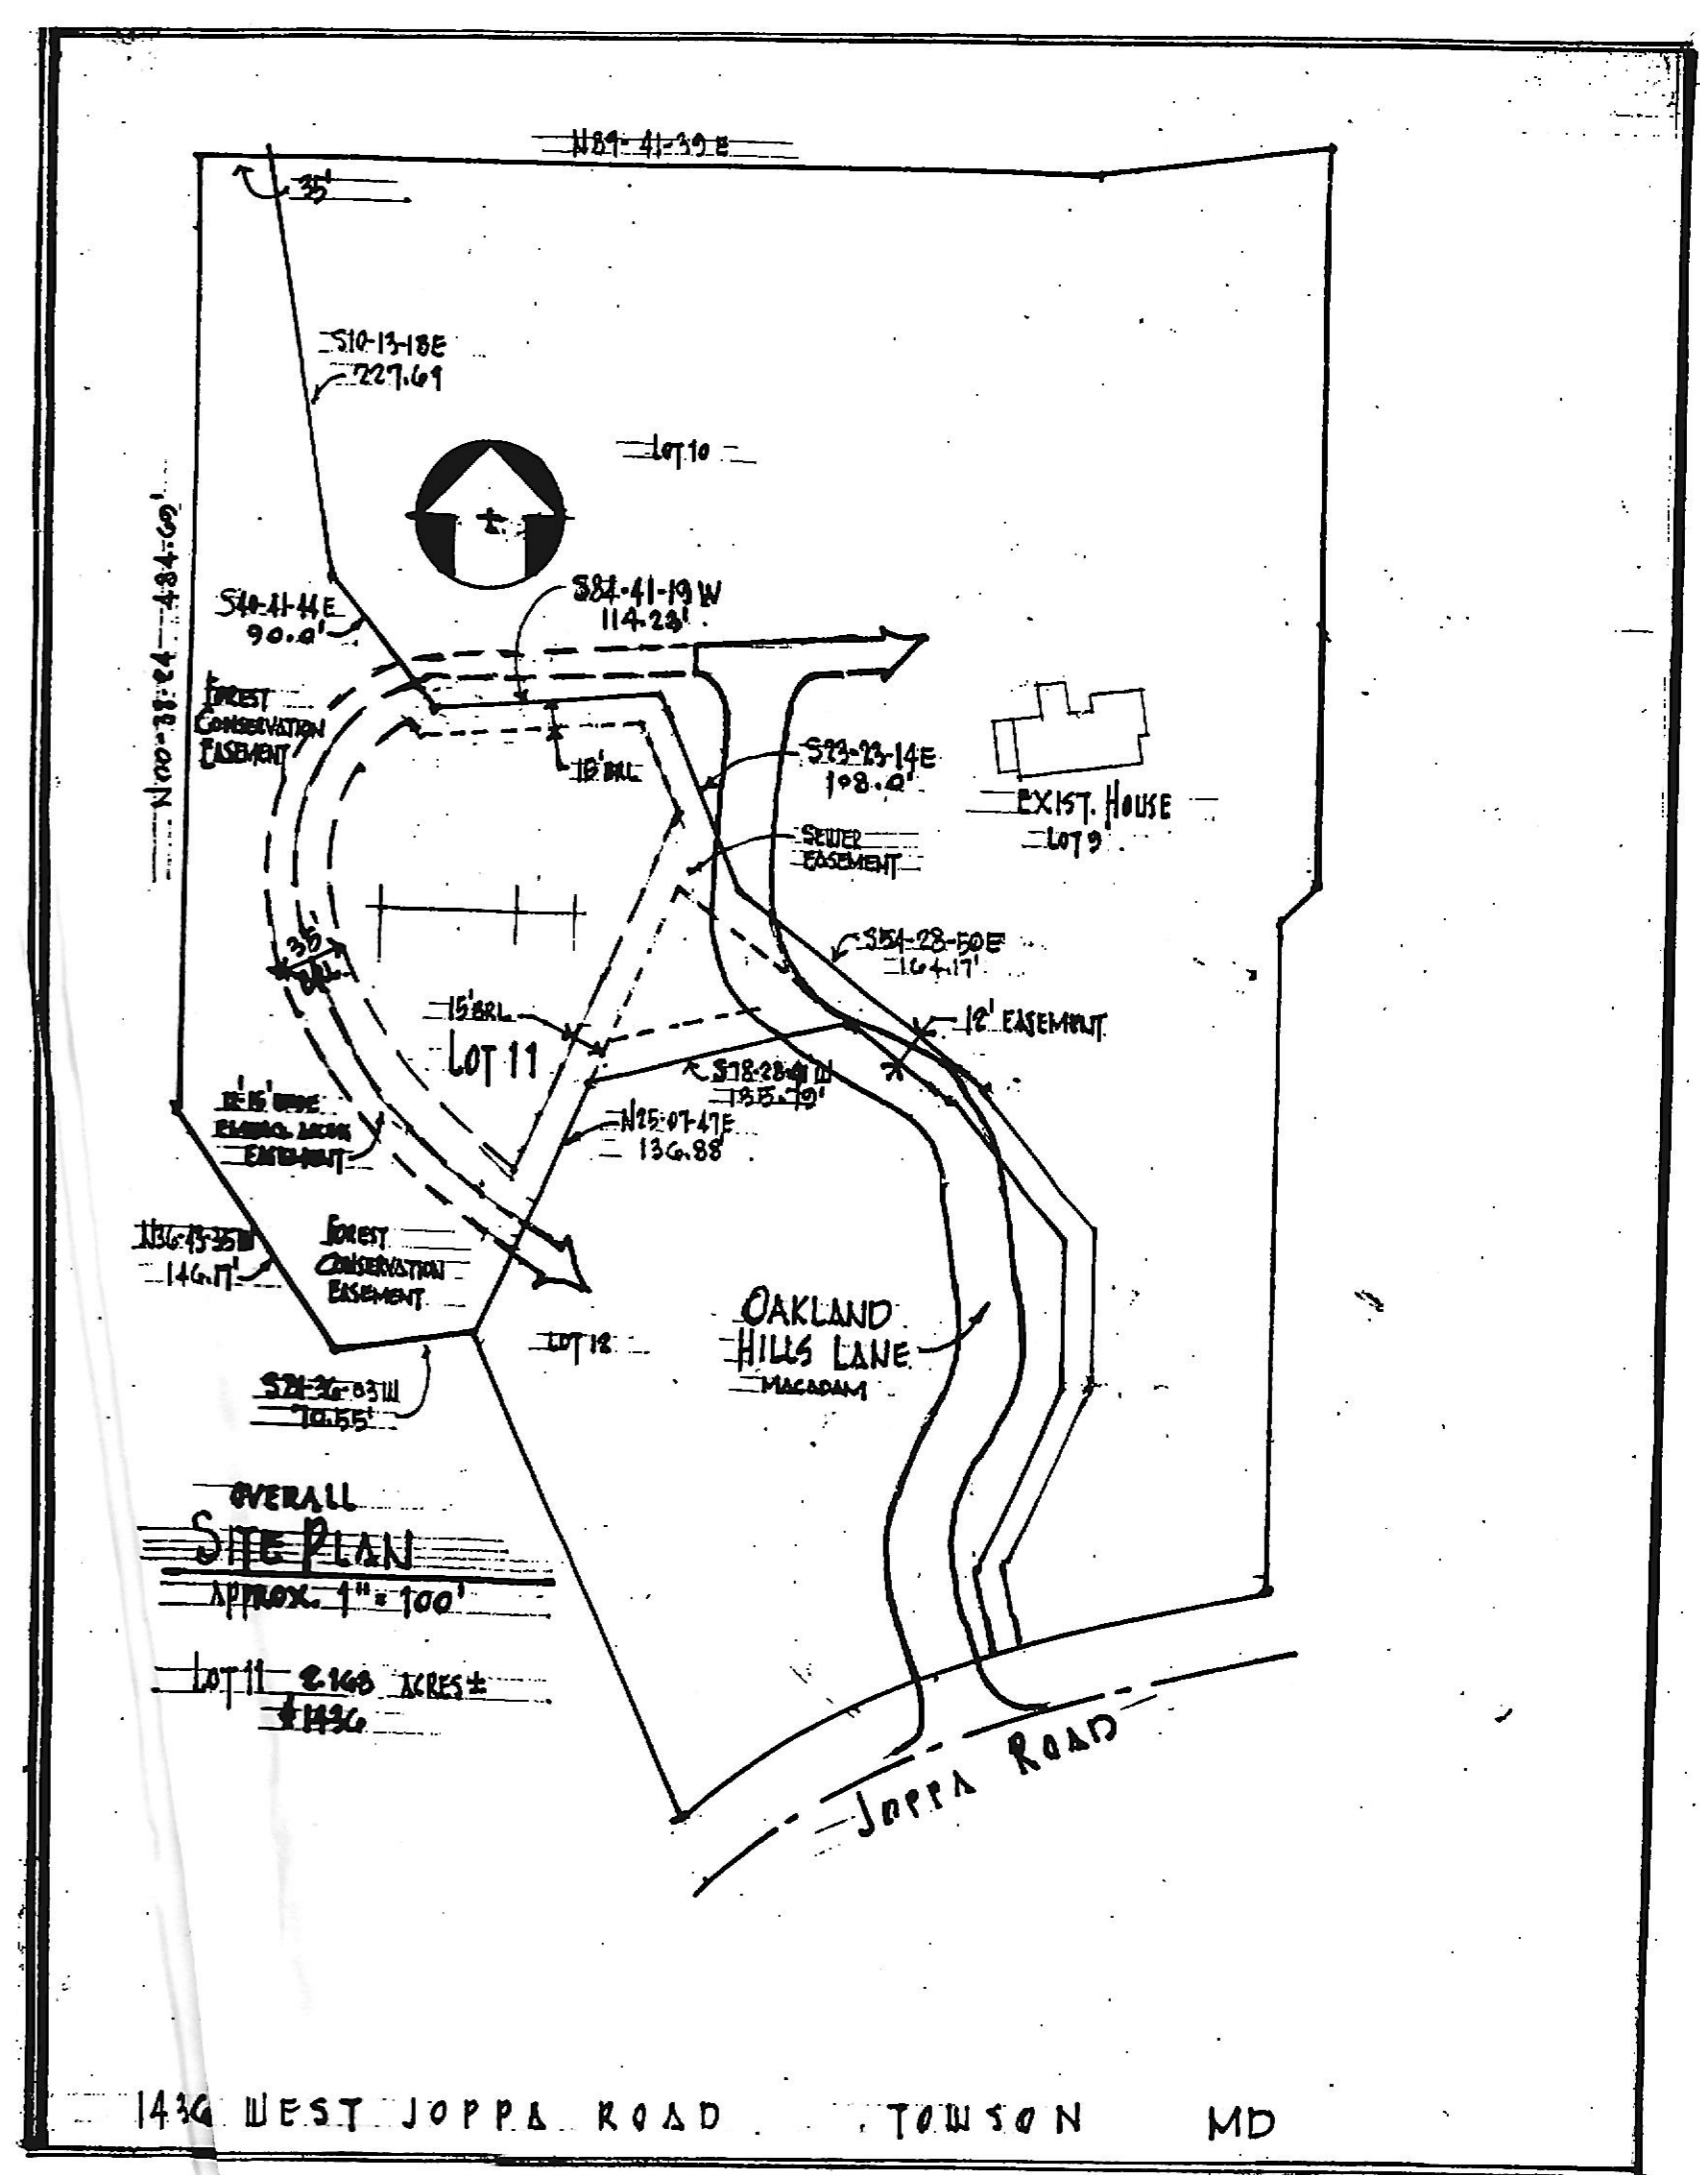

* SEE NOTES ON SHEET G *

COPYRIGHT © 2000. KEVIN MCKENNA ARCHITECTS

DATE PRINT CODE 1050 CLARENCE ST. SAN MATEO, CA 94401

STOCKCRAFTING FORM NO. 101 05 00