


WINDOW SCHEDULE

TYPE	MANUFACT.	CATALOG NO.	WIDTH				HEIGHT				REMARKS
			UNIT SIZE	ROUGH OPNG	FRAME SIZE	GLASS SIZE	UNIT SIZE	ROUGH OPNG	FRAME SIZE	GLASS SIZE	
DBL. HUNG	POZZI, MORGAN,	D-3020	37 15/16"	35 3/16"	35 3/16"	-	50 3/8"	49"	48 1/2"	-	CUSTOM SIZING
DBL. HUNG	ANDERSON,	D-3020-2	37 1/4"	35 7/8"	34 5/8"	-	50 3/8"	49"	48 1/2"	-	
CASEMENT	OR EQUAL	C-1824	20 3/4"	18 1/2"	18"	14"	27"	25 1/2"	24"	20"	
CASEMENT		C-2460	26 3/4"	24 1/2"	24"	20"	63"	61 1/2"	60"	56"	
CASEMENT		C-2472	26 3/4"	24 1/2"	24"	20"	75"	73 1/2"	72"	68"	
CASEMENT		C-3036	32 3/4"	30 1/2"	30"	26"	39"	37 1/2"	36"	32"	
CASEMENT		C-3624	38 3/4"	36 1/2"	36"	32"	27"	25 1/2"	24"	20"	CUSTOM SIZING

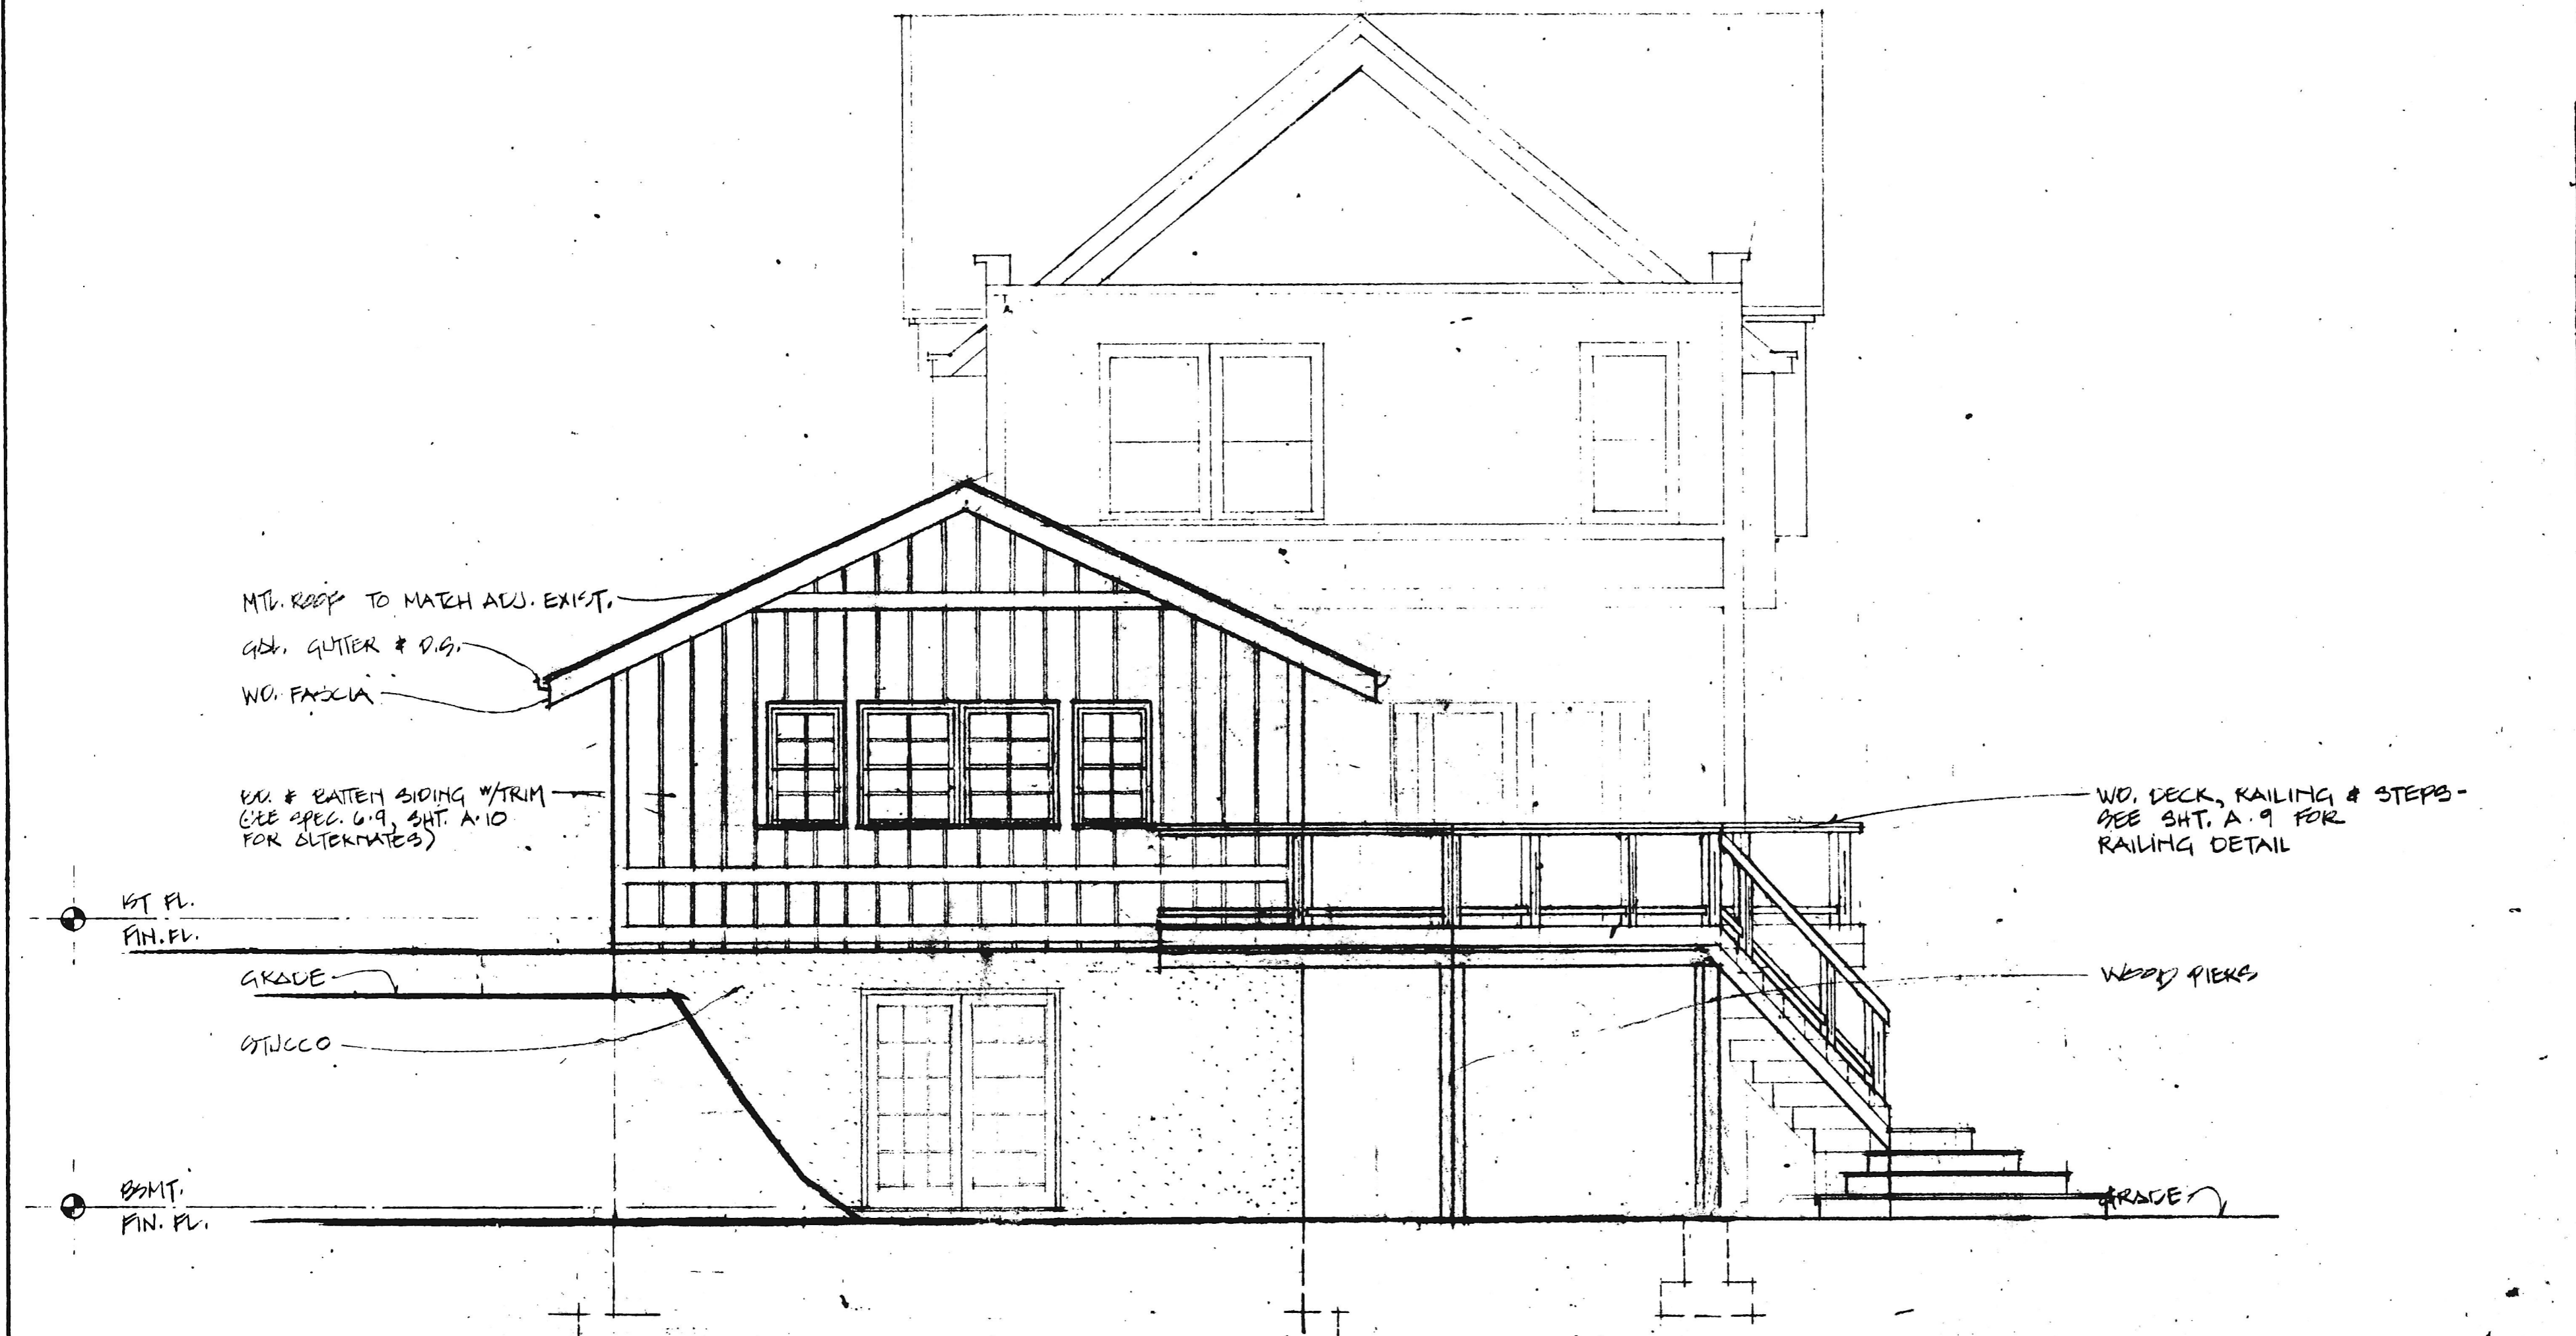

SOUTH - ELEVATION
1/4" = 1'-0"

New Addition for
 Drs. Keogh
 5604 Roxbury Pl
 Baltimore, Md

The reproduction of any
 of drawings and specifications
 without written consent
 of the architect
 is prohibited and any
 infringement shall be
 subject to legal action
 according to copyright
 regulations.

L.J. Link, Jr., Inc.
 ARCHITECT
 Rockland Crest Mill
 P.O. Box 236
 Brooklandville, Md. 21022
 Tel. 301-952-2626

A.7