


NO. 11
 INC. 11
 2. REPLA
 SIGNS

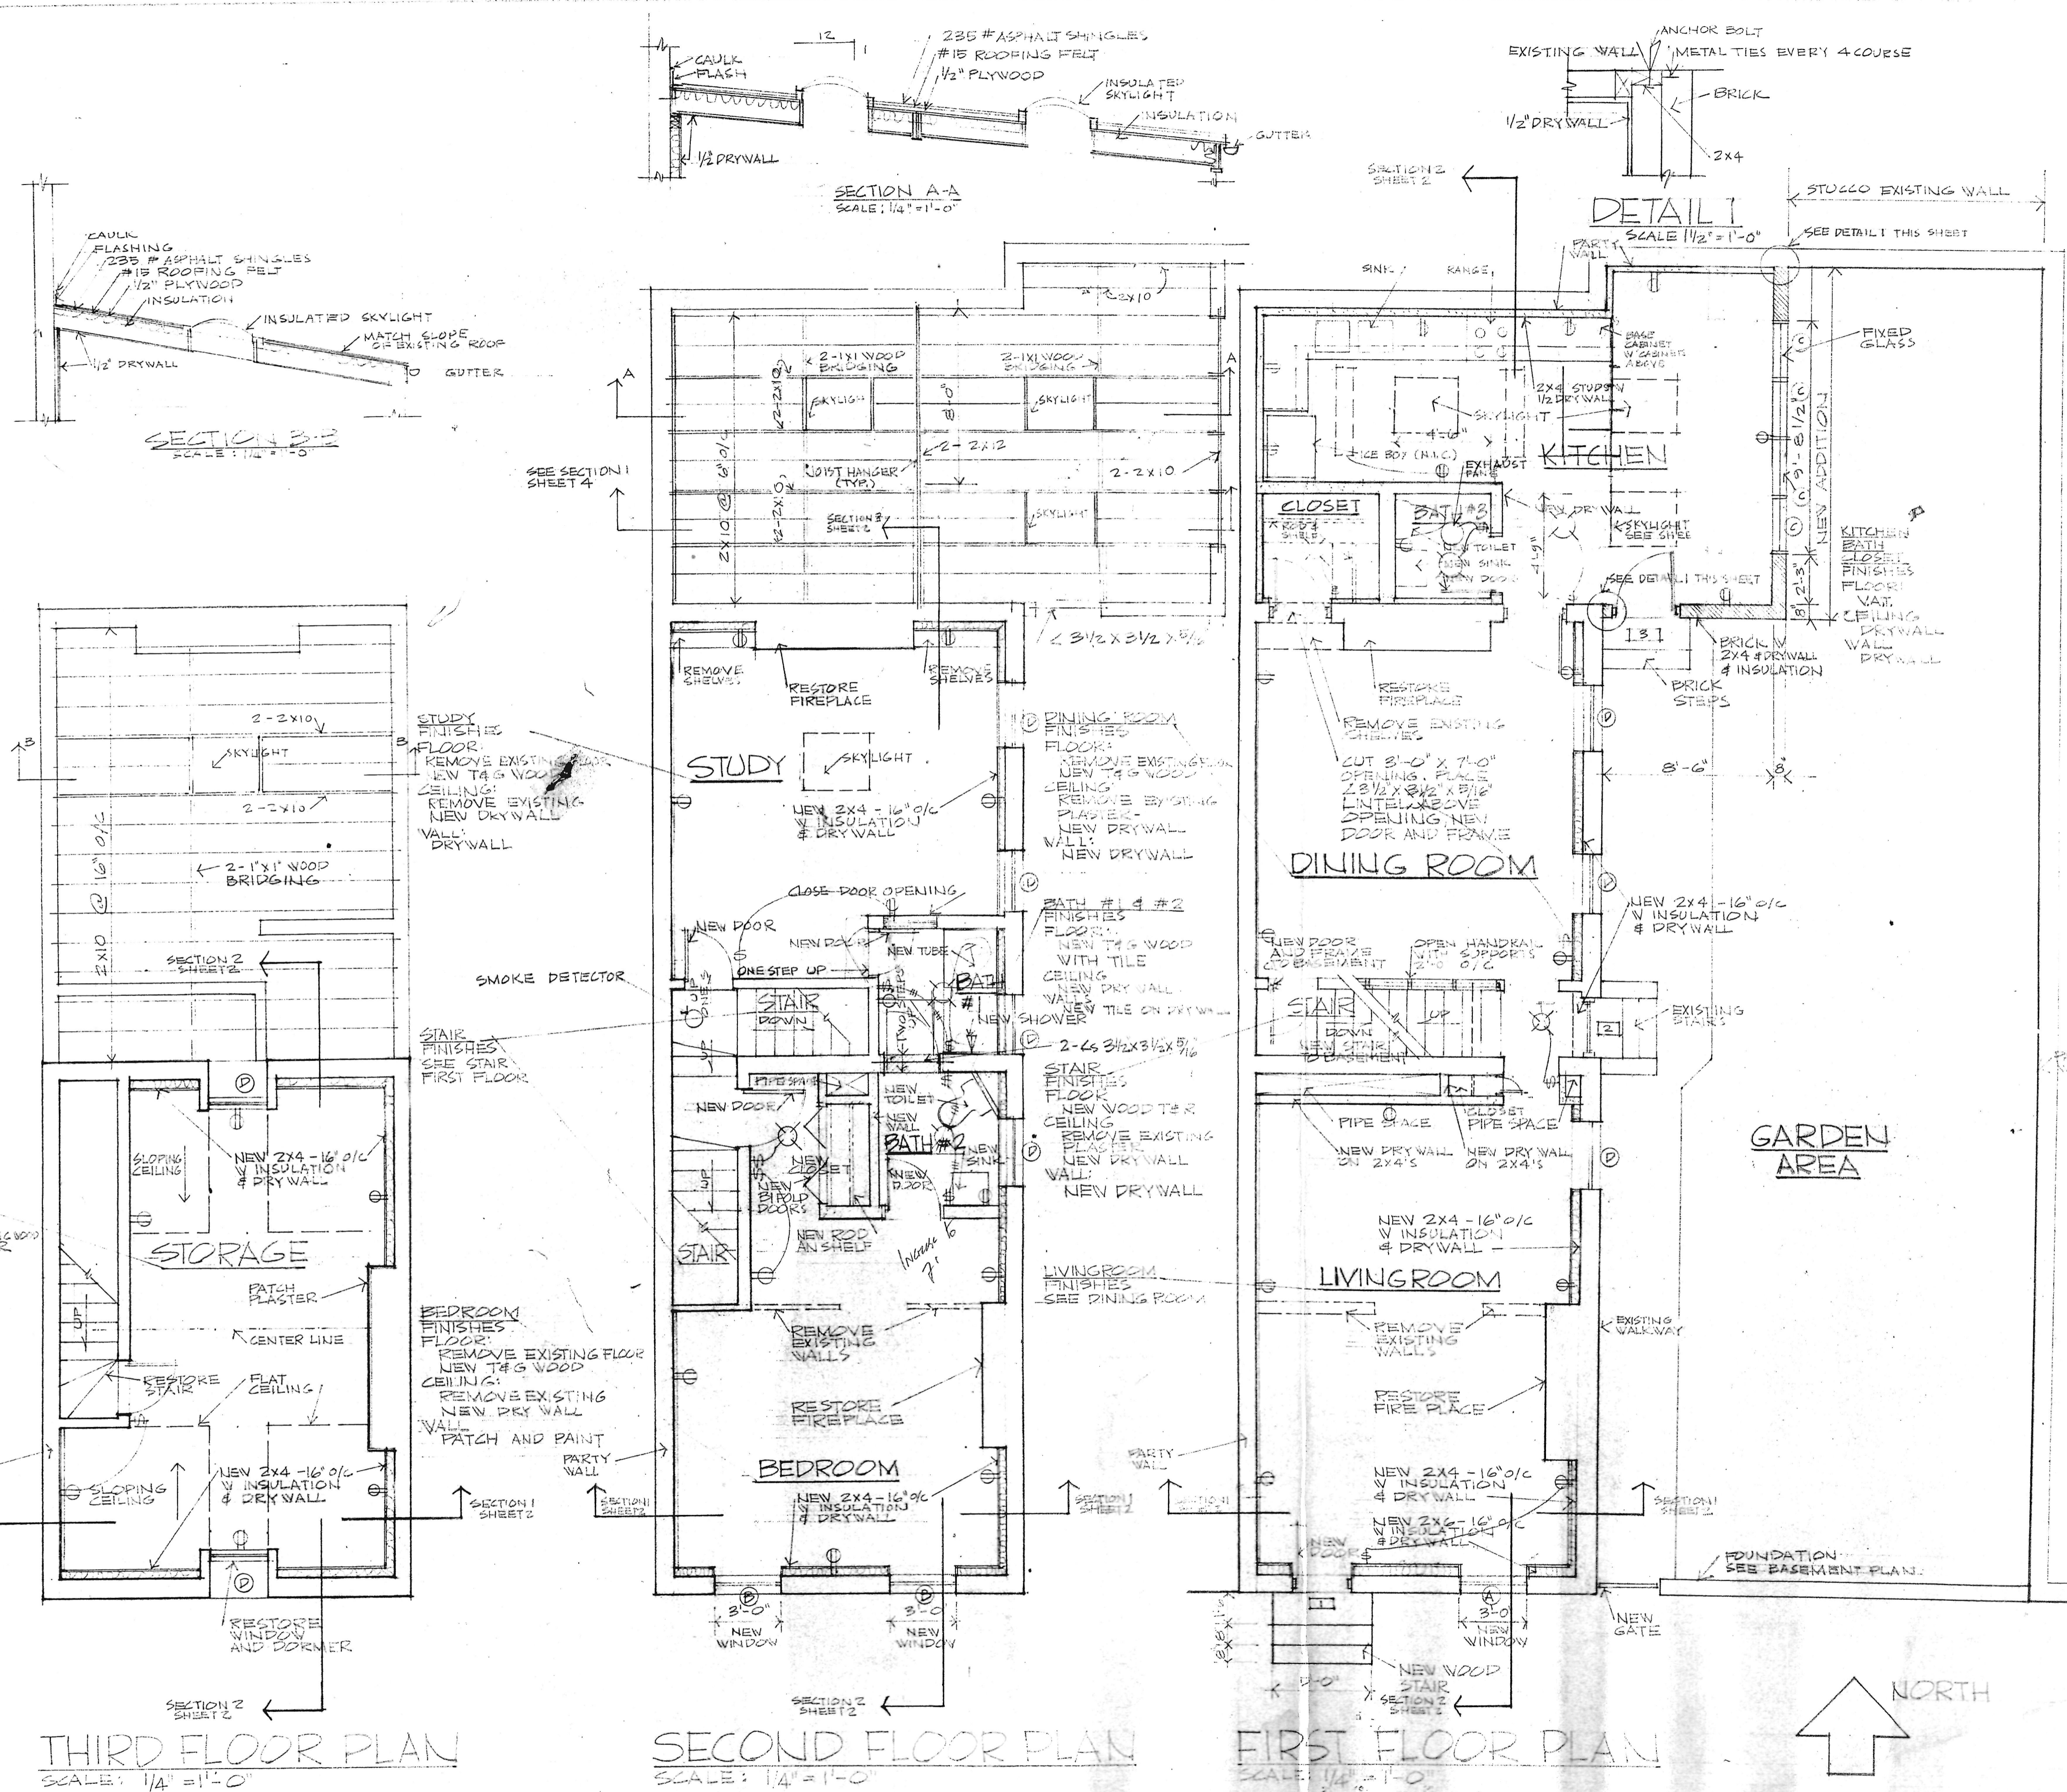

1802 THAMES STREET
 BALTIMORE, MARYLAND

MR. AND MRS. KEOGH
 RESIDENCE

JOHN J. KEZMERSKI, AIP
 ARCHITECT 3006A
 6047 CAMELBACK LANE
 COLUMBIA, MARYLAND 21045
 977-4807

FINAL CONSTRUCTION
 APPROVED FOR CONFORMANCE WITH DISPOSIT
 DEPARTMENT OF HOUSING AND COMMUNITY