



1. STAR SECTION  
 a. SCALE 1/2" = 1'-0"

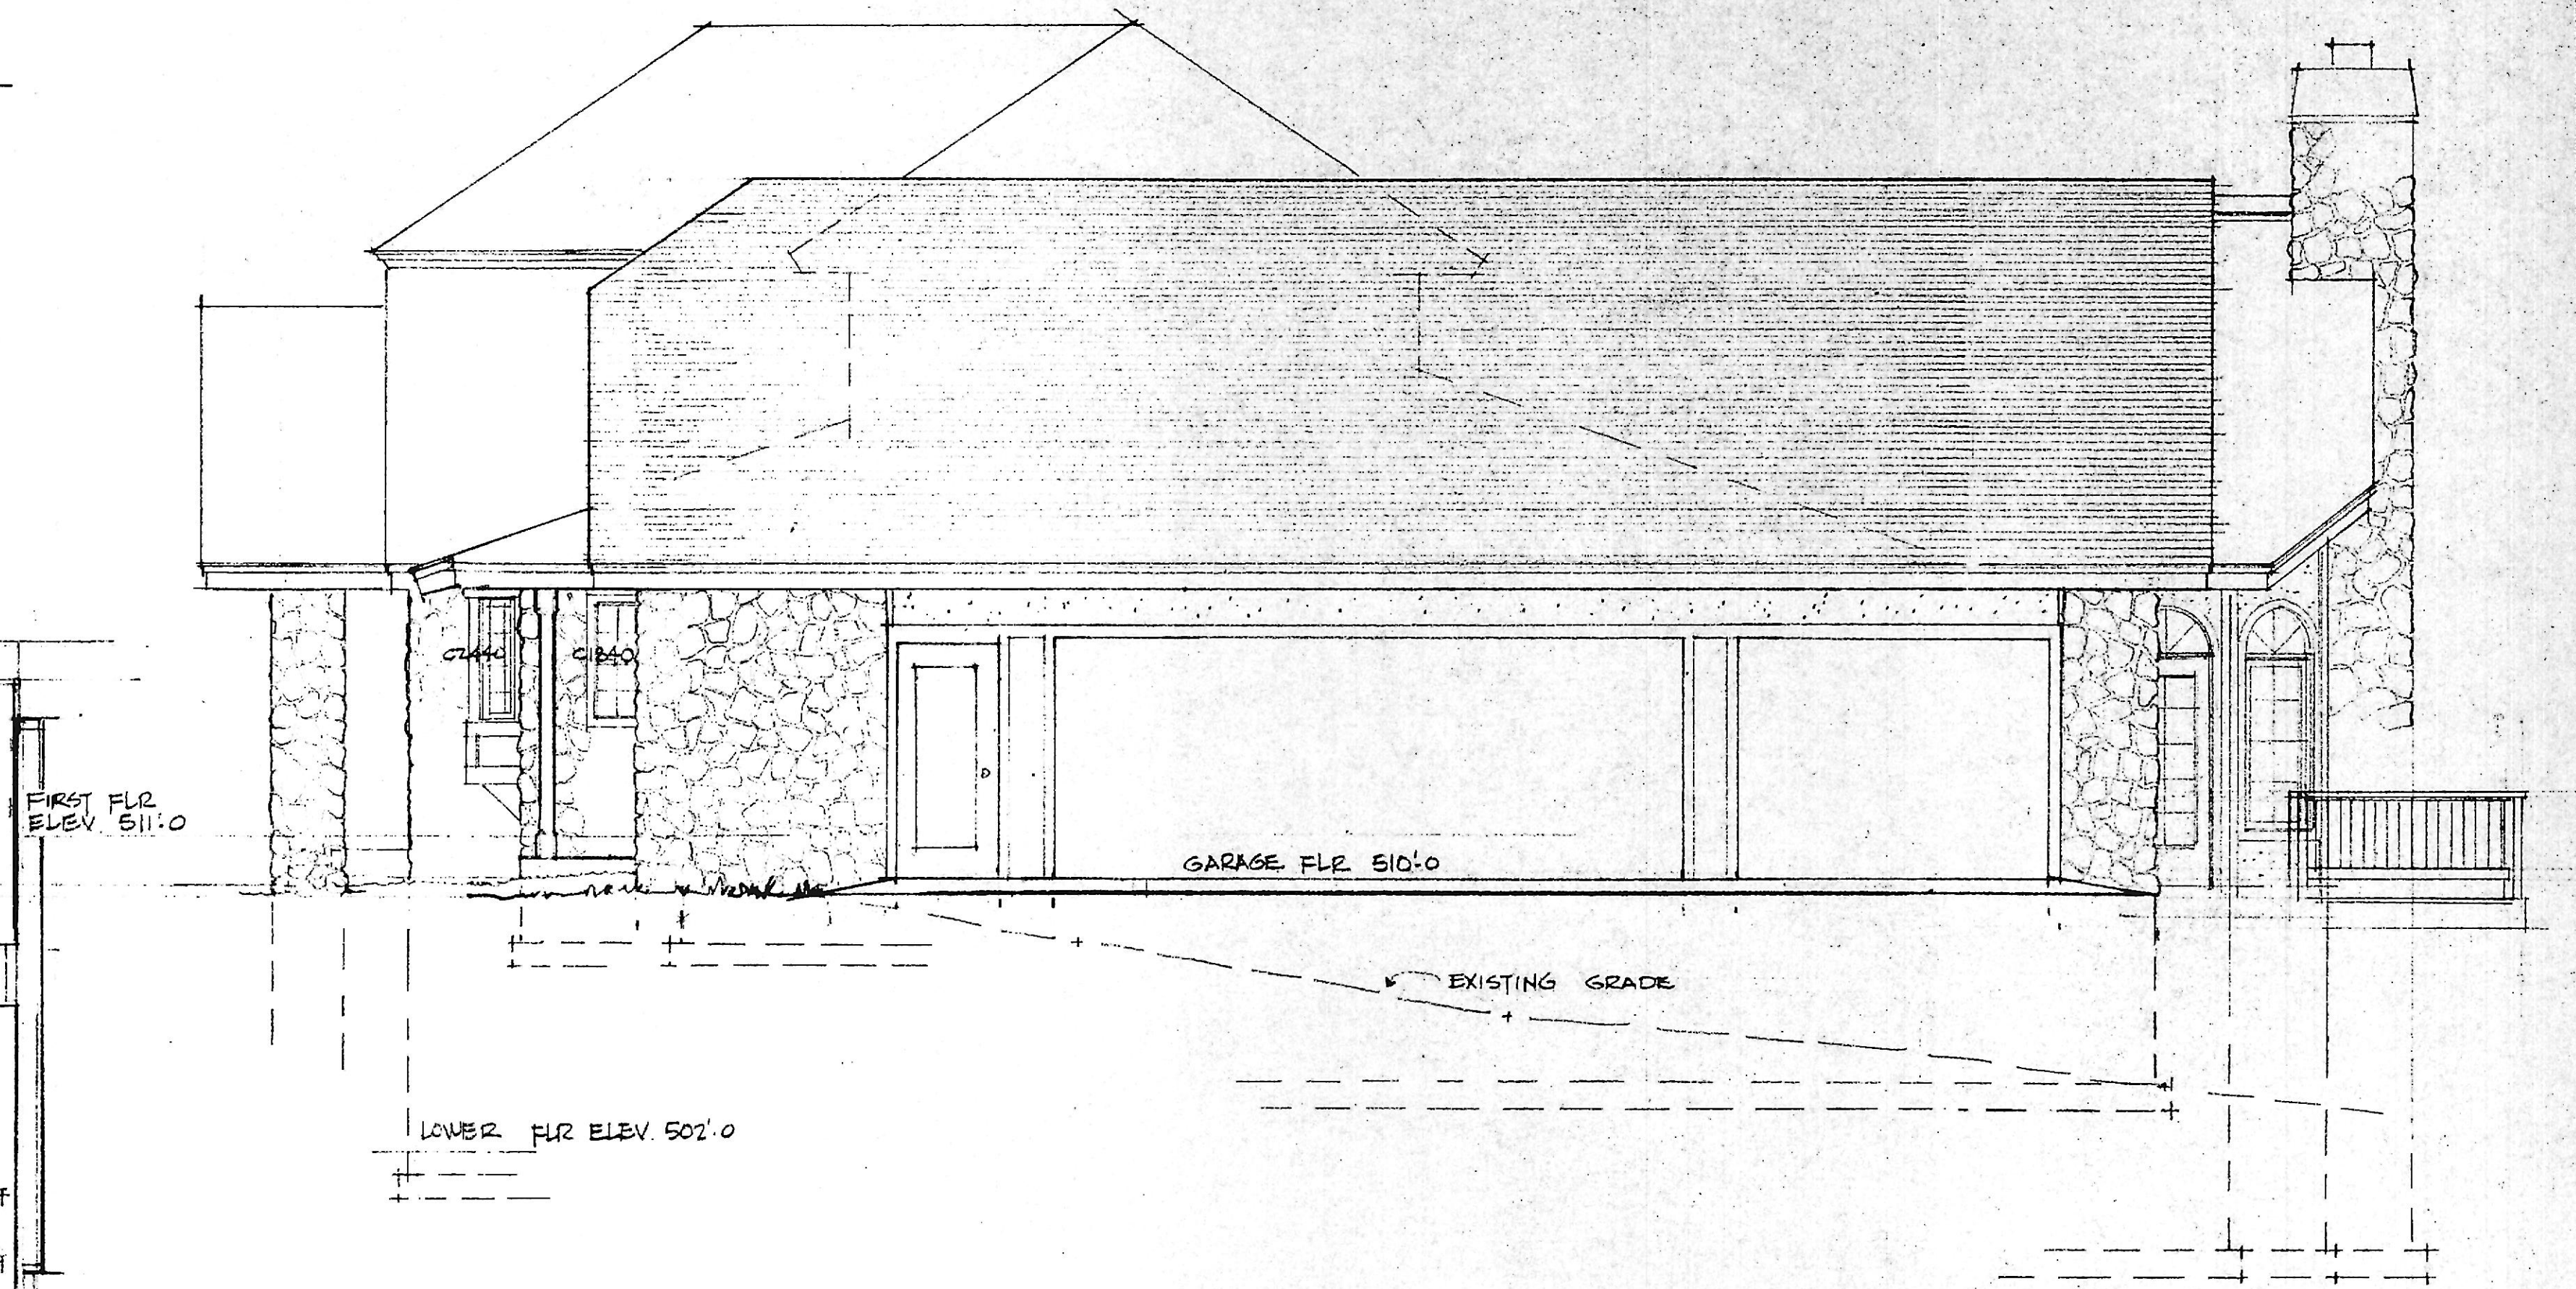

EAST ELEV.

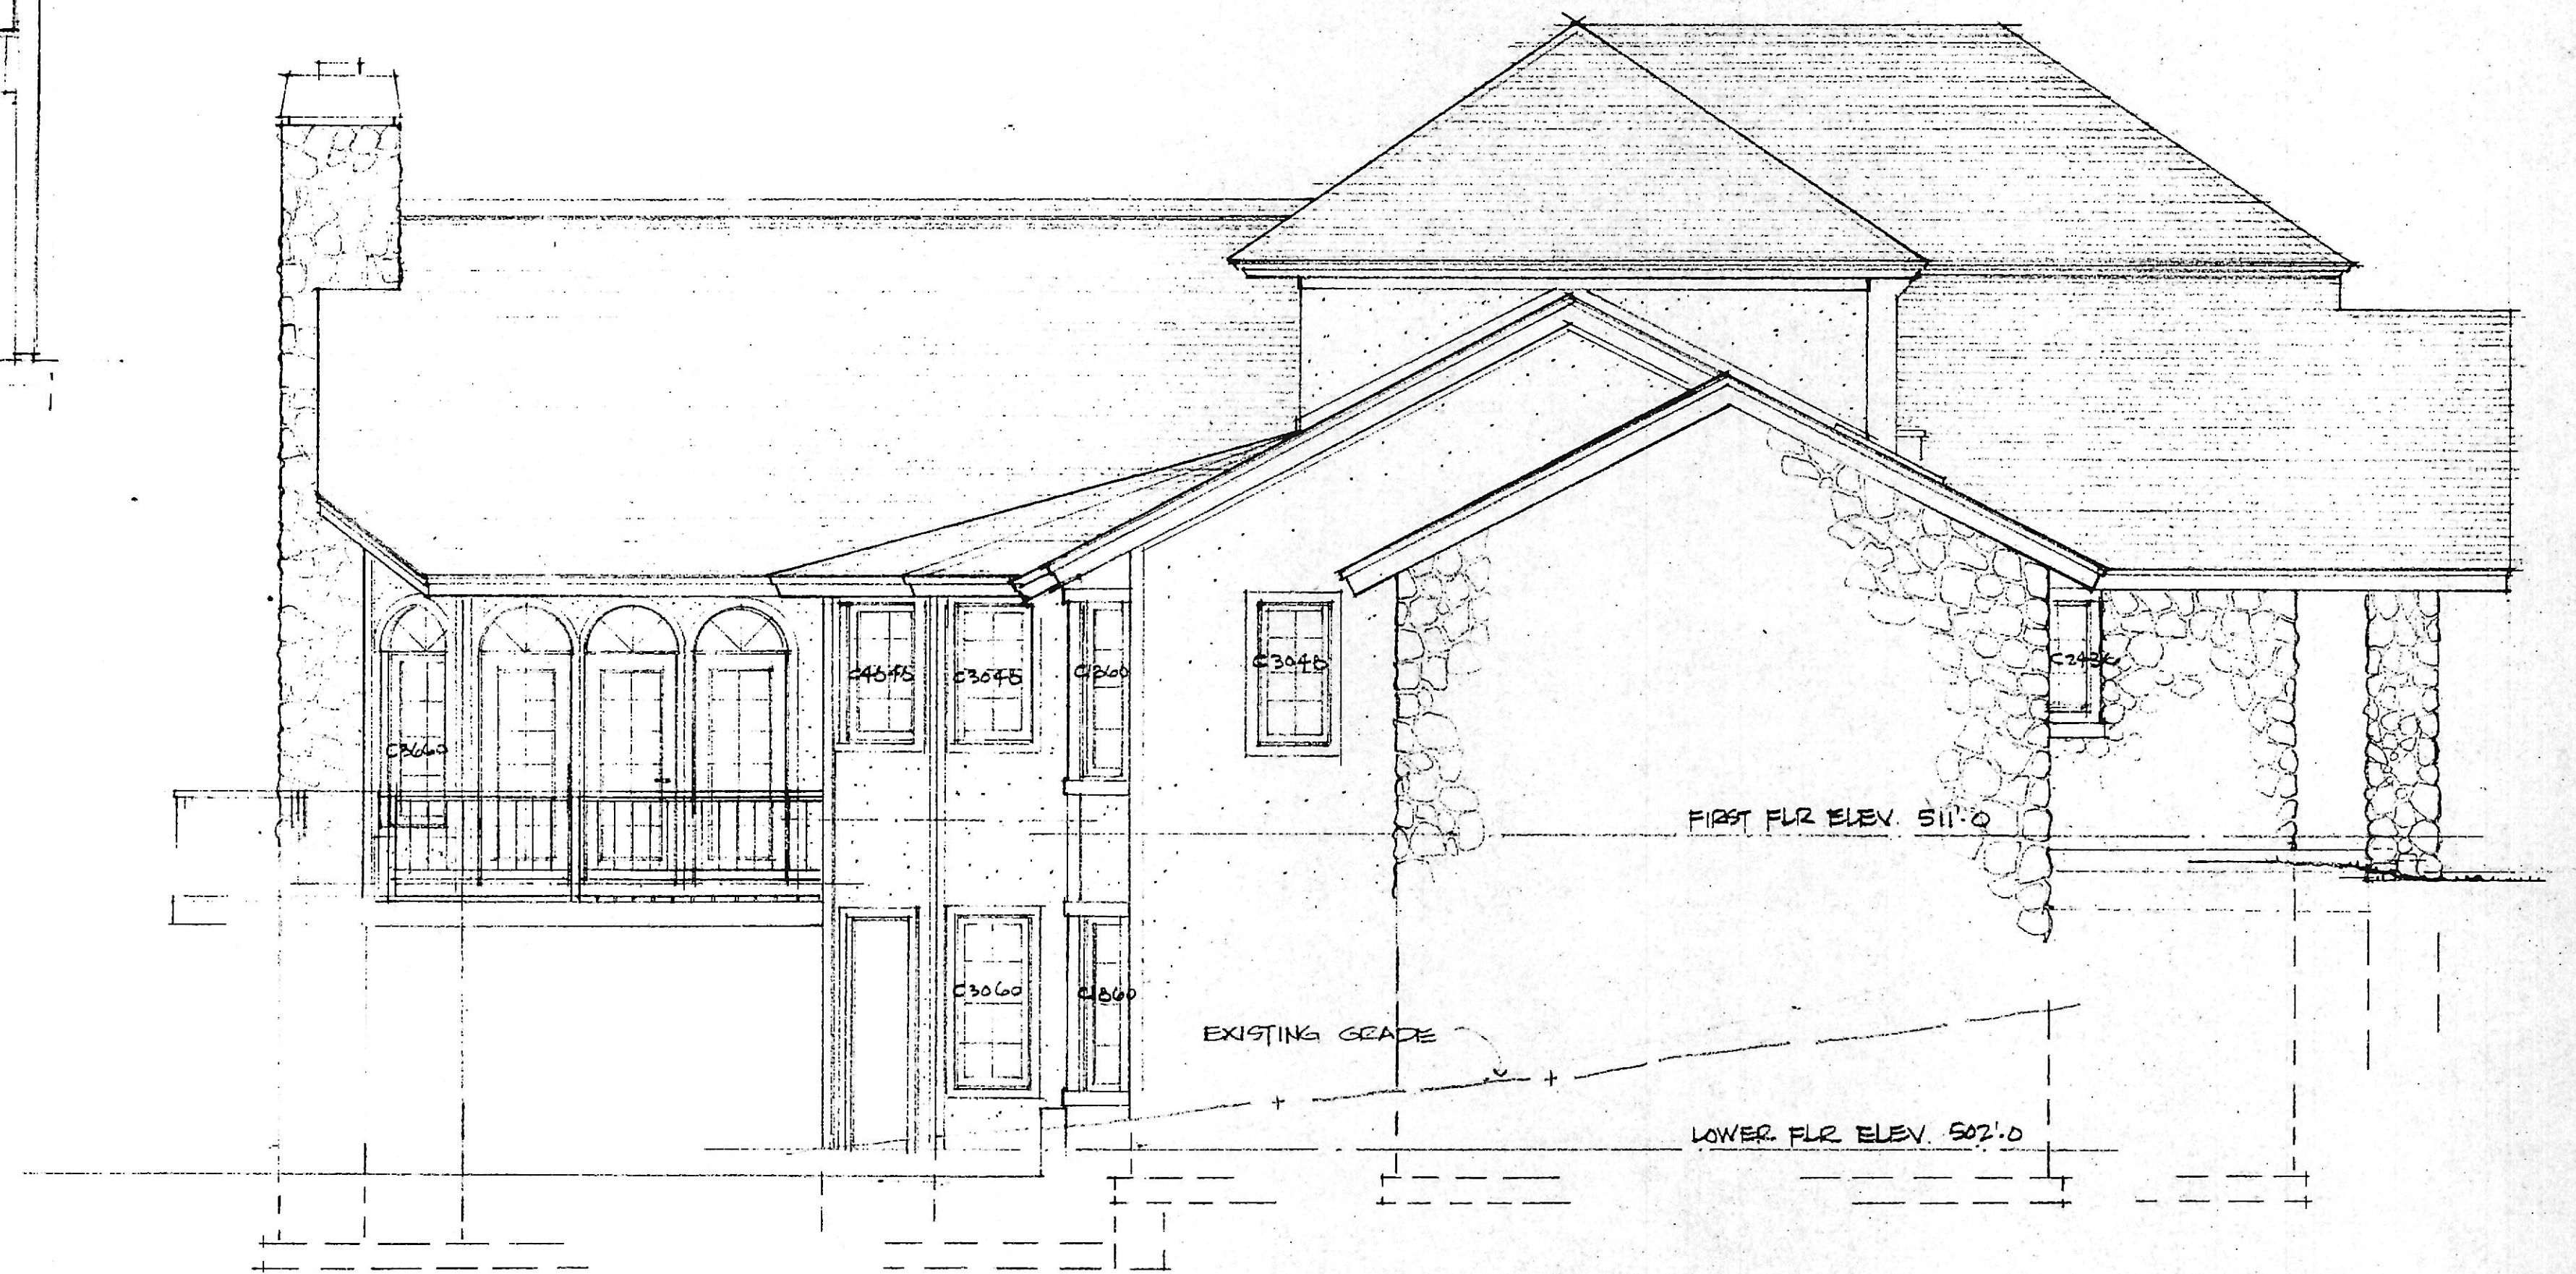

WEST ELEV.  
 SCALE 1/4" = 1'-0"