


- FINISHES**
- ALL PARTITION WALLS TO BE PAINTED GYP. BO. (EPDM IN LUNCH RM. & TOILET RMS).
 - ALL CONC. BLOCK WALLS TO BE PAINTED UNLESS NOTED.
 - PROVIDE 3" VINYL BASE AT ALL WALLS.
 - ALL CEILINGS TO BE SUSPENDED ACOUSTICAL TILE.
 - FLOOR FINISHES ARE NOTED ON FLOOR.
 - WINDOW SILL HEIGHT TO BE 2'-8" (INTERIOR WDW'S ONLY).

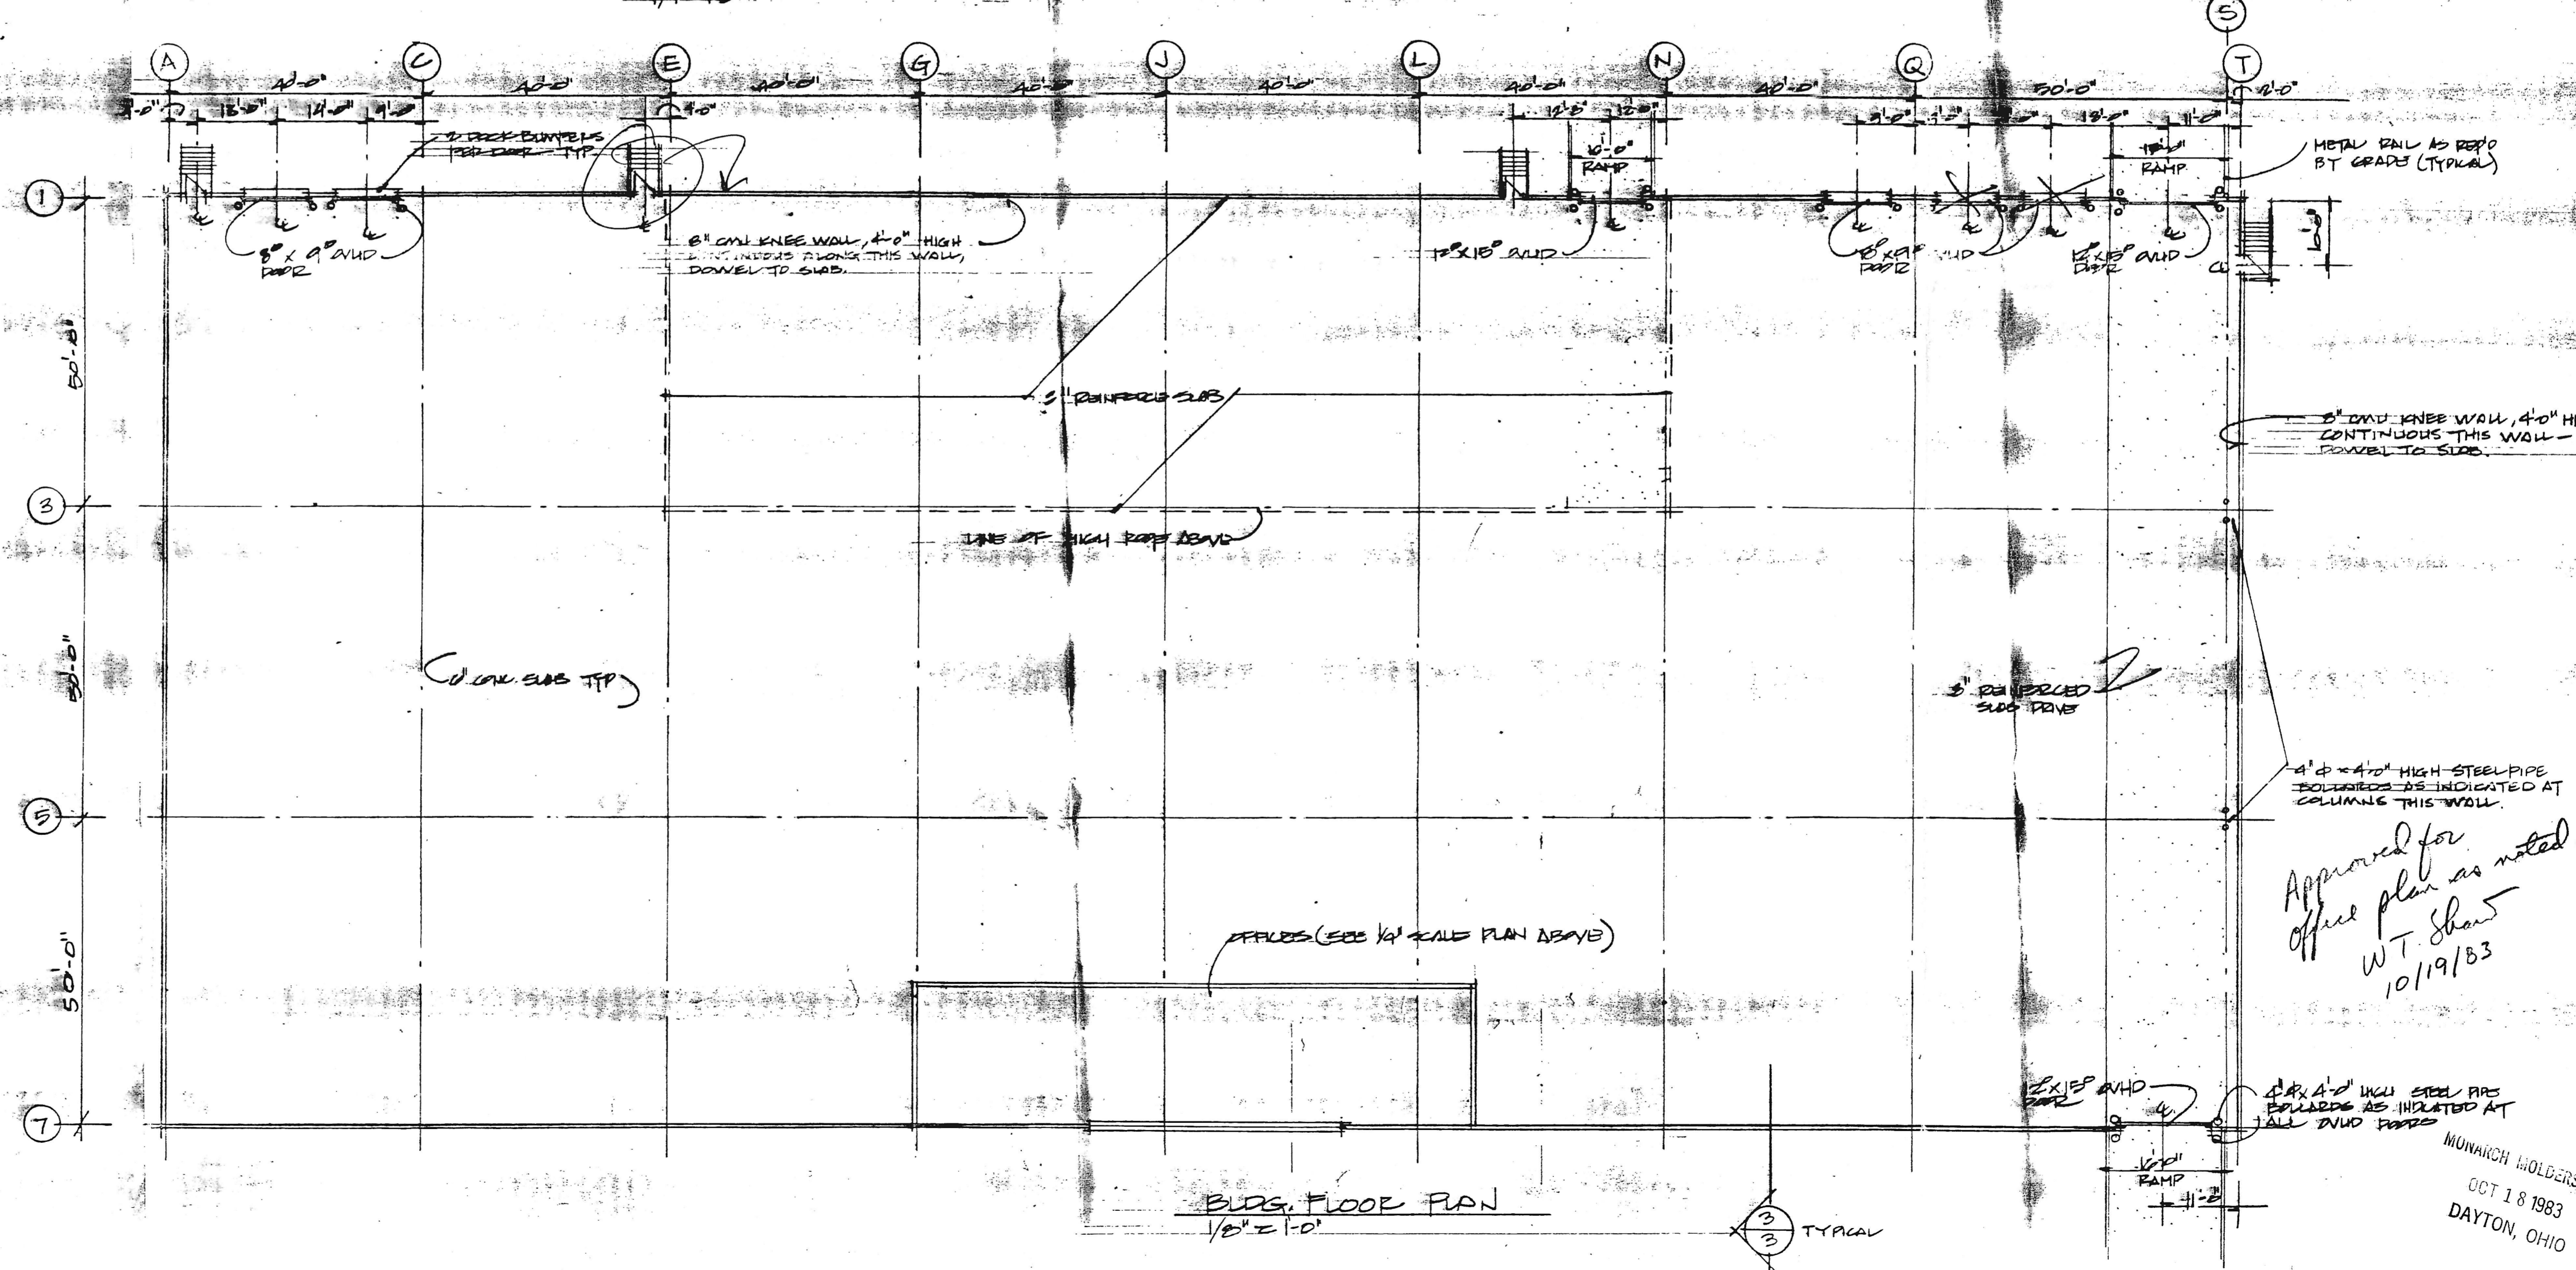

Approved for
Office plan as noted.
W.T. Shaw
10/19/83

MUNNICH HOLDERS INC.
OCT 18 1983
DAYTON, OHIO