



## 6410 DOBBIN ROAD Howard County, Maryland

Architects HOFMANN ASSOCIATES, INC.

> 606 Baltimore Avenue - Suite 102 Towson, Maryland 21204 410.828.9090 Fax 410.828.4433

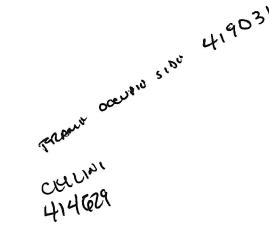

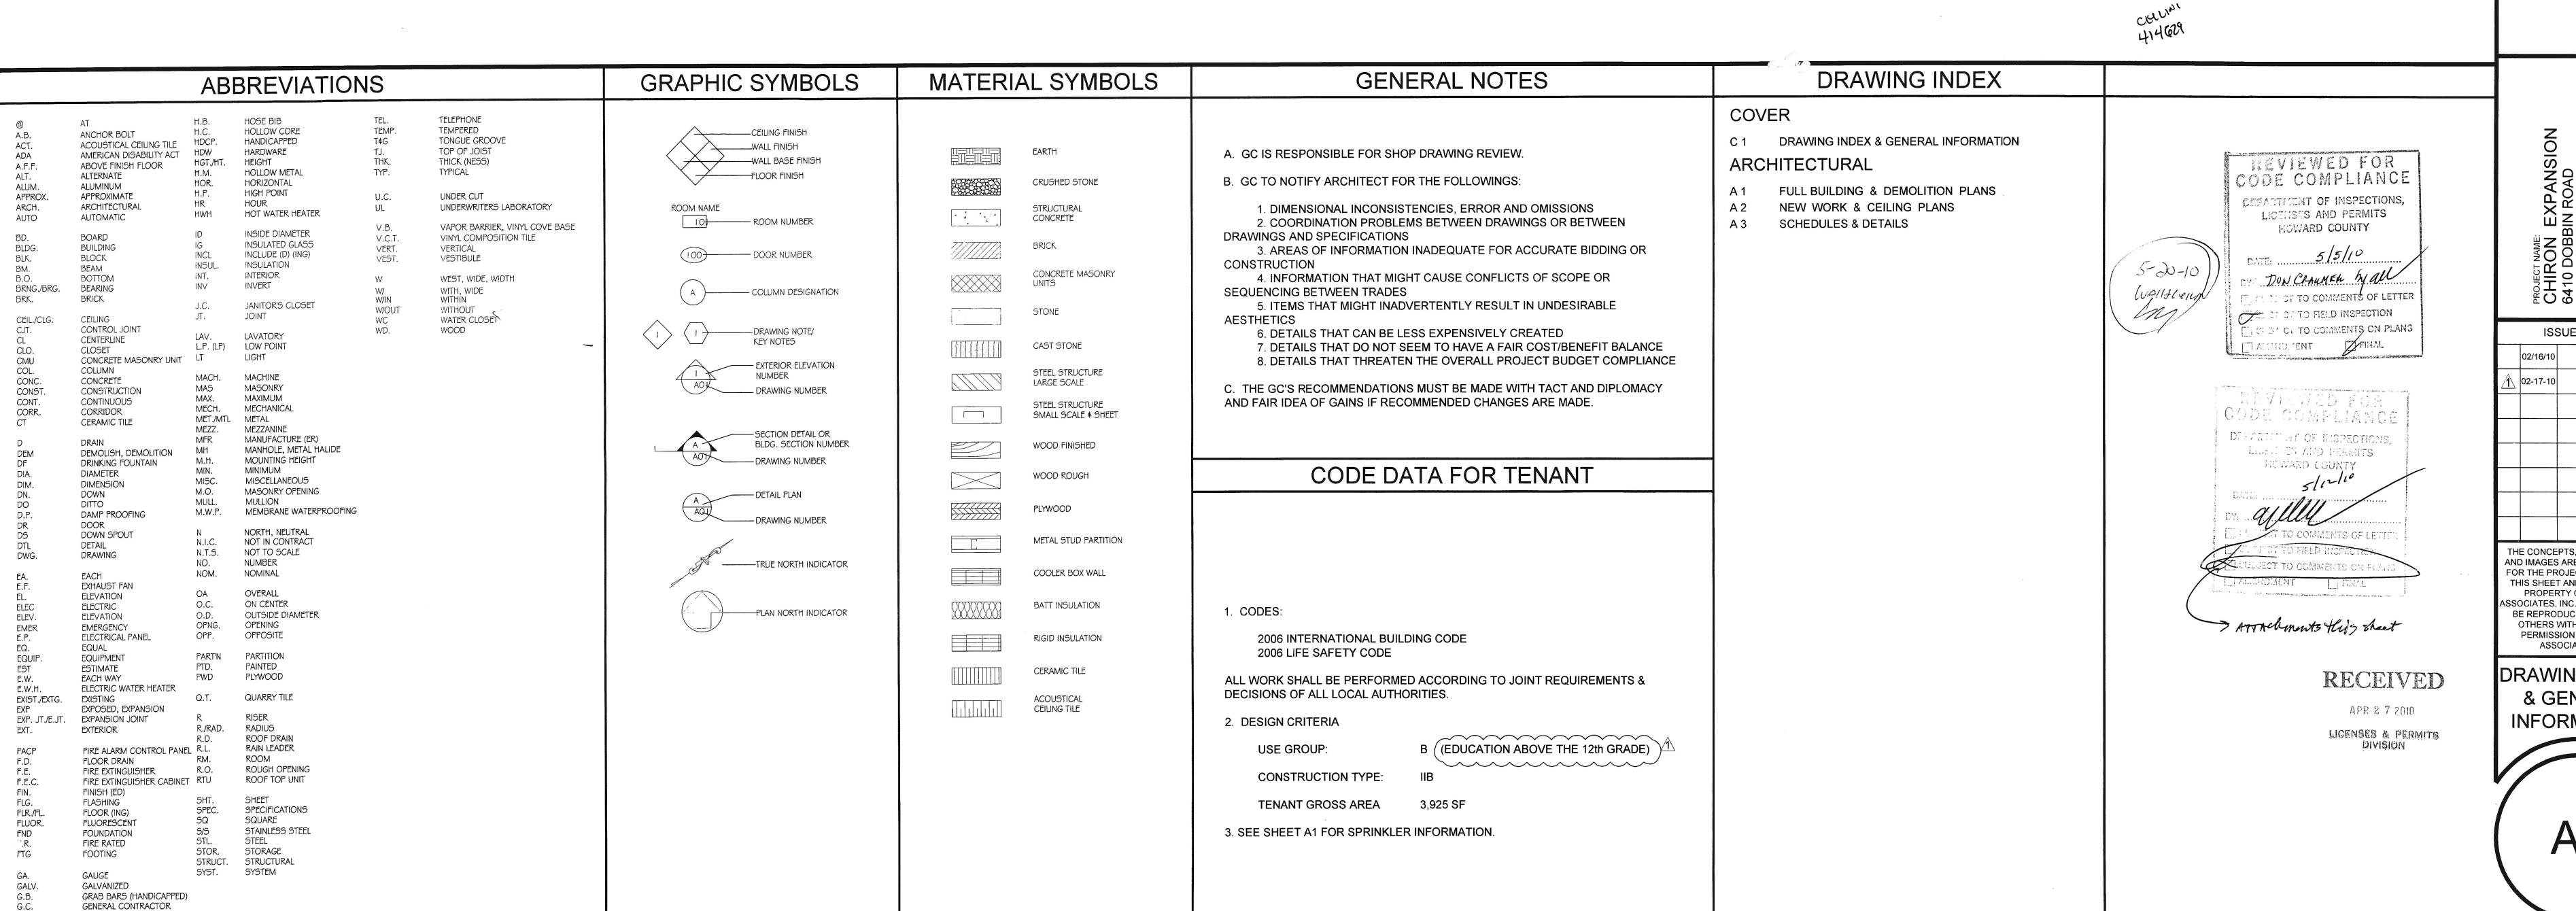


GYP. BD./GWB GYPSUM WALL BOARD



**HOFMANN** ASSOCIATES, INC



**KEY PLAN** 

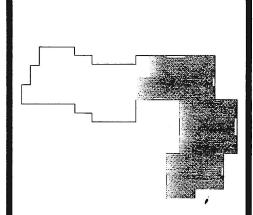

**ISSUE DATE** PERMIT SET REVISION

THE CONCEPTS, IDEAS, DESIGNS AND IMAGES ARE INTENDED ONLY FOR THE PROJECT SPECIFIED ON THIS SHEET AND ARE THE SOLE PROPERTY OF HOFMANN BE REPRODUCED OR USED BY OTHERS WITHOUT WRITTEN ASSOCIATES, INC.

DRAWING INDEX & GENERAL **INFORMATION**