





**HOFMANN
ASSOCIATES, INC.**
606 Baltimore Ave.
Suite 102
Towson, Maryland 21204
410.828.9090
fax 410.828.4433

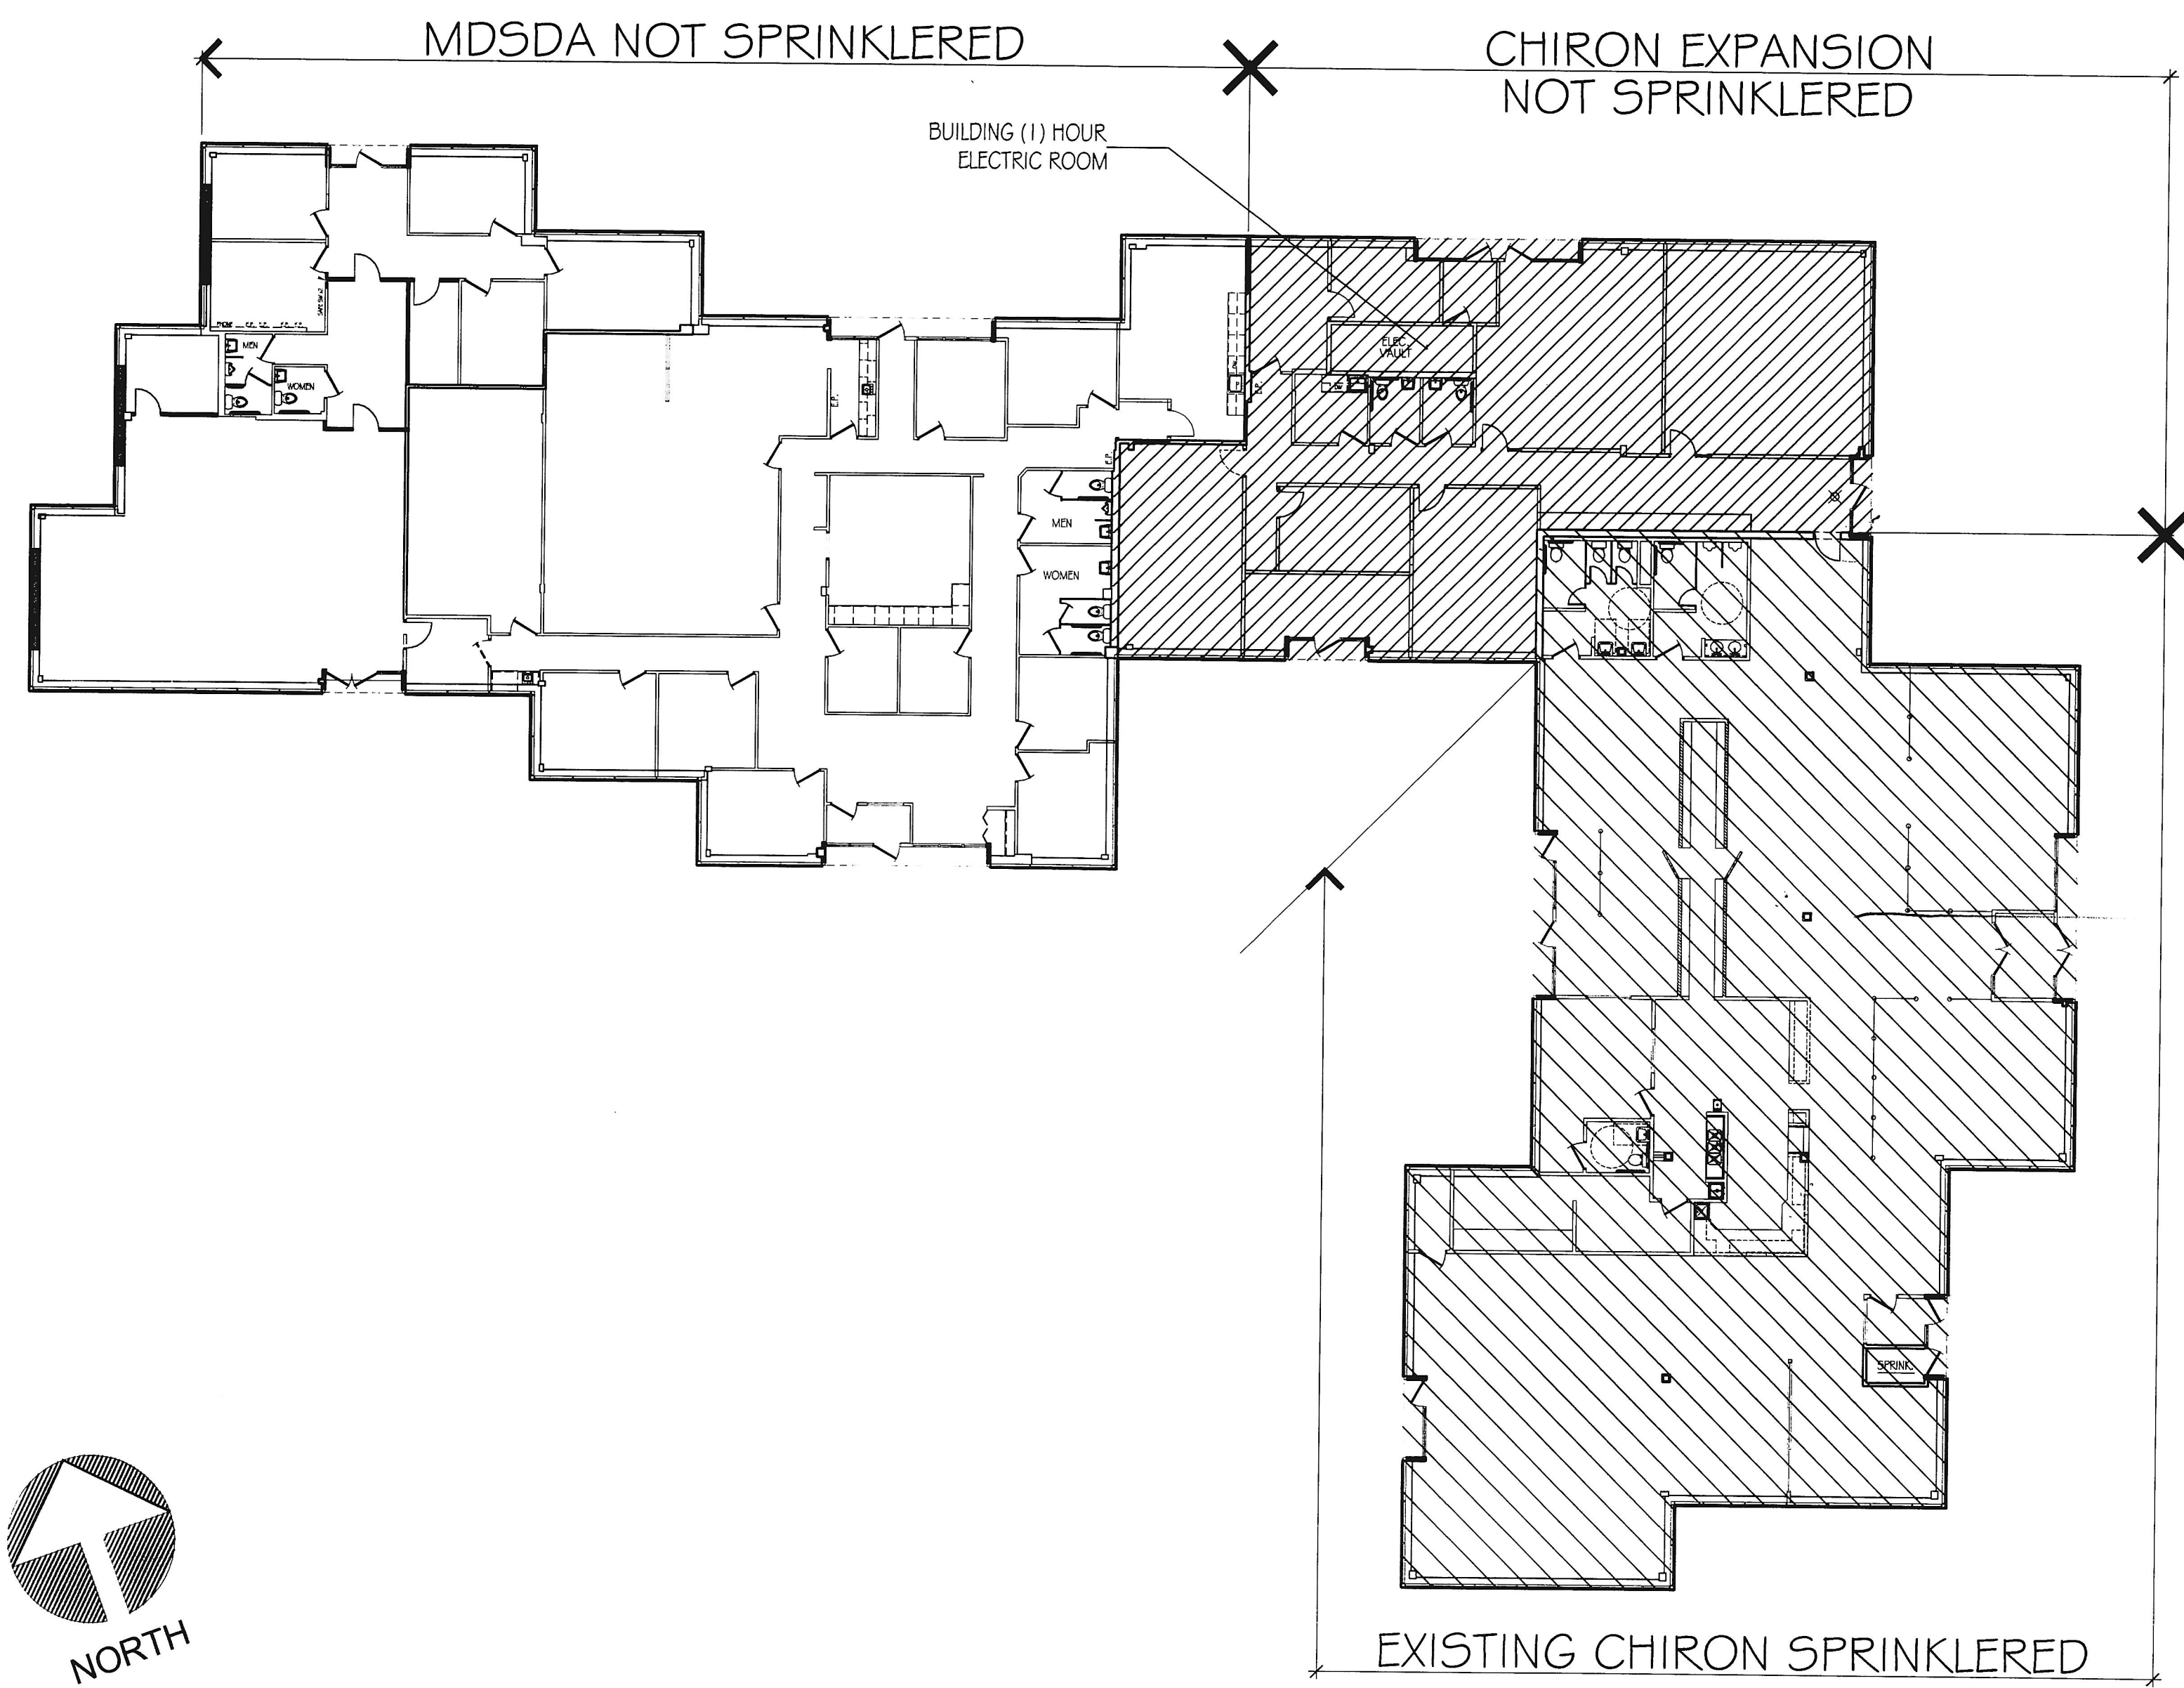

1 OVERALL BUILDING PLAN
Scale: 1/16" = 1'-0"

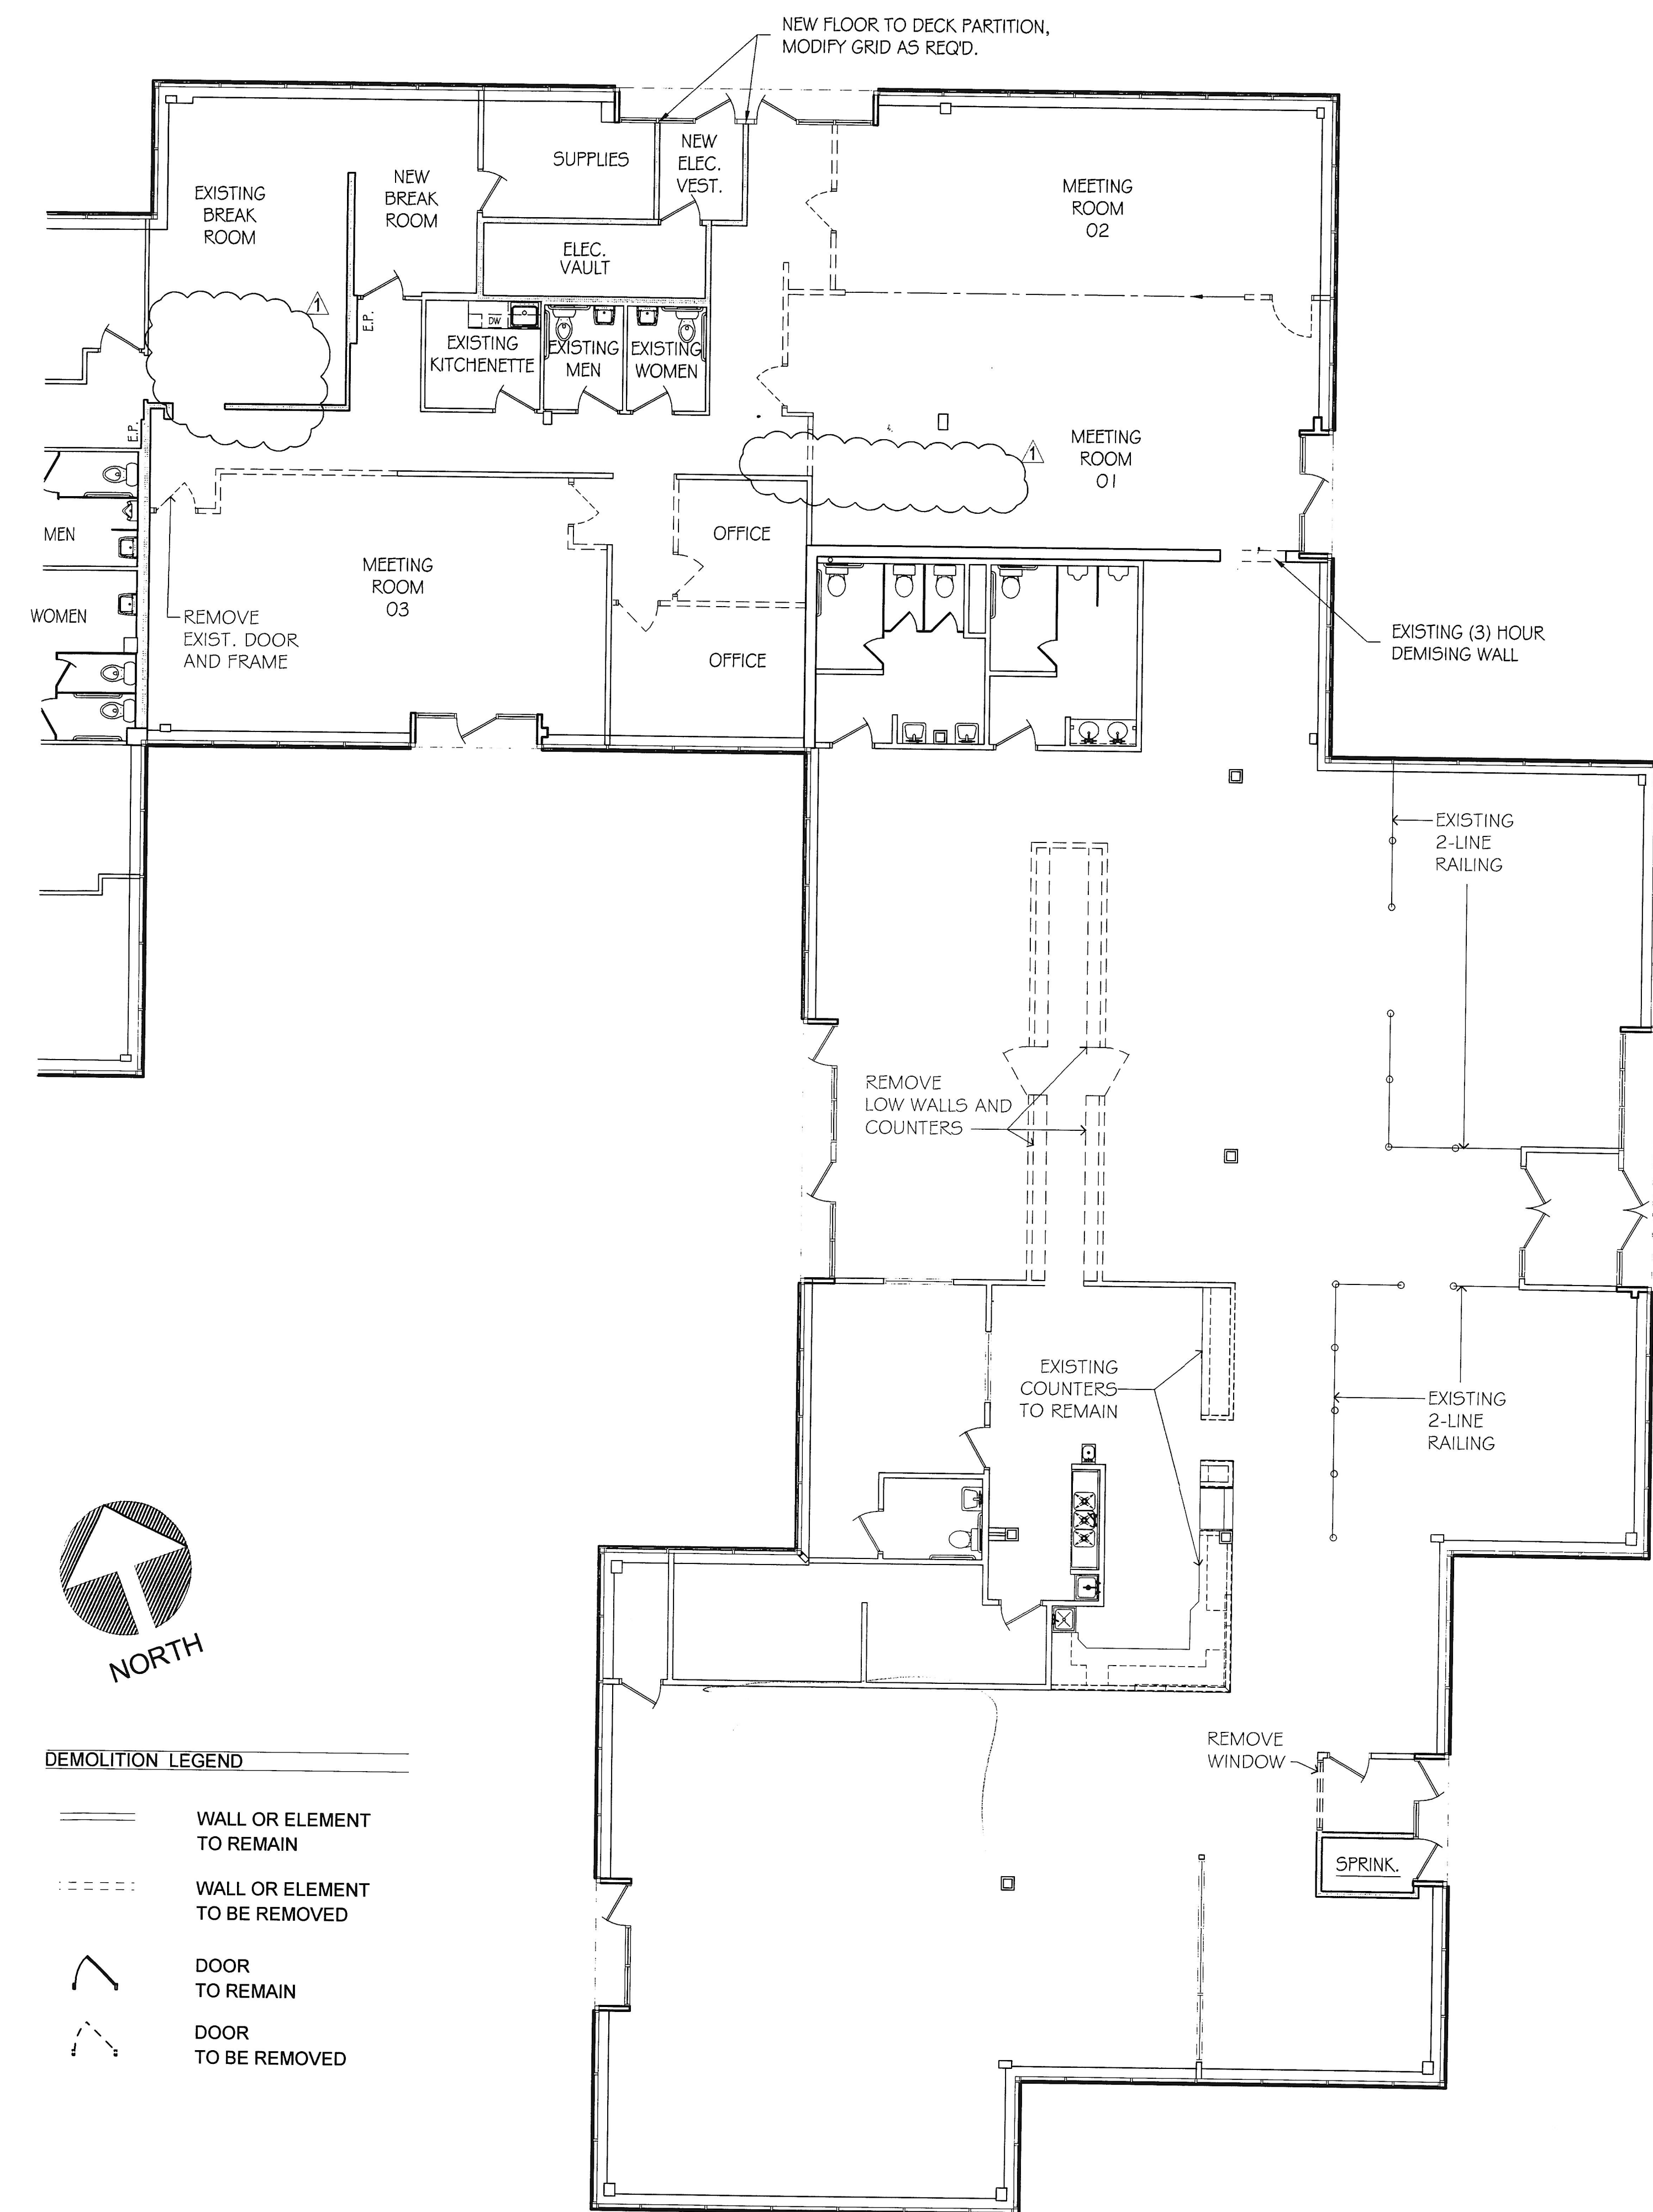


2 DEMOLITION PLAN
Scale: 1/8" = 1'-0"

DEMOLITION LEGEND

- WALL OR ELEMENT TO REMAIN
- - - - WALL OR ELEMENT TO BE REMOVED
- DOOR TO REMAIN
- - - DOOR TO BE REMOVED



KEY PLAN

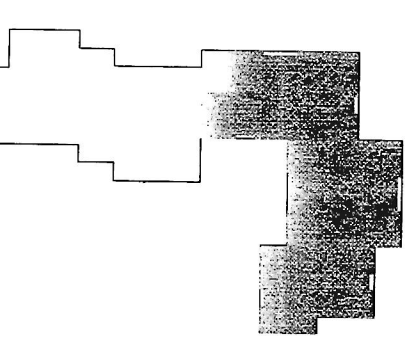


PROJECT NAME:
CHIRON EXPANSION
6410 DOBBIN ROAD
MANAGER/DEVELOPER OWNER:
A.M.B.

ISSUE DATE	
02/16/10	PERMIT SET
02-17-10	REVISION

THE CONCEPTS, IDEAS, DESIGNS AND IMAGES ARE INTENDED ONLY FOR THE PROJECT SPECIFIED ON THIS SHEET AND ARE THE SOLE PROPERTY OF HOFMANN ASSOCIATES, INC. THEY ARE NOT TO BE REPRODUCED OR USED BY OTHERS WITHOUT WRITTEN PERMISSION BY HOFMANN ASSOCIATES, INC.

FULL BUILDING & DEMOLITION PLANS

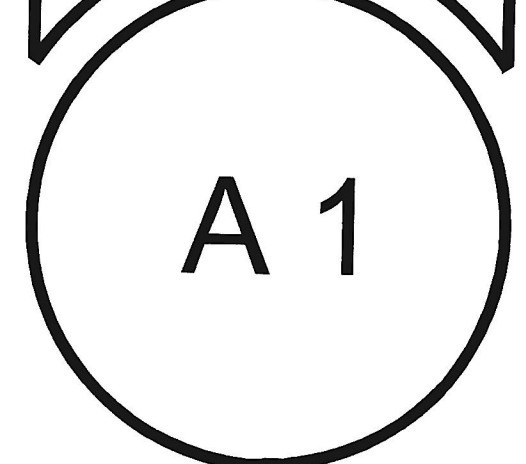

RECEIVED
APR 27 2010
LICENSES & PERMITS
DIVISION