


LEFT ELEVATION
SCALE: 1/4" = 1'-0"

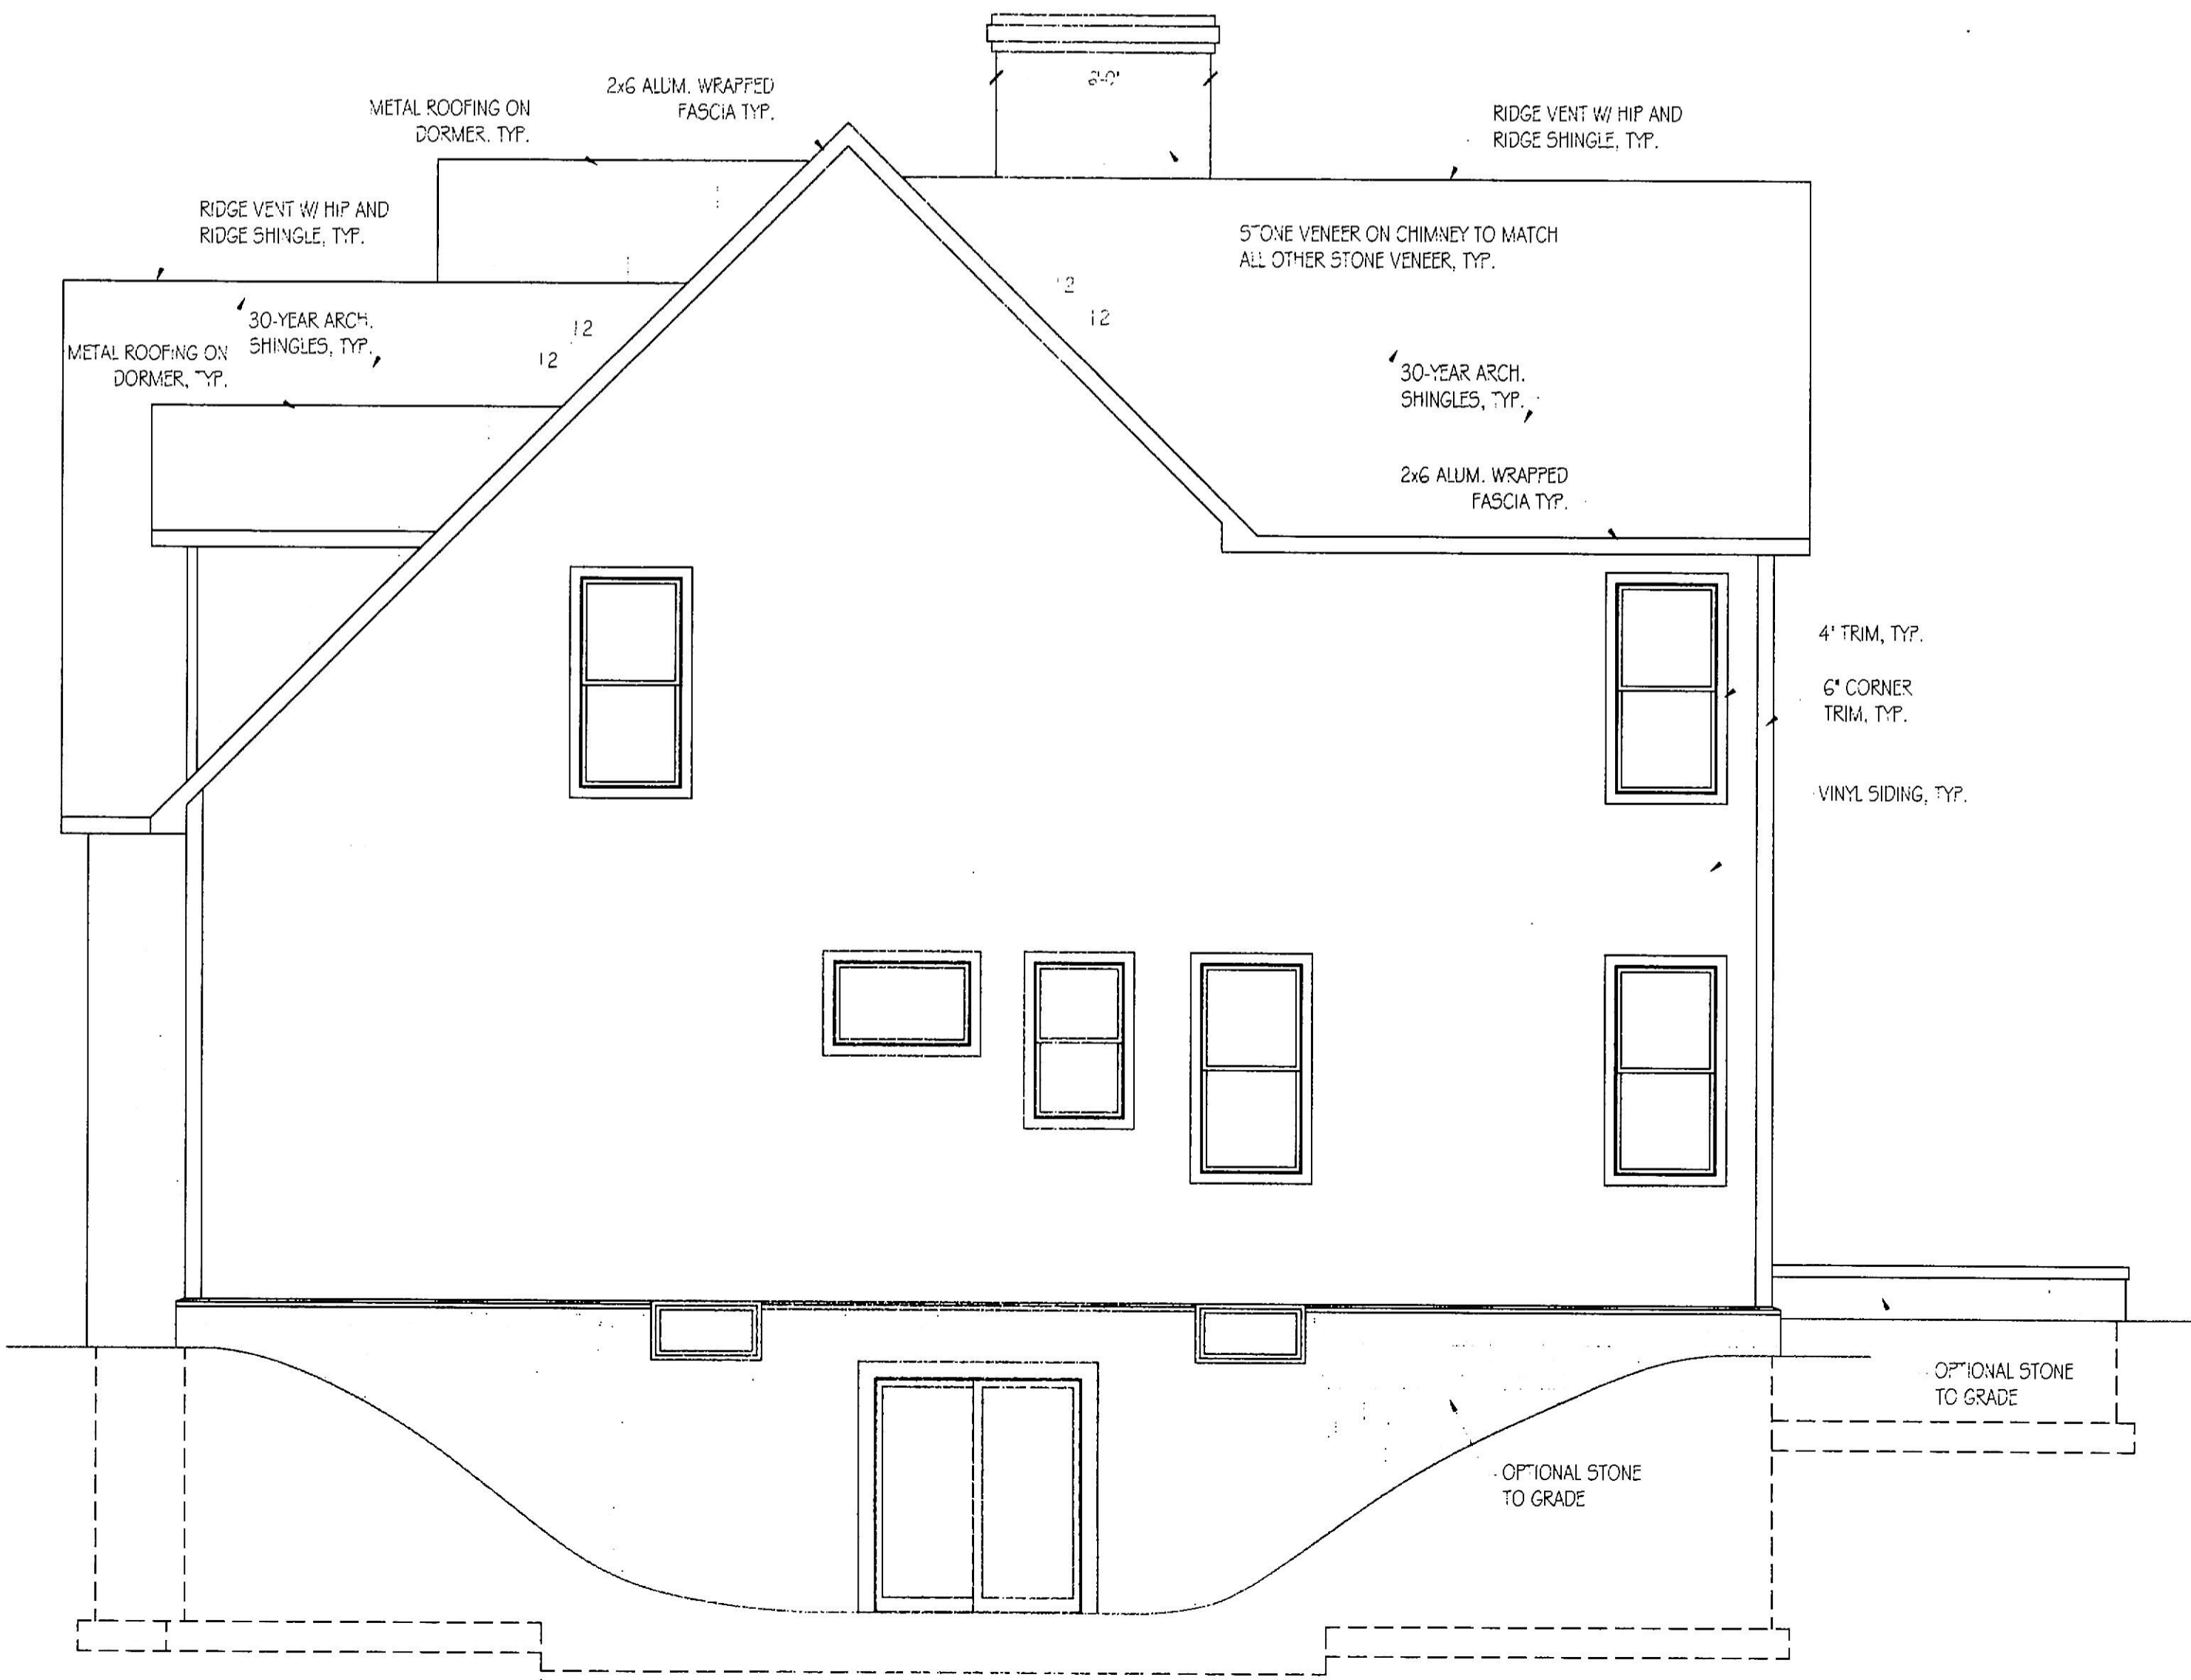

RIGHT ELEVATION
SCALE: 1/4" = 1'-0"

PROFESSIONAL CERTIFICATION



"Professional Certification. I hereby certify that these documents were prepared or approved by me, and that I am a duly licensed professional engineer under the laws of the State of Maryland, License No. 15453, Expiration Date: July 2, 2023."

GEOFFREY A. TIZARD, II, P.E.
5 LEADBURN COURT
TOWSON, MARYLAND 21204

NORRISVILLE
DRAFTING
1950 NEAL ROAD
PYLESVILLE, MD 21132
443-617-6352
NORRISVILLEDRAFTING@GMAIL.COM

GB
GRIFFITHS BUILDERS
443-250-2736
EDGRIFFITHS@COMCAST.NET

MILLER RESIDENCE
1312 AINTREE ROAD
TOWSON, MD 21286

REV. #	DESCRIPTION	DATE
4	REDLINE REVISIONS	2-23-21
5	REDLINE REVISIONS	2-26-21
6	REDLINE REVISIONS	3-3-21
7	REDLINE REVISIONS	4-12-21
8	REDLINE REVISIONS	5-9-21
9	REDLINE REVISIONS	5-17-21

MODEL: CUSTOM
DRAWN BY: JAT
DWG DATE: 11/13/20

24x36 SHEET
0 2' 4' 8'
SCALE: 1/4" = 1'-0"

SHEET TITLE:
SIDE ELEVATIONS

SHEET:
A-110