


2 Building Cross Section

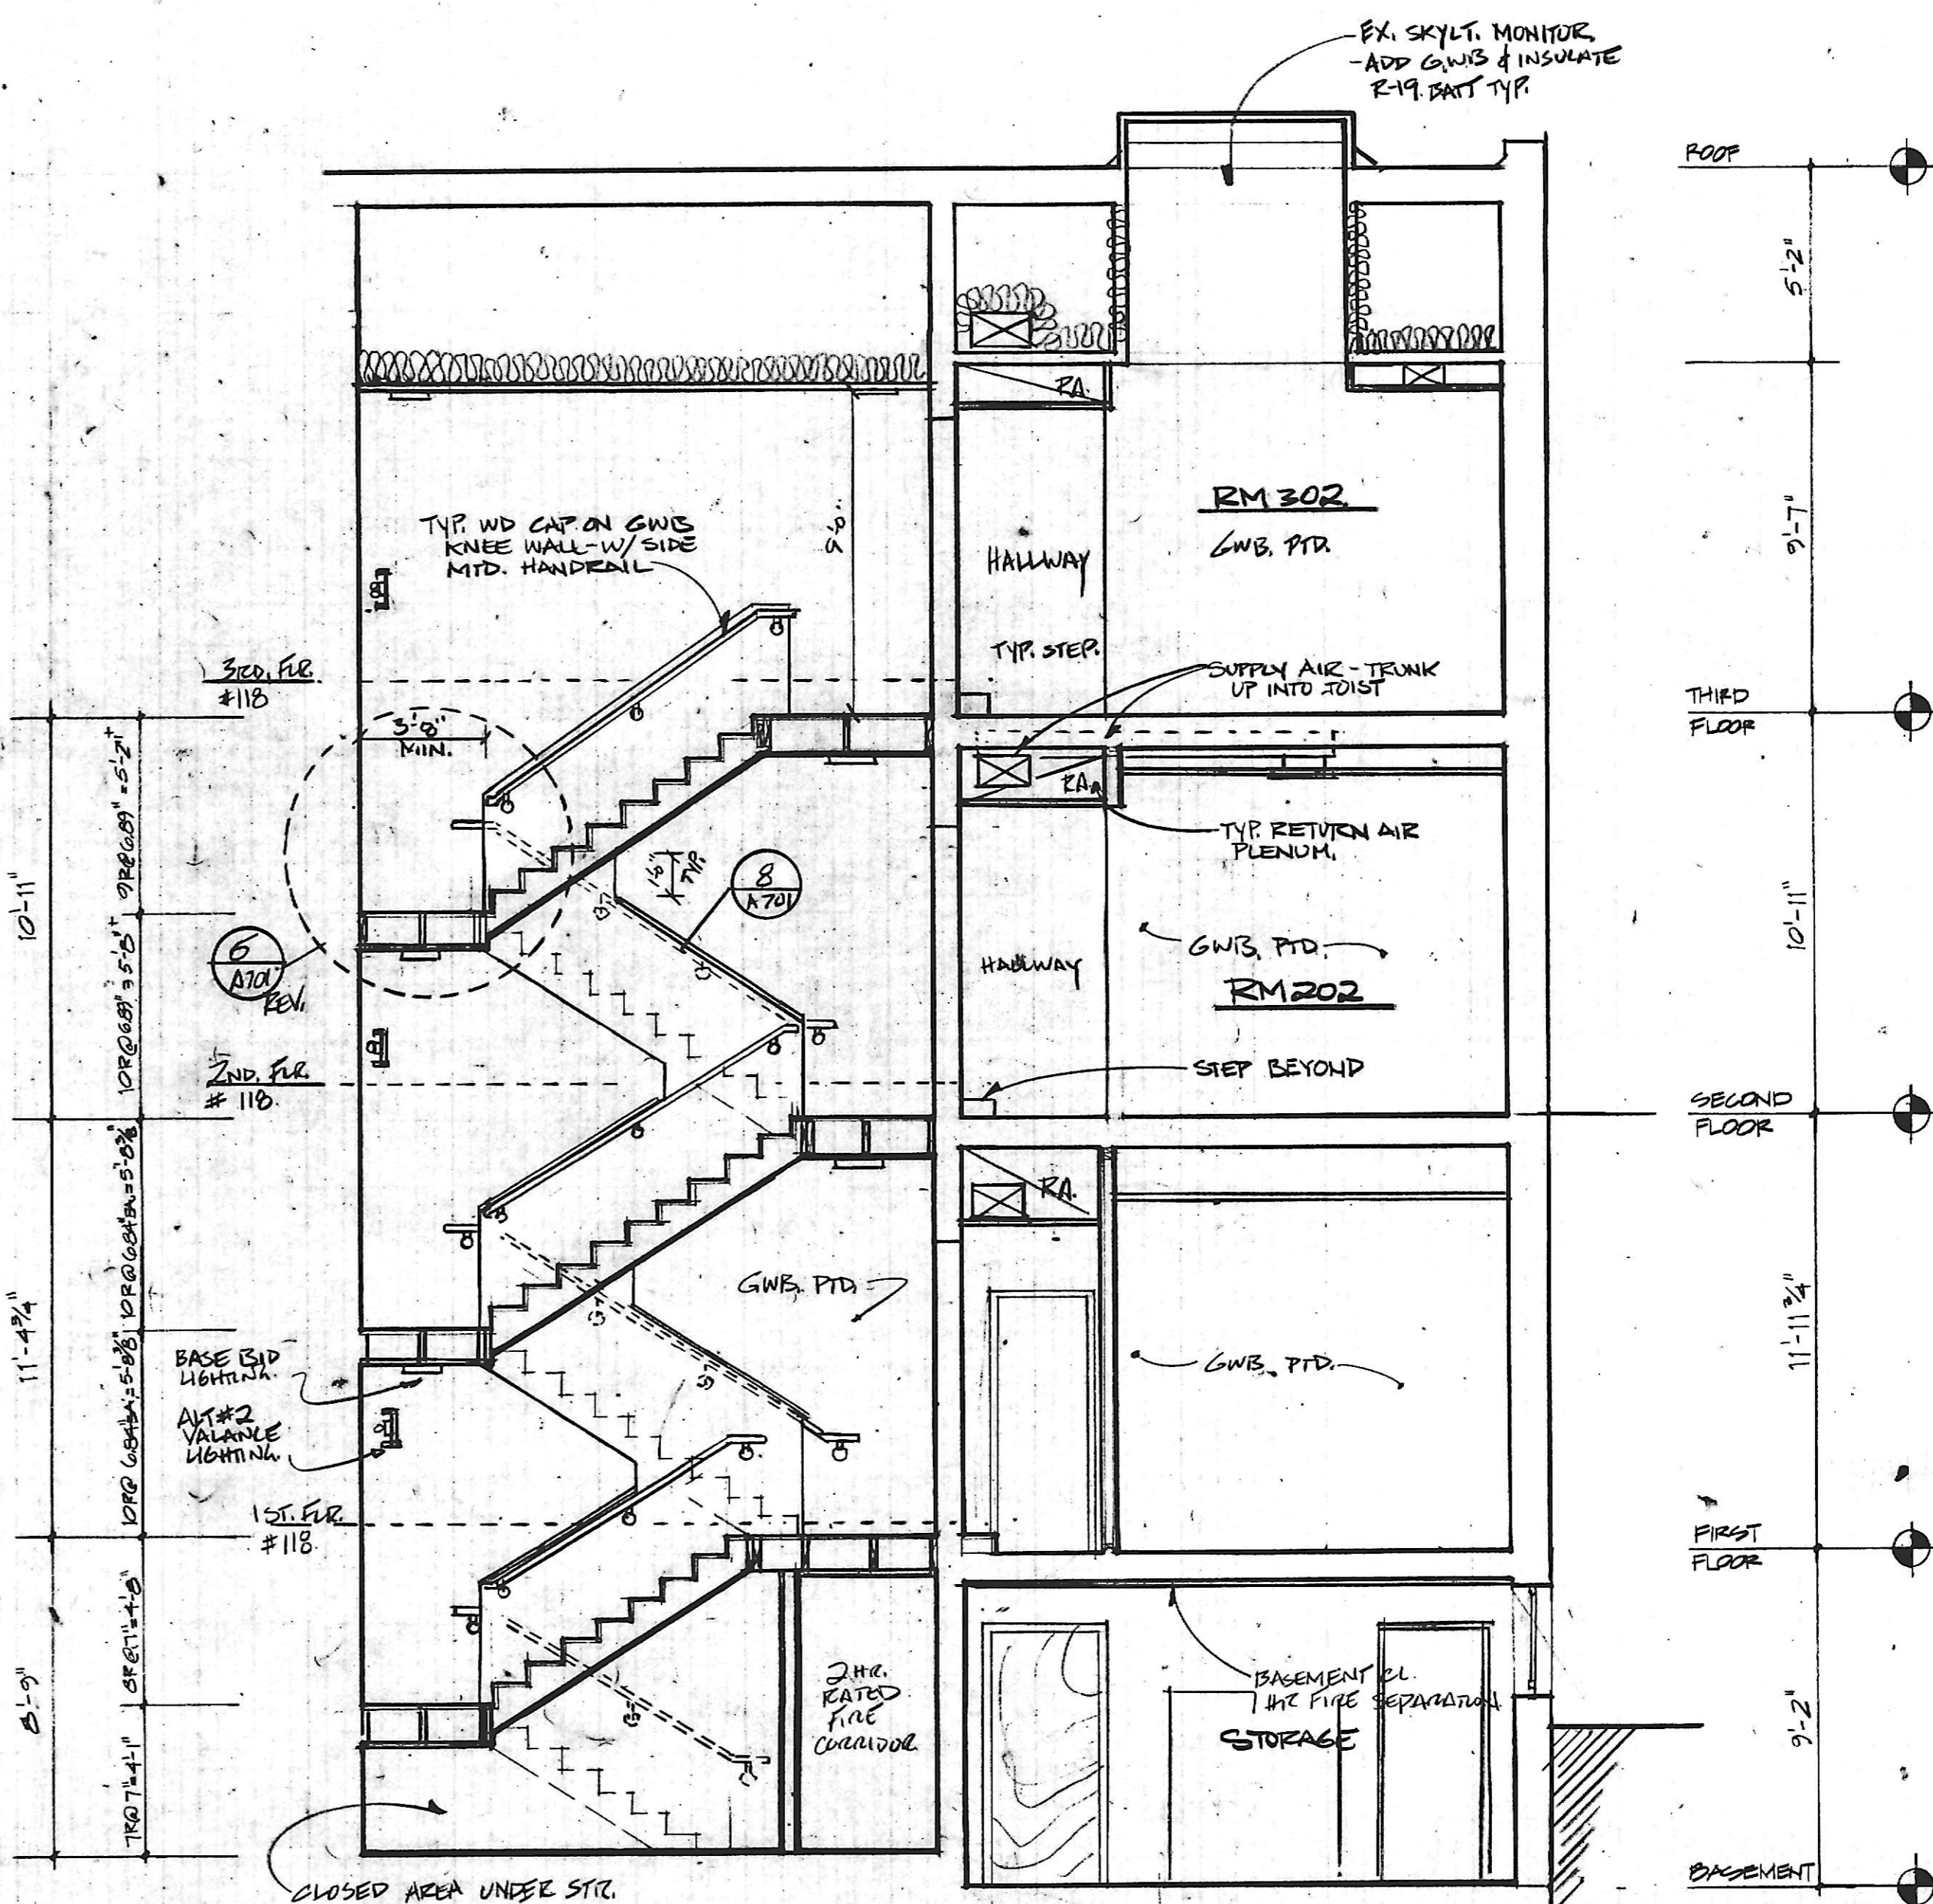

1 Main Stair Section

NO.	DATE	DESCRIPTION

Cho Wilks & Benn
 316 North Charles Street
 Baltimore, Maryland 21201
 (301) 576-0440
 ARCHITECTS

MARYLAND institute

DRAWN BY: JGM CHECKED BY:

Main Stair Section

Building Cross Section

PROJECT NO: 1170 SHEET NO:

SCALE: 1/4" = 1'-0"

DATE: 10-27-88

LATEST REV: 10-27-88

A-501