



**Bisbee Residence**  
599 Broadwater Way  
Gibson Island, MD

December 17, 2019

SHEET TITLE  
Landscape Plan




D A T E  
November 1, 2019

S C A L E  
1/8" = 1'-0"

SHEET NO.  
OF

PROJECT NO.

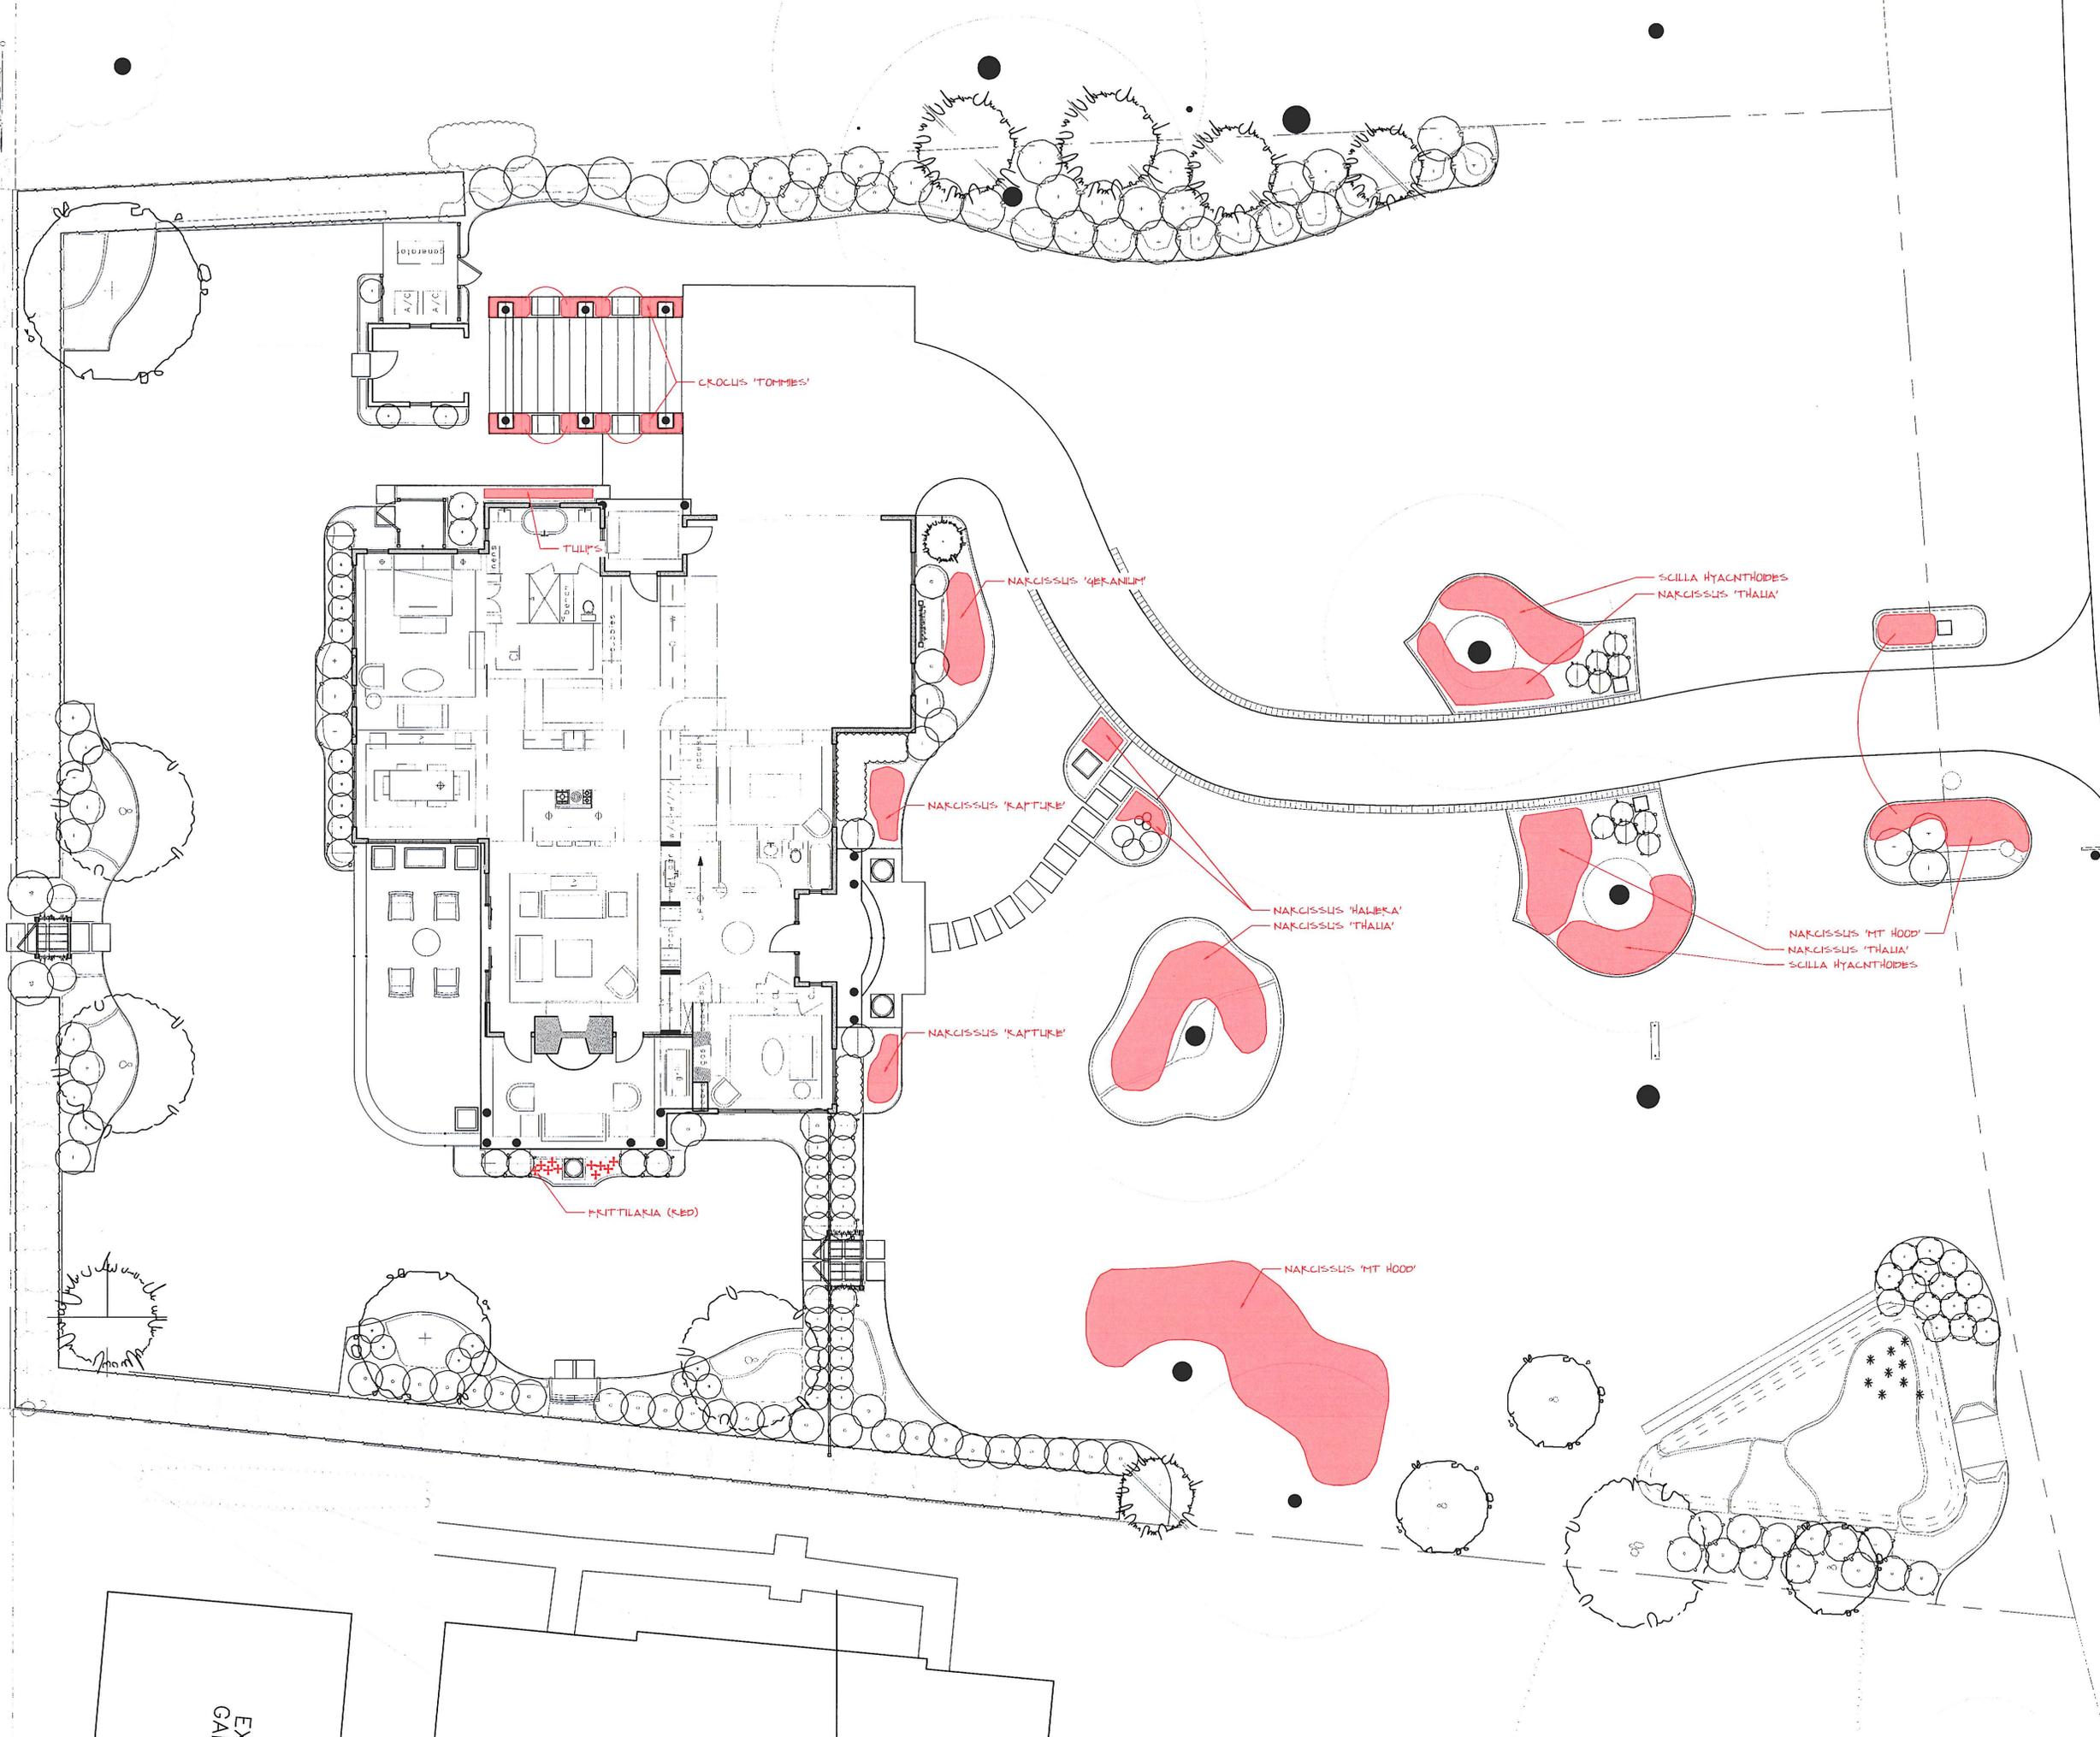

EX  
CAF