




PROPOSED FRONT VIEW
SCALE = 1/4"=1'-0"

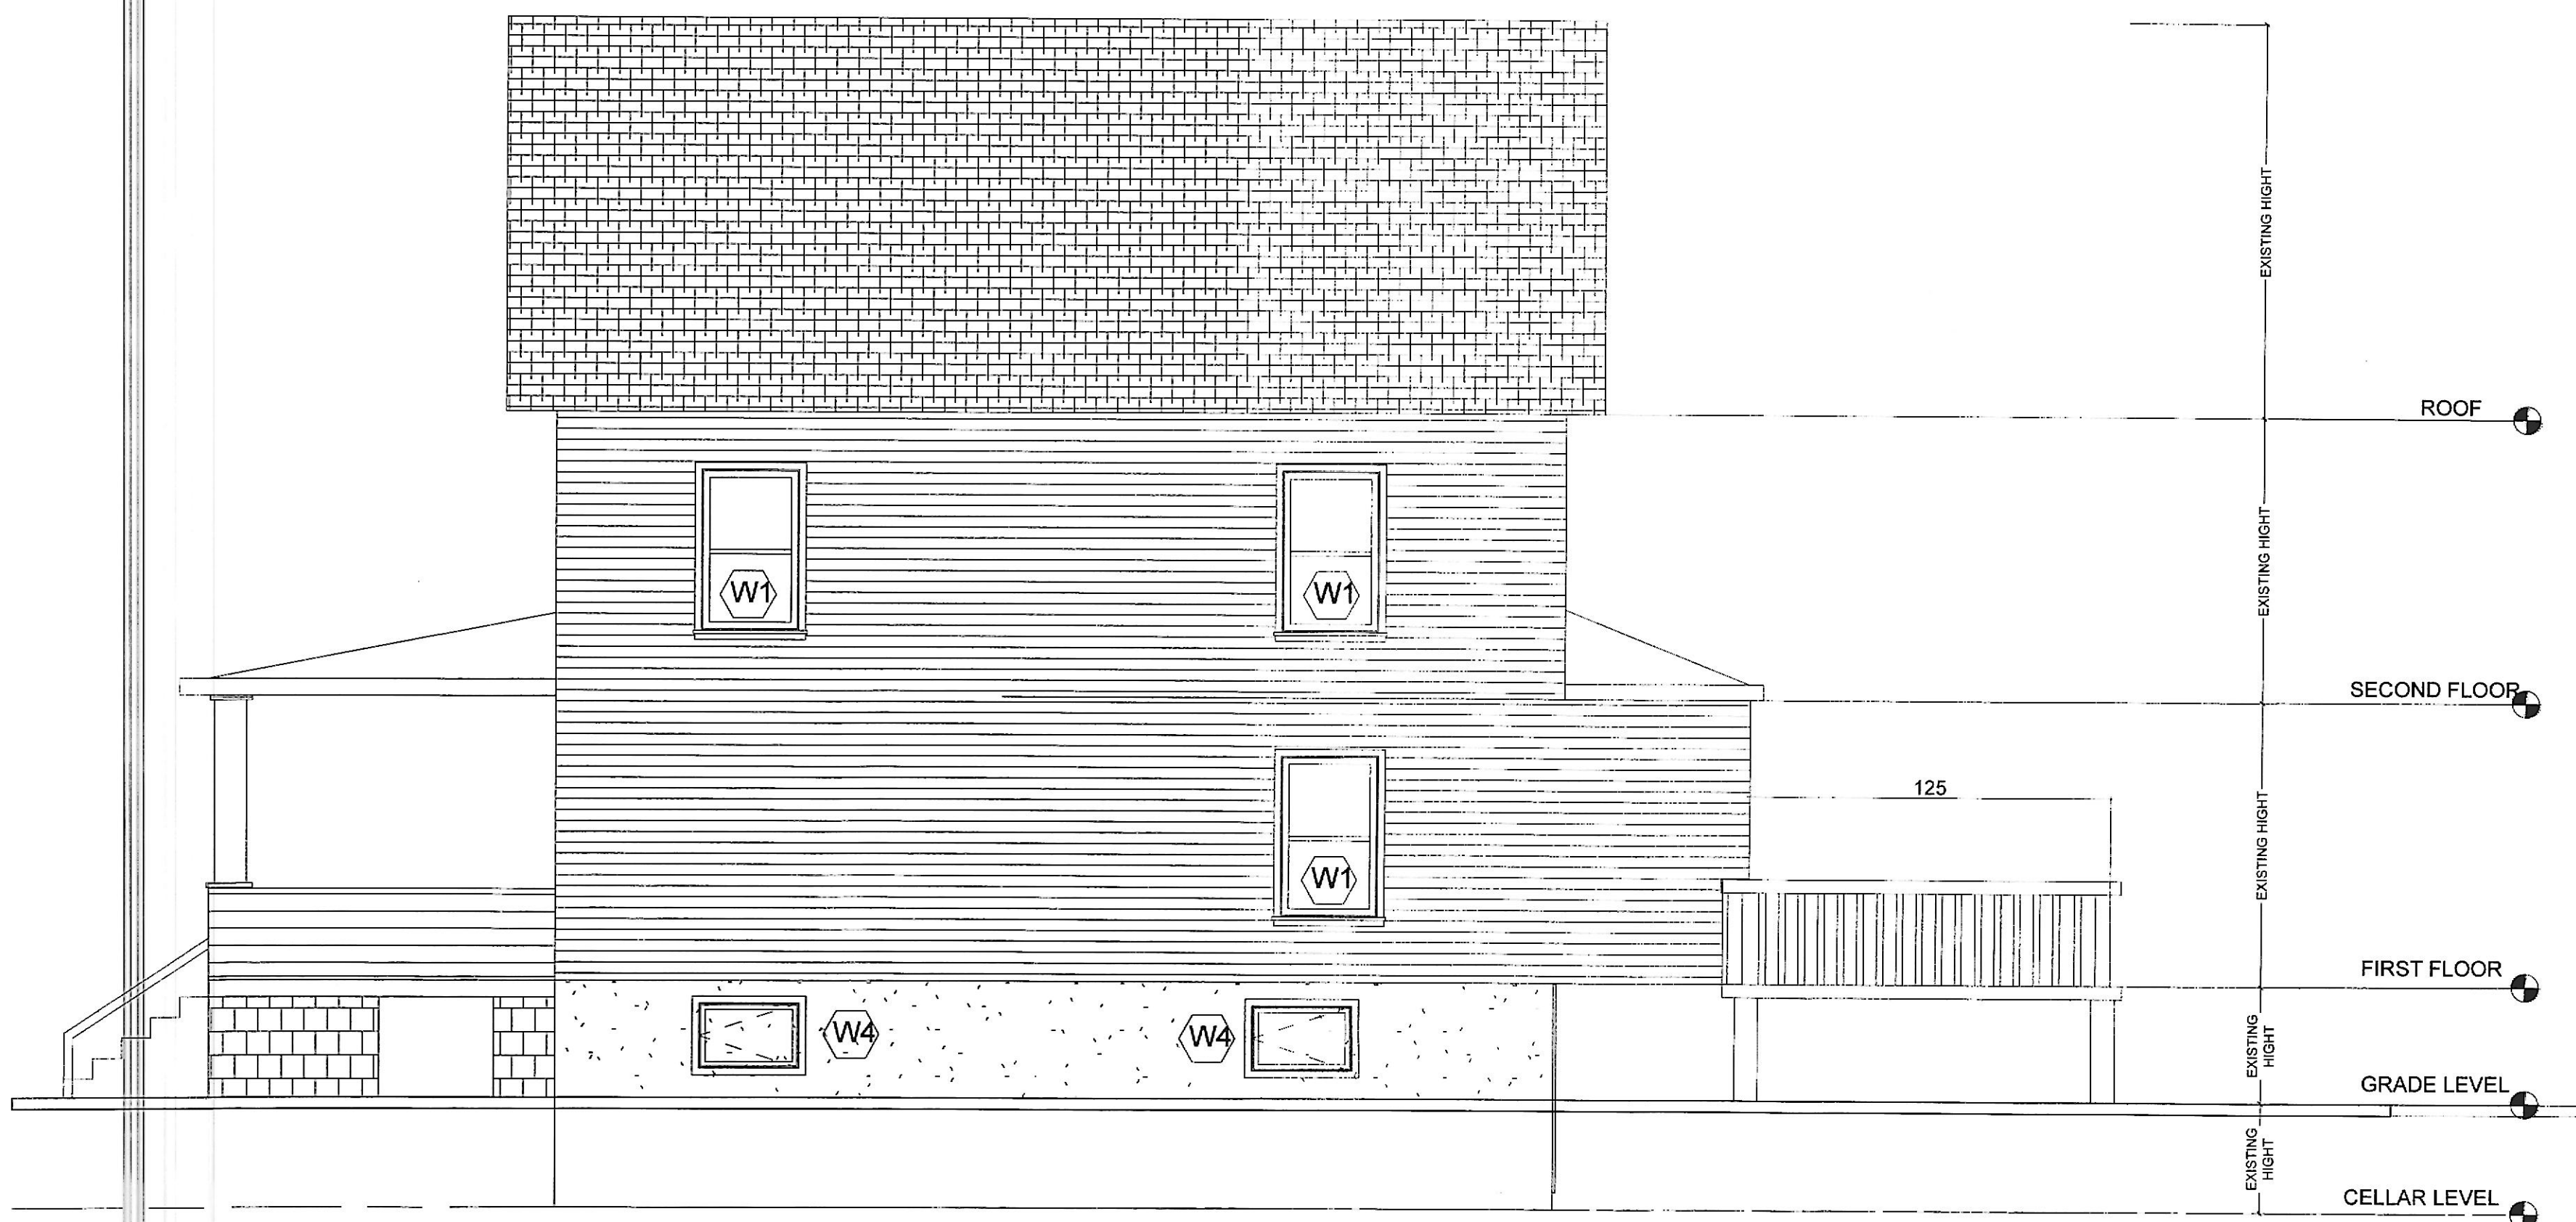


PROPOSED SOUTH (RIGHT) VIEW
SCALE = 1/4"=1'-0"



PROPOSED NORTH (LEFT) VIEW
SCALE = 1/4"=1'-0"



PROPOSED REAR VIEW
SCALE = 1/4"=1'-0"

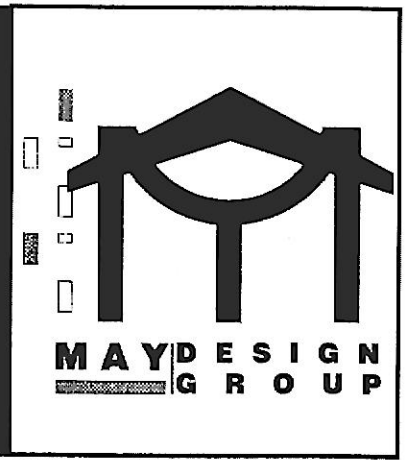

4015 WOODLEA AVE
BALTIMORE, 21206 MD
SQ: 6,996 LOT: 016

SCALE: AS NOTED

DATE:

PROJECT NUMBER:

PROPOSED
SECTIONS ELEVATIONS
A007