
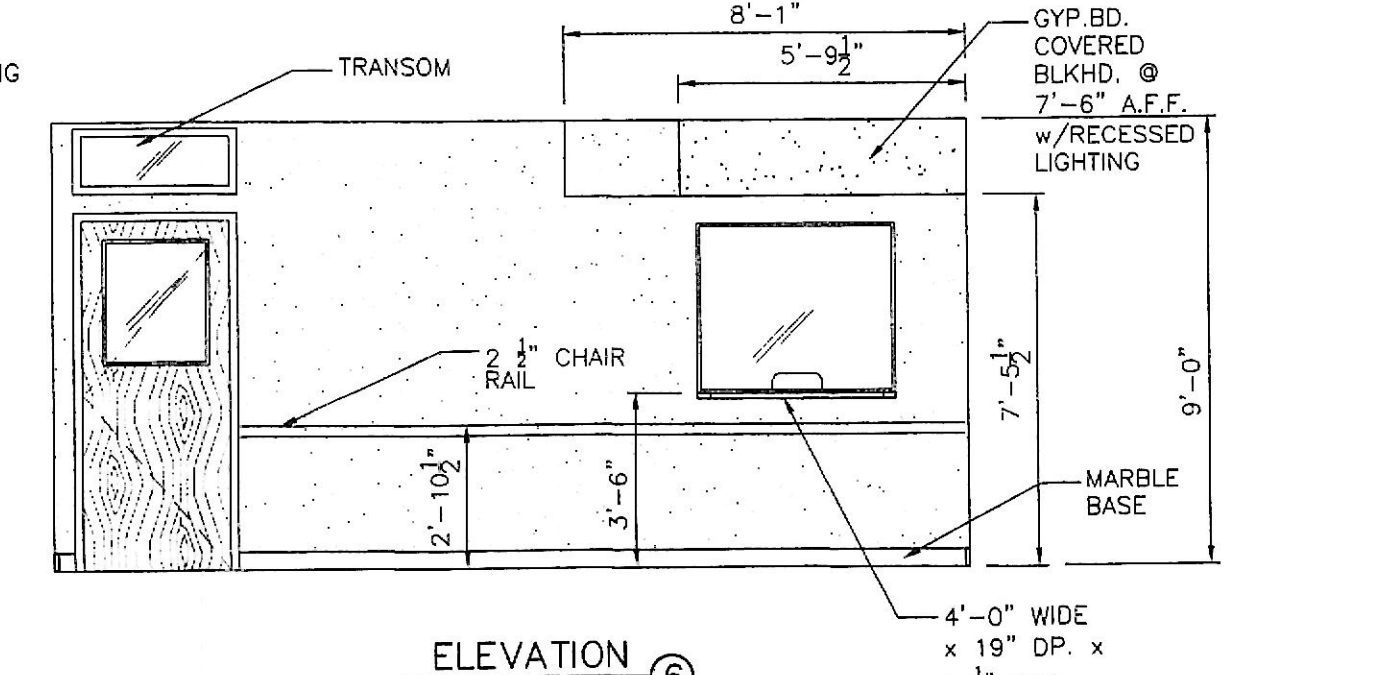
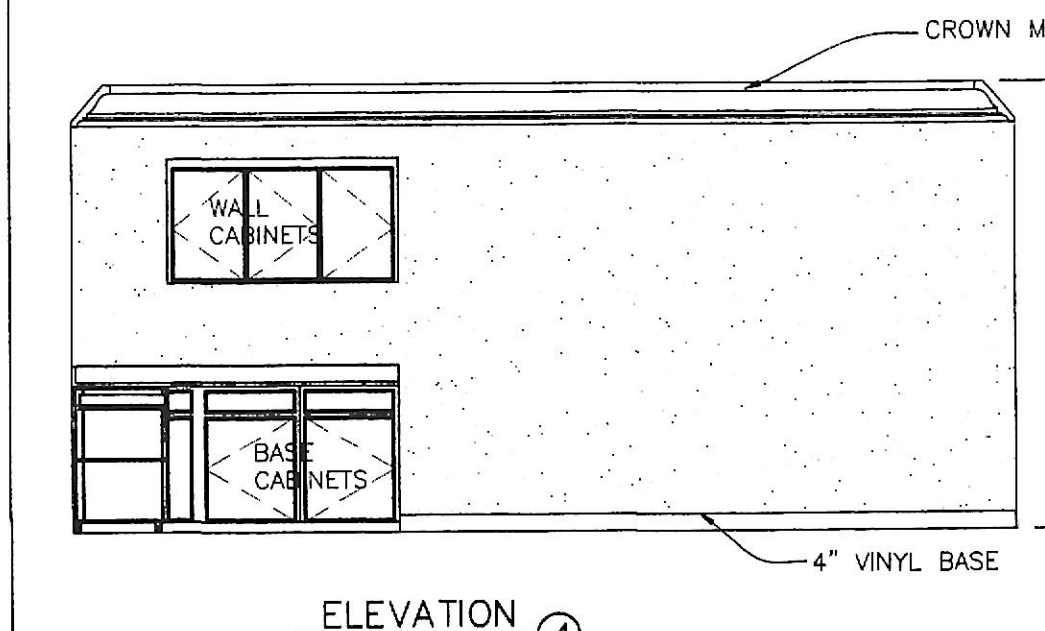
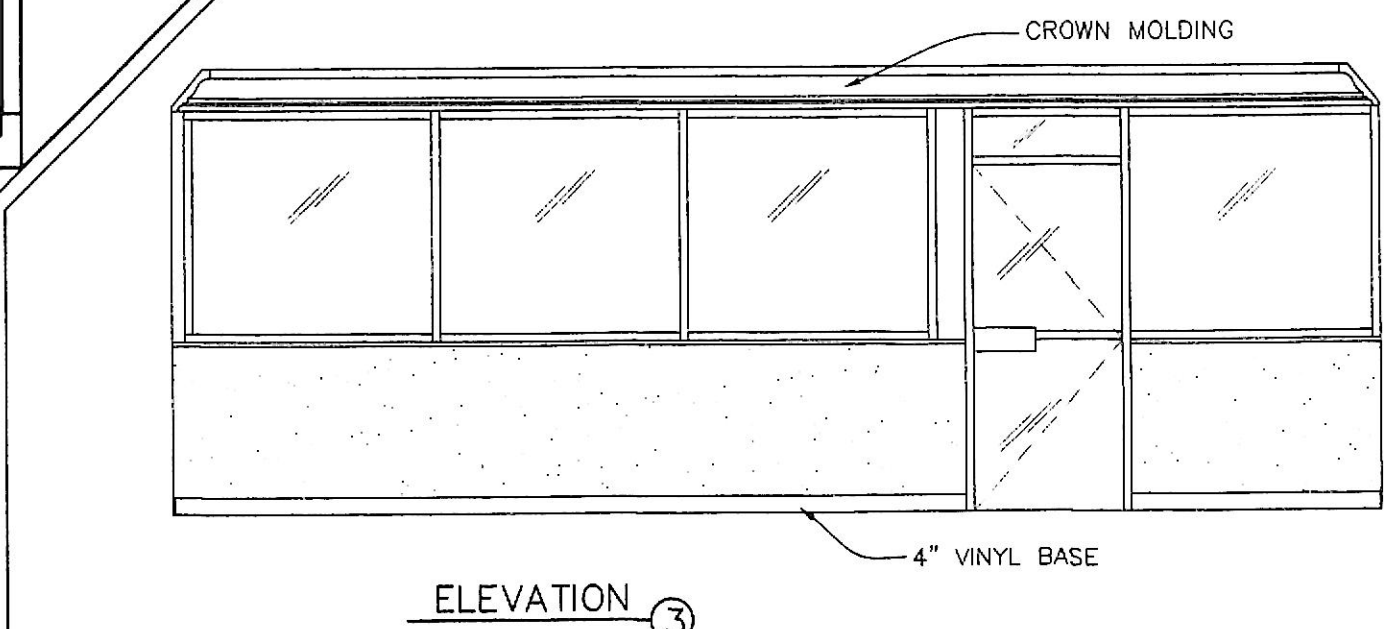
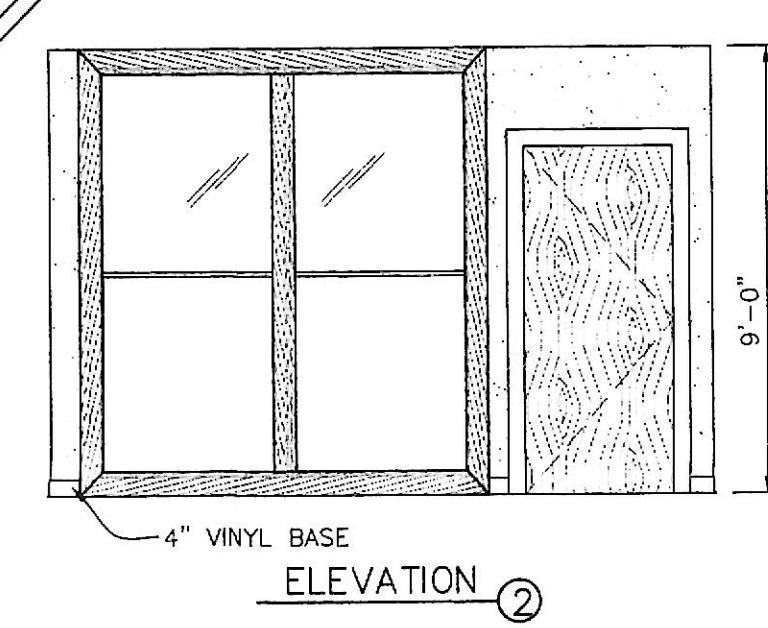
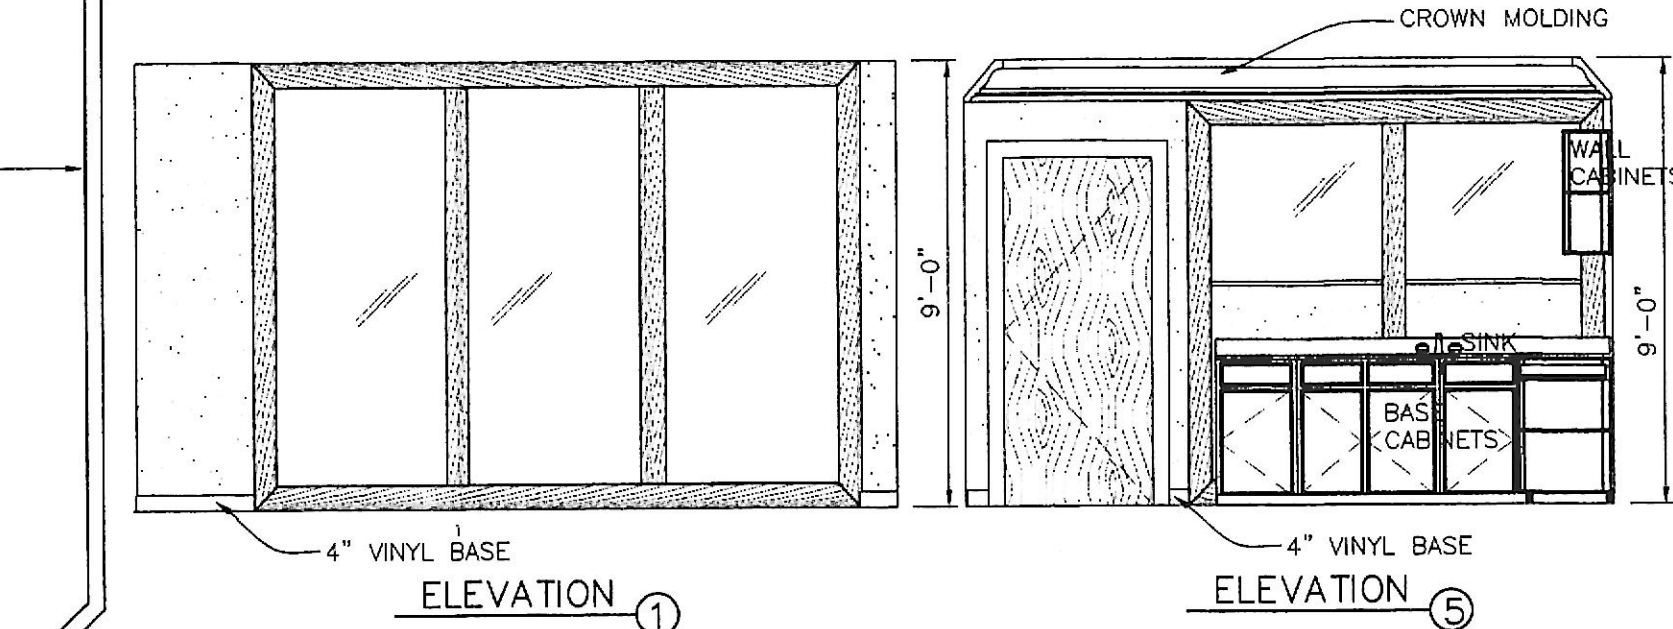


NO.	REVISIONS:	DATE
1	DESCRIPTION	03-28-07
2	CLIENT REVIEW	

DRAWN BY: ARH
 REVIEWED BY:
 PROJECT NO.:
 DATE: 03-26-07
 SCALE: AS SHOWN
 DWG: 4TH FLOOR EXISTING PLAN & INTERIOR ELEVATIONS

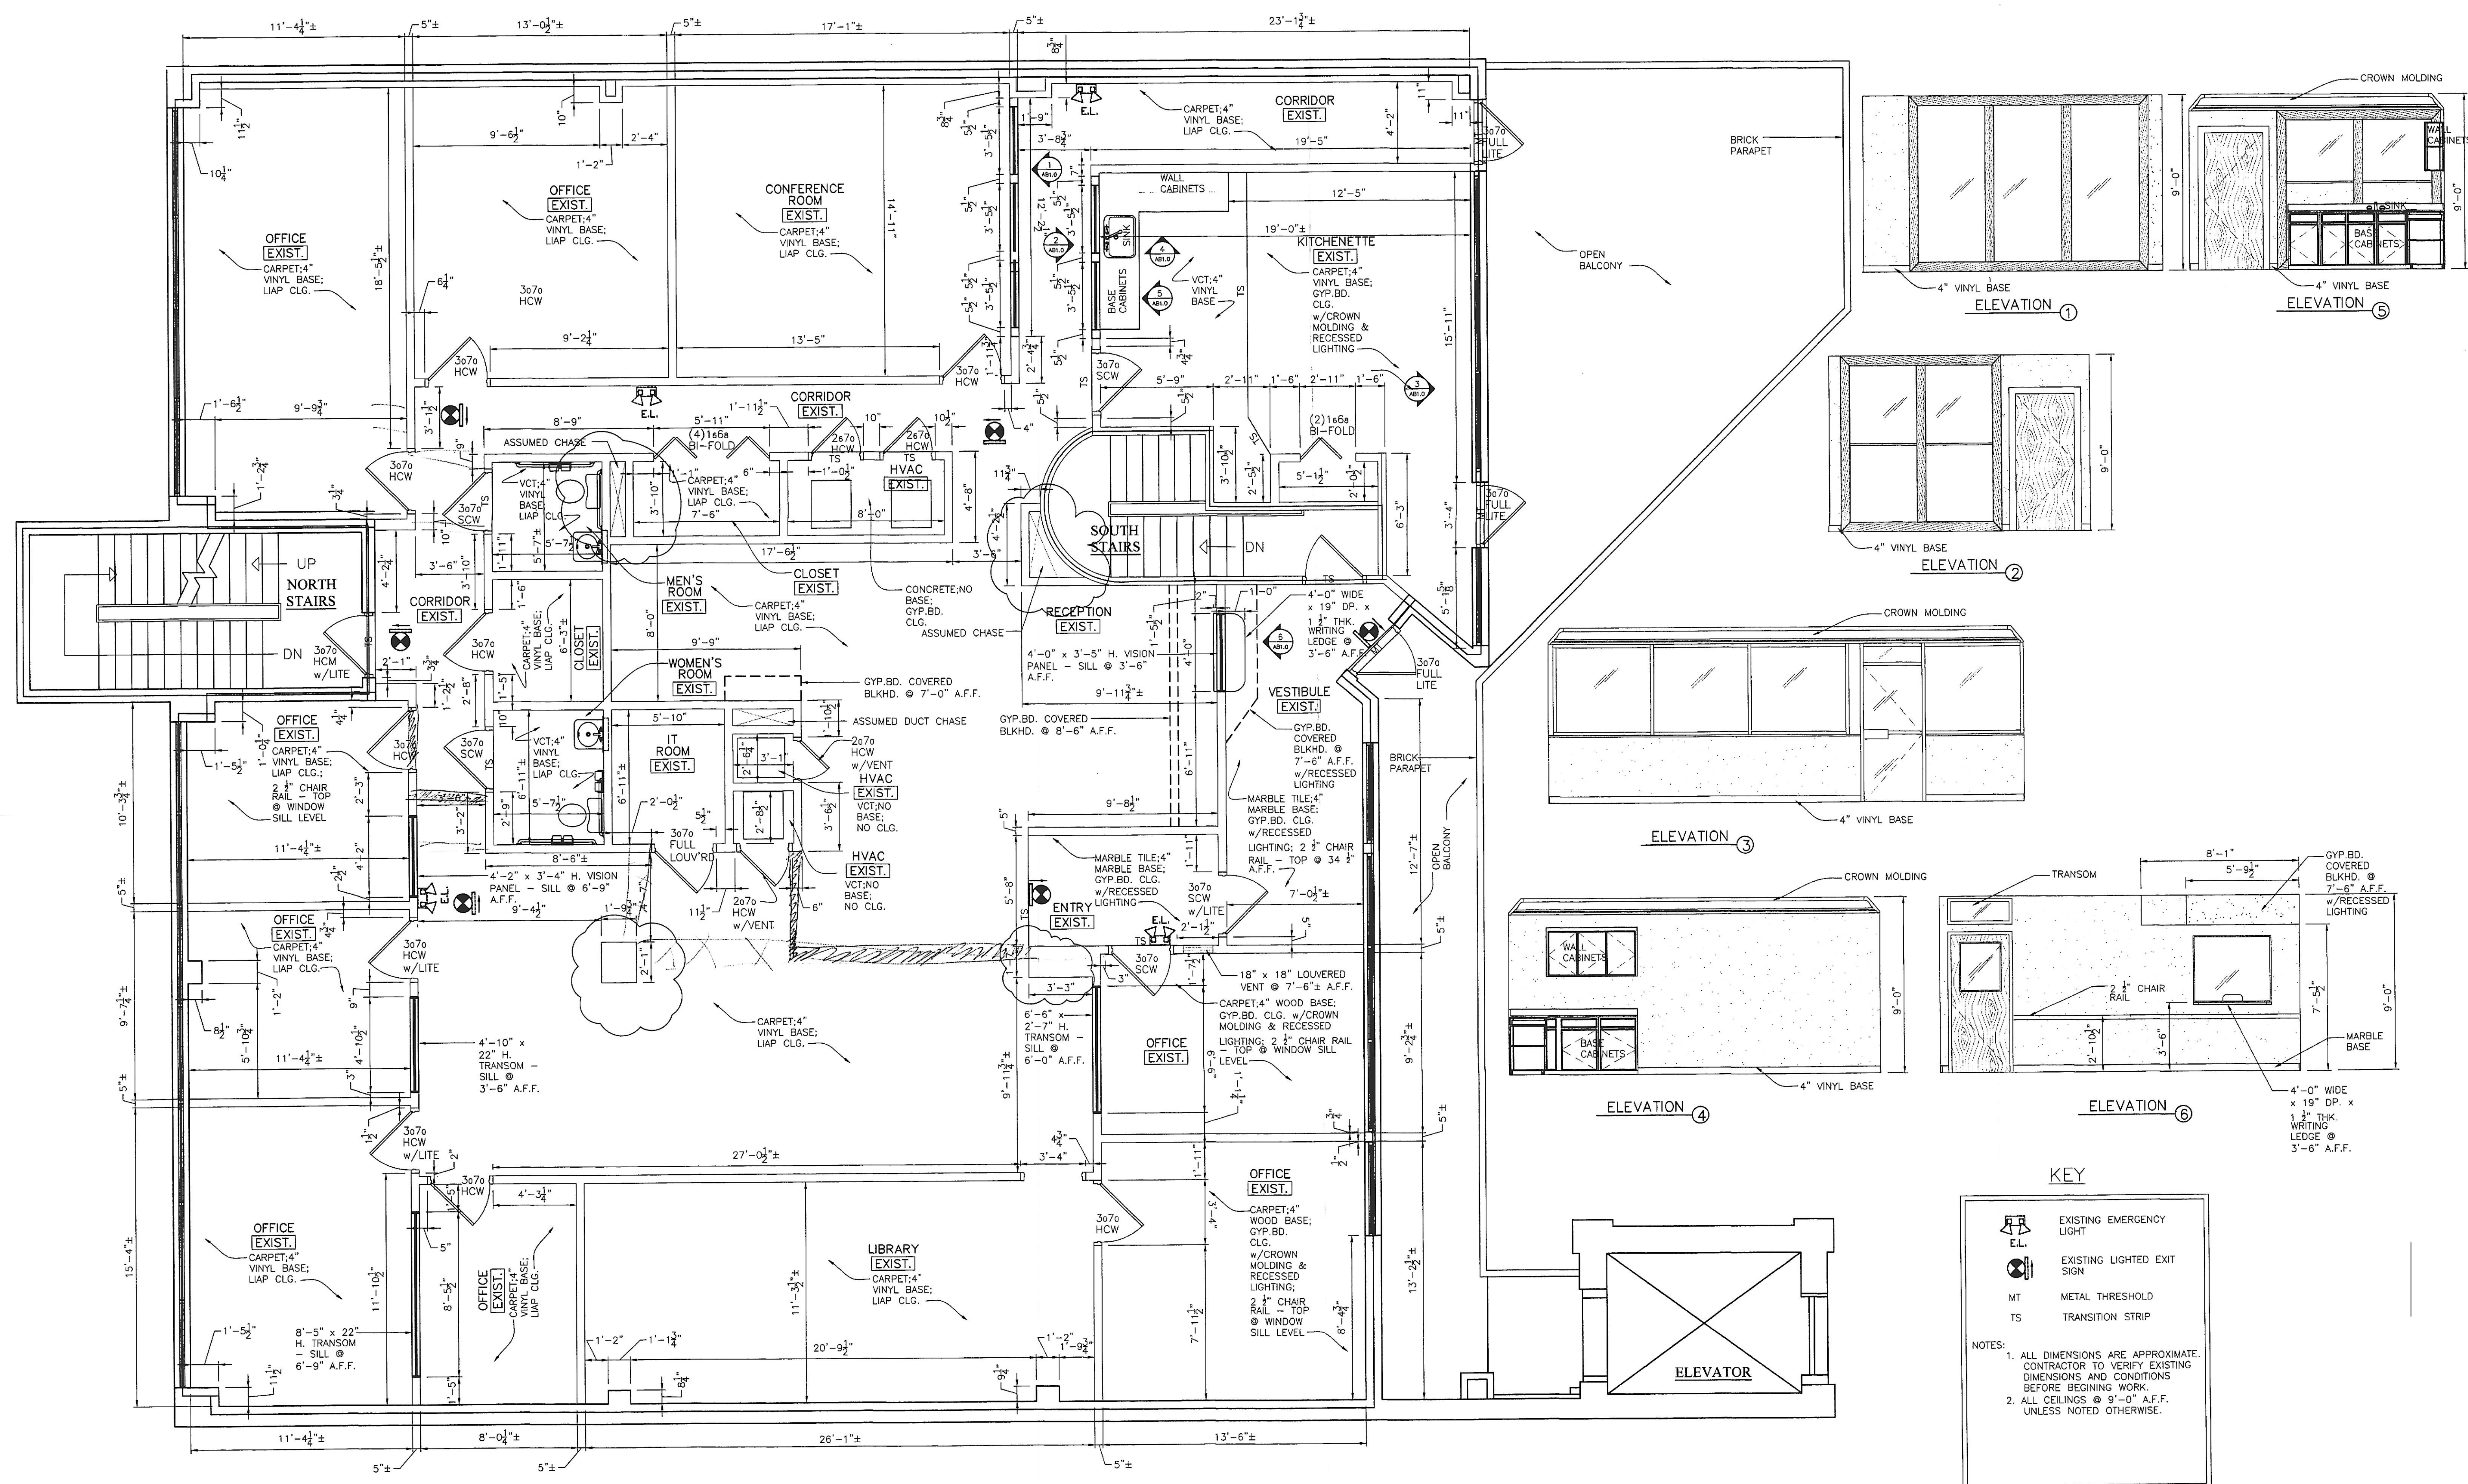

KEY

- EXISTING EMERGENCY LIGHT
- EXISTING LIGHTED EXIT SIGN
- METAL THRESHOLD
- TRANSITION STRIP

NOTES:

- ALL DIMENSIONS ARE APPROXIMATE. CONTRACTOR TO VERIFY EXISTING DIMENSIONS AND CONDITIONS BEFORE BEGINNING WORK.
- ALL CEILINGS @ 9'-0" A.F.F. UNLESS NOTED OTHERWISE.

4TH FLOOR EXISTING PLAN
 SCALE: 1/4" = 1'-0"