




**DETAILS**

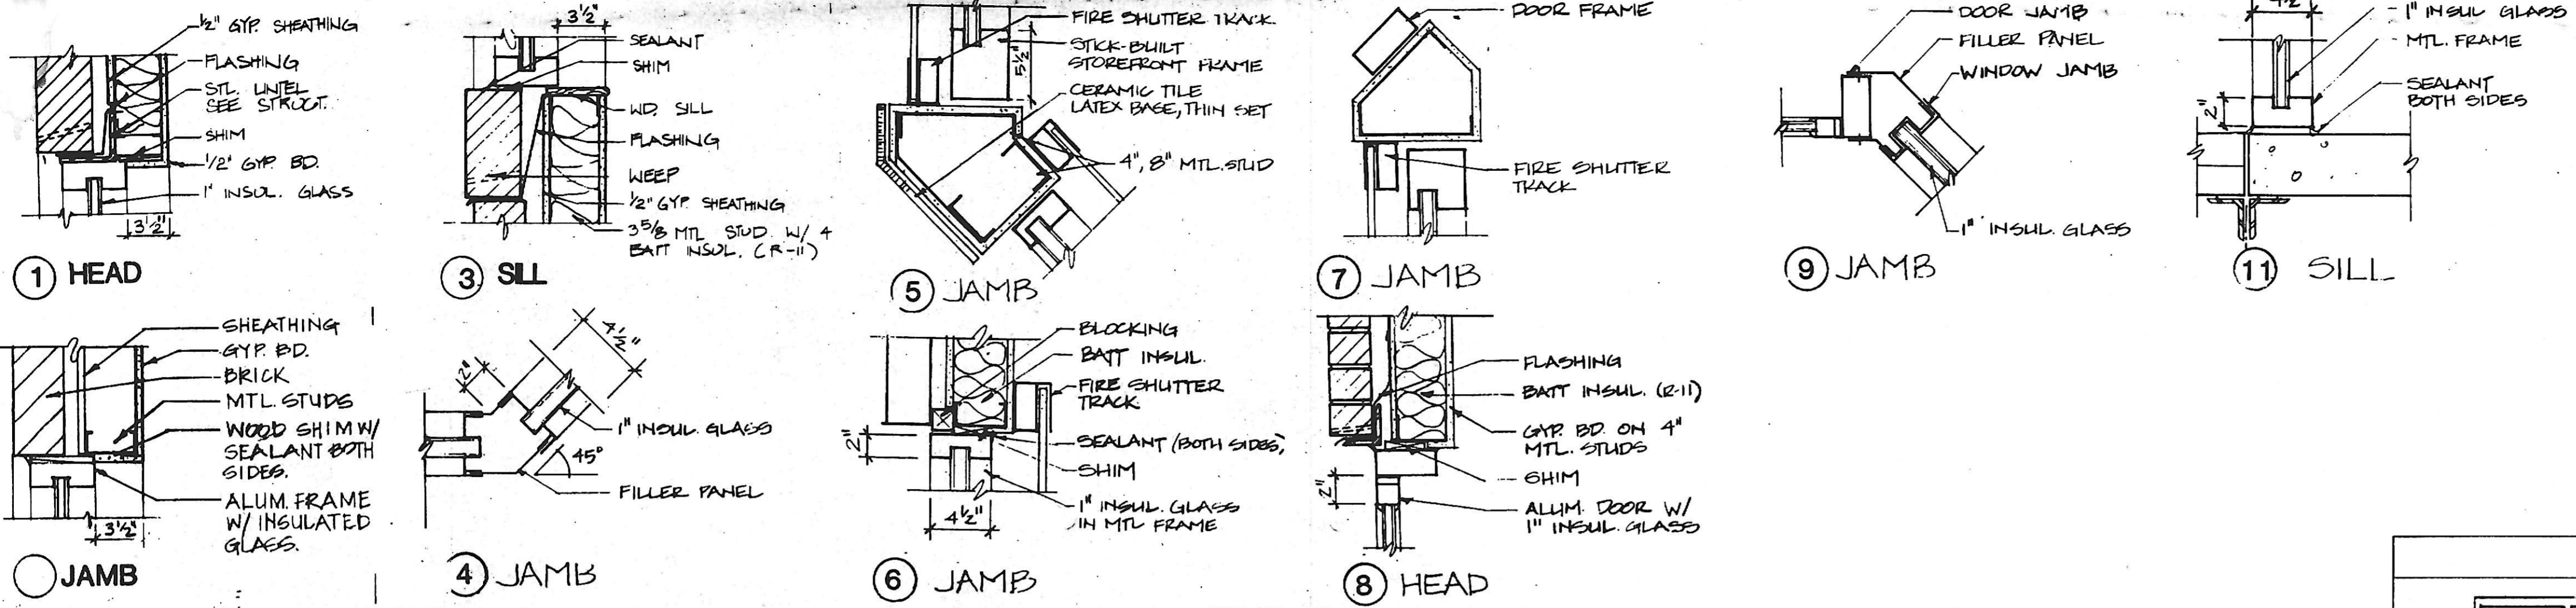

**WINDOWS**

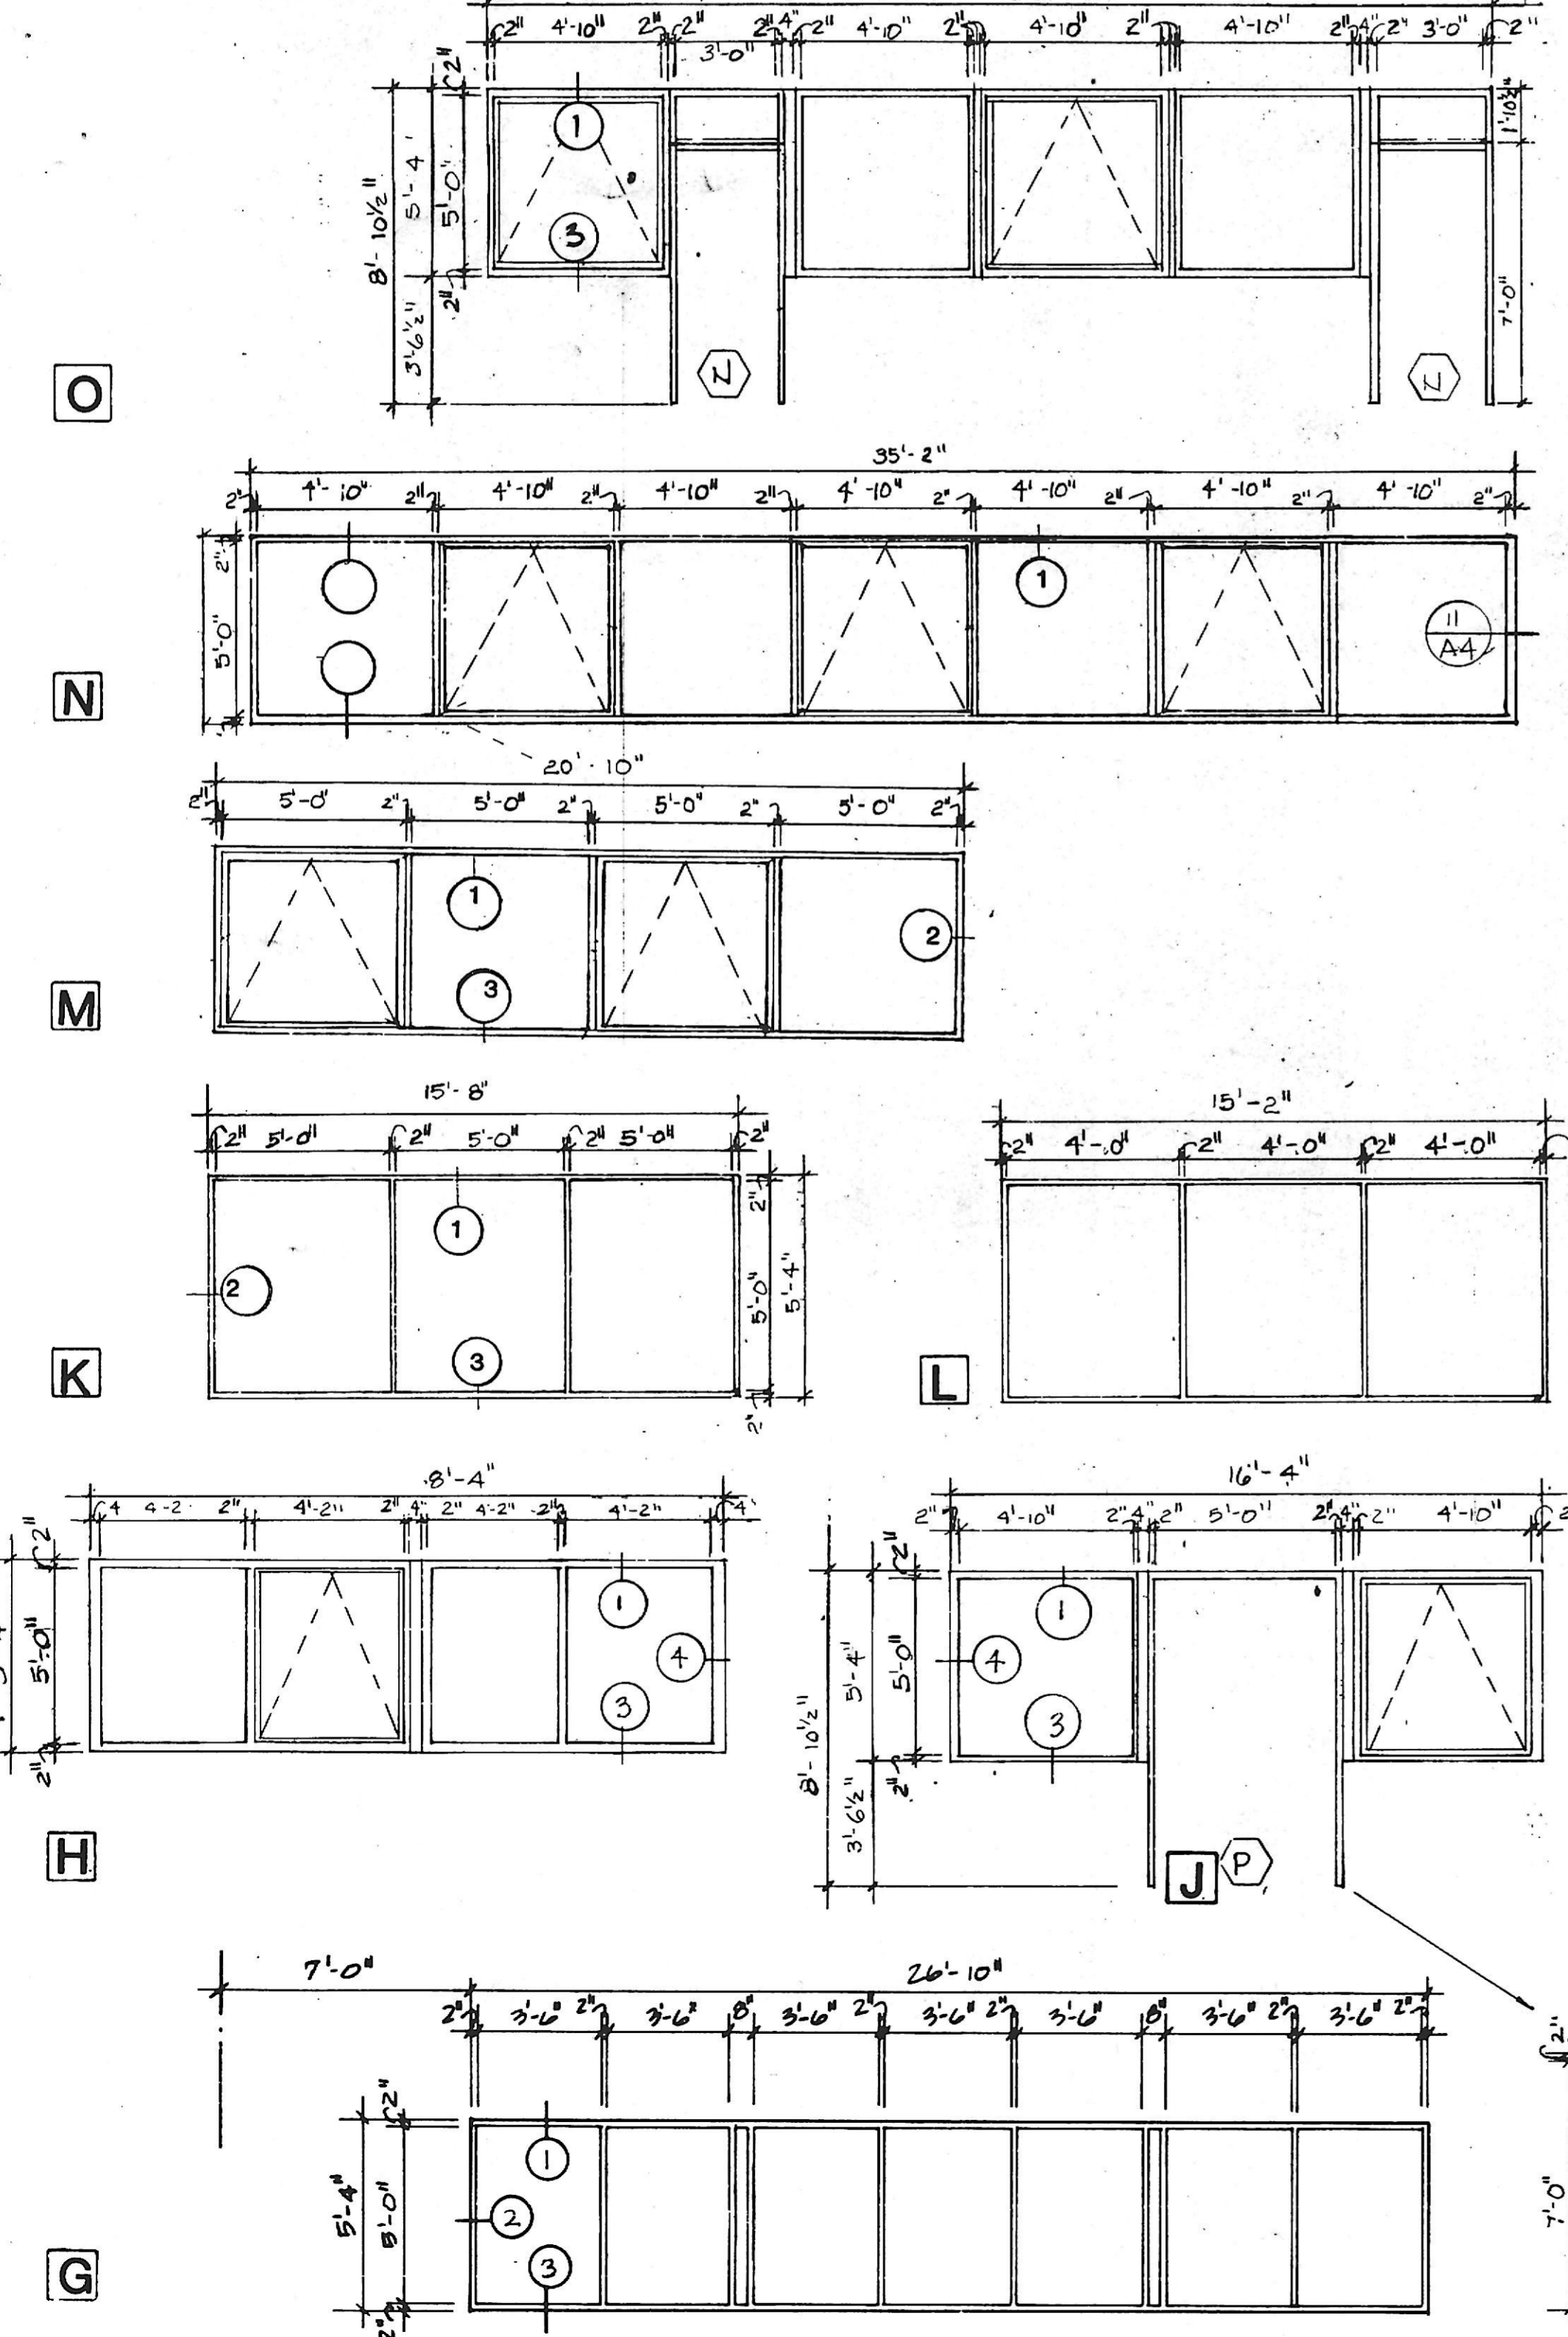

**STOREFRONTS**

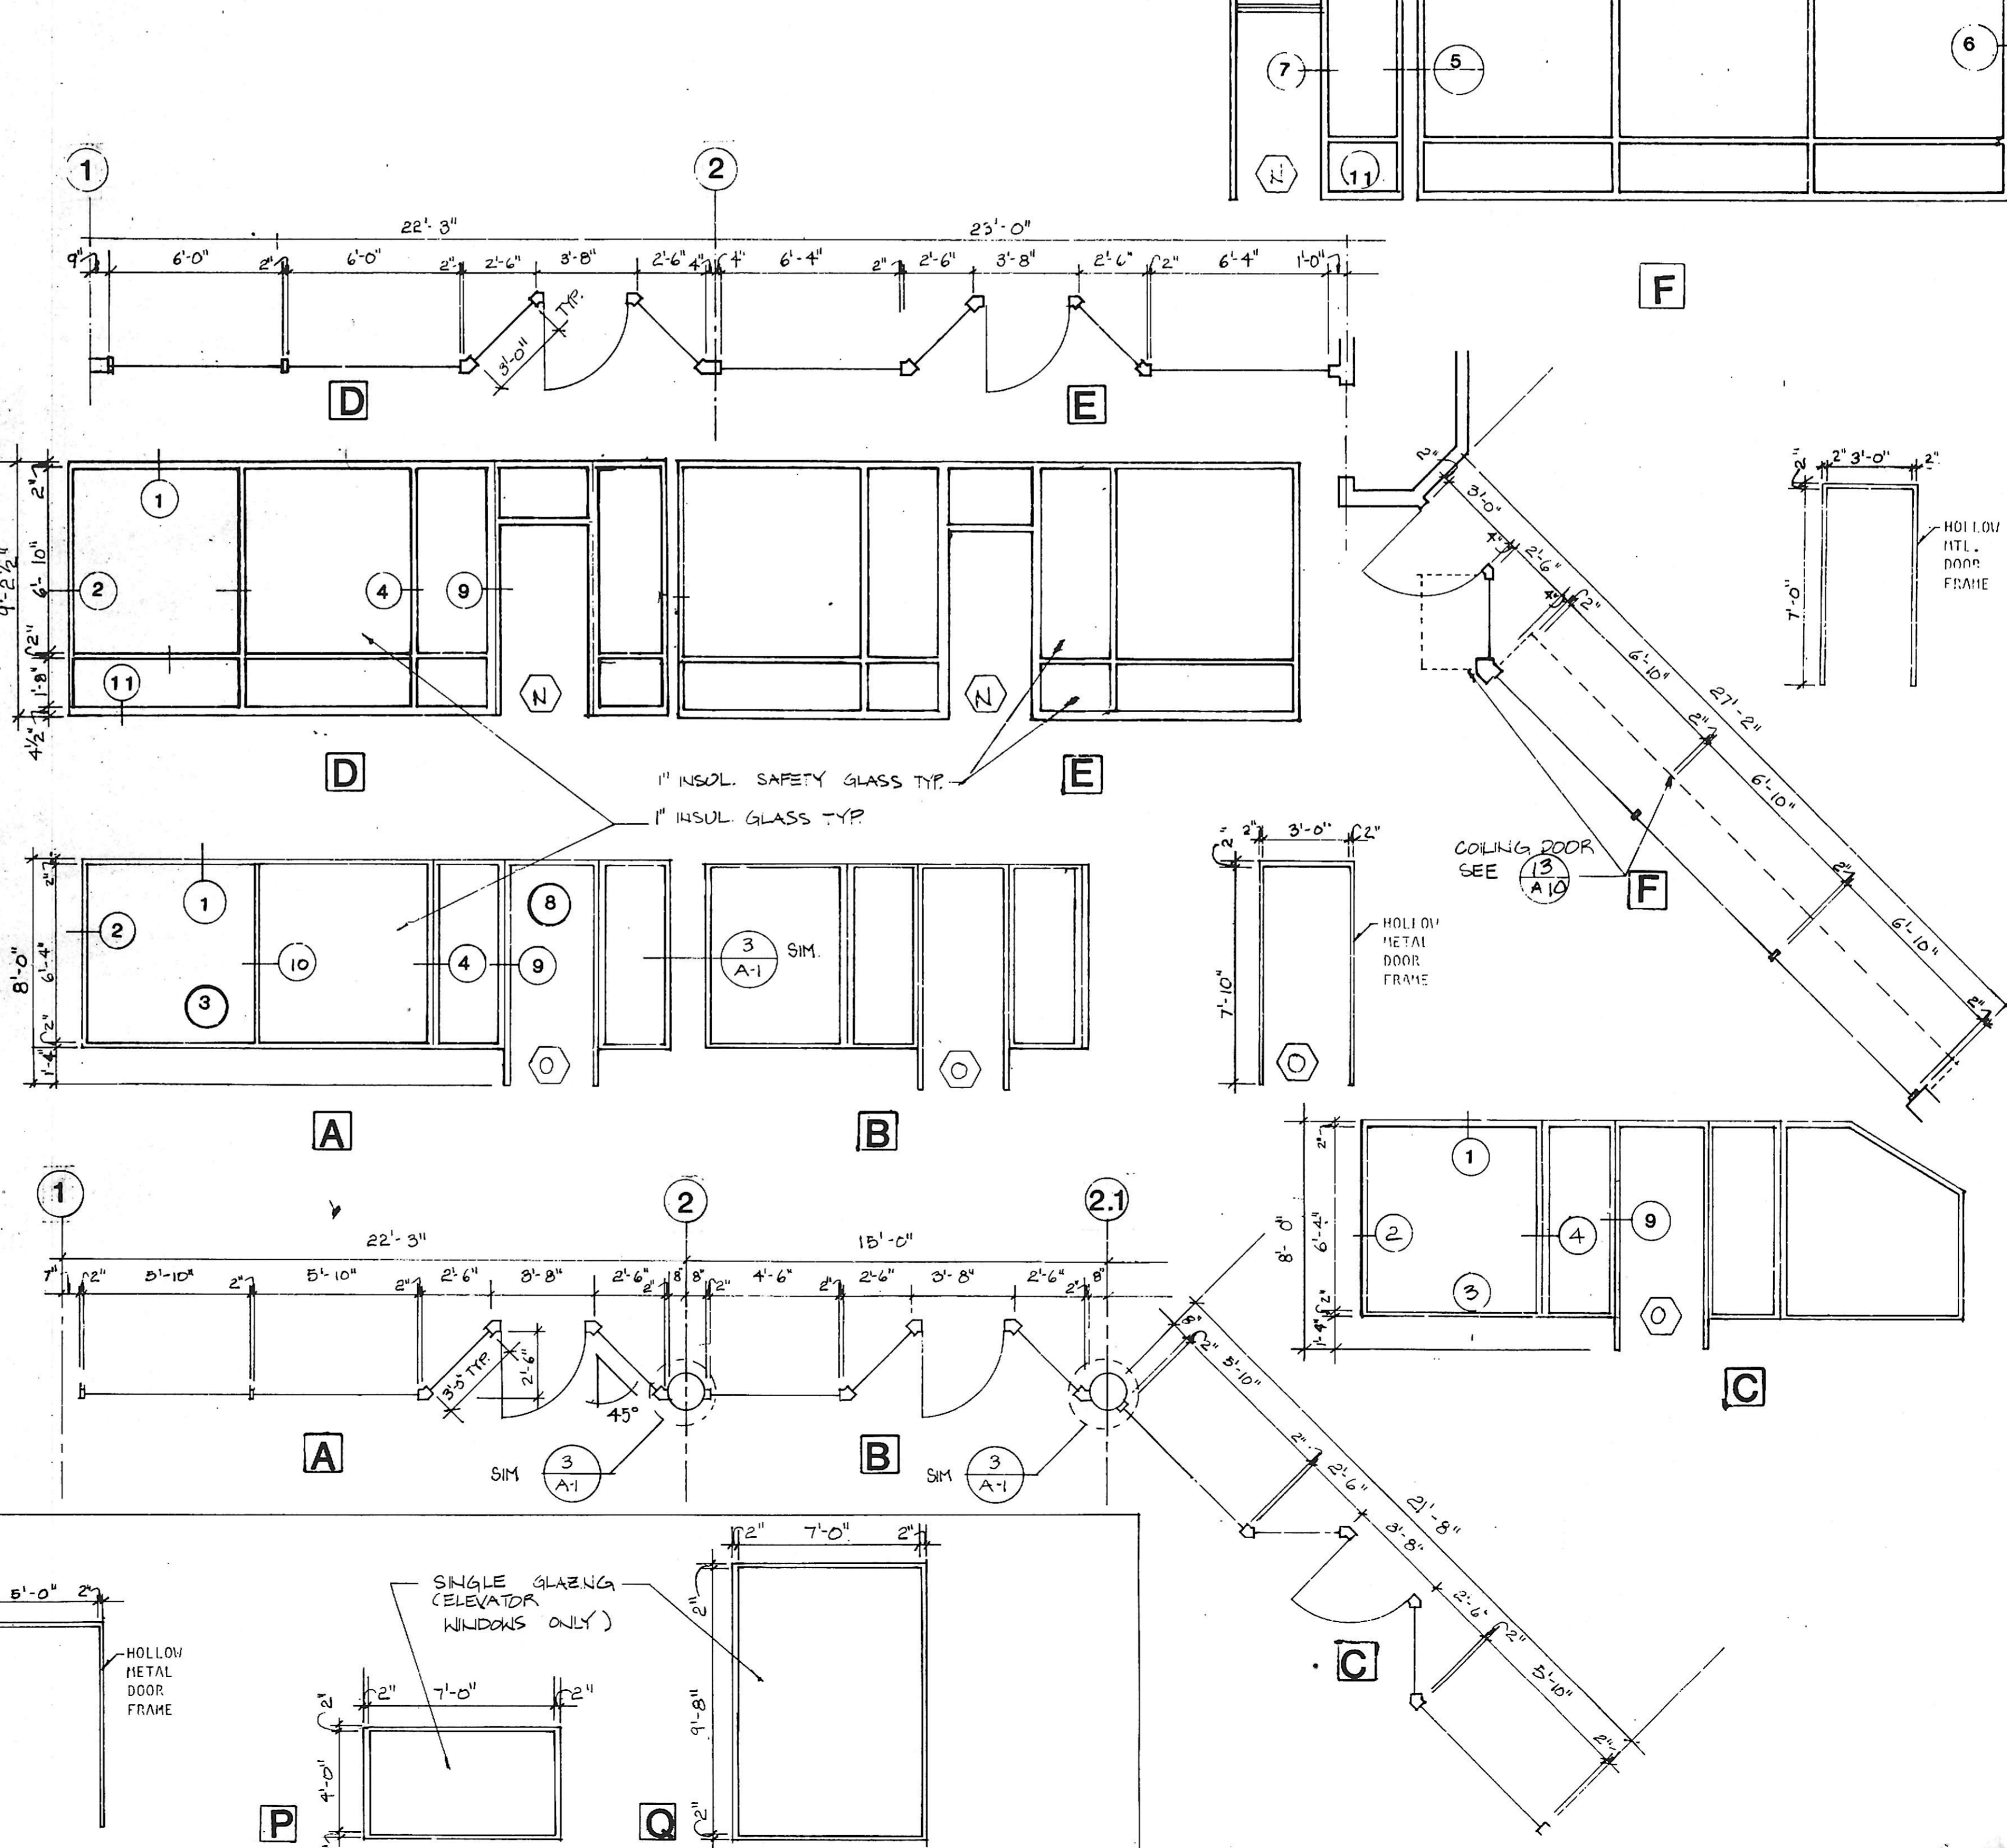

SKARDA & ASSOCIATES  
structural engineers  
4806 York Road  
Baltimore, Maryland  
21212  
301-435-9330

**Lapicki-Smith**  
ASSOCIATES, P.A.

THE PROFESSIONAL CENTER  
211 WEST FAYETTE STREET  
BALTIMORE, MARYLAND 21201  
(301) 685-4900

project no. **85.07**

**22 WEST ALLEGHENY**  
22 WEST ALLEGHENY  
LIMITED PARTNERSHIP  
DEVELOPER

7707 GRASTY RD.  
PIKESVILLE MD. 21208  
301-486-2267

drawing title  
**STOREFRONTS  
& WINDOWS**

date  
PERM 10-20-85  
REL 12-11-85

drawing no.  
**A9**