


DIRECT INTERIORS
OF BOCA RATON, INC.

616 N.W. BANYAN TRAIL
BOCA RATON, FLORIDA 33433
(305) 994-4646 BOCA RATON

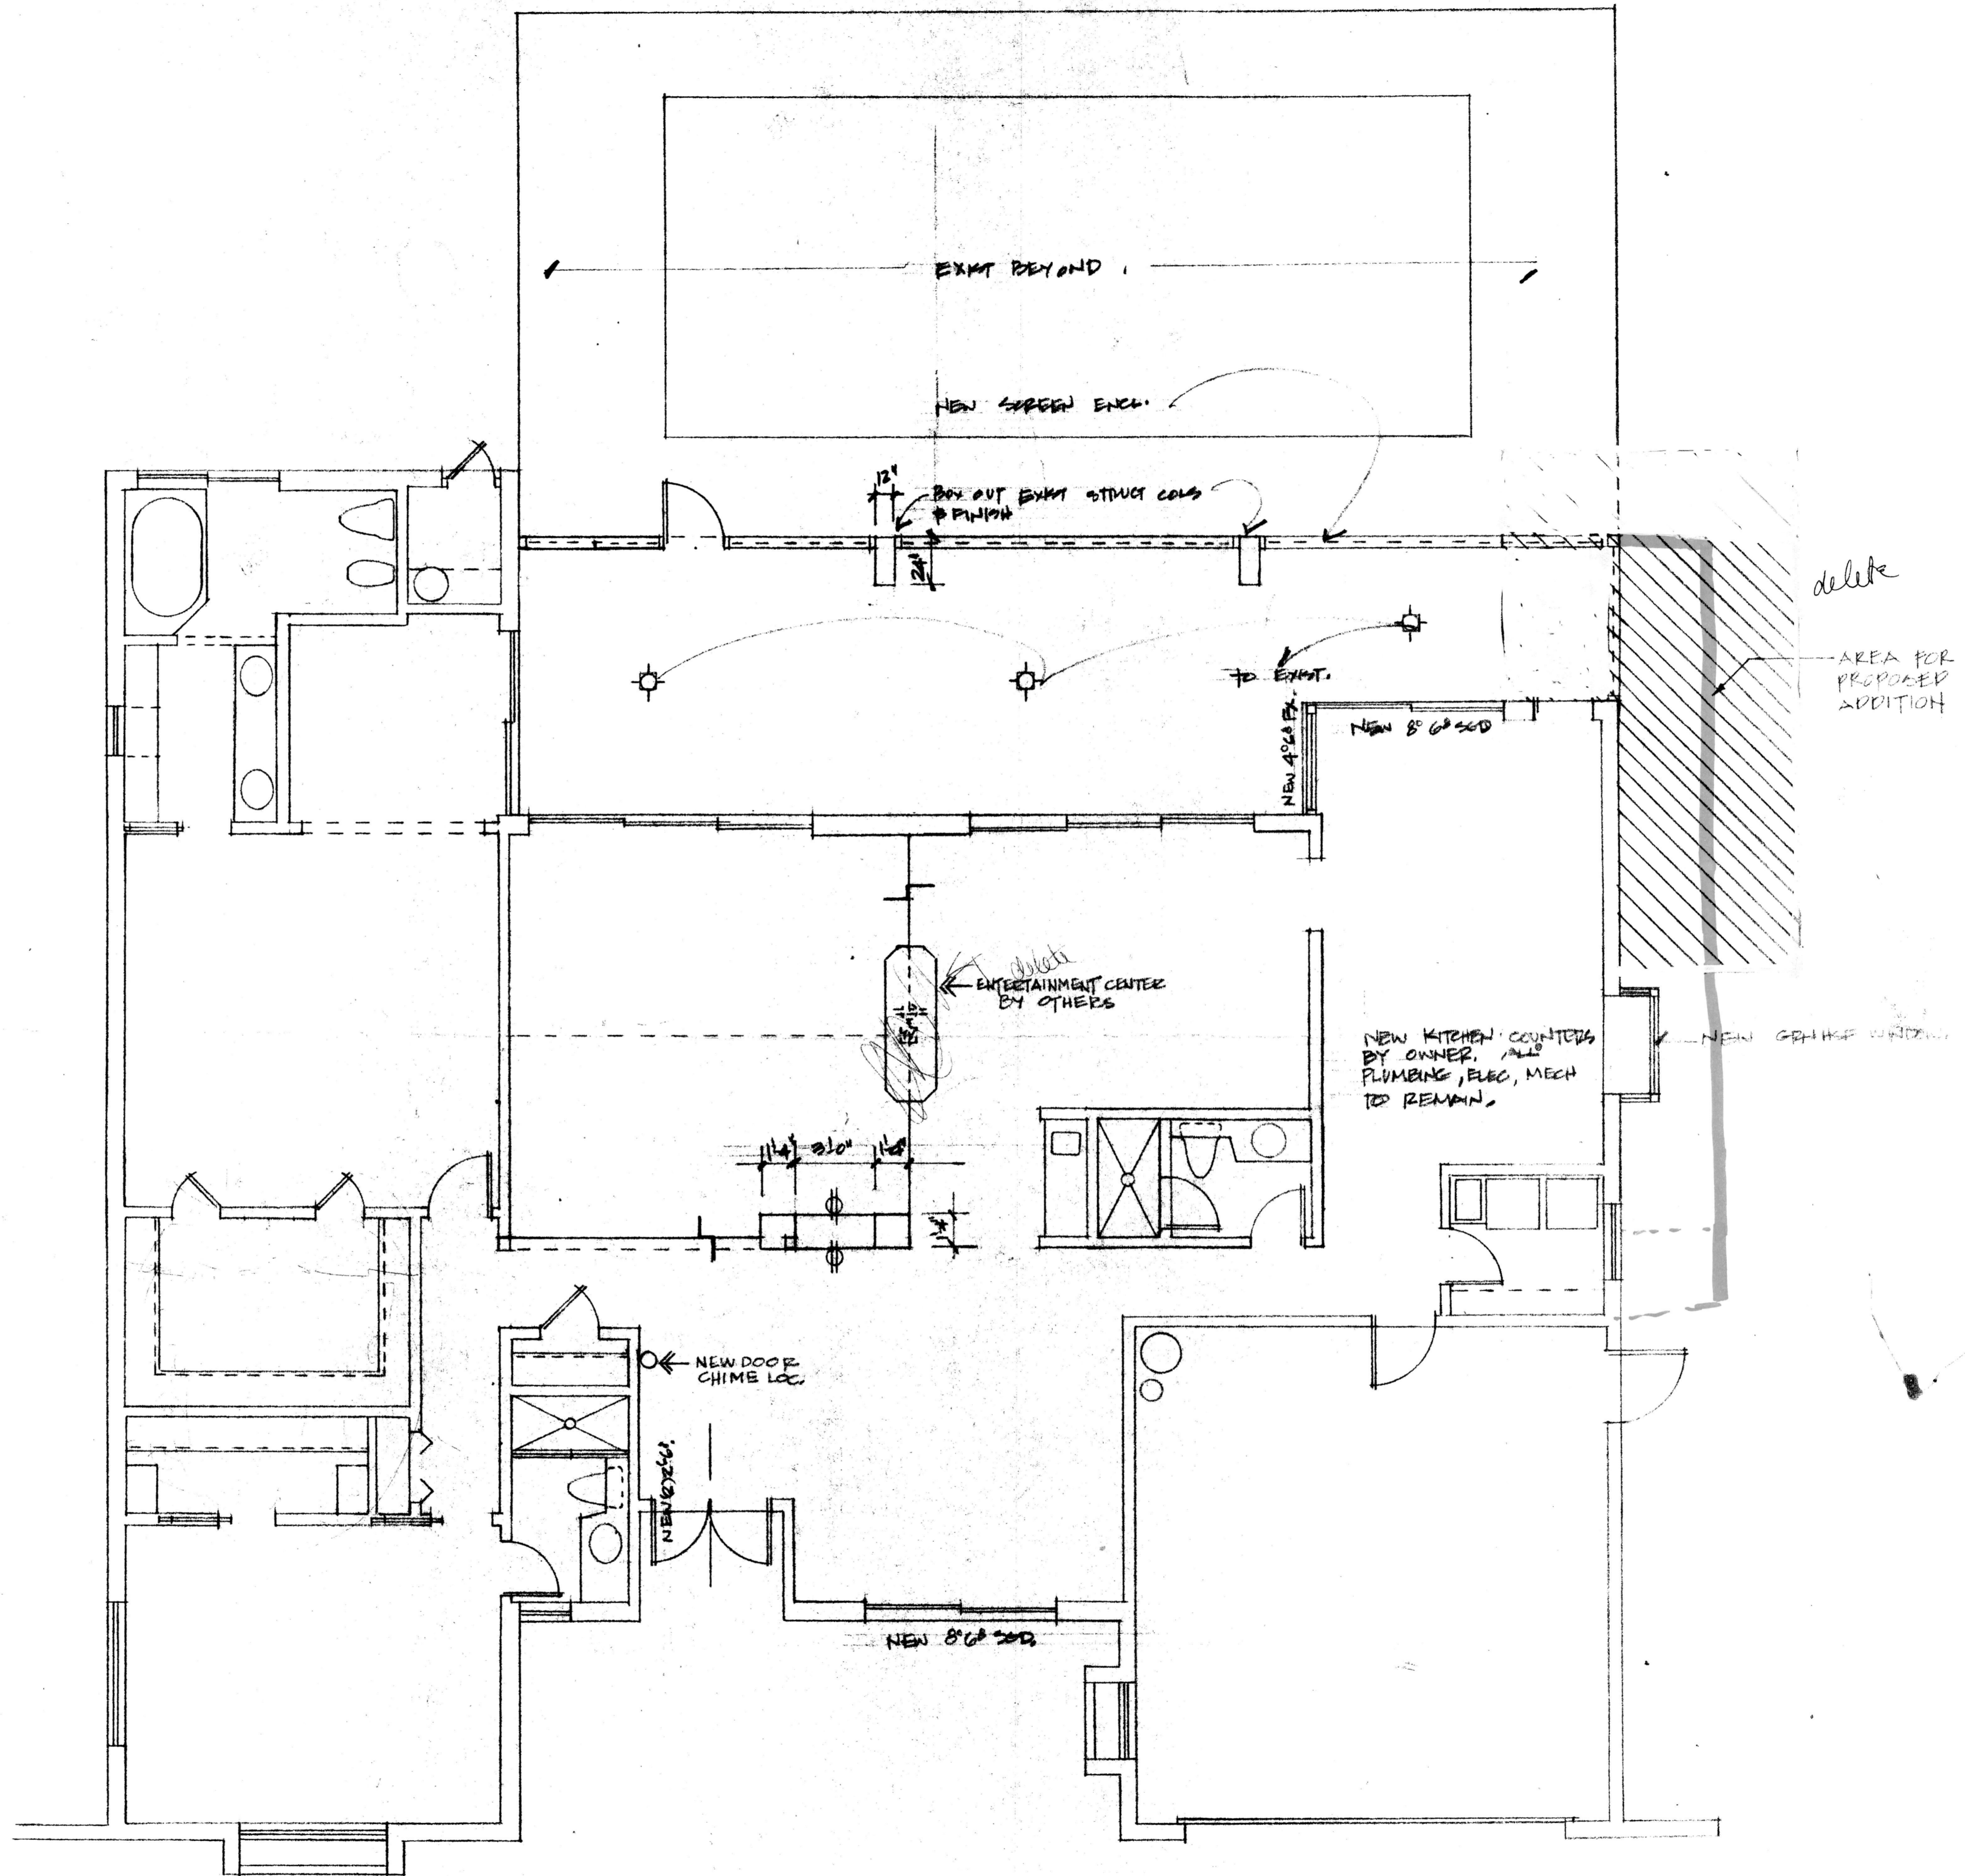

ALL AREA, FINISHES, ARRANGEMENTS AND PLANS INDICATED OR REPRESENTED BY THIS DRAWING ARE OWNED BY AND THE PROPERTY OF THIS OFFICE AND WERE CREATED BY AN ARCHITECT OR ARCHITECTURAL FIRM OR A PERSON EMPLOYED BY SUCH FIRM OR PERSON. NO PART OF THIS DRAWING OR ANY INFORMATION CONTAINED HEREIN SHALL BE REPRODUCED OR TRANSMITTED IN ANY FORM OR BY ANY MEANS, ELECTRONIC OR MECHANICAL, INCLUDING PHOTOCOPYING, RECORDING, OR BY ANY INFORMATION STORAGE AND RETRIEVAL SYSTEM, WITHOUT THE WRITTEN PERMISSION OF DIRECT INTERIORS OF BOCA RATON, INC. CONTRACTORS SHALL VERIFY AND BE RESPONSIBLE FOR ALL DIMENSIONS AND CONDITIONS ON THE JOB AND SHALL VERIFY THAT ALL DIMENSIONS AND CONDITIONS SHOWN ON THESE DRAWINGS SHOWN IN THESE DRAWINGS SHOWN TO ALL OF ADEQUATE SCALE MUST BE LIMITED TO THE OFFICE OF APPROVAL BEFORE PROCEEDING WITH FABRICATION ON THESE NOTES.

DATE	11/12/10
DRAWN BY	JK
SCALE	1/4" = 1'-0"
PROJECT NO.	
REVISIONS	

HOUSE RESIDENCE

