


NOTES:
REF: SK# 09-2041

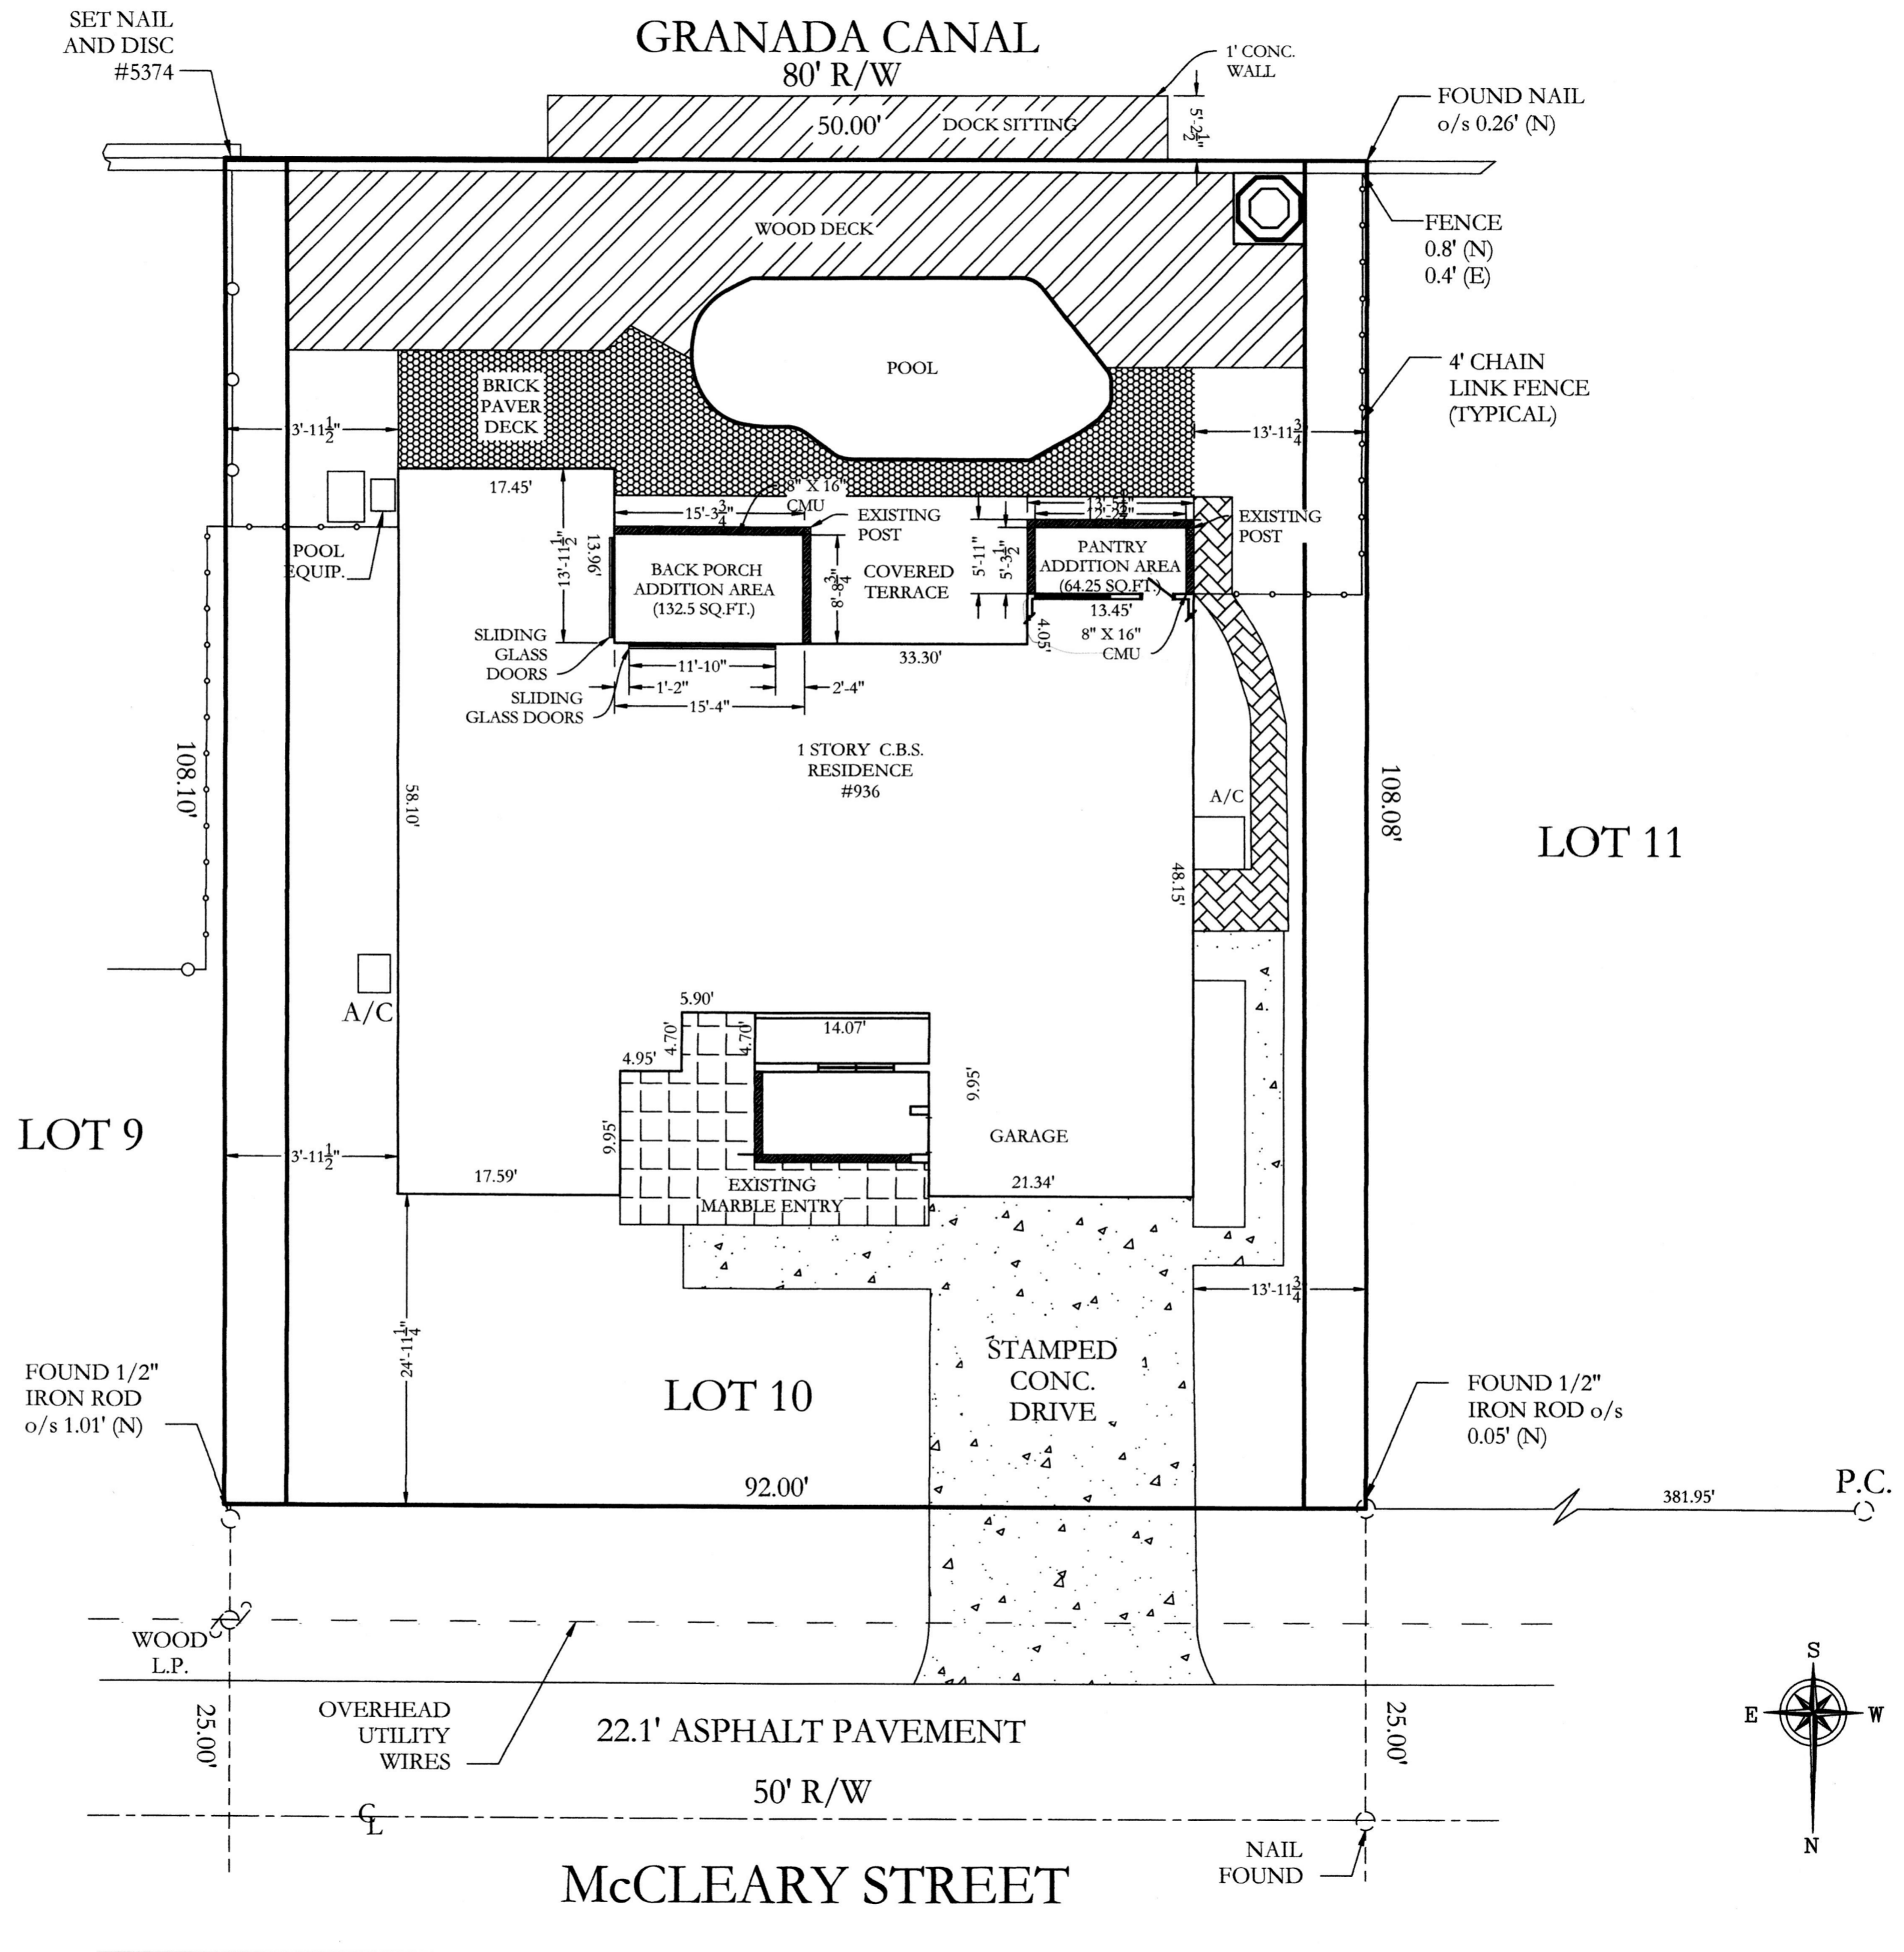

SCALE: 1" = 10'