

DASH IN
 STORE #079
 QUARTERFIELD RD - SEVERN, MD

REV #	ISSUE / DESCRIPTION	DATE
1	OWNER COMMENTS	5/10/2017


SHEET TITLE:

FLOOR FINISH PLAN

DRAWING DATE: 01 APRIL 2017	
DRAWN BY: STAFF	REVIEWED BY: SDL
PROJECT # 15,108	
SHEET #	

A-104

FILE NAME:
15.108 - A-104.dwg

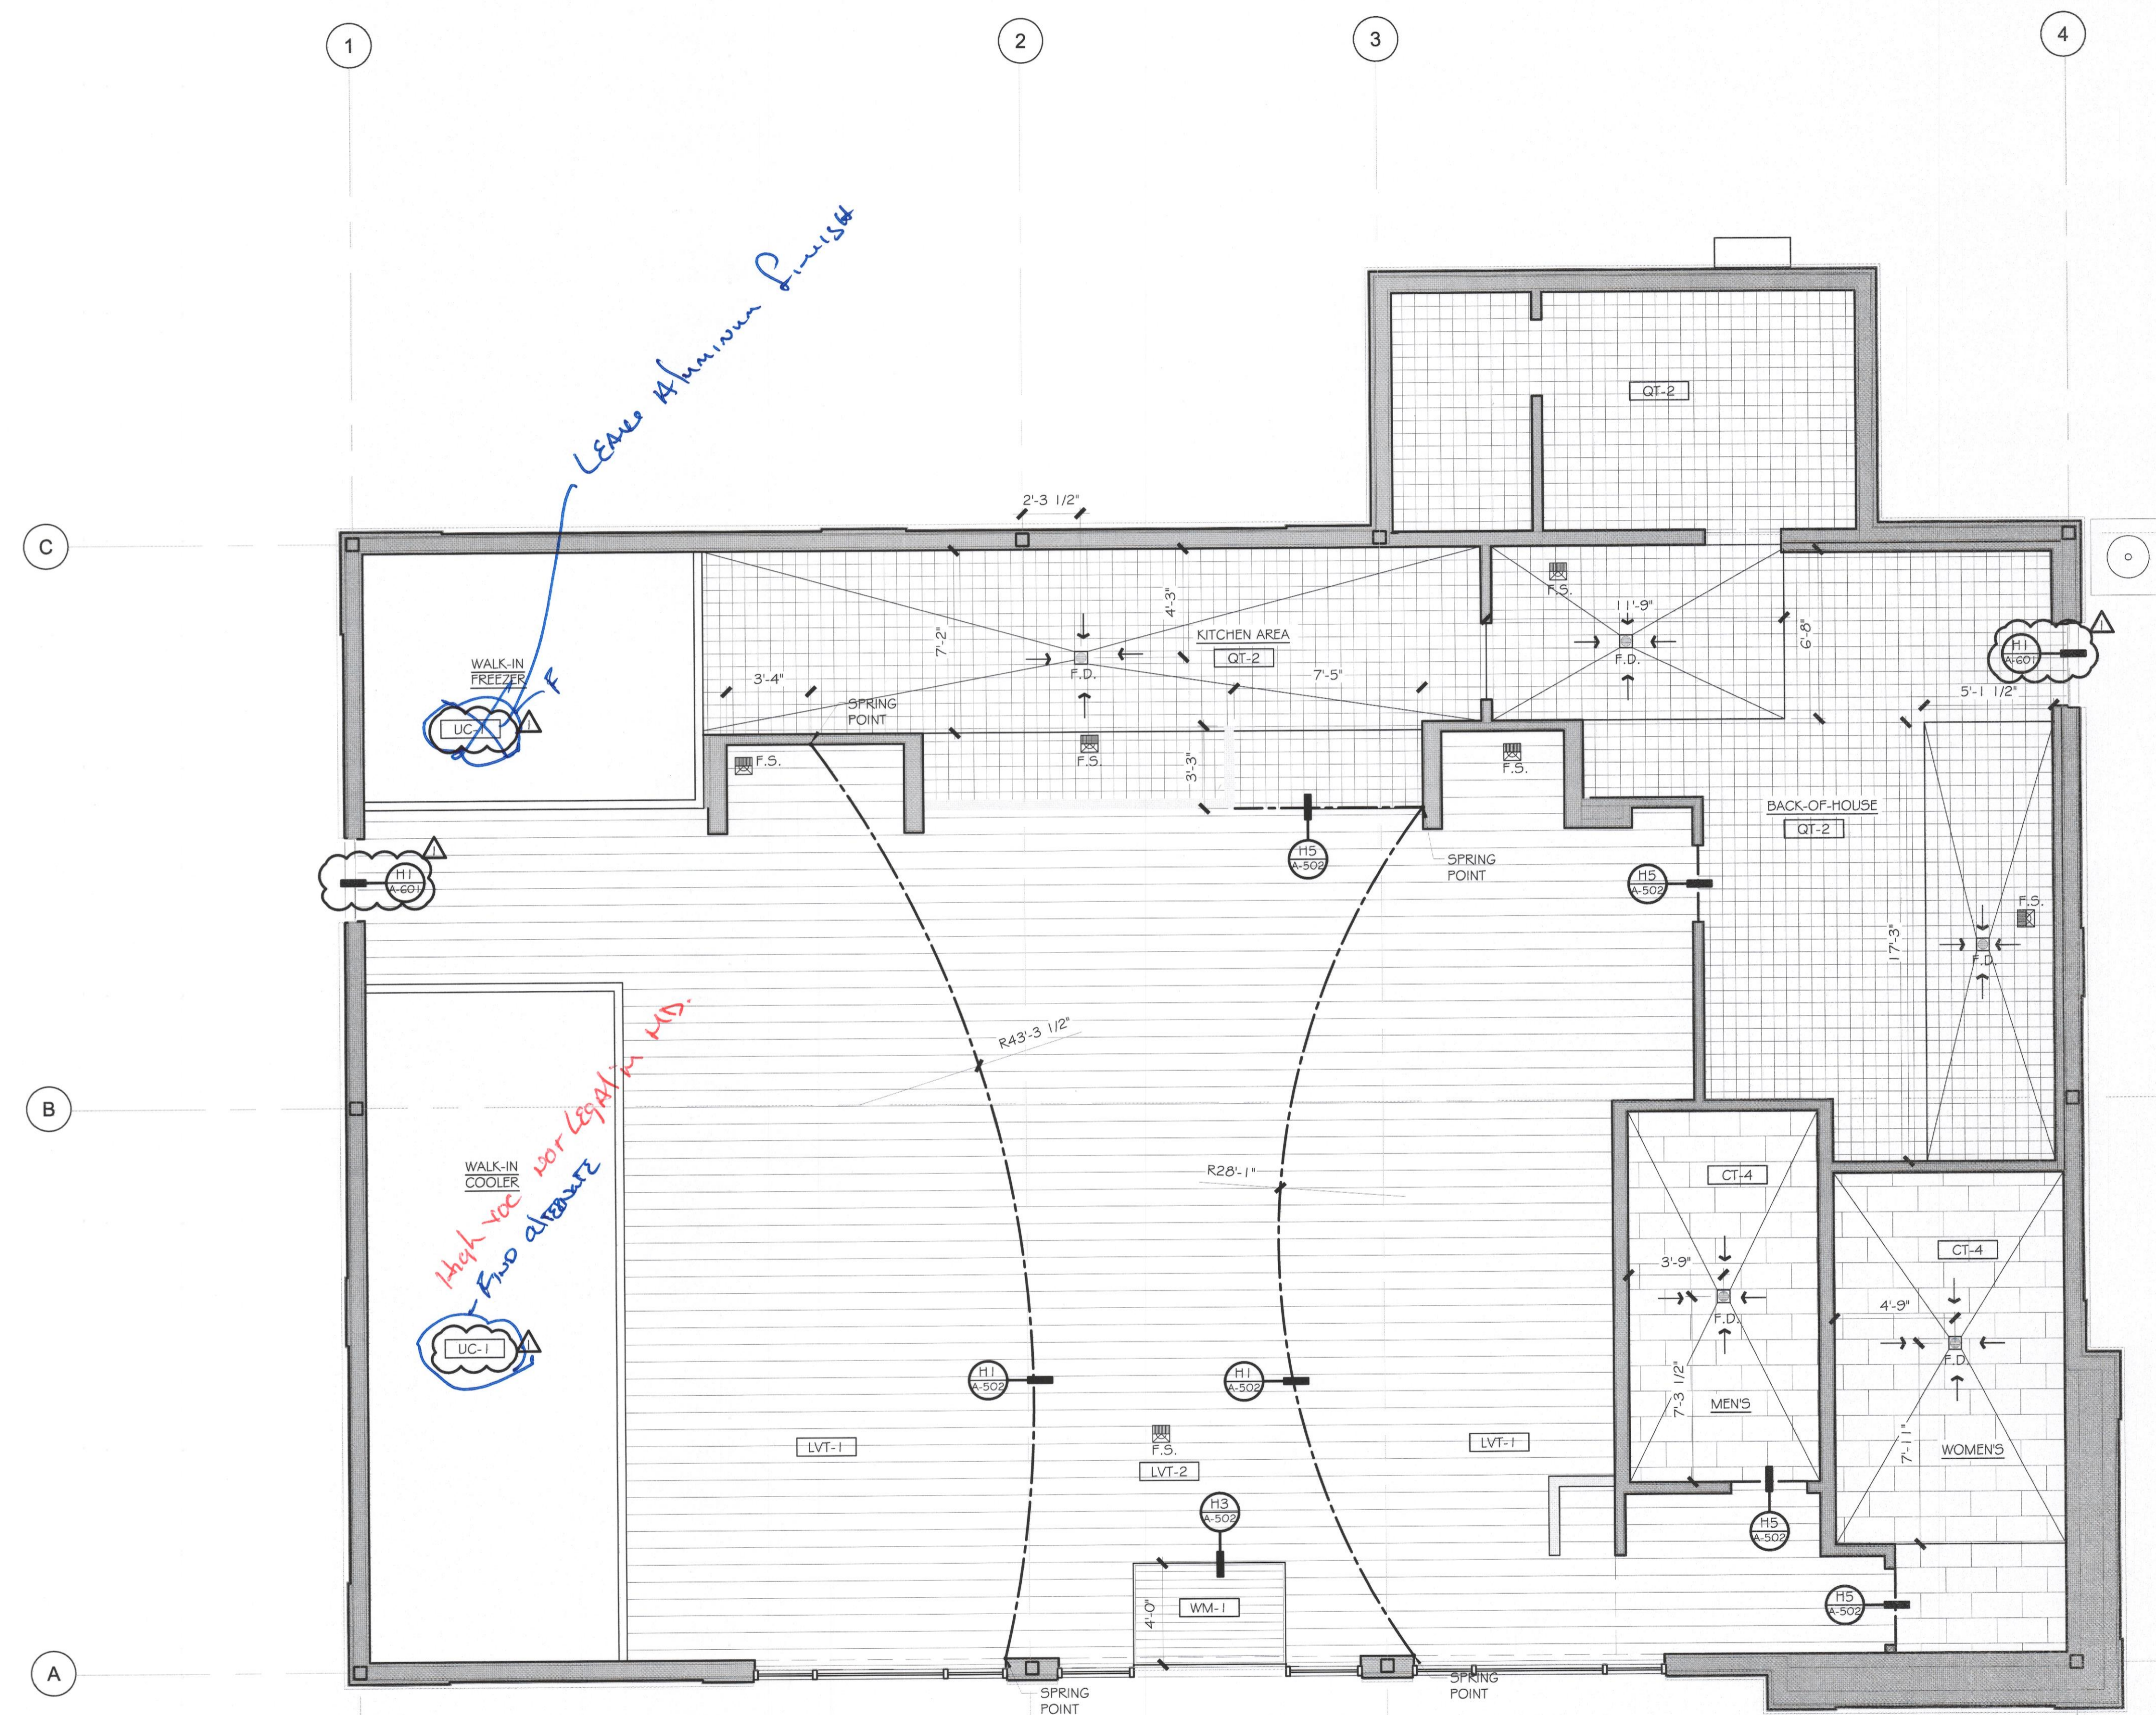

D1 FLOOR FINISH PLAN
 SCALE: 1/4" = 1'-0"