




18076069

REVIEWED FOR COMPLIANCE

Performance of this review does not relieve the applicant from full responsibility to comply with all applicable codes, ordinances and regulations 10/29/18

*Strixor*

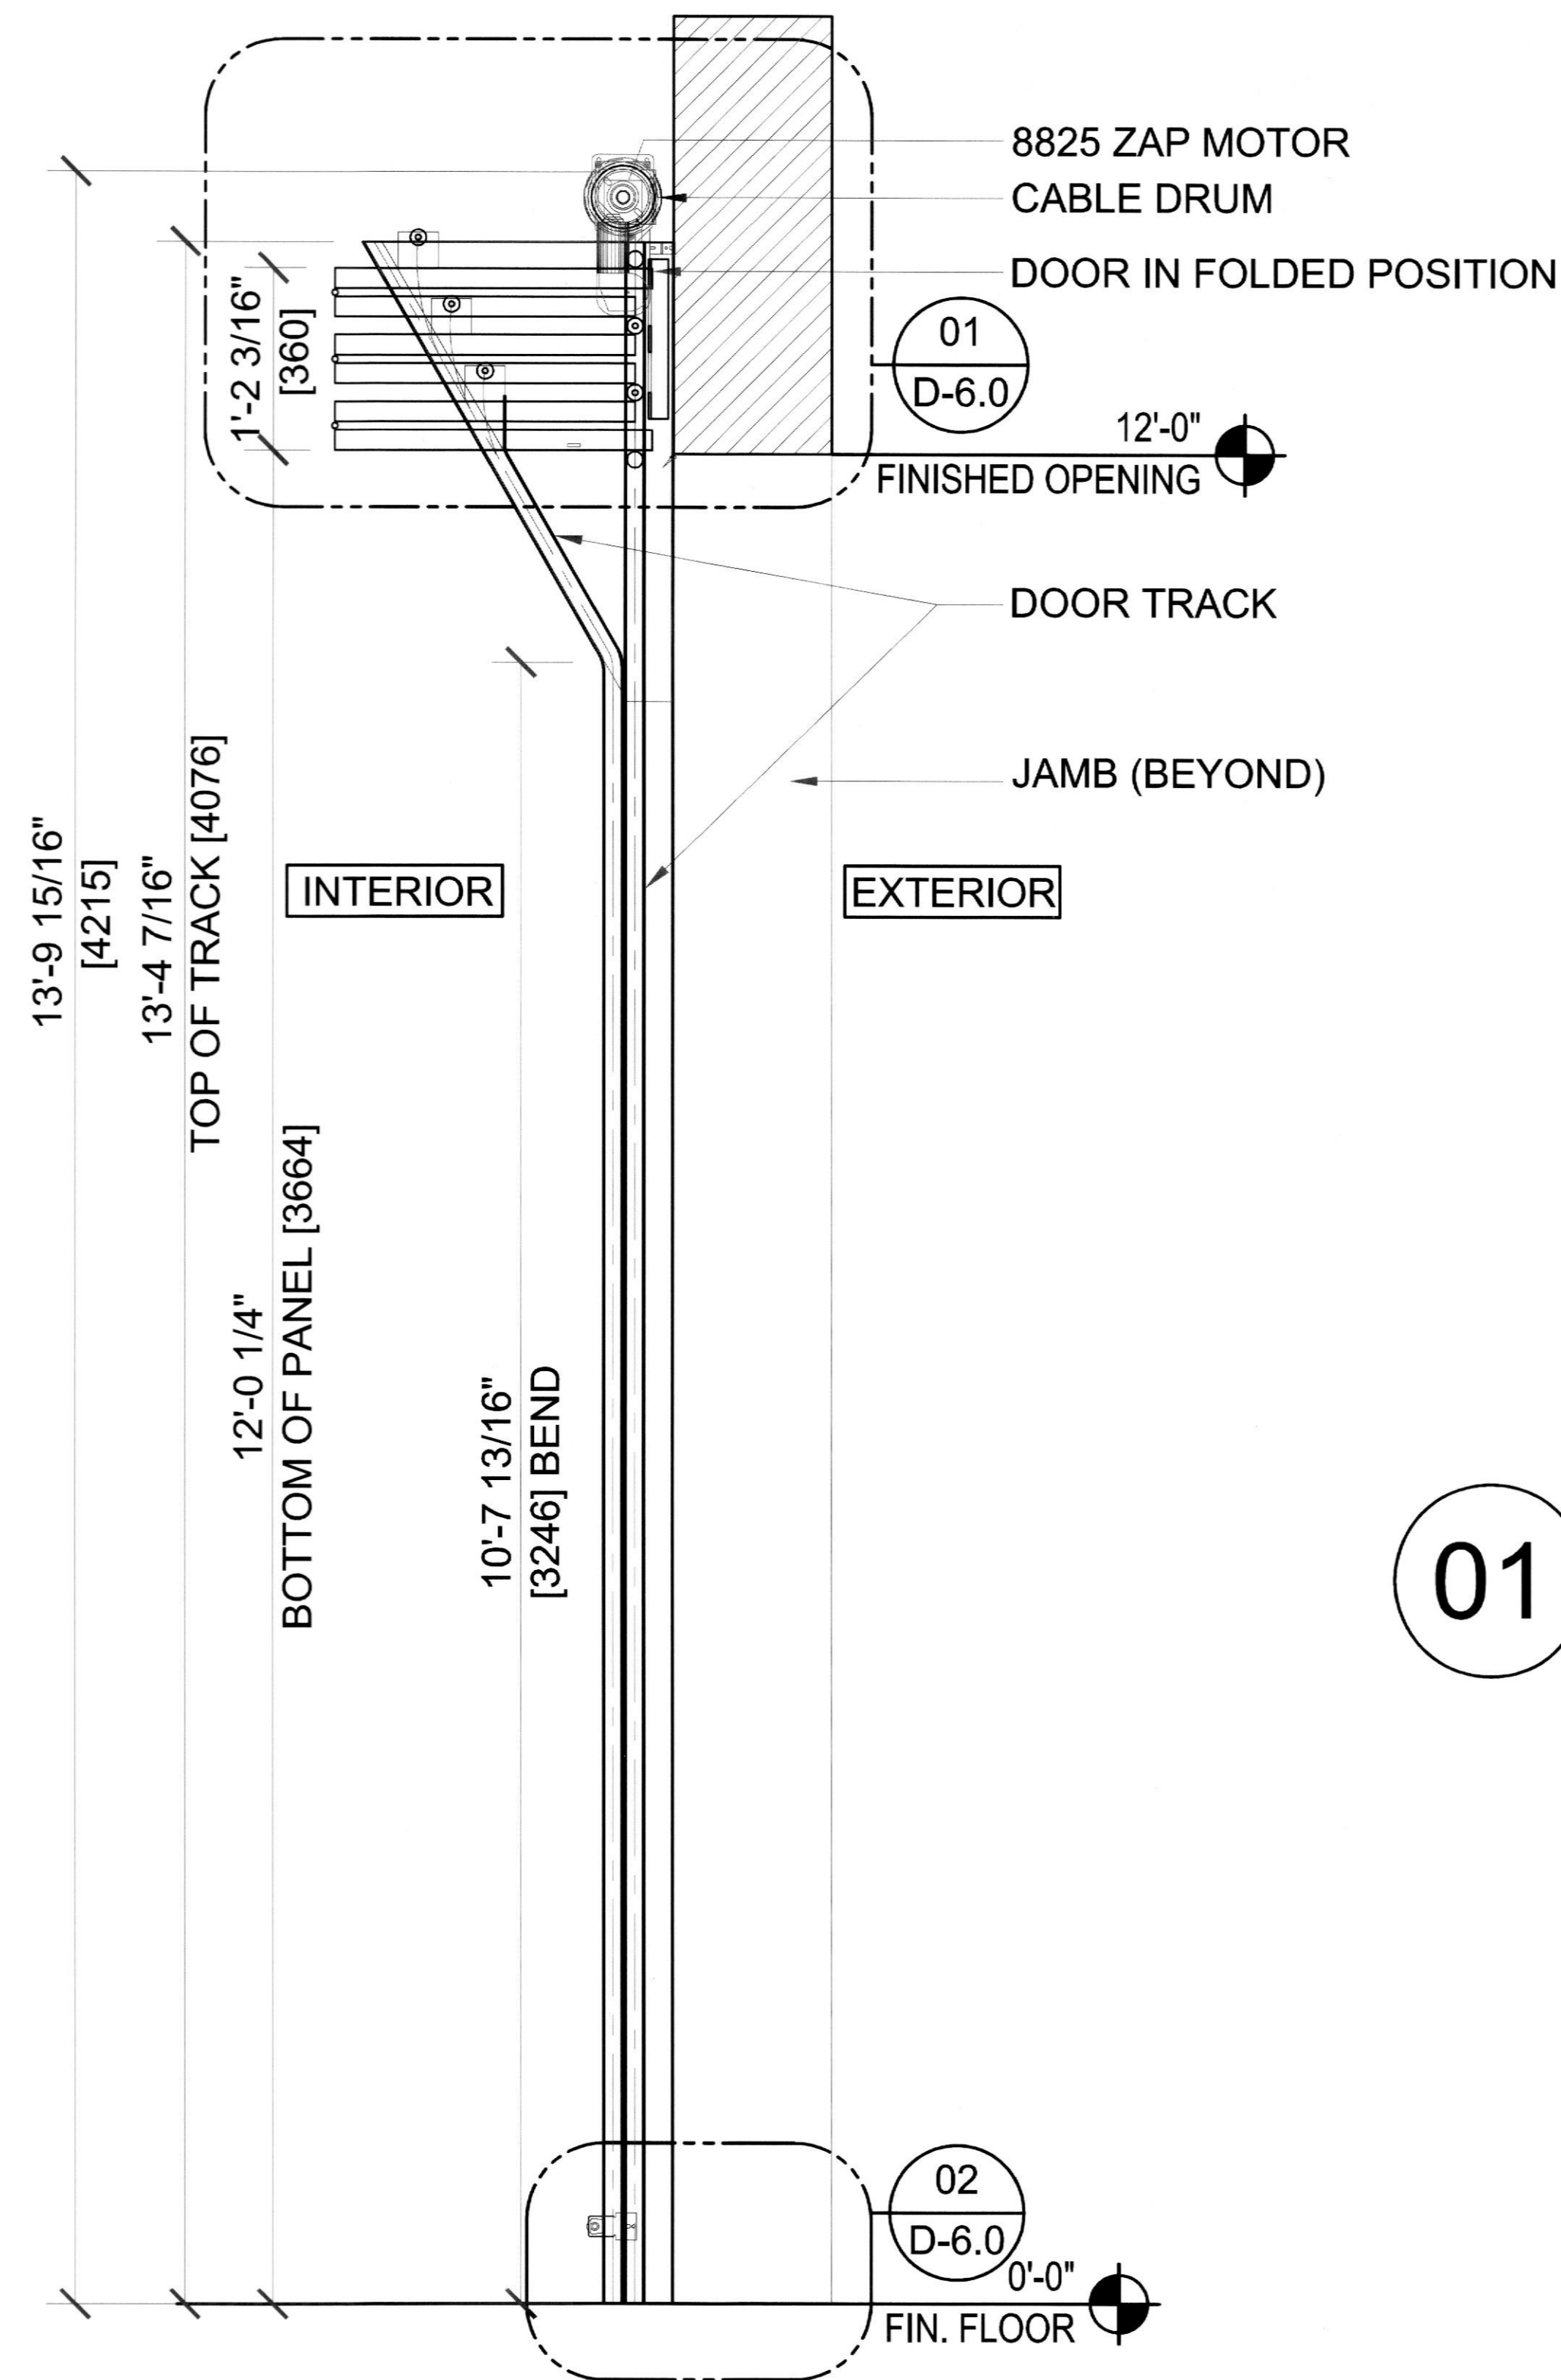

01 DOOR SECTION TYP.

SCALE: 1/2" = 1'

DATE	BY	No.	Description
11/17/15	JLF	1	ISSUED FOR APPROVAL

**RENLITA DOORS**<sup>®</sup>

P.O.Box B  
 220 E. First Street  
 Bonham, Texas 75418  
 Phone: 903-583-7500 Fax: 903-583-7544  
 www.renlitadoors.com

Project: ASHBURY PARK HOTEL  
 Project No.: 0806  
 Issue Date: 11/17/15  
 Drawn By: JLF  
 Drawing No.:

**D-4.0**