


City of Houston Texas




18076069
 REVIEWED FOR COMPLIANCE

Performance of this review does not relieve the applicant from full responsibility to comply with all applicable codes, ordinances and regulations 10/29/18

JOHNSON-LANCASTER AND ASSOCIATES, INC.
 FOOD SERVICE EQUIPMENT SPECIALIST
 13031 US Highway 19 N Clearwater, FL 33764 (727) 796-6622

HEALTH DEPT.
 FINAL APPROVAL REQUIRES
 FIELD INSPECTION
 832-393-5100
 Sheila Washington
 10/26/2018

434019

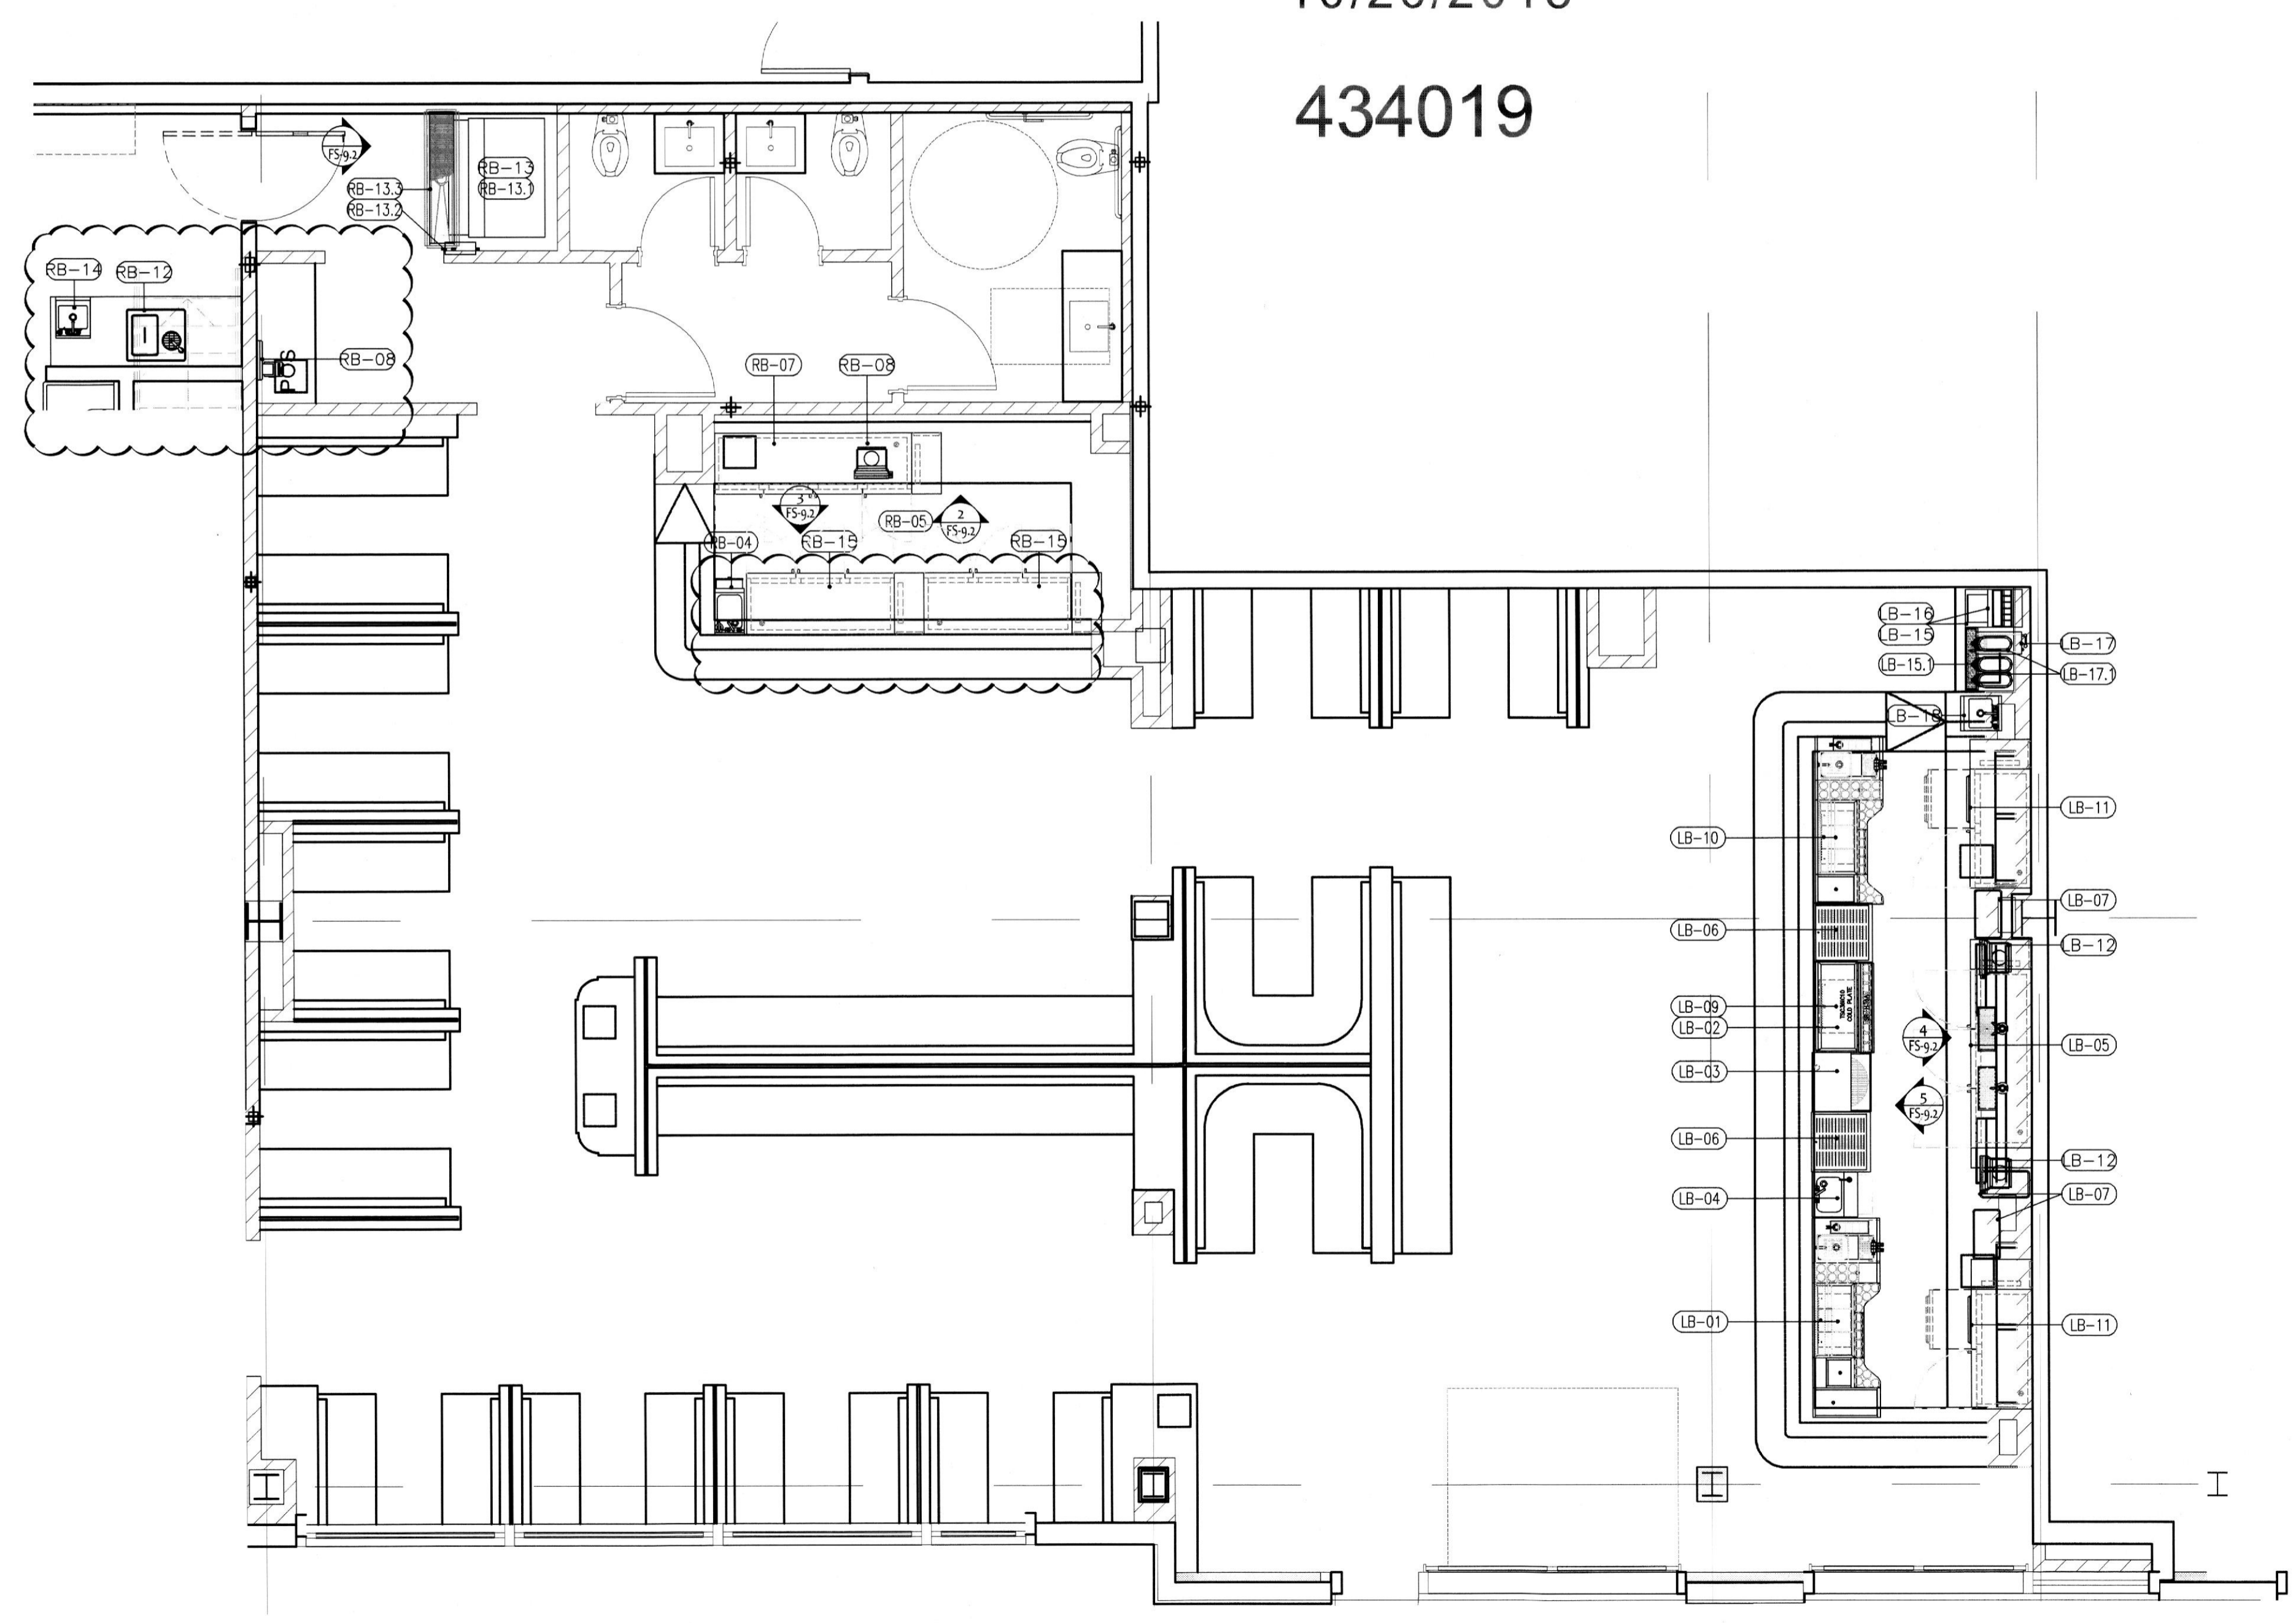

1 LOCH BAR EQUIPMENT LAYOUT AND SCHEDULE
 SCALE: 1/4" = 1' 0"

EQUIPMENT SCHEDULE				
ITEM NO	QTY	EQUIPMENT CATEGORY	MANUFACTURER	MODEL NUMBER
LB-01	1	UNDERBAR COCKTAIL STATION	PERLICK	PTE80-A
LB-02	1	UNDERBAR SPEED RAIL	PERLICK	SR-H36A
LB-03	1	GLASSWASHER	PERLICK	PKBR24
LB-04	1	UNDERBAR HANDSINK	PERLICK	TS18HSN
LB-05	1	DISPENSER, BEER	PERLICK	DDC92
LB-06	2	UNDERBAR DRY STORAGE	PERLICK	7055A-D
LB-07	3	SLIM JIM TRASH CAN		FG3500BLK
LB-08	1	SPARE NUMBER		
LB-09	1	UNDERBAR COCKTAIL ICE CHEST	PERLICK	TSC36IC10
LB-10	1	UNDERBAR COCKTAIL STATION	PERLICK	PTE68-A
LB-11	2	BACK BAR EQUIPMENT	PERLICK	BBS60**LD
LB-12	2	POS SYSTEM	BY OTHERS	BY OTHERS
LB-13	1	SPARE NUMBER		
LB-14	1	SPARE NUMBER		
LB-15	1	MILLWORK BEVERAGE STATION CABINET	MILLWORK	CUSTOM
LB-15.1	1	DRIP TROUGH	FABRICATOR	CUSTOM
LB-16	1	SODA, ICE & BEVERAGE DISPENSER	BY VENDOR	BY VENDOR
LB-17	1	COFFEE MAKER, AIRPOT, AUTOMATIC	BUNN-O-MATIC	BY VENDOR
LB-17.1	3	DISPENSER, ICE TEA/ICE COFFEE	BUNN-O-MATIC	BY VENDOR
LB-18	1	HAND SINK	EAGLE	HWC-E
RB-01	1	SPARE NUMBER		
RB-02	1	SPARE NUMBER		
RB-03	1	SPARE NUMBER		
RB-04	1	UNDERBAR HANDSINK	PERLICK	TS12HSN
RB-05	1	UNDERBAR COCKTAIL ICE CHEST	PERLICK	TSC36IC10
RB-06	1	SPARE NUMBER		
RB-07	1	BACK BAR EQUIPMENT	PERLICK	BBSN92**R
RB-08	2	POS SYSTEM	BY OTHERS	BY OTHERS
RB-09	1	SPARE NUMBER		
RB-10	1	SPARE NUMBER		
RB-11	1	SPARE NUMBER		
RB-12	1	DROP-IN, WATER & ICE STATION	DELFIELD	204
RB-13	1	ICE MAKER	MANITOWOC ICE	IDT-1500A-261
RB-13.1	1	ICE BIN	MANITOWOC ICE	F-1300
RB-13.2	1	WATER FILTER SYSTEM	MANITOWOC ICE	AR-40000
RB-13.3	1	FLOOR TROUGH	BY G.C.	BY G.C.
RB-14	1	HAND SINK	EAGLE	HWC-E
RB-15	2	BACK BAR EQUIPMENT	PERLICK	BBSN72**L

REVISIONS	NUMBER	DATE	DESCRIPTION
	1	10/19/18	PER HEALTH DEPARTMENT COMMENTS
	2	10/24/18	PER HEALTH DEPARTMENT COMMENTS

PROJECT TITLE:
 OUZO RESTAURANT & LOCH BAR
 HOUSTON, TEXAS

DATE:	06/28/2017
SCALE:	1/4" = 1'-0"
DRAWN BY:	JR
DESIGNED BY:	JR
PAPER SIZE:	24x36
EQUIPMENT PLAN AND SCHEDULE	
SHEET:	FS-2.1

HEALTH