


18076069

REVIEWED FOR COMPLIANCE

Performance of this review does not relieve the applicant from full responsibility to comply with all applicable codes, ordinances and regulations 10/29/18


**JOHNSON-LANCASTER AND ASSOCIATES, INC.**  
 FOOD SERVICE EQUIPMENT SPECIALIST  
 13031 US Highway 19 N Clearwater, FL 33764 (727) 798-5622

VERIFY LOCATION OF EXHAUST FANS, AND MAKE UP AIR CONDENSER UNITS ON THE ROOF WITH THE ARCHITECT.

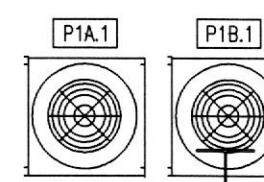

NOTE: DRAWING SYMBOLS FOR FANS / CONDENSING UNITS ARE NOT ACTUAL SIZE. VERY WITH MFR'S DRAWINGS.

EQUIPMENT SCHEDULE				
ITEM NO	QTY	EQUIPMENT CATEGORY	MANUFACTURER	MODEL NUMBER
P1.1	1	WALK-IN COOLER	KOLPAK	CUSTOM
P1A	2	WALK-IN COOLER EVAPORATOR	KOLPAK	CUSTOM
P1A.1	1	WALK-IN COOLER CONDENSER	KOLPAK	CUSTOM
P1B	1	WALK-IN FREEZER EVAPORATOR	KOLPAK	CUSTOM
P1B.1	1	WALK-IN FREEZER CONDENSER	KOLPAK	CUSTOM
P02	13	SHELVING, WIRE	METRO	2448NK3
P03	8	RACK, PAN	NEW AGE INDUSTRIAL	1331
P04	1	RACK, DUNNAGE	NEW AGE INDUSTRIAL	2002
P05	3	LOCKERS	BY OTHERS	BY OTHERS
P06	1	WORK TABLE	ADVANCE TABCO	KSS-3011
P07	3	SHELVING, WIRE	METRO	1848NK3
P08	1	POT RACK, WALL MOUNT	ADVANCE TABCO	PS-12-84
P09	1	TABLE, PREP W/ SINK	ADVANCE TABCO	KMS-11B-305L
P09A	1	POT RACK, WALL MOUNT	ADVANCE TABCO	PS-12-36
P10	1	MIXER, BENCH	GLOBE FOOD EQUIPMENT	SP25
P10A	1	SLICER, FOOD	GLOBE FOOD EQUIPMENT	3600N
P11	1	MOP SINK STORAGE CABINET	ADVANCE TABCO	9-OPC-84
P12	2	HAND SINK, WALL MOUNT	ADVANCE TABCO	7-PS-66
P13	36	WINE CABINET	VIKING RANGE	VCWB
P14	1	WORK TABLE	ADVANCE TABCO	TSS-4810
P15	1	POT RACK, TABLE MOUNT	ADVANCE TABCO	SCT-108
P16	4	BIN, INGREDIENT	CAMBRO	IB27148
P17	1	SINK, SCULLERY, 3 COMPARTMENTS	ADVANCE TABCO	94-63-54-24RL
P18	1	POT RACK, WALL MOUNT	ADVANCE TABCO	GW-108
P19	2	FAUCET, WALL MOUNT, WITH PRE-RINSE	T & S BRASS	B-0133-12ACRBBS
P20	1	OVERSHELF, TABLE MOUNT	ADVANCE TABCO	DS-12-72
P21	1	TABLE, WORK	ADVANCE TABCO	GLG-366
P22	3	REFRIGERATOR, UNDERCOUNTER, LOW PROFILE	TRUE FOOD SERVICE	TUC-60D-4-LP-HC~SPEC1
P23	2	CUTTER/MIXER, VERTICAL & VEG. PREP, COMBO	ROBOT COUPE	R301 ULTRA
P24	1	SPARE NUMBER		
P25	1	SPARE NUMBER		
P26	1	SPARE NUMBER		
P27	1	BAG IN BOX	BY VENDOR	BY VENDOR
P27.1	1	FILTER SYSTEM	EVERPURE	EV9324-22
P27.2	1	CO2 TANK	BY VENDOR	BY VENDOR

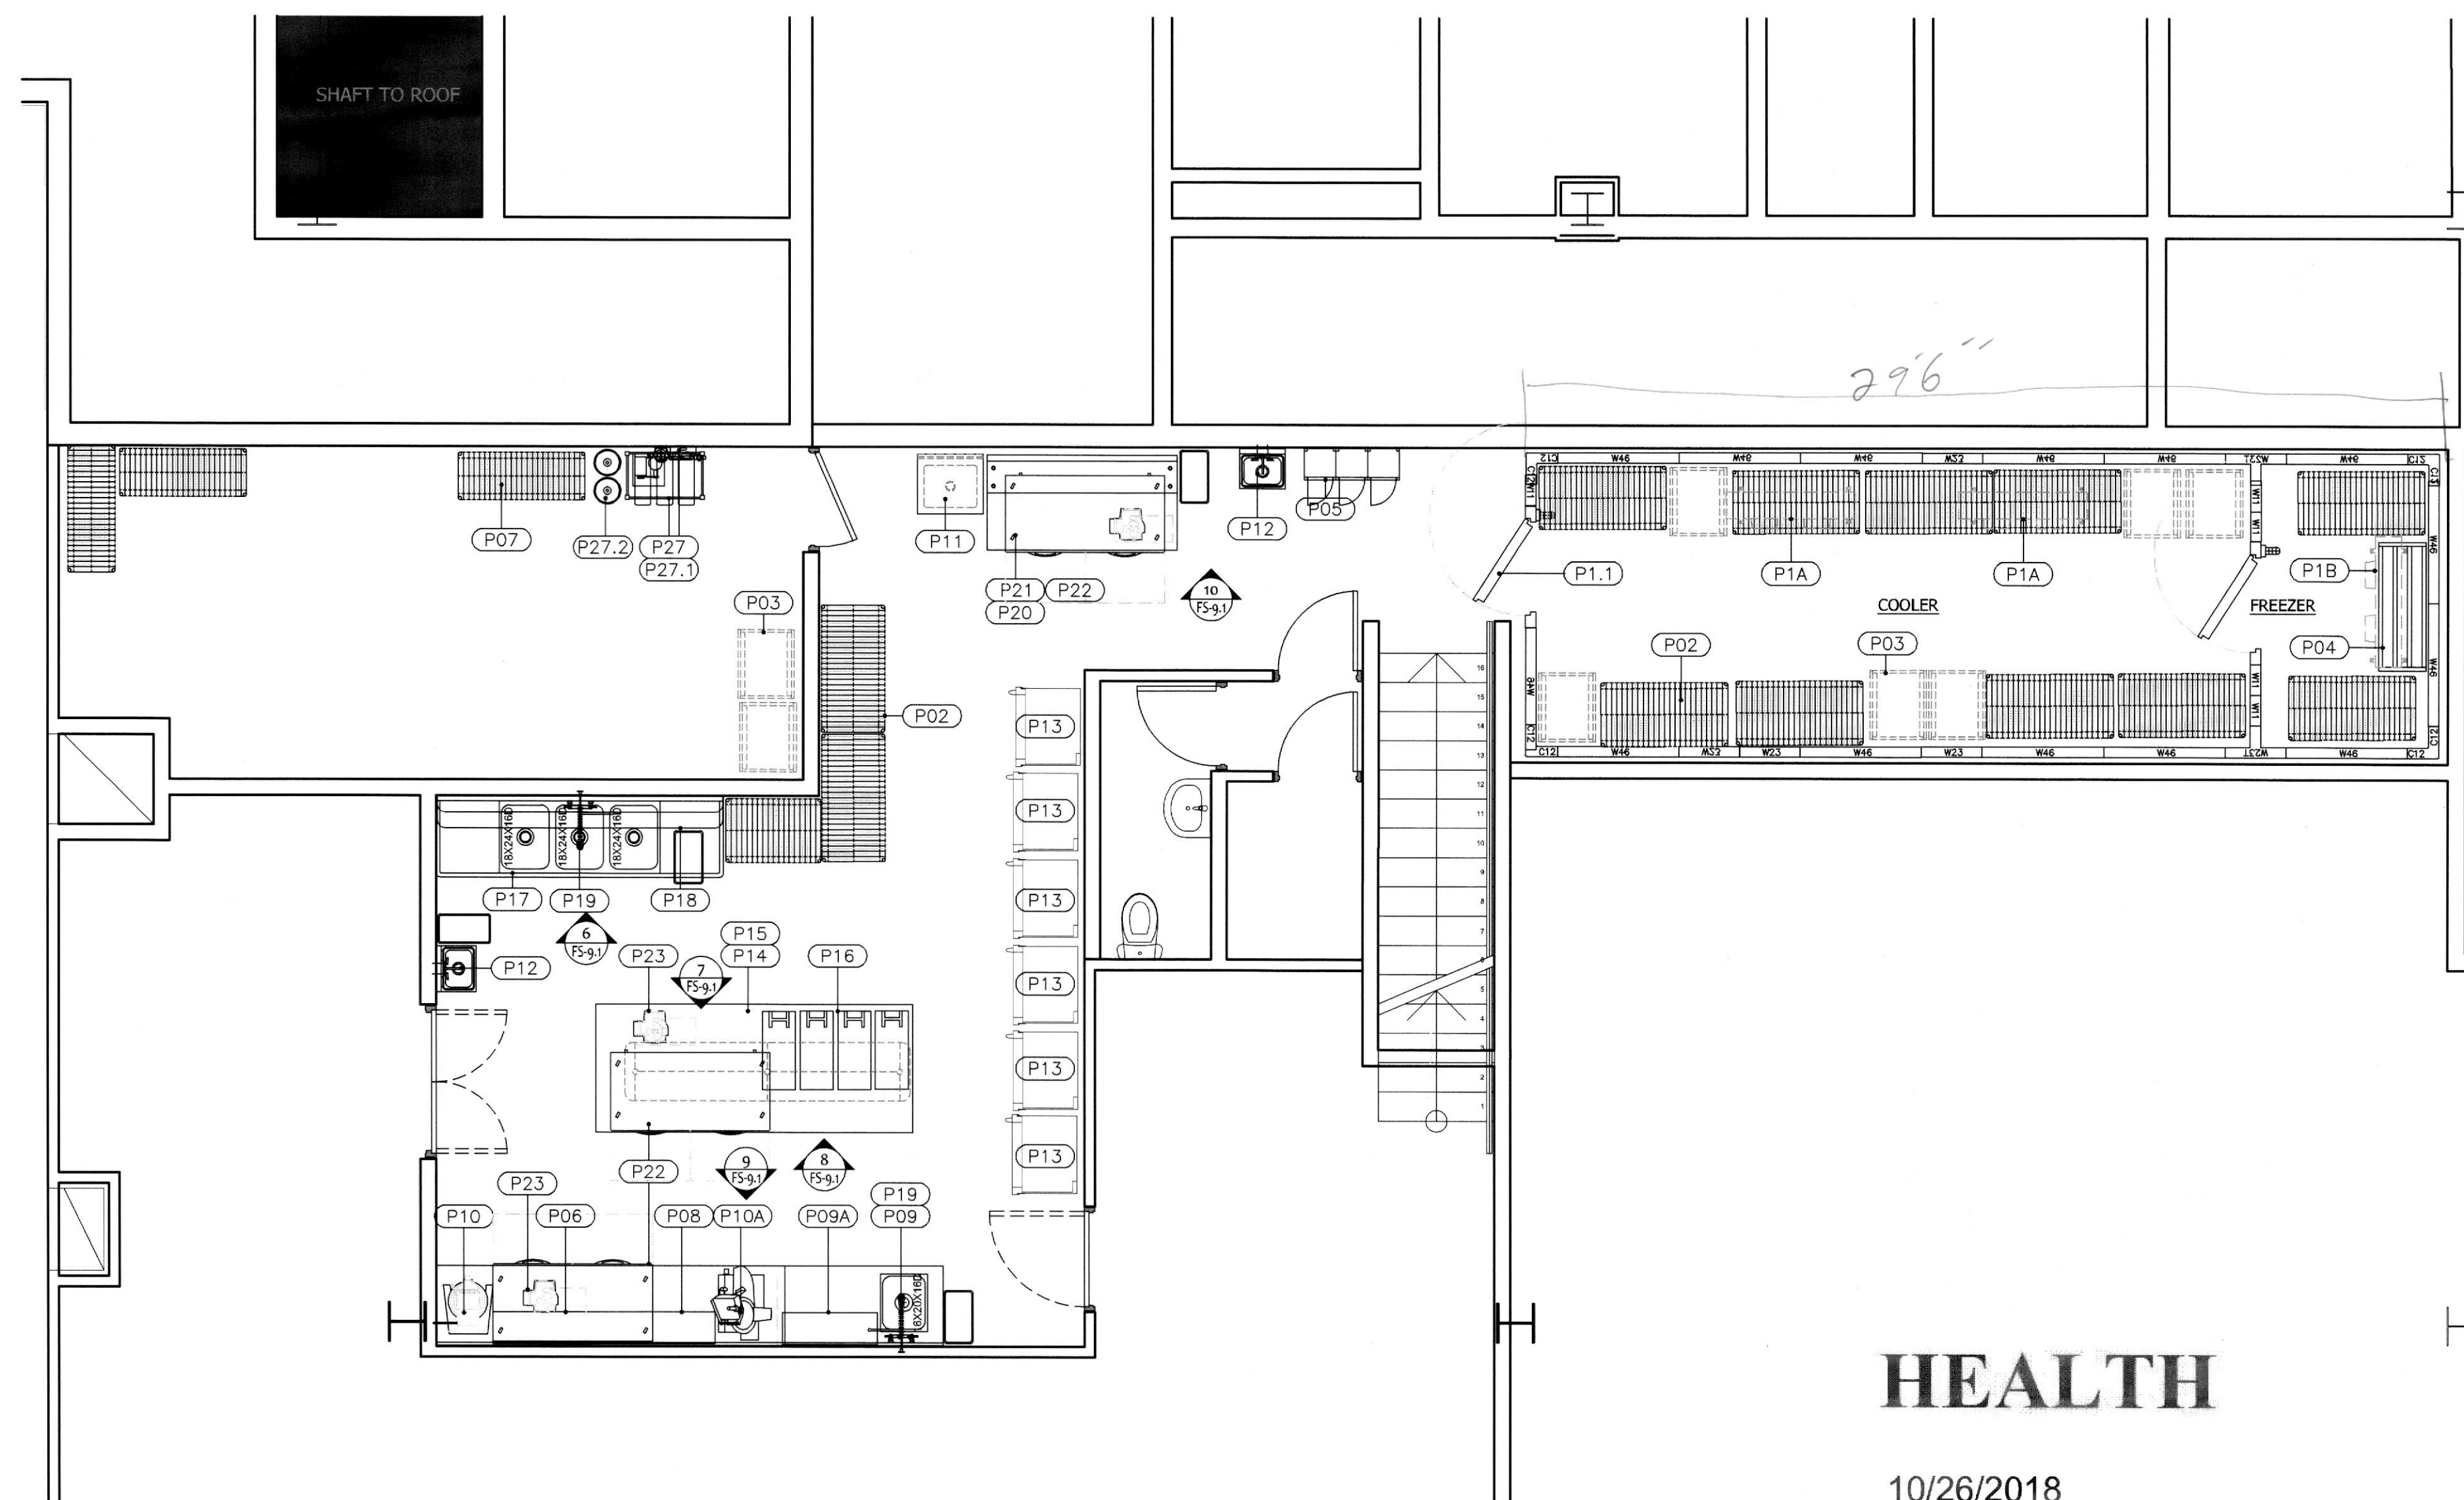

1 MEZZANINE EQUIPMENT LAYOUT AND SCHEDULE  
 SCALE: 1/4" = 1' 0"

**HEALTH**

10/26/2018

REVISIONS	NUMBER	DATE	DESCRIPTION
	1	10/19/18	PER HEALTH DEPARTMENT COMMENTS
	2	10/24/18	PER HEALTH DEPARTMENT COMMENTS

OUZO RESTAURANT & LOCH BAR  
 HOUSTON, TEXAS

DATE:	06/28/2017
SCALE:	1/4" = 1'-0"
DRAWN BY:	JR
DESIGNED BY:	JR
PAPER SIZE:	24x36
EQUIPMENT PLAN AND SCHEDULE	
SHEET:	FS-2.2