


LEGEND		
SYMBOLS		ABBREVIATIONS
(R)	REFRIGERATION CONNECTION	FS FLOOR SINK
(CG)	2X2X48 STAINLESS STEEL CORNER GUARD	FT FLOOR TROUGH
(FP)	FIRE PULL STATION - BY VENDOR	(K) K-CLASS FIRE EXTINGUISHER - BY OTHERS

SYMBOLS	
---	SODA LINE RUNS / CONDUIT BY OTHERS (BY SODA VENDOR)
---	BEER LINE RUNS / CONDUIT BY OTHERS (BY KITCHEN EQUIPMENT CONTRACTOR)
---	REFRIGERATION LINES (BY KITCHEN EQUIPMENT CONTRACTOR)

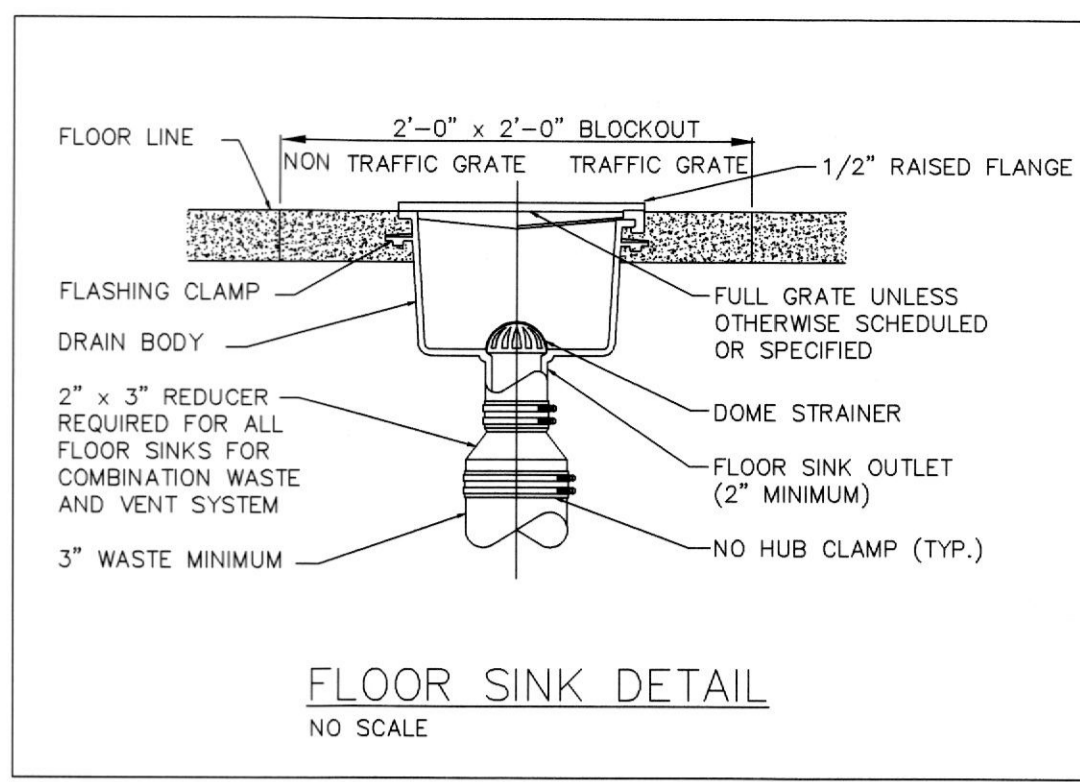


City of Houston Texas

18076069
REVIEWED FOR COMPLIANCE

Performance of this review does not relieve the applicant from full responsibility to comply with all applicable codes, ordinances and regulations 10/29/18

JOHNSON - LANCASTER AND ASSOCIATES, INC.
FOOD SERVICE EQUIPMENT SPECIALIST
13031 US Highway 19 N Clearwater, FL 33764 (727) 798-6822

REVISIONS	DESCRIPTION	DATE	NUMBER
1	PER HEALTH DEPARTMENT COMMENTS	10/19/18	1
2	PER HEALTH DEPARTMENT COMMENTS	10/24/18	2

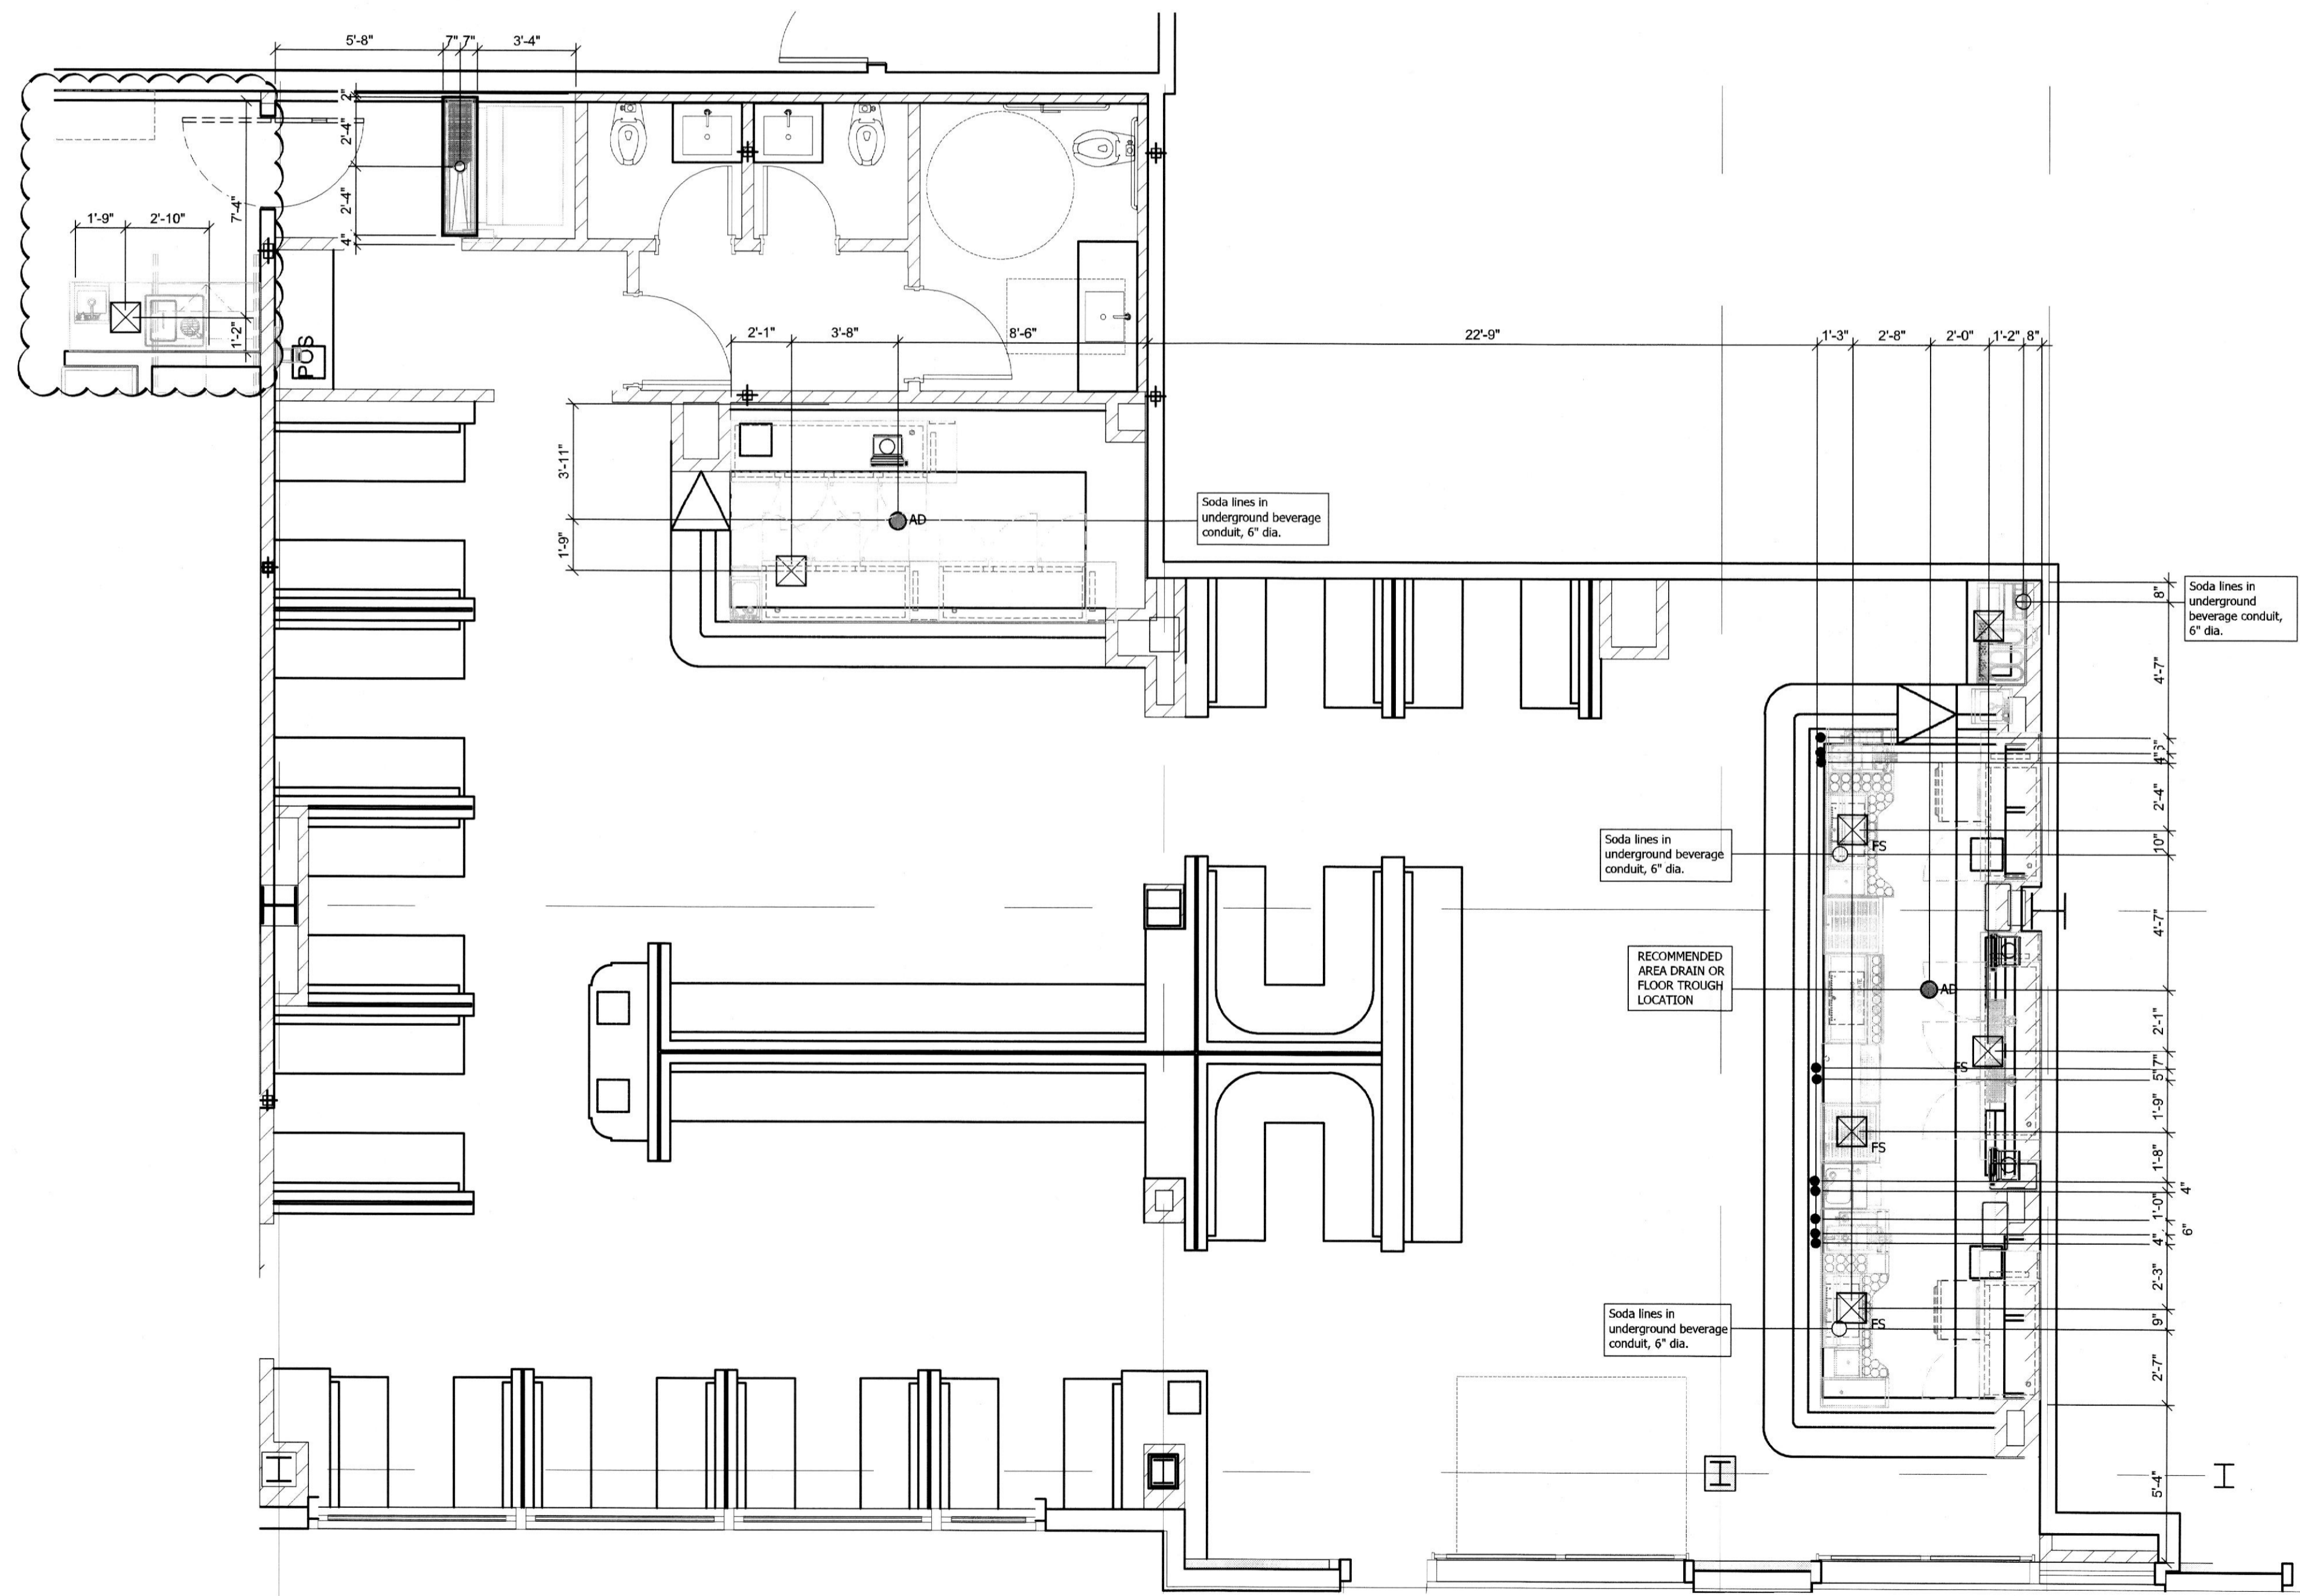

1 LOSH BAR SLAB PENETRATIONS PLAN

Scale: 1/4" = 1' 0"

OUZO RESTAURANT & LOCH BAR
HOUSTON, TEXAS

PROJECT TITLE	
DATE:	06/28/2017
SCALE:	1/4" = 1'-0"
DRAWN BY:	JR
DESIGNED BY:	JR
PAPER SIZE:	24x36
SLAB PENETRATION PLAN	
SHEET:	FS-6.1