





18076069

REVIEWED FOR COMPLIANCE

Performance of this review does not relieve the applicant from full responsibility to comply with all applicable codes, ordinances and regulations 10/29/18

LEGEND			
SYMBOLS	ABBREVIATIONS		
(R)	REFRIGERATION CONNECTION	FS	FLOOR SINK
(CG)	2X2X48 STAINLESS STEEL CORNER GUARD	FT	FLOOR TROUGH
(FP)	FIRE PULL STATION - BY VENDOR	(K)	K-CLASS FIRE EXTINGUISHER - BY OTHERS

SYMBOLS	
---	SODA LINE RUNS / CONDUIT BY OTHERS (BY SODA VENDOR)
---	BEER LINE RUNS / CONDUIT BY OTHERS (BY KITCHEN EQUIPMENT CONTRACTOR)
---	REFRIGERATION LINES (BY KITCHEN EQUIPMENT CONTRACTOR)

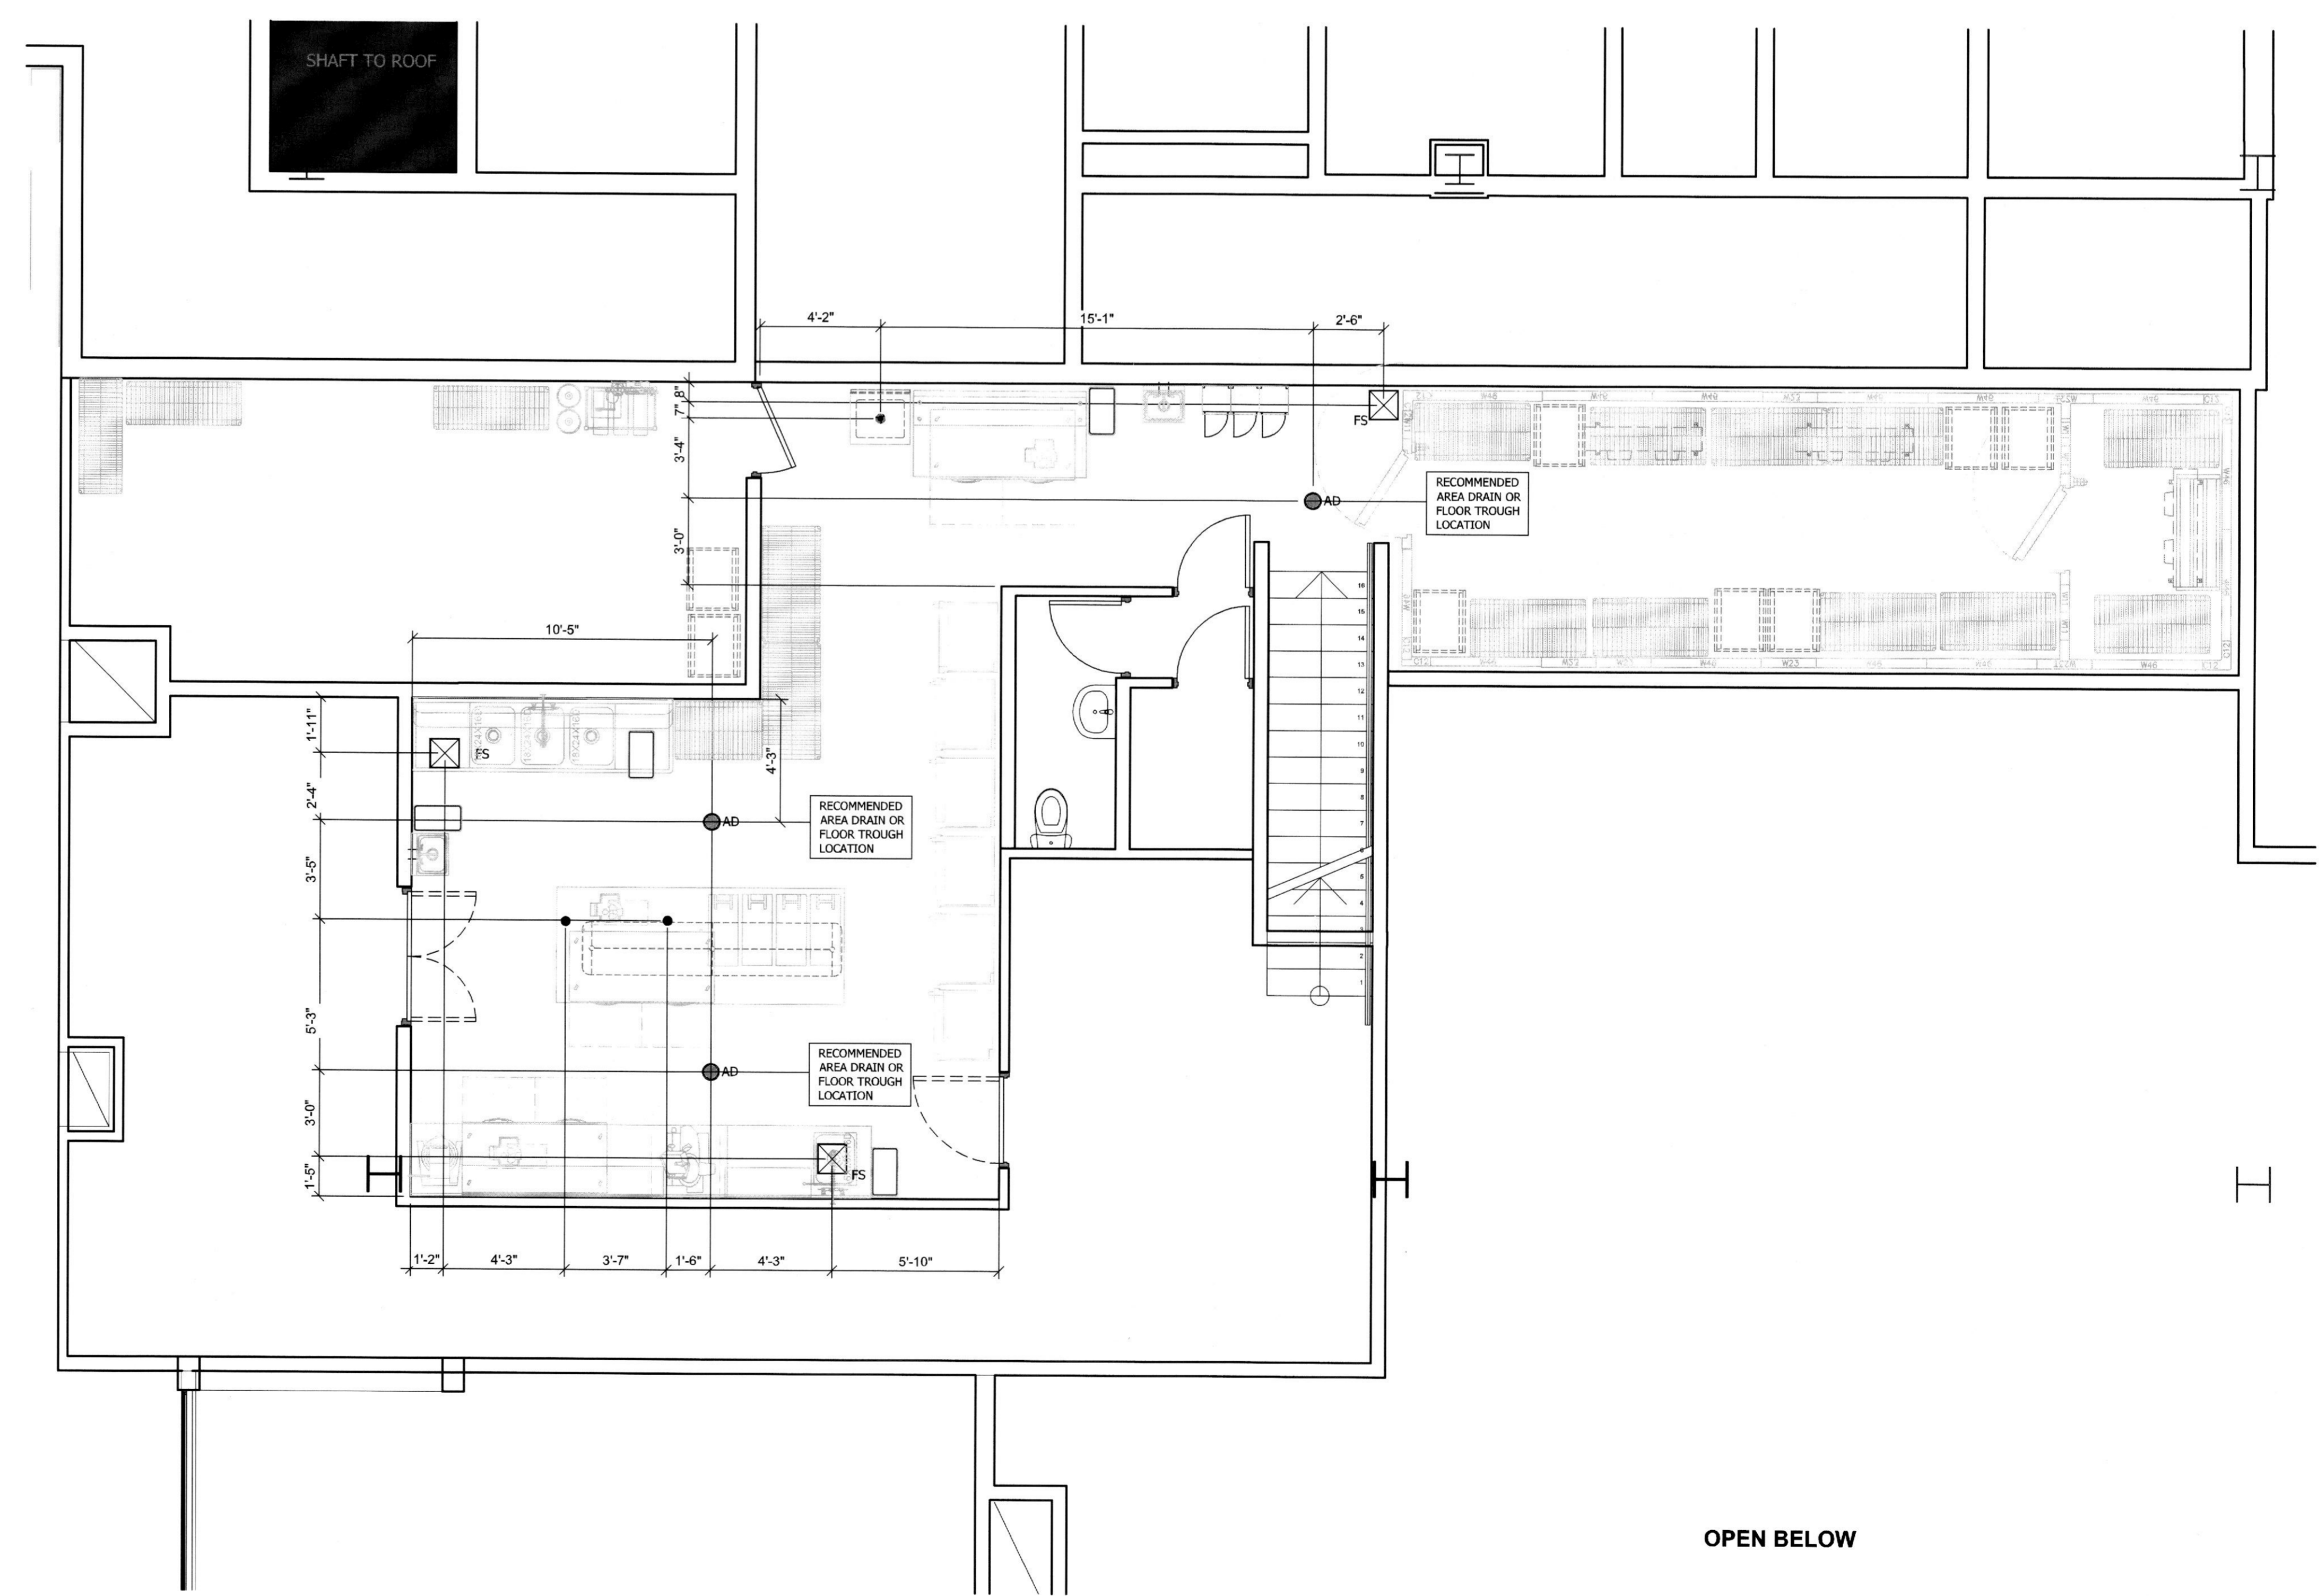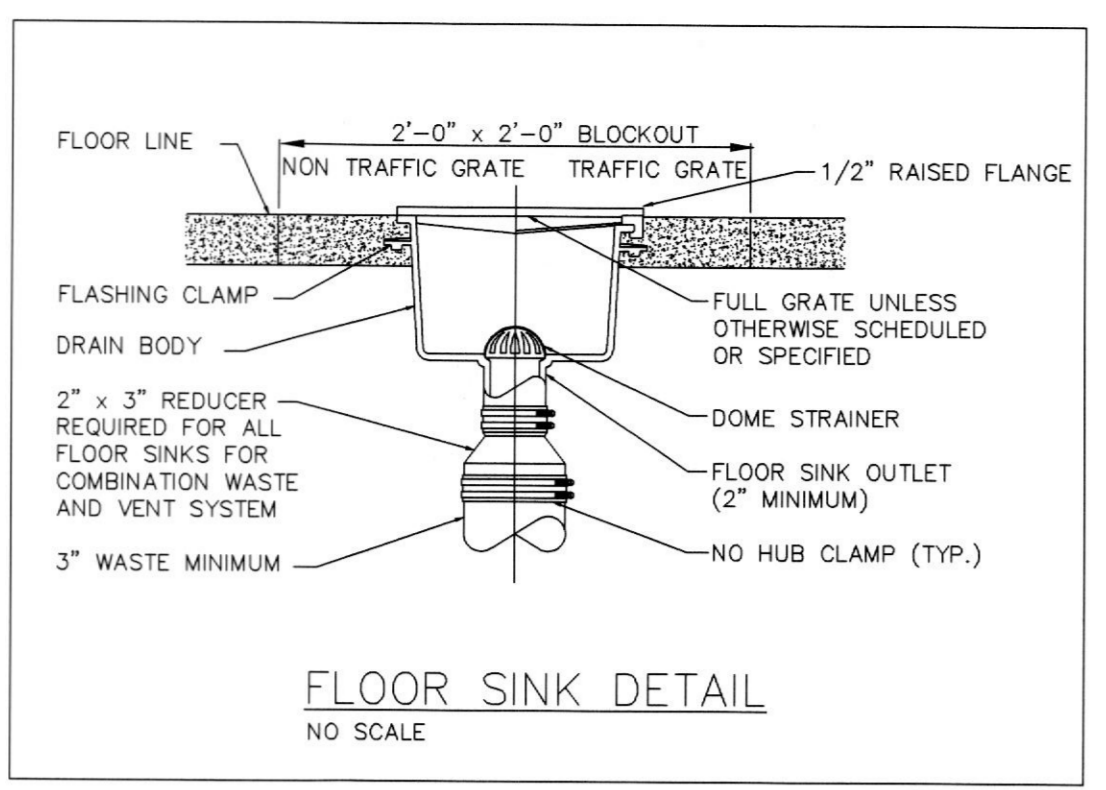

OPEN BELOW

1 SLAB PENETRATIONS PLAN Scale: 1/4" = 1' 0"

JOHNSON-LANCASTER AND ASSOCIATES, INC.  
FOOD SERVICE EQUIPMENT SPECIALIST  
13031 US Highway 19 N Clearwater, FL 33764 (727) 796-6822

NUMBER	DATE	DESCRIPTION
1	10/19/18	PER HEALTH DEPARTMENT COMMENTS
2	10/24/18	PER HEALTH DEPARTMENT COMMENTS

OUZO RESTAURANT & LOCH BAR  
HOUSTON, TEXAS

DATE:	06/28/2017
SCALE:	1/4" = 1'-0"
DRAWN BY:	JR
DESIGNED BY:	JR
PAPER SIZE:	24x36
SLAB PENETRATION PLAN	
SHEET:	FS-6.2