
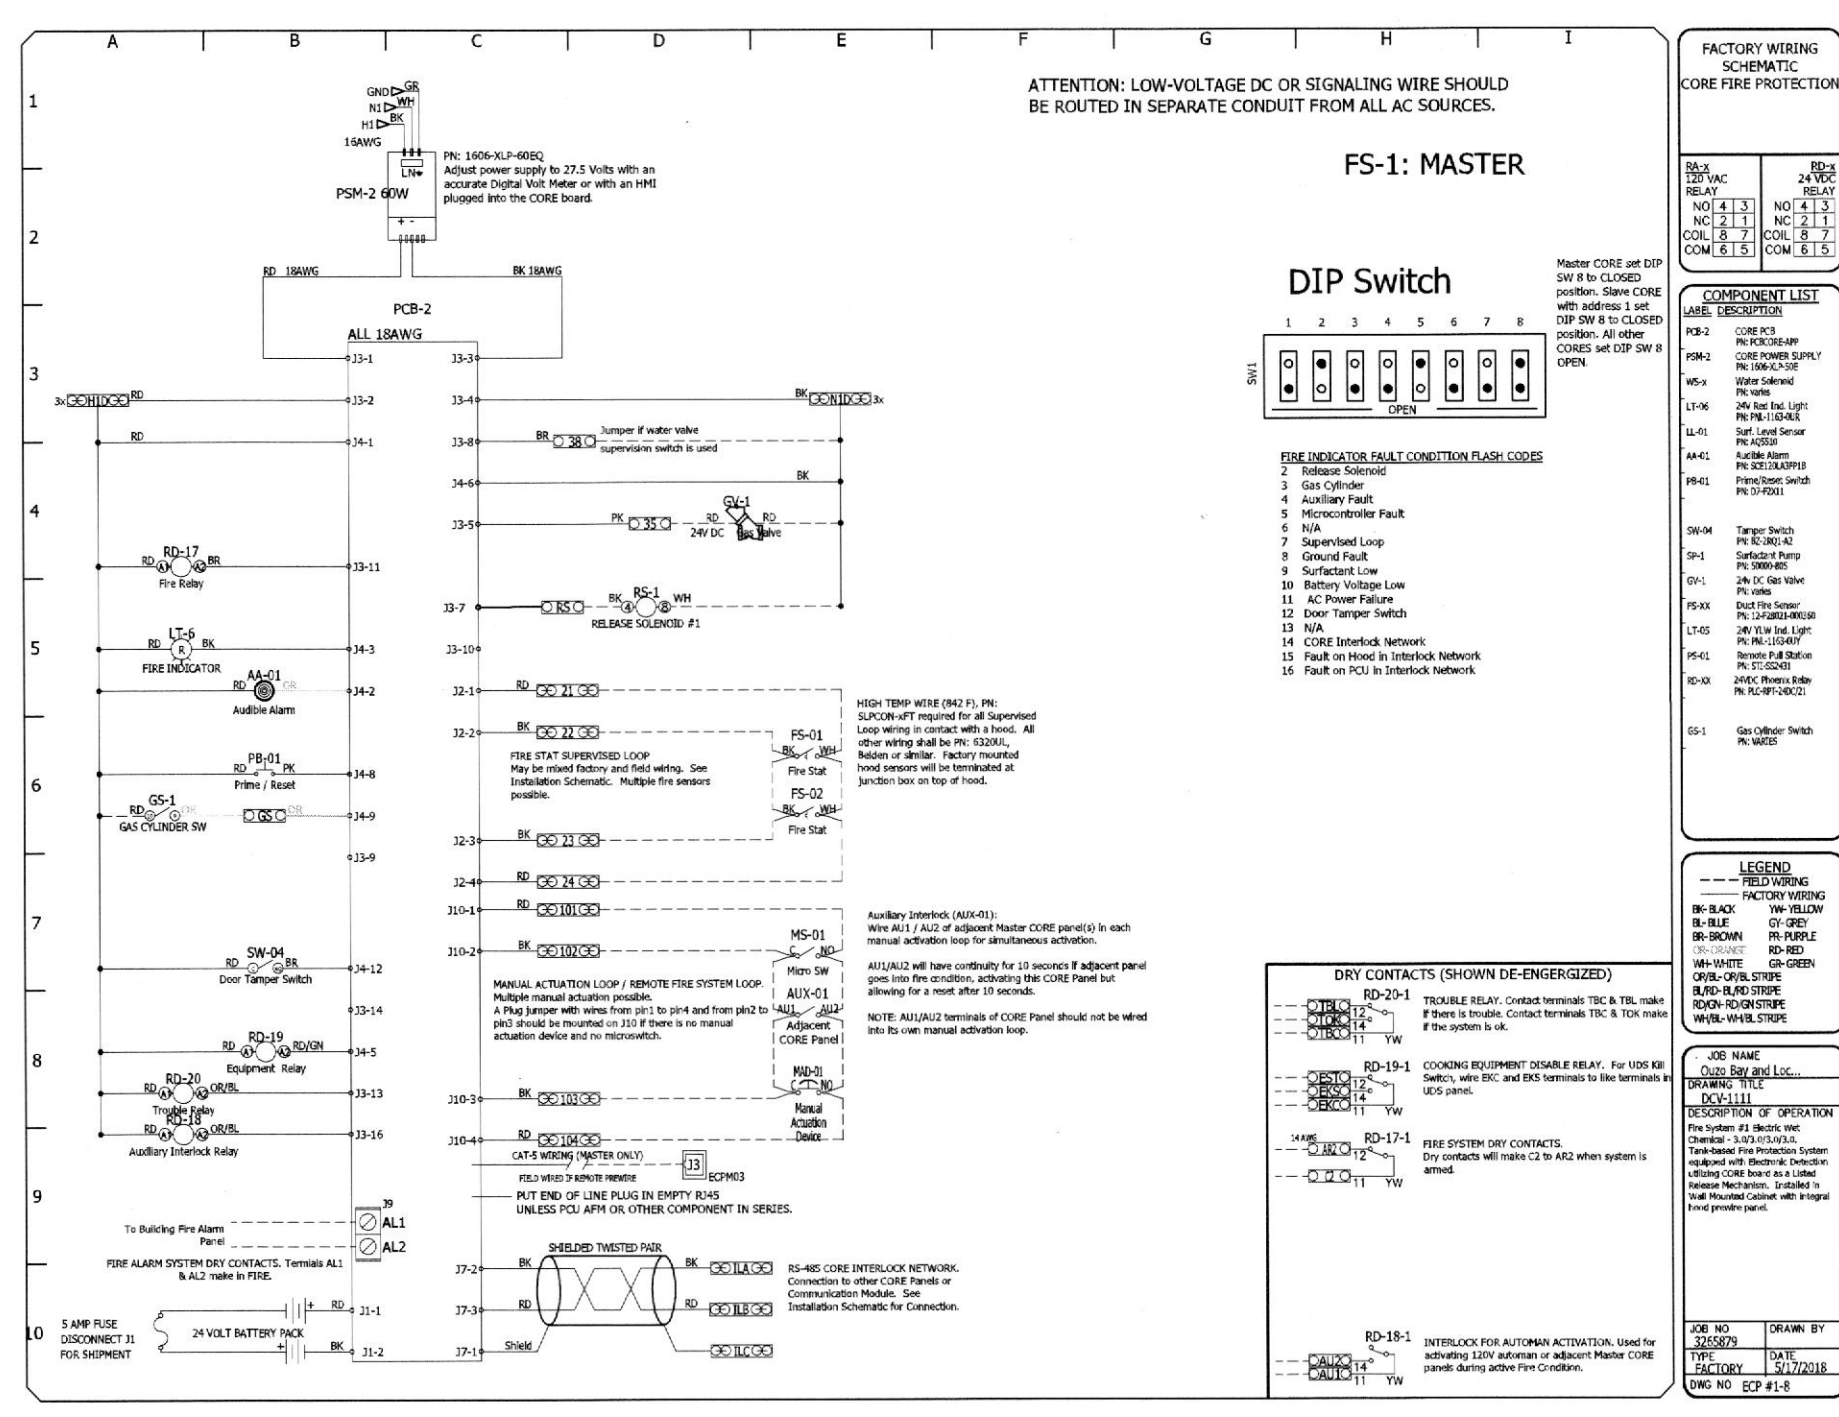
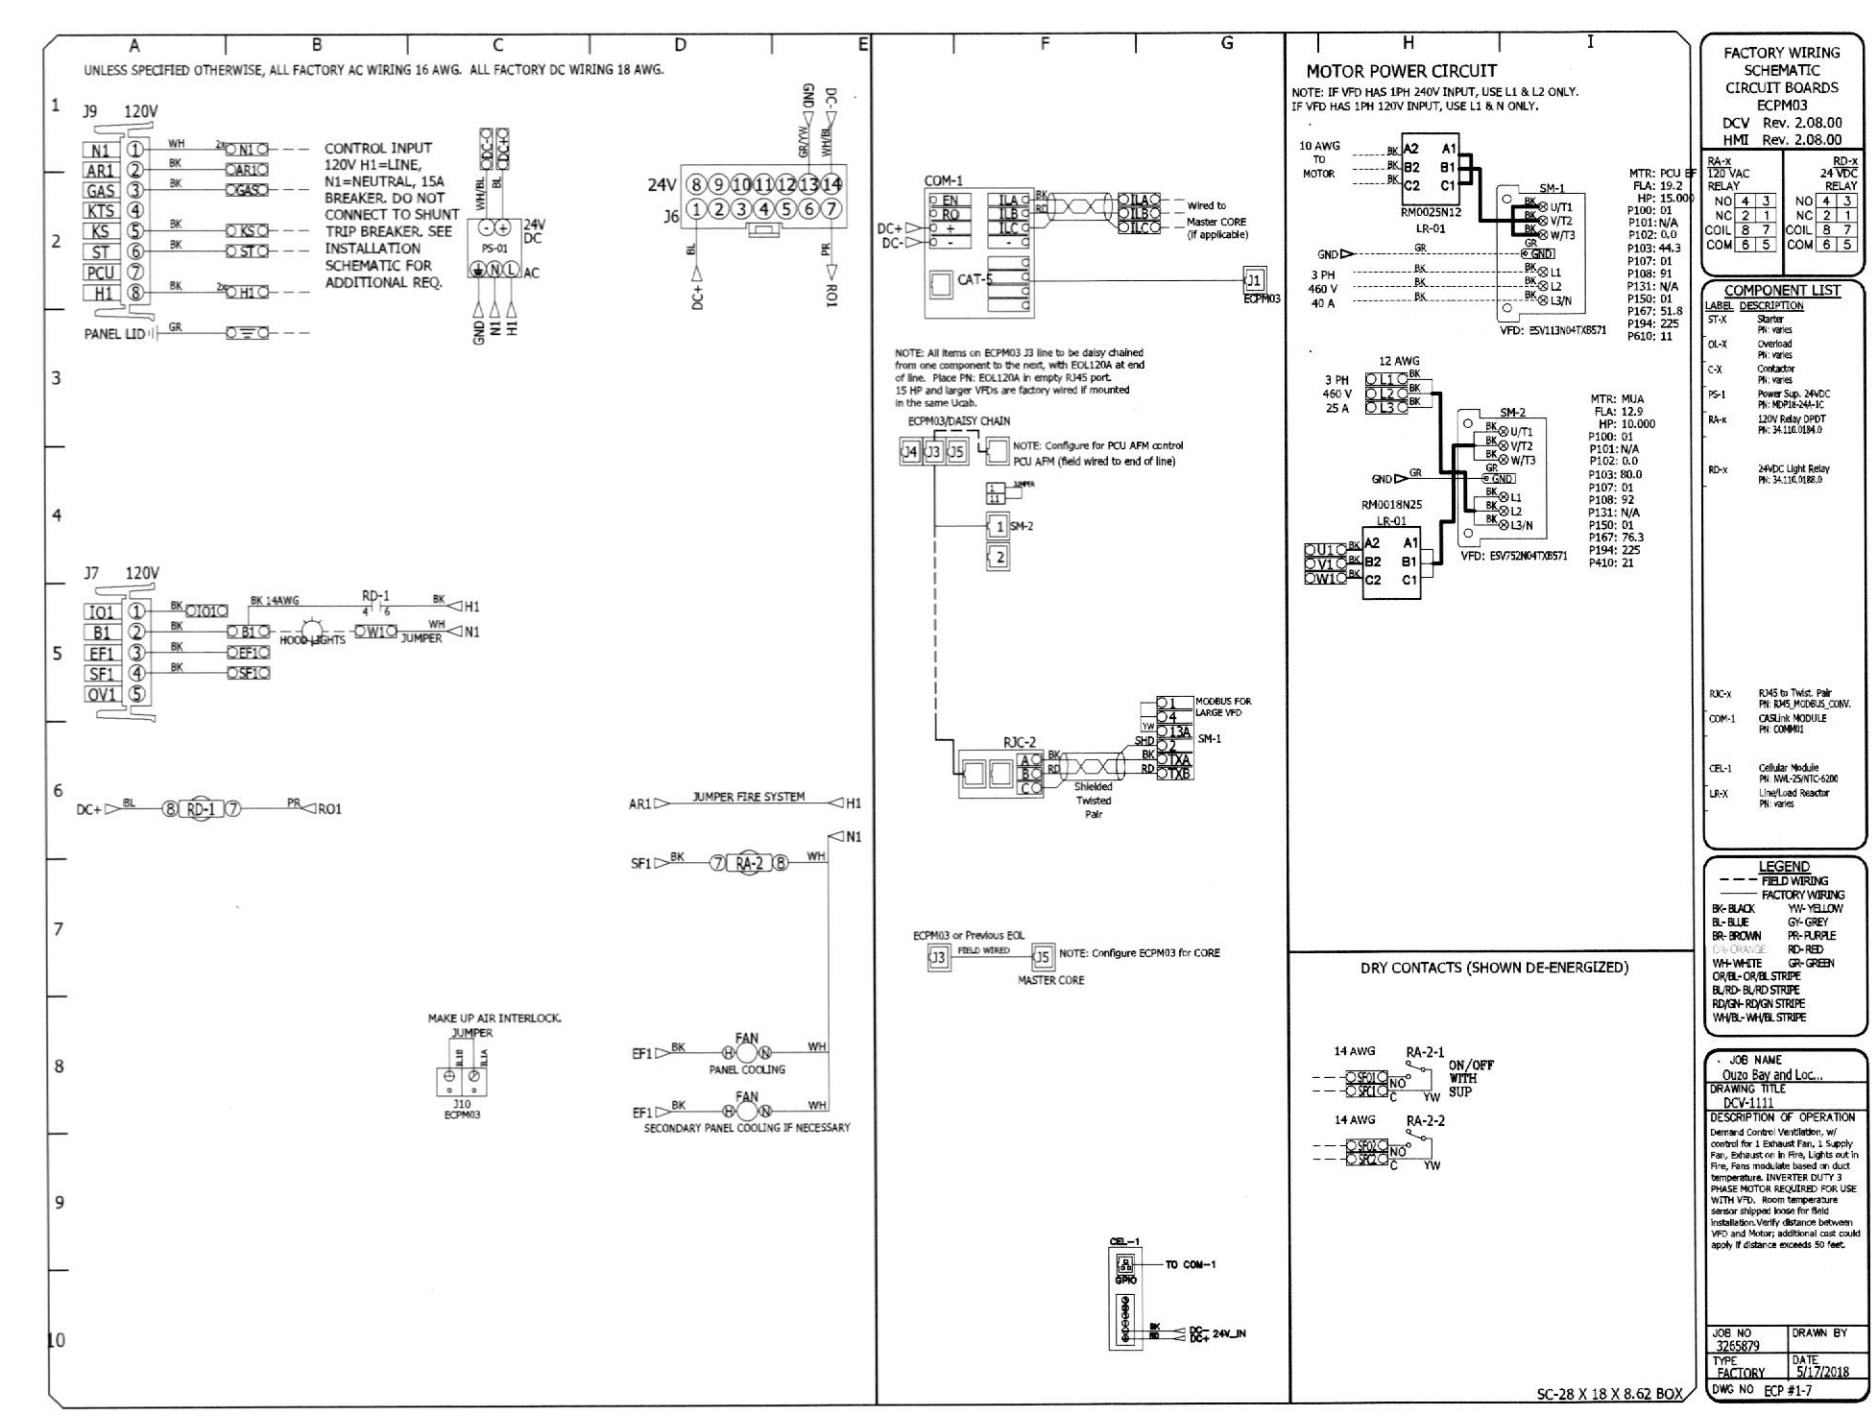
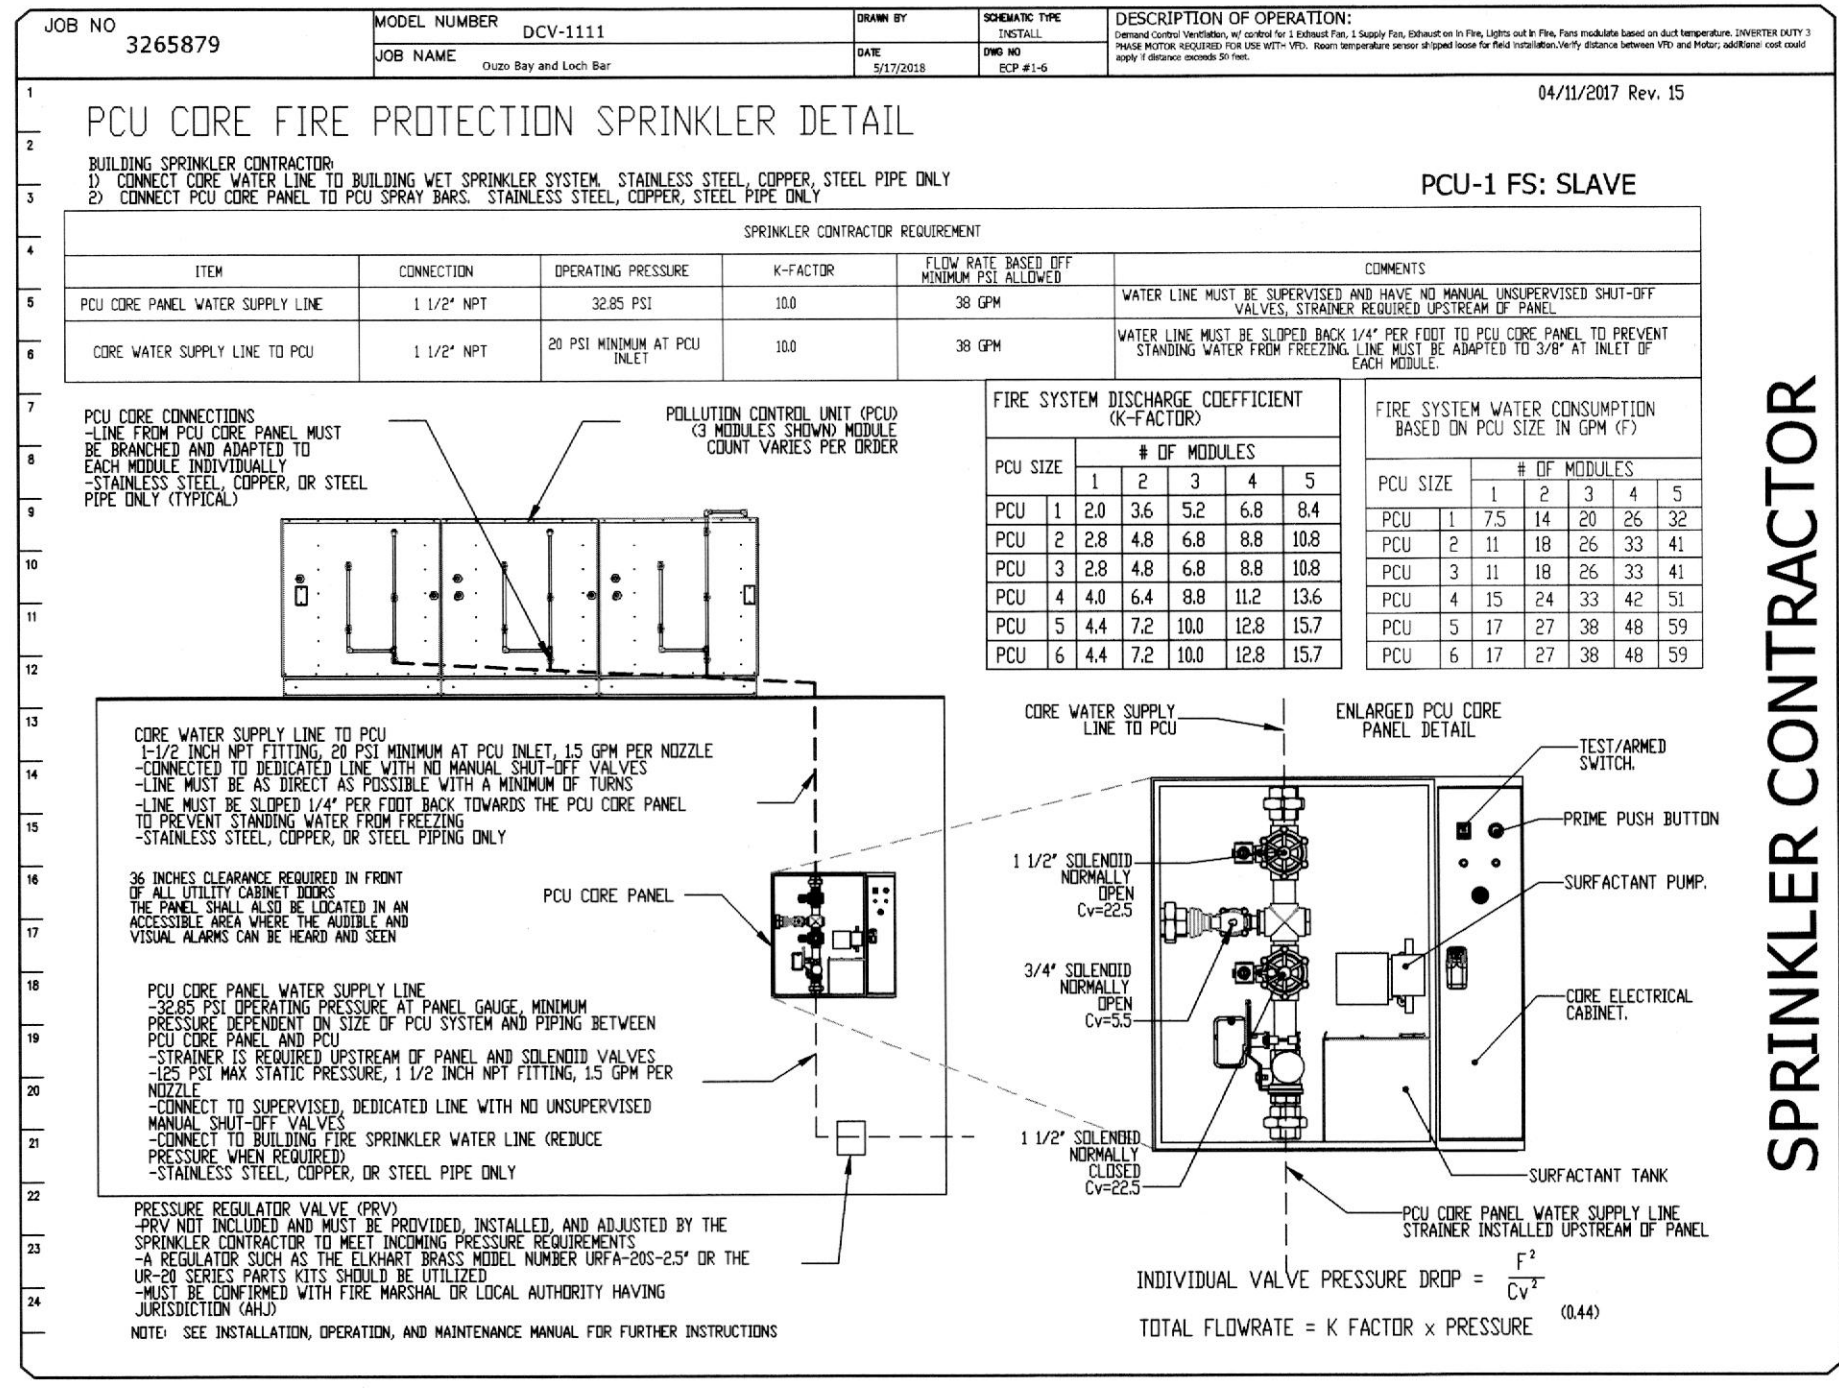


Houston Office
 4001 Campbell Rd., Suite 101, Missouri City, TX 77059 PHONE: (281) 372-2585 FAX: (281) 227-9865

Ouzo Bay and Loch Bar
 HOUSTON, TX, 77002

DATE: 5/16/2018
 DWG.#: 3265879
 DRAWN BY:
 SCALE: 3/4" = 1'-0"
 MASTER DRAWING

SHEET NO. 6

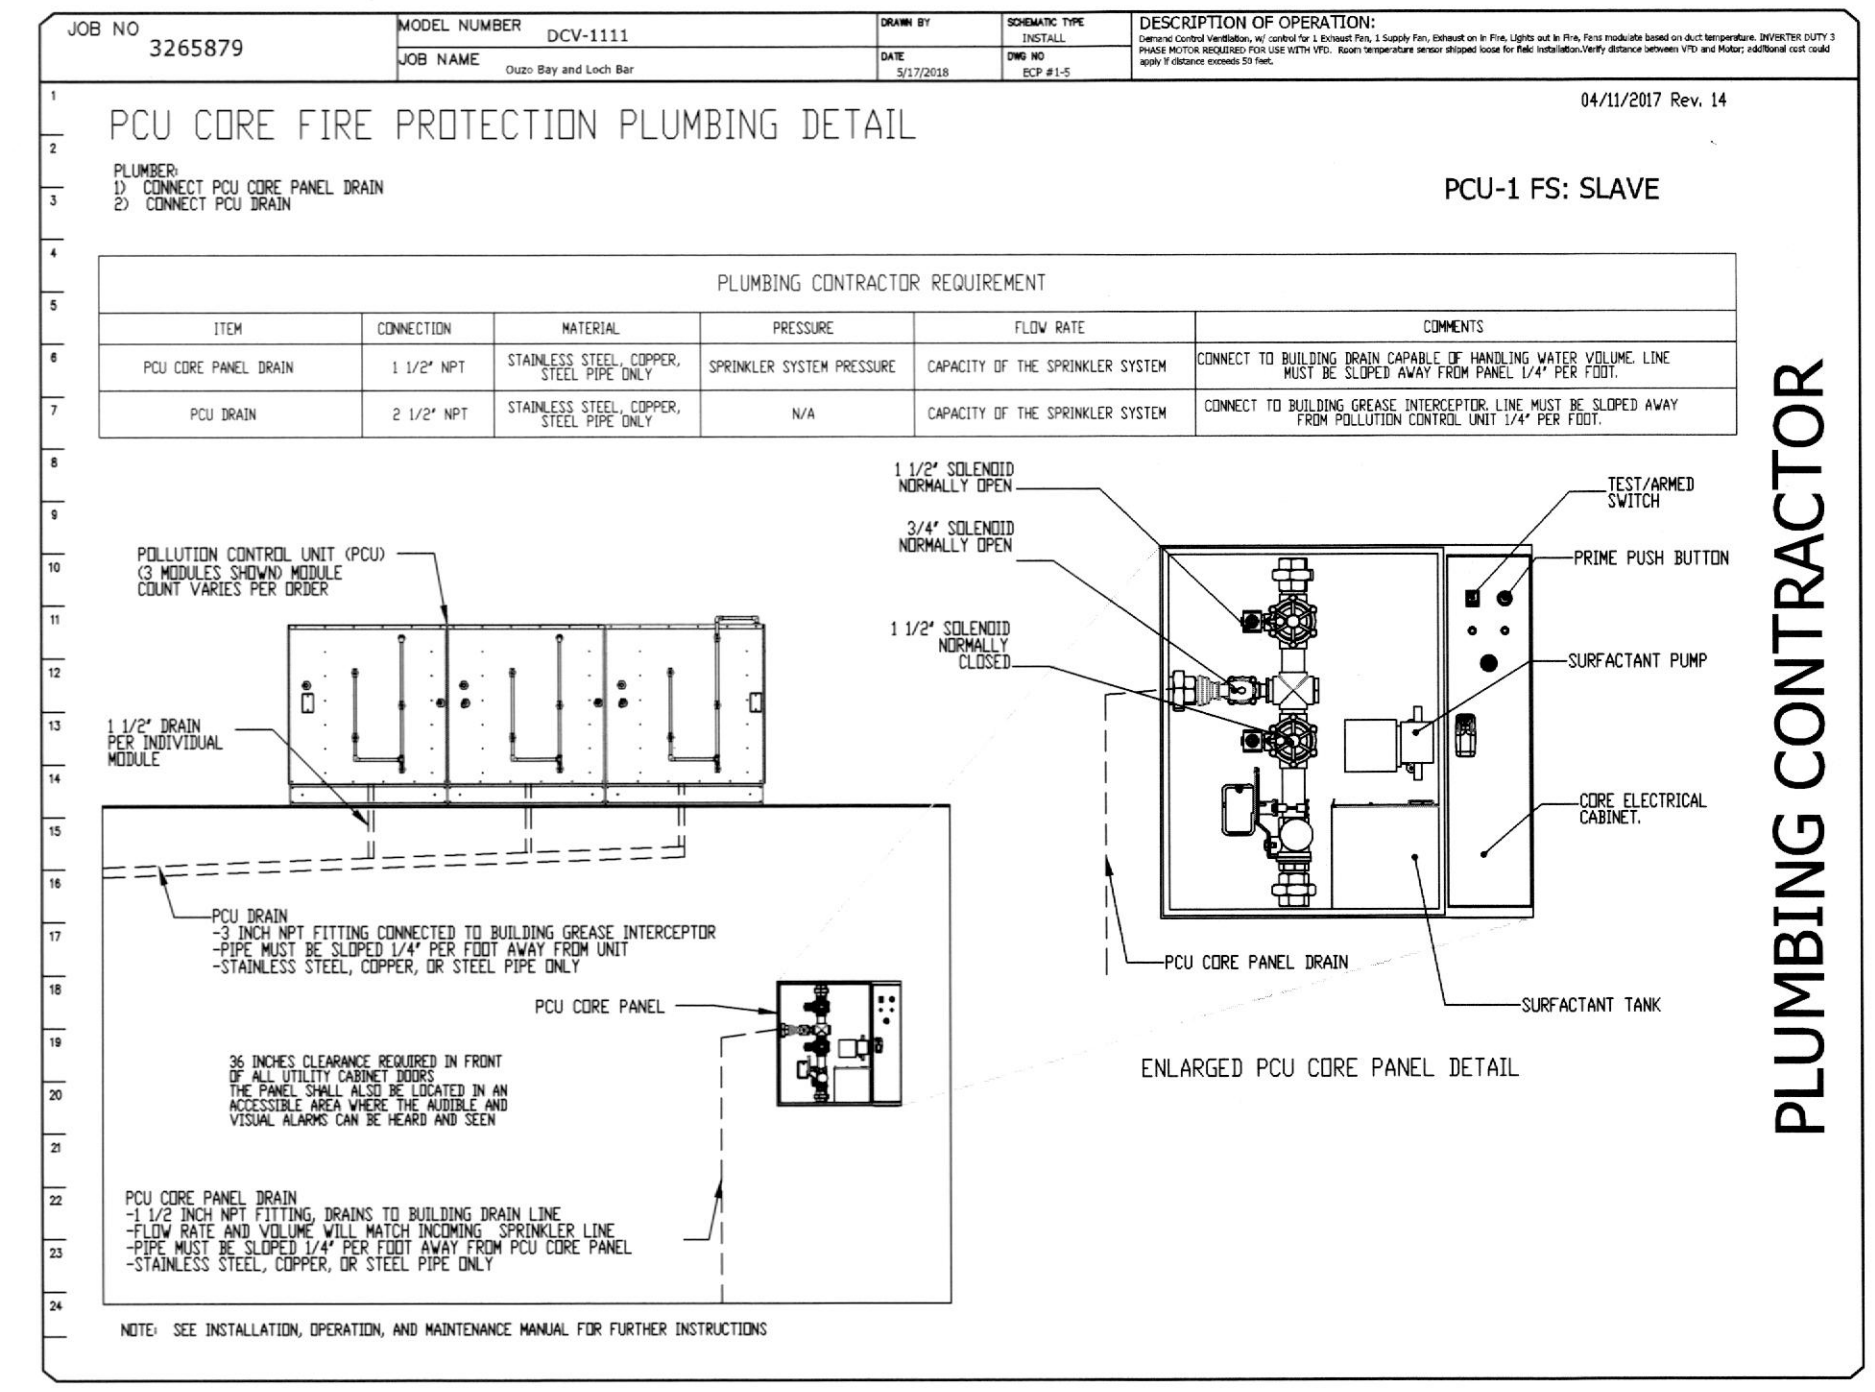

REVISIONS

NUMBER	DATE	DESCRIPTION
1	10/19/18	PER HEALTH DEPARTMENT COMMENTS
2	10/24/18	PER HEALTH DEPARTMENT COMMENTS