


18076069


REVIEWED FOR COMPLIANCE

Performance of this review does not relieve the applicant from full responsibility to comply with all applicable codes, ordinances and regulations 10/29/18


JOHNSON-LANCASTER AND ASSOCIATES, INC.
FOOD SERVICE EQUIPMENT SPECIALIST
13031 US Highway 19 N Clearwater, FL 33764 (727) 798-9622

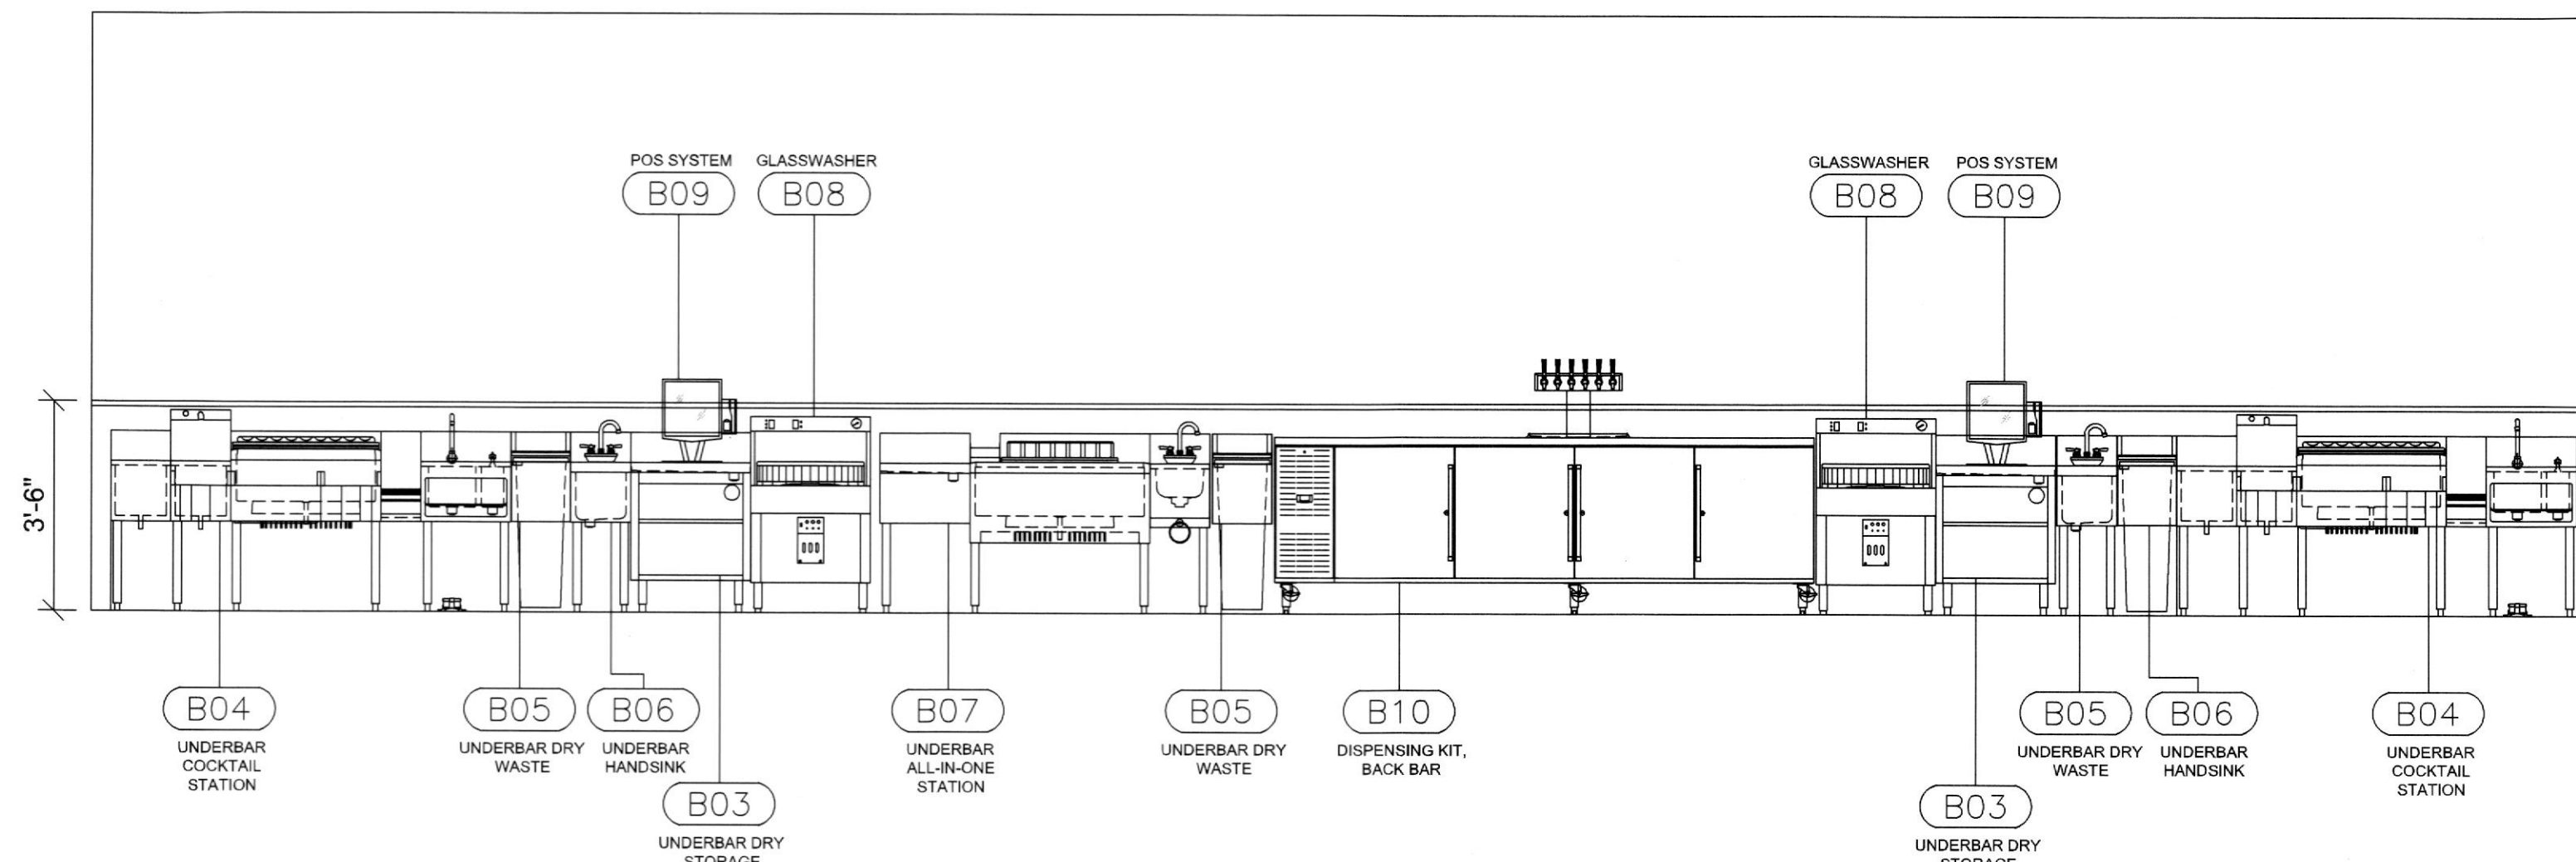


1 BAR
SCALE: 3/8" = 1'-0"

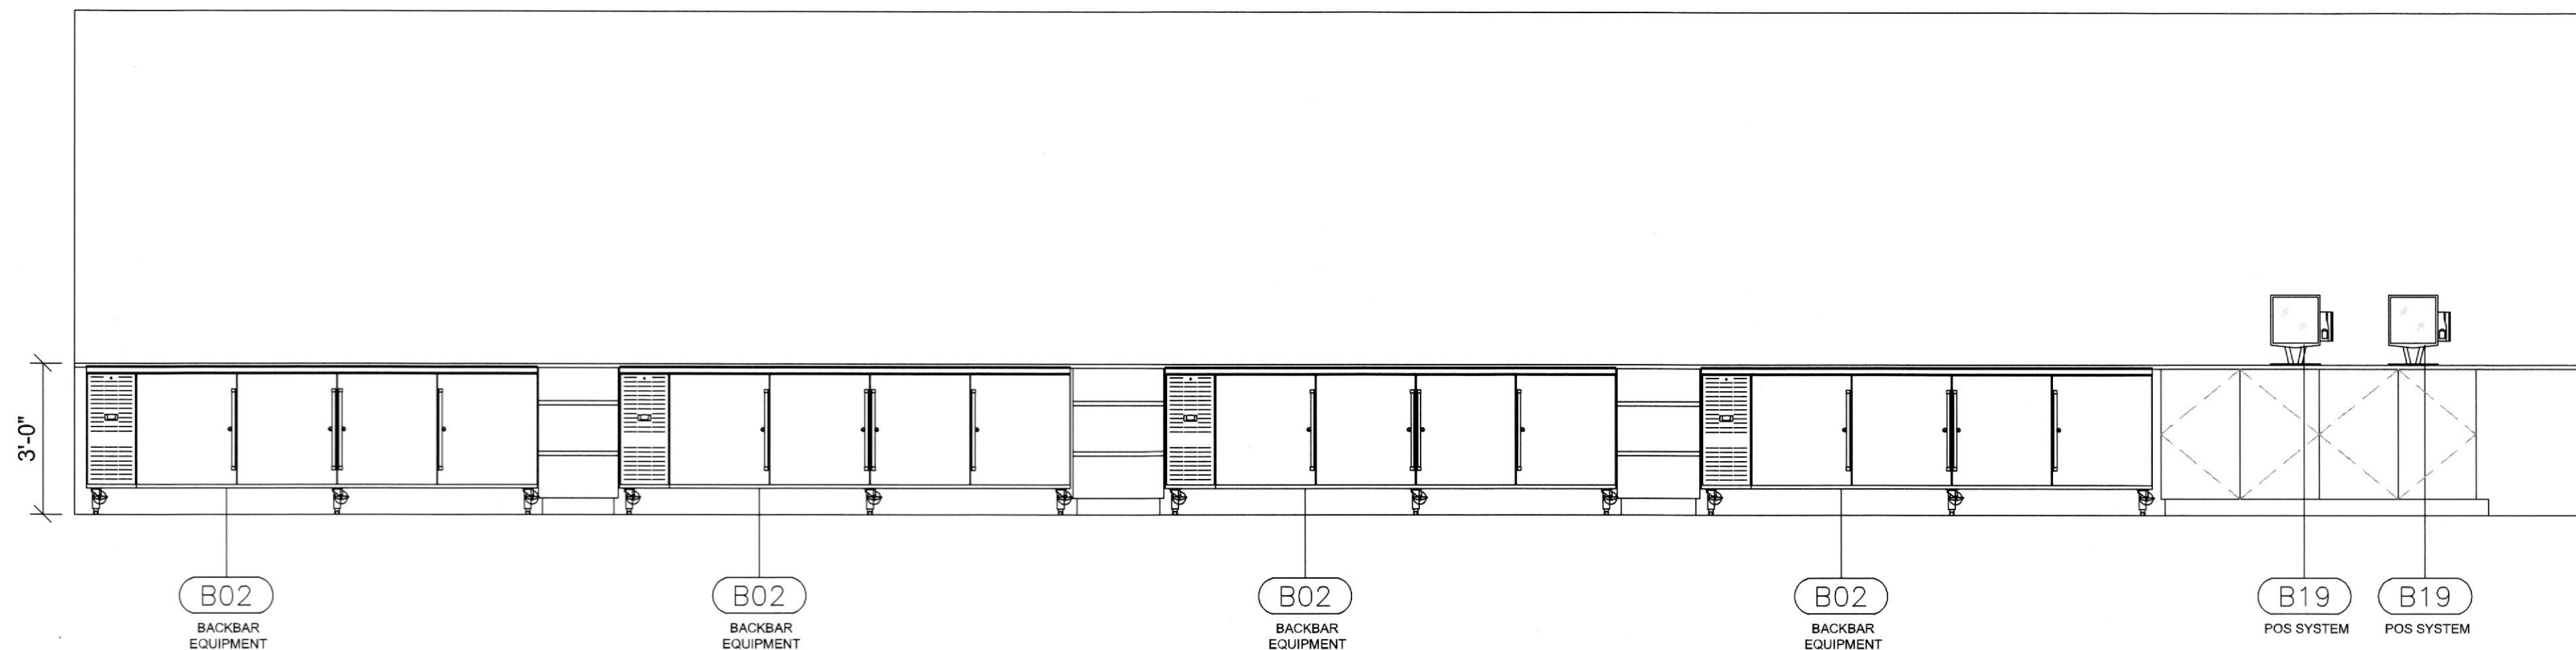


2 BACKBAR
SCALE: 3/8" = 1'-0"

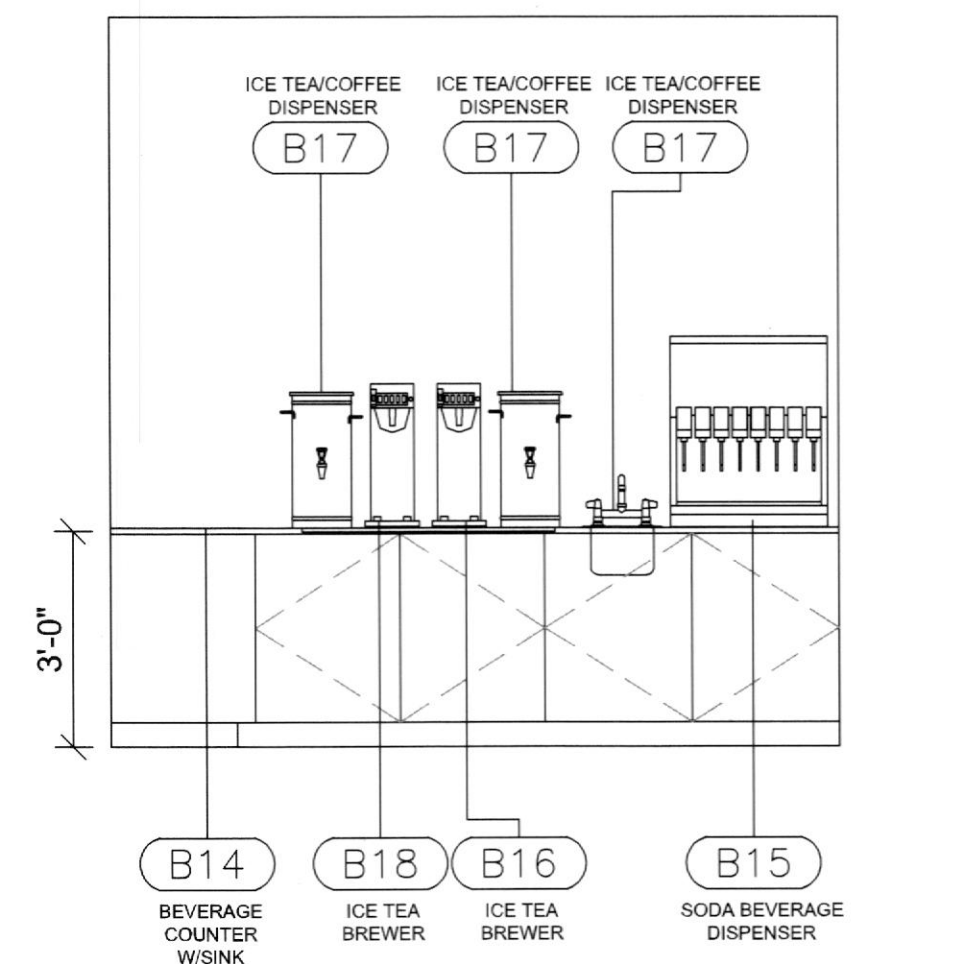


3 BACKBAR BEVERAGE STATION
SCALE: 3/8" = 1'-0"

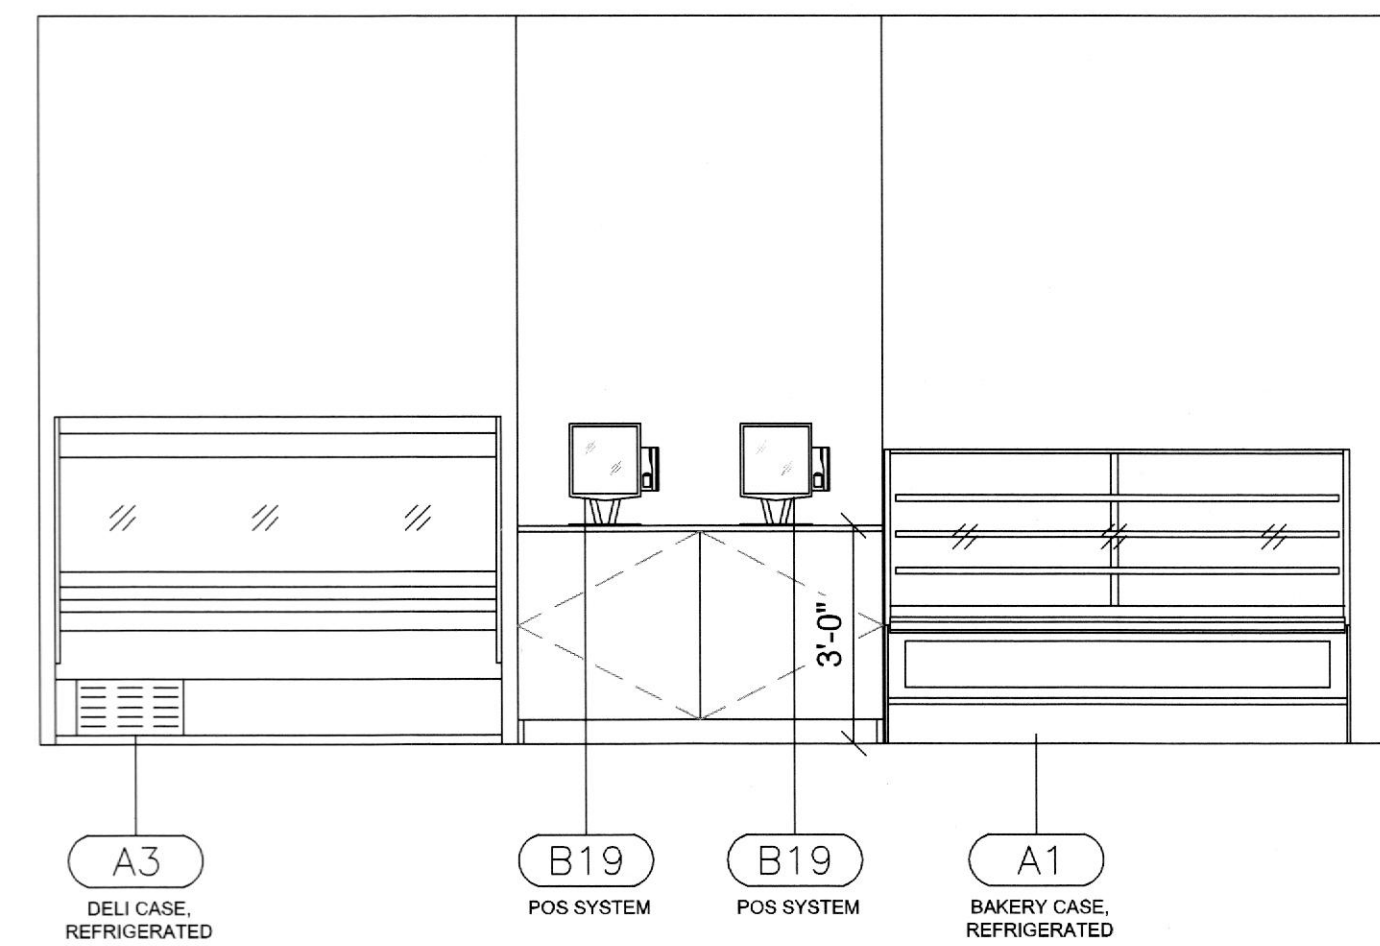

4 FRONT COUNTER
SCALE: 3/8" = 1'-0"

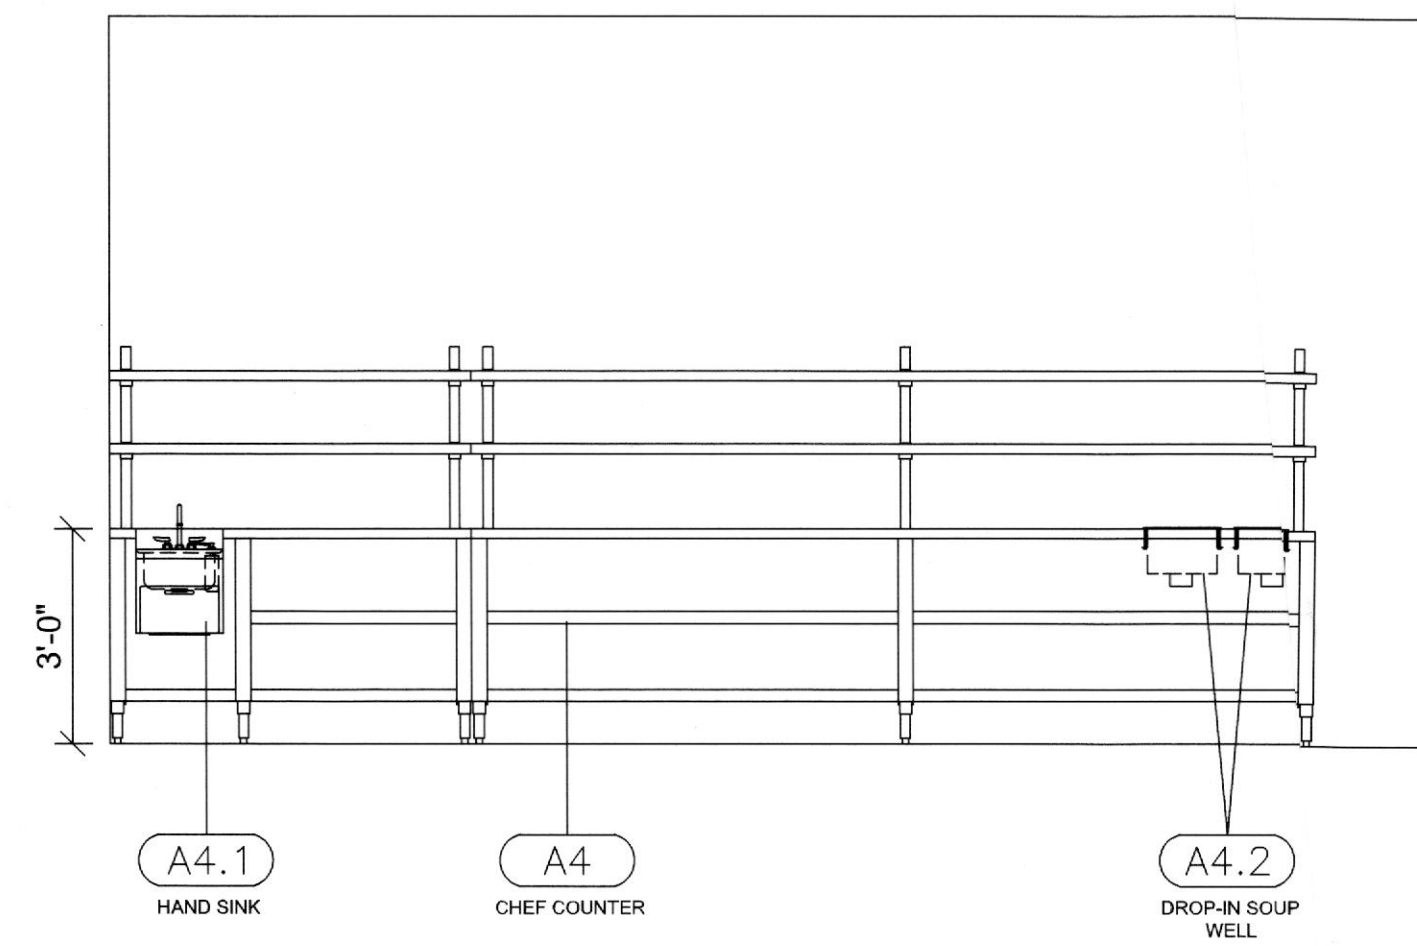

5 CHEF COUNTER - EXPO SIDE
SCALE: 3/8" = 1'-0"

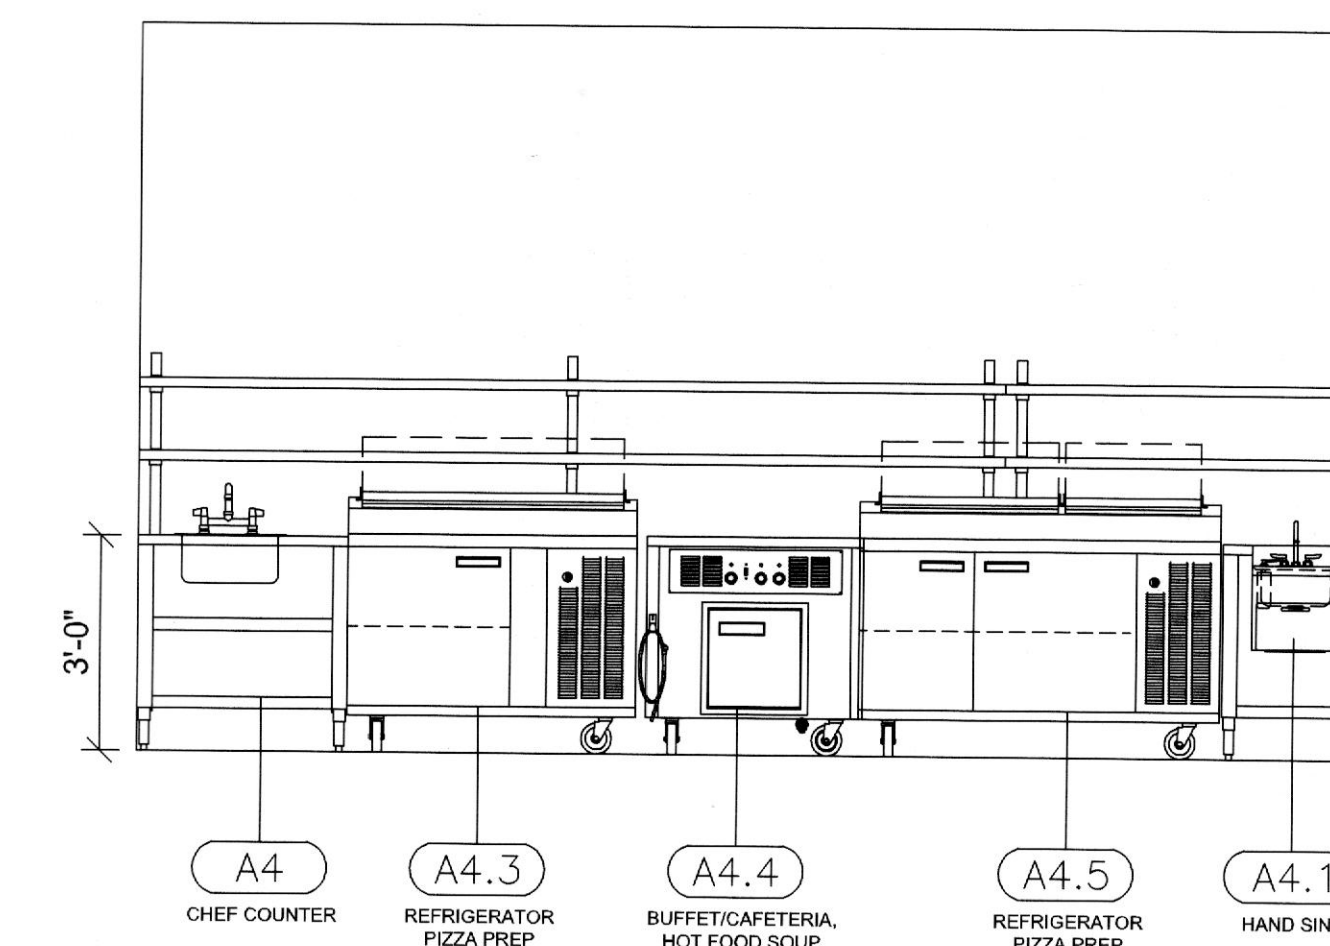

6 CHEF COUNTER
SCALE: 3/8" = 1'-0"

NUMBER	DATE	DESCRIPTION
1	10/19/18	PER HEALTH DEPARTMENT COMMENTS
2	10/24/18	PER HEALTH DEPARTMENT COMMENTS

OUZO RESTAURANT & LOCH BAR
HOUSTON, TEXAS

PROJECT TITLE:

DATE:	06/28/2017
SCALE:	1/4" = 1'-0"
DRAWN BY:	JR
DESIGNED BY:	JR
PAPER SIZE:	24x36
ELEVATIONS:	
SHEET:	FS-9.0