


18076069


REVIEWED FOR COMPLIANCE

Performance of this review does not relieve the applicant from full responsibility to comply with all applicable codes, ordinances and regulations 10/29/18

2ND FL.

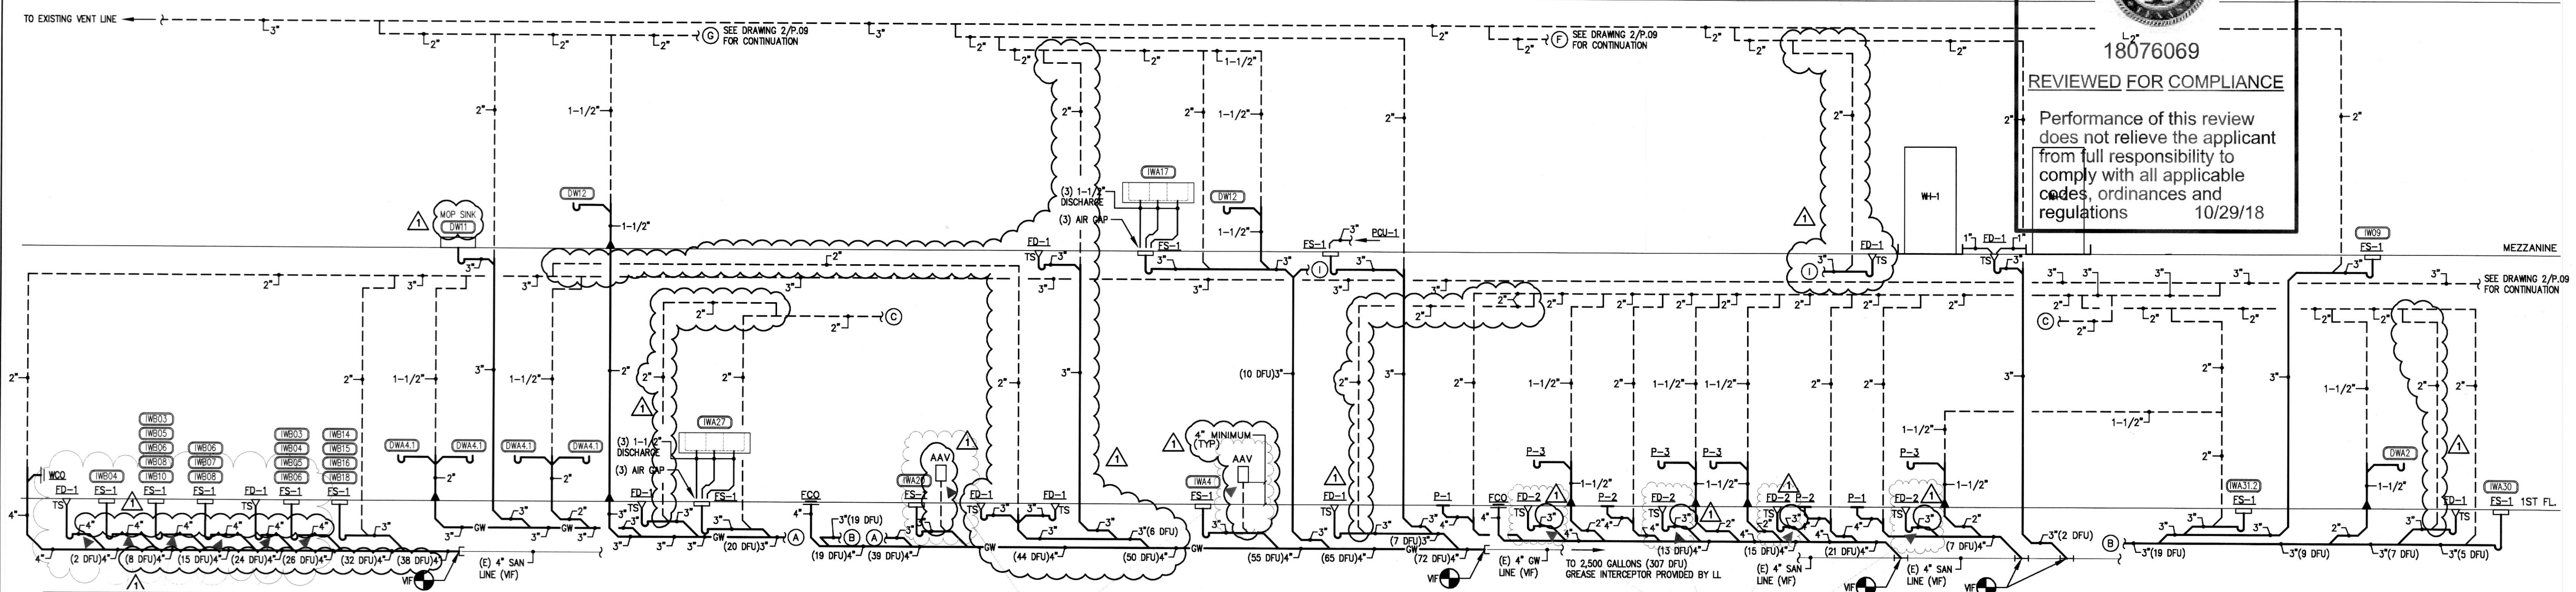

1 P.09 SANITARY AND VENT RISER DIAGRAM NOT TO SCALE

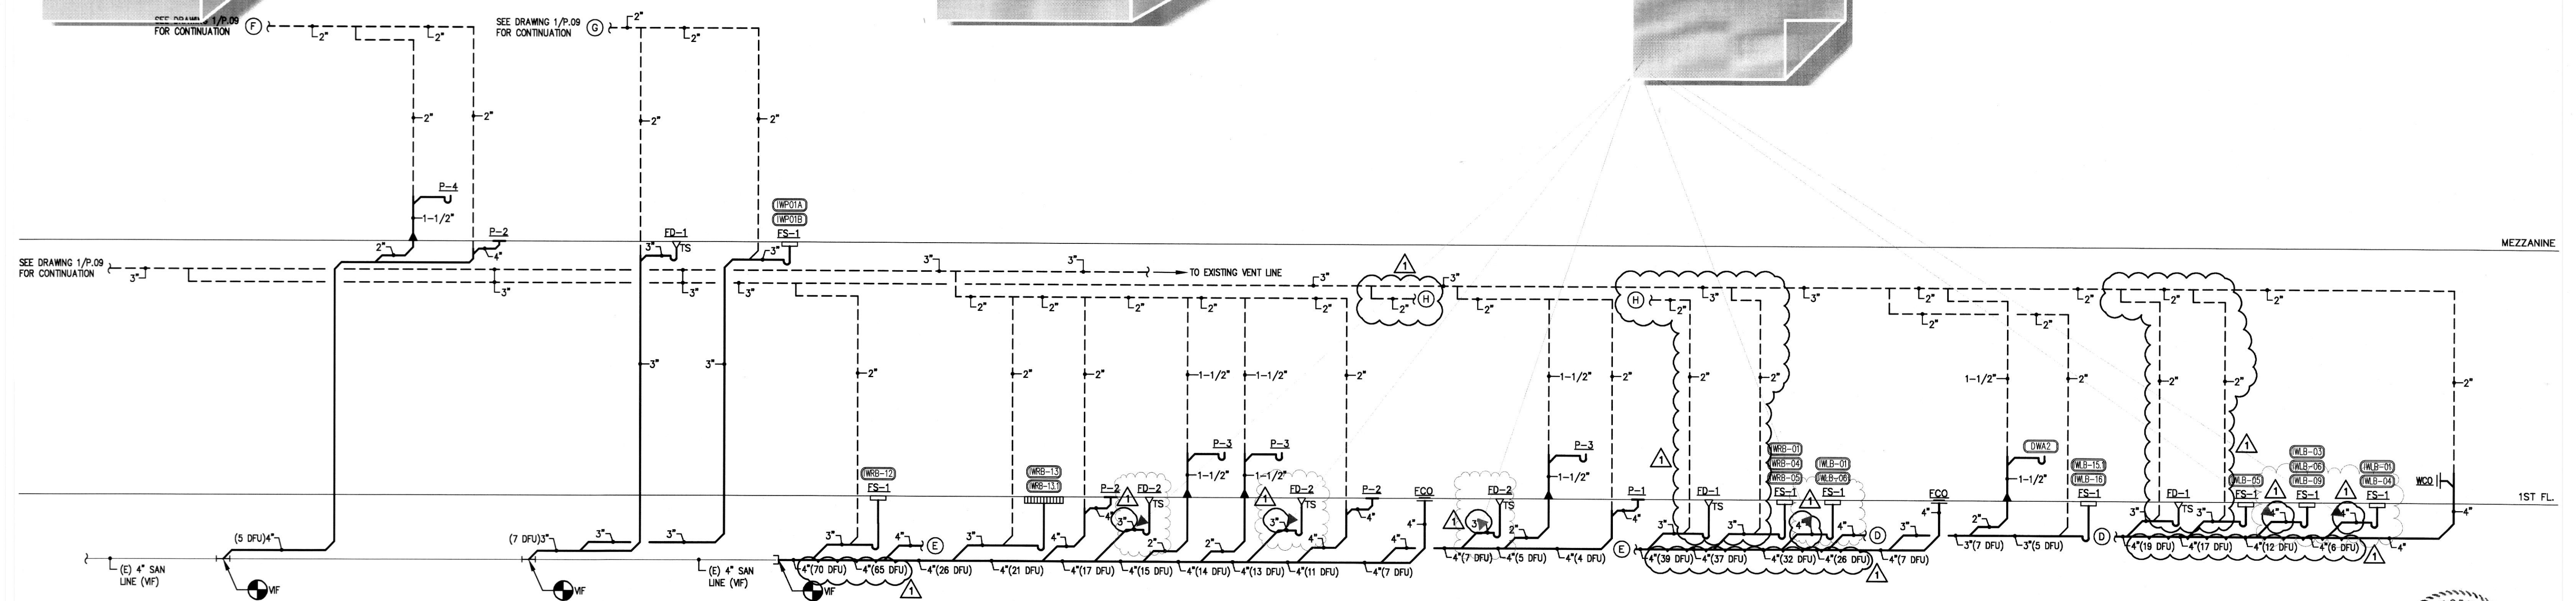

2 P.09 SANITARY AND VENT RISER DIAGRAM NOT TO SCALE



<p>ARCHITECT HapstakDemetriou + ARCHITECTURE DESIGN 2715 M STREET NW, 4th Floor WASHINGTON, DC 20007 202.333.9038 www.hd-ad.com info@hd-ad.com</p>	<p>CLIENT Alexander Smith (410) 241-1224 afsmith11@gmail.com</p> <p>STRUCTURAL ENGINEER BEI Structural Engineers 3930 Pender Dr, Suite 175 Fairfax, VA 22030</p>	<p>MEP ENGINEER J.B. Wyble and Associates, P.A. 7950 Norfolk Ave., Bethesda, MD 301-654-1410</p> <p>FOOD SERVICE CONSULTANT JLA Corp 13031 US Highway 19N, Clearwater, FL 33764 727-470-7862</p>	<p>OUZO BAY/ LOCH BAR HOUSTON 4444 WESTHEIMER RD, HOUSTON, TX 77027</p> <p>PROJECT NO. JBW17108</p> <p>I CERTIFY THAT THESE DOCUMENTS WERE PREPARED OR APPROVED BY ME, AND THAT I AM A DULY LICENSED PROFESSIONAL ENGINEER UNDER THE LAWS OF THE STATE OF TEXAS. PE. LICENSE #: 129510, EXPIRATION DATE: DECEMBER 31, 2018 FIRM LICENSE #: F19615, EXPIRATION DATE: MARCH 31, 2019</p>	<table border="1"> <thead> <tr> <th>REV</th> <th>DATE</th> <th>ISSUED FOR</th> </tr> </thead> <tbody> <tr> <td>—</td> <td>05/16/2018</td> <td>PROGRESS SET</td> </tr> <tr> <td>—</td> <td>06/11/2018</td> <td>PERMIT SET</td> </tr> <tr> <td>▲</td> <td>08/30/2018</td> <td>PERMIT COMMENTS</td> </tr> <tr> <td>—</td> <td>—</td> <td>—</td> </tr> <tr> <td>—</td> <td>—</td> <td>—</td> </tr> <tr> <td>—</td> <td>—</td> <td>—</td> </tr> </tbody> </table>	REV	DATE	ISSUED FOR	—	05/16/2018	PROGRESS SET	—	06/11/2018	PERMIT SET	▲	08/30/2018	PERMIT COMMENTS	—	—	—	—	—	—	—	—	—	<table border="1"> <thead> <tr> <th>REV</th> <th>DATE</th> <th>ISSUED FOR</th> </tr> </thead> <tbody> <tr> <td>—</td> <td>—</td> <td>—</td> </tr> <tr> <td>—</td> <td>—</td> <td>—</td> </tr> <tr> <td>—</td> <td>—</td> <td>—</td> </tr> <tr> <td>—</td> <td>—</td> <td>—</td> </tr> <tr> <td>—</td> <td>—</td> <td>—</td> </tr> </tbody> </table>	REV	DATE	ISSUED FOR	—	—	—	—	—	—	—	—	—	—	—	—	—	—	—	<p>SANITARY RISER DIAGRAMS</p> <p>P.09</p>
REV	DATE	ISSUED FOR	
—	05/16/2018	PROGRESS SET	
—	06/11/2018	PERMIT SET	
▲	08/30/2018	PERMIT COMMENTS	
—	—	—	
—	—	—	
—	—	—	
REV	DATE	ISSUED FOR	
—	—	—	
—	—	—	
—	—	—	
—	—	—	
—	—	—	