


City of Houston Texas




18076069


REVIEWED FOR COMPLIANCE

Performance of this review does not relieve the applicant from full responsibility to comply with all applicable codes, ordinances and regulations

10/29/18

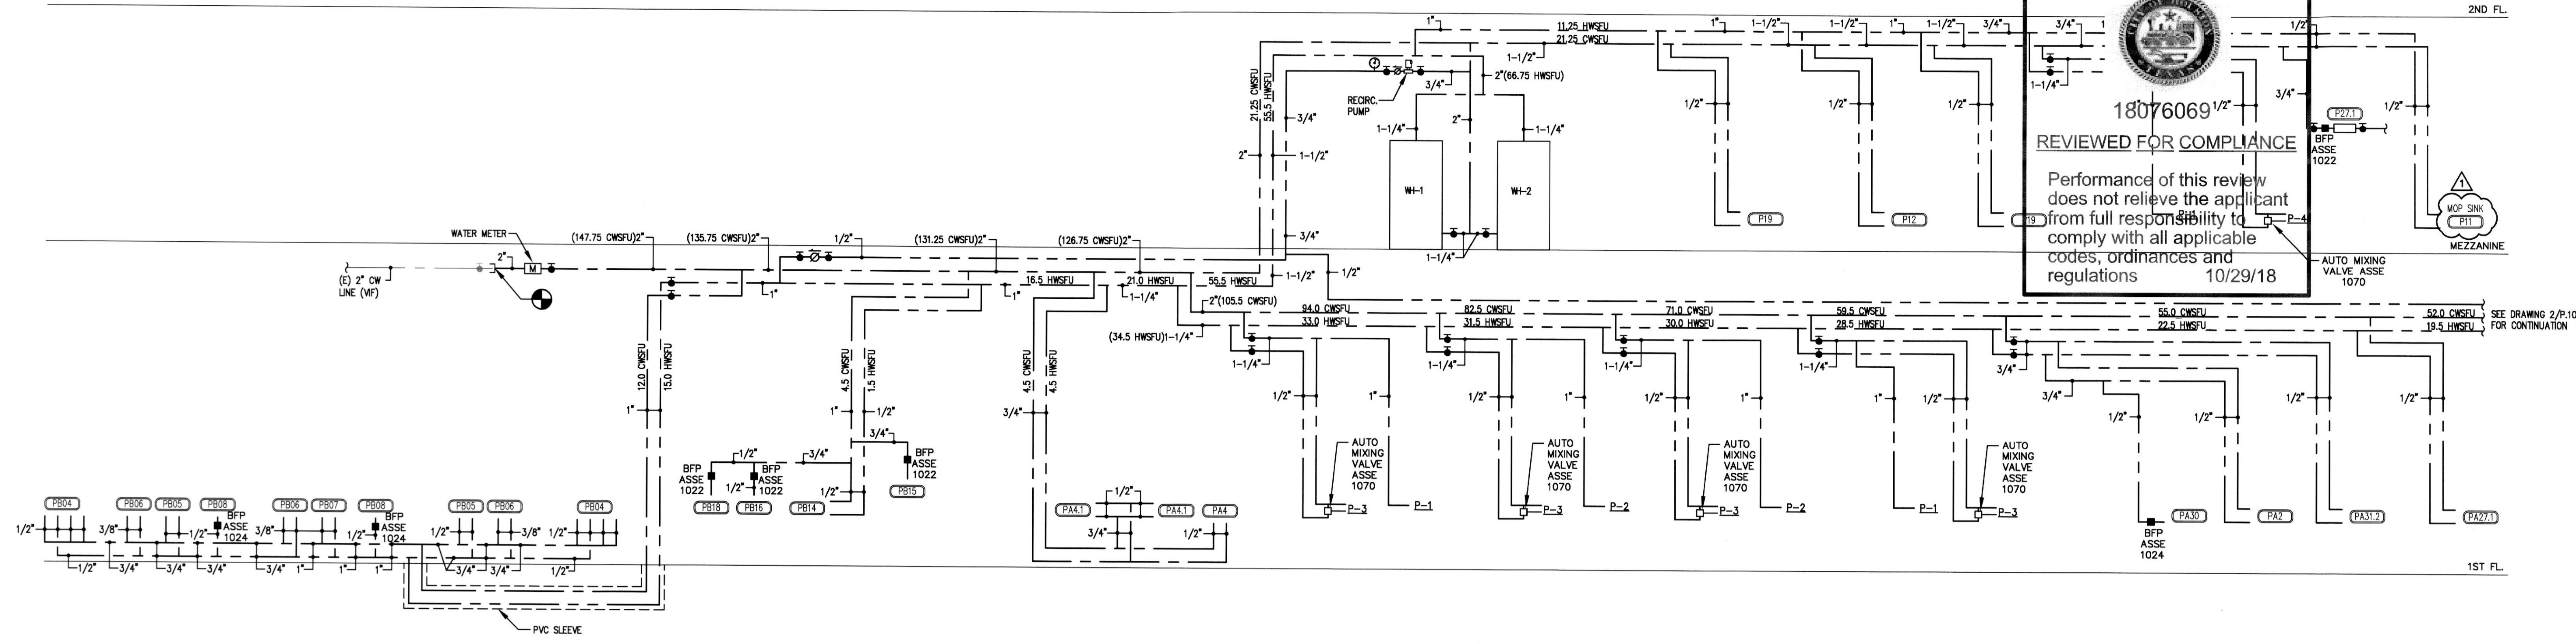

1 WATER RISER DIAGRAM  
P.10 NOT TO SCALE

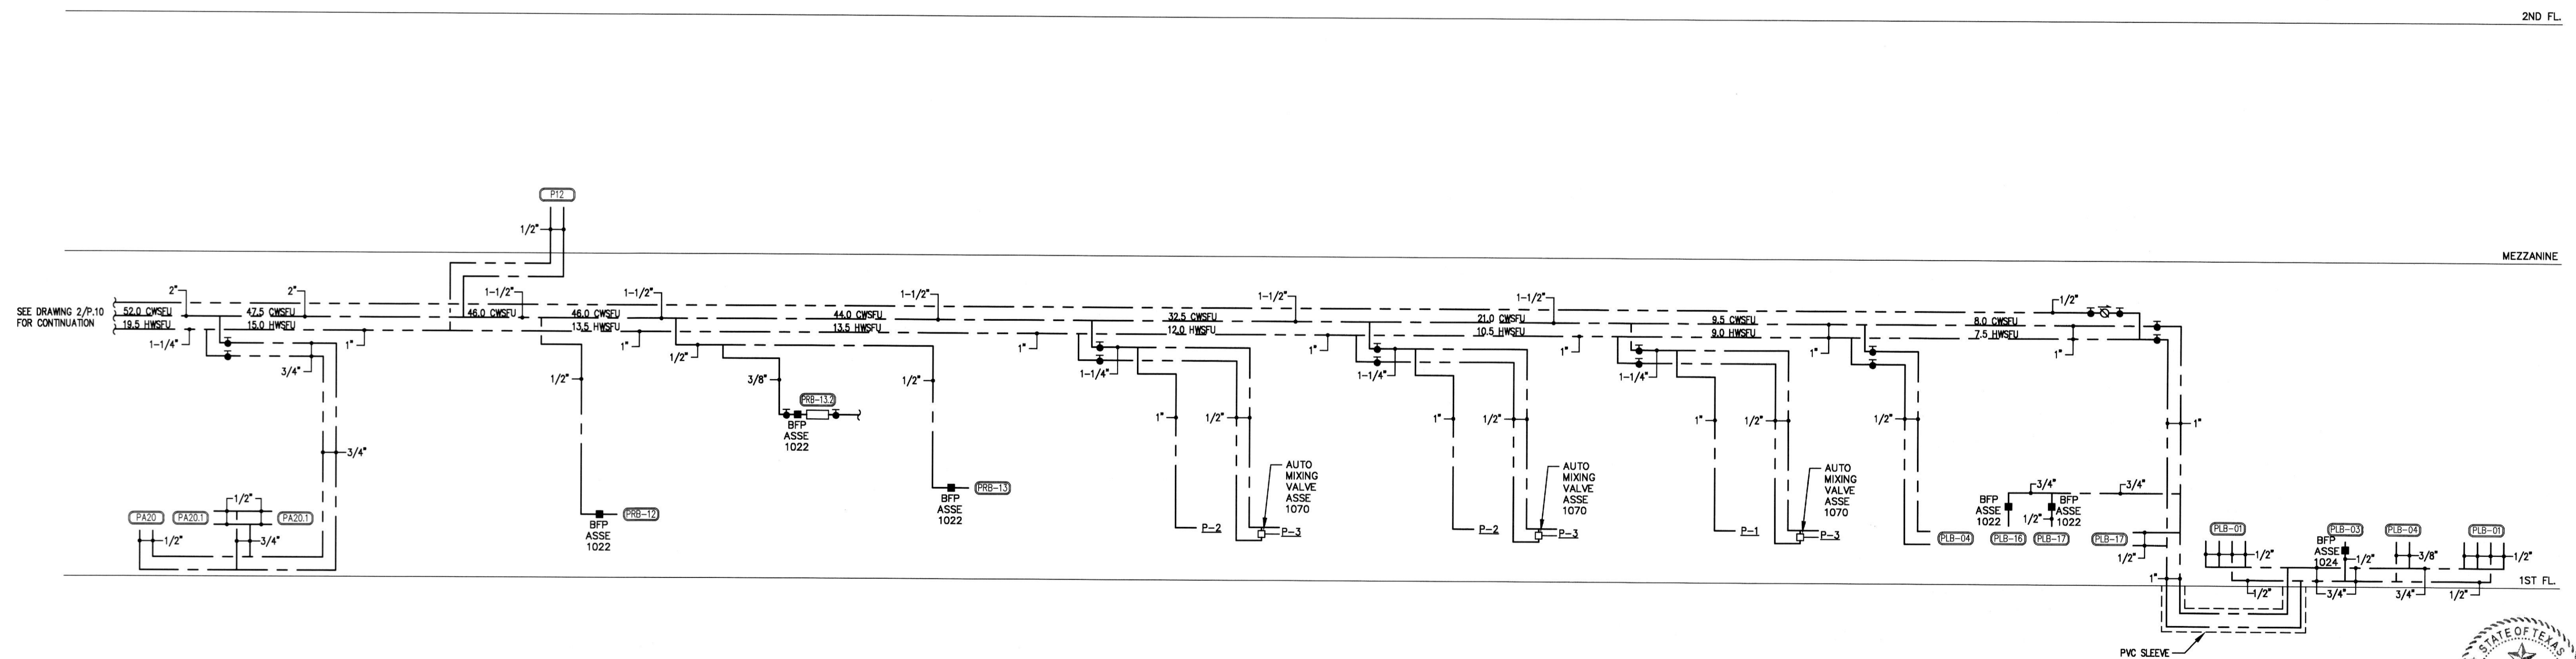

2 WATER RISER DIAGRAM  
P.10 NOT TO SCALE



**ARCHITECT**  
HapstakDemetriou +  
ARCHITECTURE | DESIGN  
2715 M STREET NW, 4th Floor  
WASHINGTON, DC 20007  
202.333.9038  
www.hd-ad.com info@hd-ad.com

**CLIENT**  
Alexander Smith  
(410) 241-1224  
afsmith11@gmail.com

**STRUCTURAL ENGINEER**  
BEI Structural Engineers  
3930 Pender Dr. Suite 175  
Fairfax, VA 22030

**MEP ENGINEER**  
J.B. Wyble and Associates, P.A.  
7950 Norfolk Ave., Bethesda, MD  
301-654-1410

**FOOD SERVICE CONSULTANT**  
JLA Corp  
13031 US Highway 19N, Clearwater, FL 33764  
727-470-7862

**OUZO BAY/ LOCH BAR  
HOUSTON**  
4444 WESTHEIMER RD, HOUSTON, TX 77027

**PROJECT NO. JBW17108**

I CERTIFY THAT THESE DOCUMENTS WERE PREPARED OR APPROVED BY ME, AND THAT I AM A DULY LICENSED PROFESSIONAL ENGINEER UNDER THE LAWS OF THE STATE OF TEXAS.  
PE: LICENSE # 129510, EXPIRATION DATE: DECEMBER 31, 2018  
FIRM LICENSE # F19615, EXPIRATION DATE: MARCH 31, 2019

REV	DATE	ISSUED FOR	REV	DATE	ISSUED FOR
05/16/2018		PROGRESS SET			
06/11/2018		PERMIT SET			
08/30/2018		PERMIT COMMENTS			

**WATER RISER DIAGRAMS**

**P.10**