
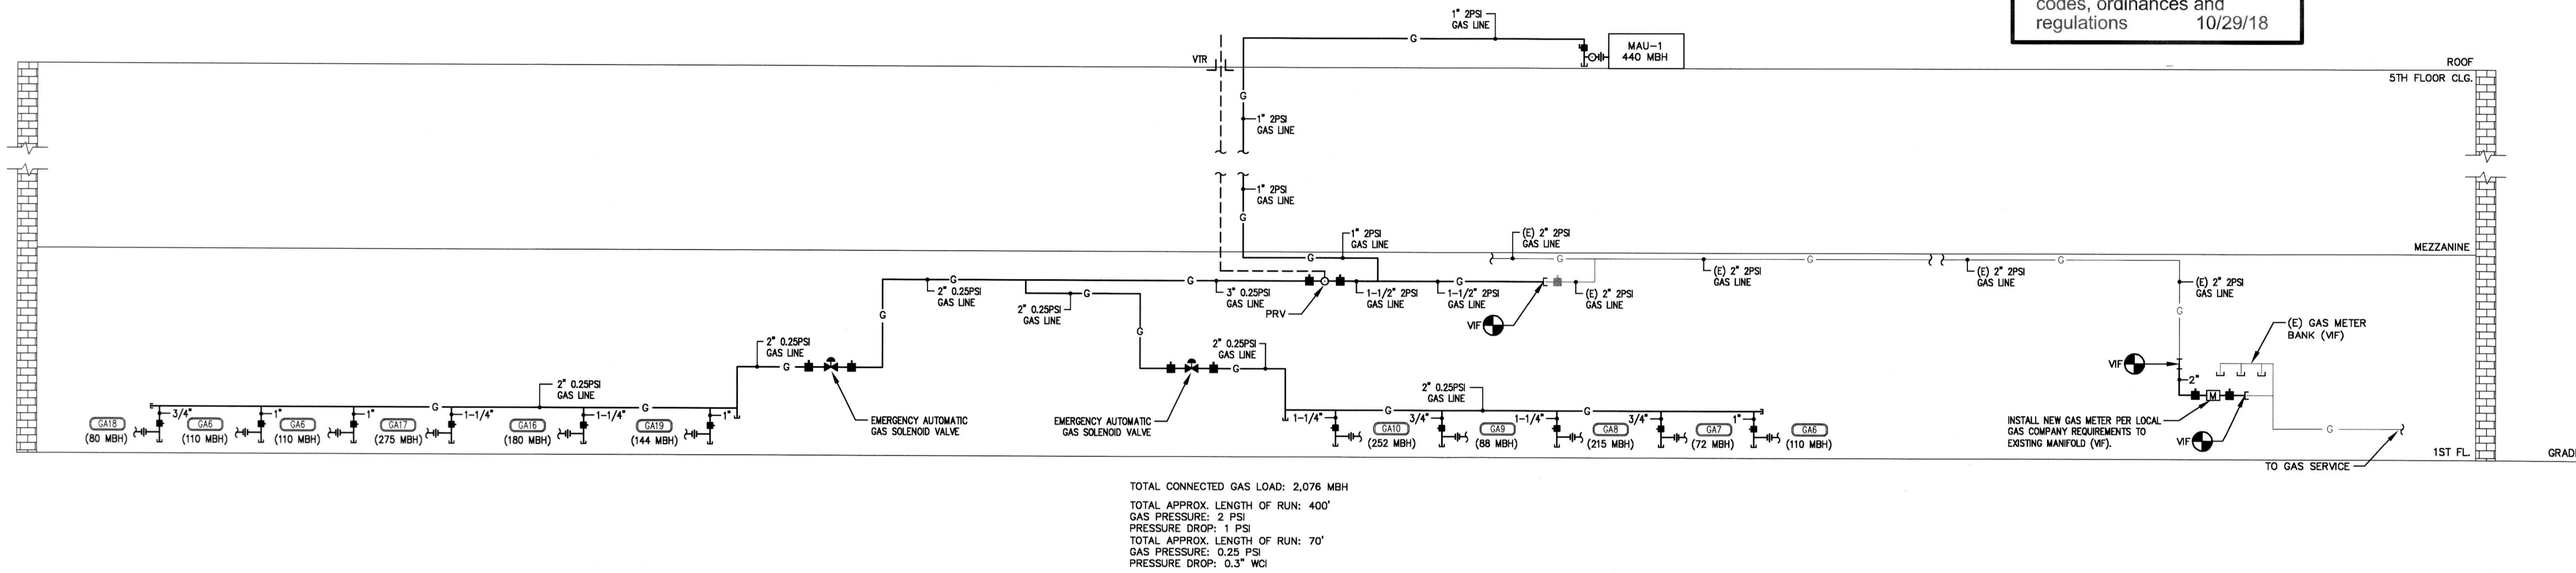


City of Houston Texas




18076069  
REVIEWED FOR COMPLIANCE

Performance of this review does not relieve the applicant from full responsibility to comply with all applicable codes, ordinances and regulations 10/29/18



1 GAS RISER DIAGRAM  
P.11 NOT TO SCALE

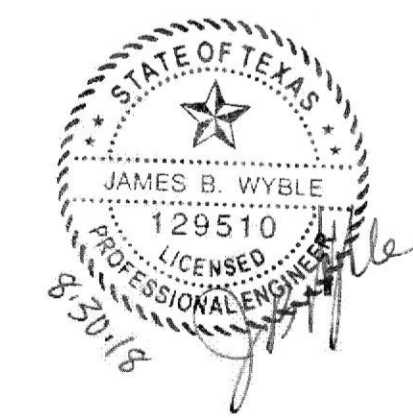

<p><b>ARCHITECT</b> HapstakDemetriou + ARCHITECTURE   DESIGN 2715 M STREET NW, 4th Floor WASHINGTON, DC 20007 202.333.9038 www.hd-ad.com info@hd-ad.com</p>	<p><b>CLIENT</b> Alexanader Smith (410) 241-1224 afsmith11@gmail.com  STRUCTURAL ENGINEER BEI Structural Engineers 3930 Pender Dr. Suite175 Fairfax, VA 22030</p>	<p><b>MEP ENGINEER</b> J.B. Wyble and Associates, P.A. 7950 Norfolk Ave. , Bethesda, MD 301-654-1410  FOOD SERVICE CONSULTANT JLA Corp 13031 US Highway 19N, Clearwater, FL 33764 727-470-7862</p>	<p><b>OUZO BAY/ LOCH BAR HOUSTON</b> 4444 WESTHEIMER RD, HOUSTON, TX 77027 <b>PROJECT NO. JBW17108</b>  I CERTIFY THAT THESE DOCUMENTS WERE PREPARED OR APPROVED BY ME, AND THAT I AM A DULY LICENSED PROFESSIONAL ENGINEER UNDER THE LAWS OF THE STATE OF TEXAS. PE. LICENSE #: 129510, EXPIRATION DATE: DECEMBER 31, 2018 FIRM LICENSE #: F19615, EXPIRATION DATE: MARCH 31, 2019</p>	<table border="1"> <thead> <tr> <th>REV</th> <th>DATE</th> <th>ISSUED FOR</th> </tr> </thead> <tbody> <tr> <td>05/16/2018</td> <td>PROGRESS SET</td> <td></td> </tr> <tr> <td>06/11/2018</td> <td>PERMIT SET</td> <td></td> </tr> <tr> <td>08/30/2018</td> <td>PERMIT COMMENTS</td> <td></td> </tr> </tbody> </table>	REV	DATE	ISSUED FOR	05/16/2018	PROGRESS SET		06/11/2018	PERMIT SET		08/30/2018	PERMIT COMMENTS		<table border="1"> <thead> <tr> <th>REV</th> <th>DATE</th> <th>ISSUED FOR</th> </tr> </thead> <tbody> <tr><td> </td><td> </td><td> </td></tr> <tr><td> </td><td> </td><td> </td></tr> <tr><td> </td><td> </td><td> </td></tr> <tr><td> </td><td> </td><td> </td></tr> <tr><td> </td><td> </td><td> </td></tr> <tr><td> </td><td> </td><td> </td></tr> <tr><td> </td><td> </td><td> </td></tr> <tr><td> </td><td> </td><td> </td></tr> <tr><td> </td><td> </td><td> </td></tr> <tr><td> </td><td> </td><td> </td></tr> </tbody> </table>	REV	DATE	ISSUED FOR																															<p><b>GAS RISER DIAGRAM</b>  <b>P.11</b></p>
REV	DATE	ISSUED FOR	
05/16/2018	PROGRESS SET	
06/11/2018	PERMIT SET	
08/30/2018	PERMIT COMMENTS	
REV	DATE	ISSUED FOR	