


City of Houston Texas

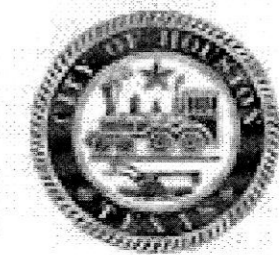

18076069  
REVIEWED FOR COMPLIANCE

Performance of this review does not relieve the applicant from full responsibility to comply with all applicable codes, ordinances and regulations 10/29/18

**ARCHITECT**  
HapstakDemetriou +

2715 M Street, NW Suite 4  
Washington, DC 20007  
202.333.9038  
www.hd-ad.com  
info@hd-ad.com

ARCHITECTURE | DESIGN

**INTERIOR DESIGNER**  
Patrick Sutton  
1000 Light St.  
Baltimore, MD 21230  
410-783-1500

**CLIENT**  
Alexanader Smith  
(410) 241-1224  
afsmith11@gmail.com

**STRUCTURAL ENGINEER**  
BEI Structural Engineers  
3930 Pender Dr. Suite175  
Fairfax, VA 22030

**MEP ENGINEER**  
J.B. Wyble and Associates, P.A.  
7950 Norfolk Ave., Bethesda, MD  
301-654-1410

**FOOD SERVICE CONSULTANT**  
JLA Corp  
13031 US Highway  
19N, Clearwater, FL 33764  
727-470-7862

**PROJECT NO. 17054**  
**LOCH BAR HOUSTON**

4444 WESTHEIMER RD  
HOUSTON, TX 77027  
SUITE 110







I CERTIFY THAT THESE DOCUMENTS WERE PREPARED OR APPROVED BY ME, AND THAT I AM A DULY LICENSED ARCHITECT UNDER THE LAWS OF TEXAS  
LICENSE NO. 26750 EXPIRATION DATE: 7/31/2019

REV	DATE	ISSUED FOR
	6/20/18	PERMIT SET
1	10/19/18	PERMIT COMMENT

ELEVATIONS

**ID7-1**  
PRINTED: 10/19/18  
© HapstakDemetriou+, pllc 2018

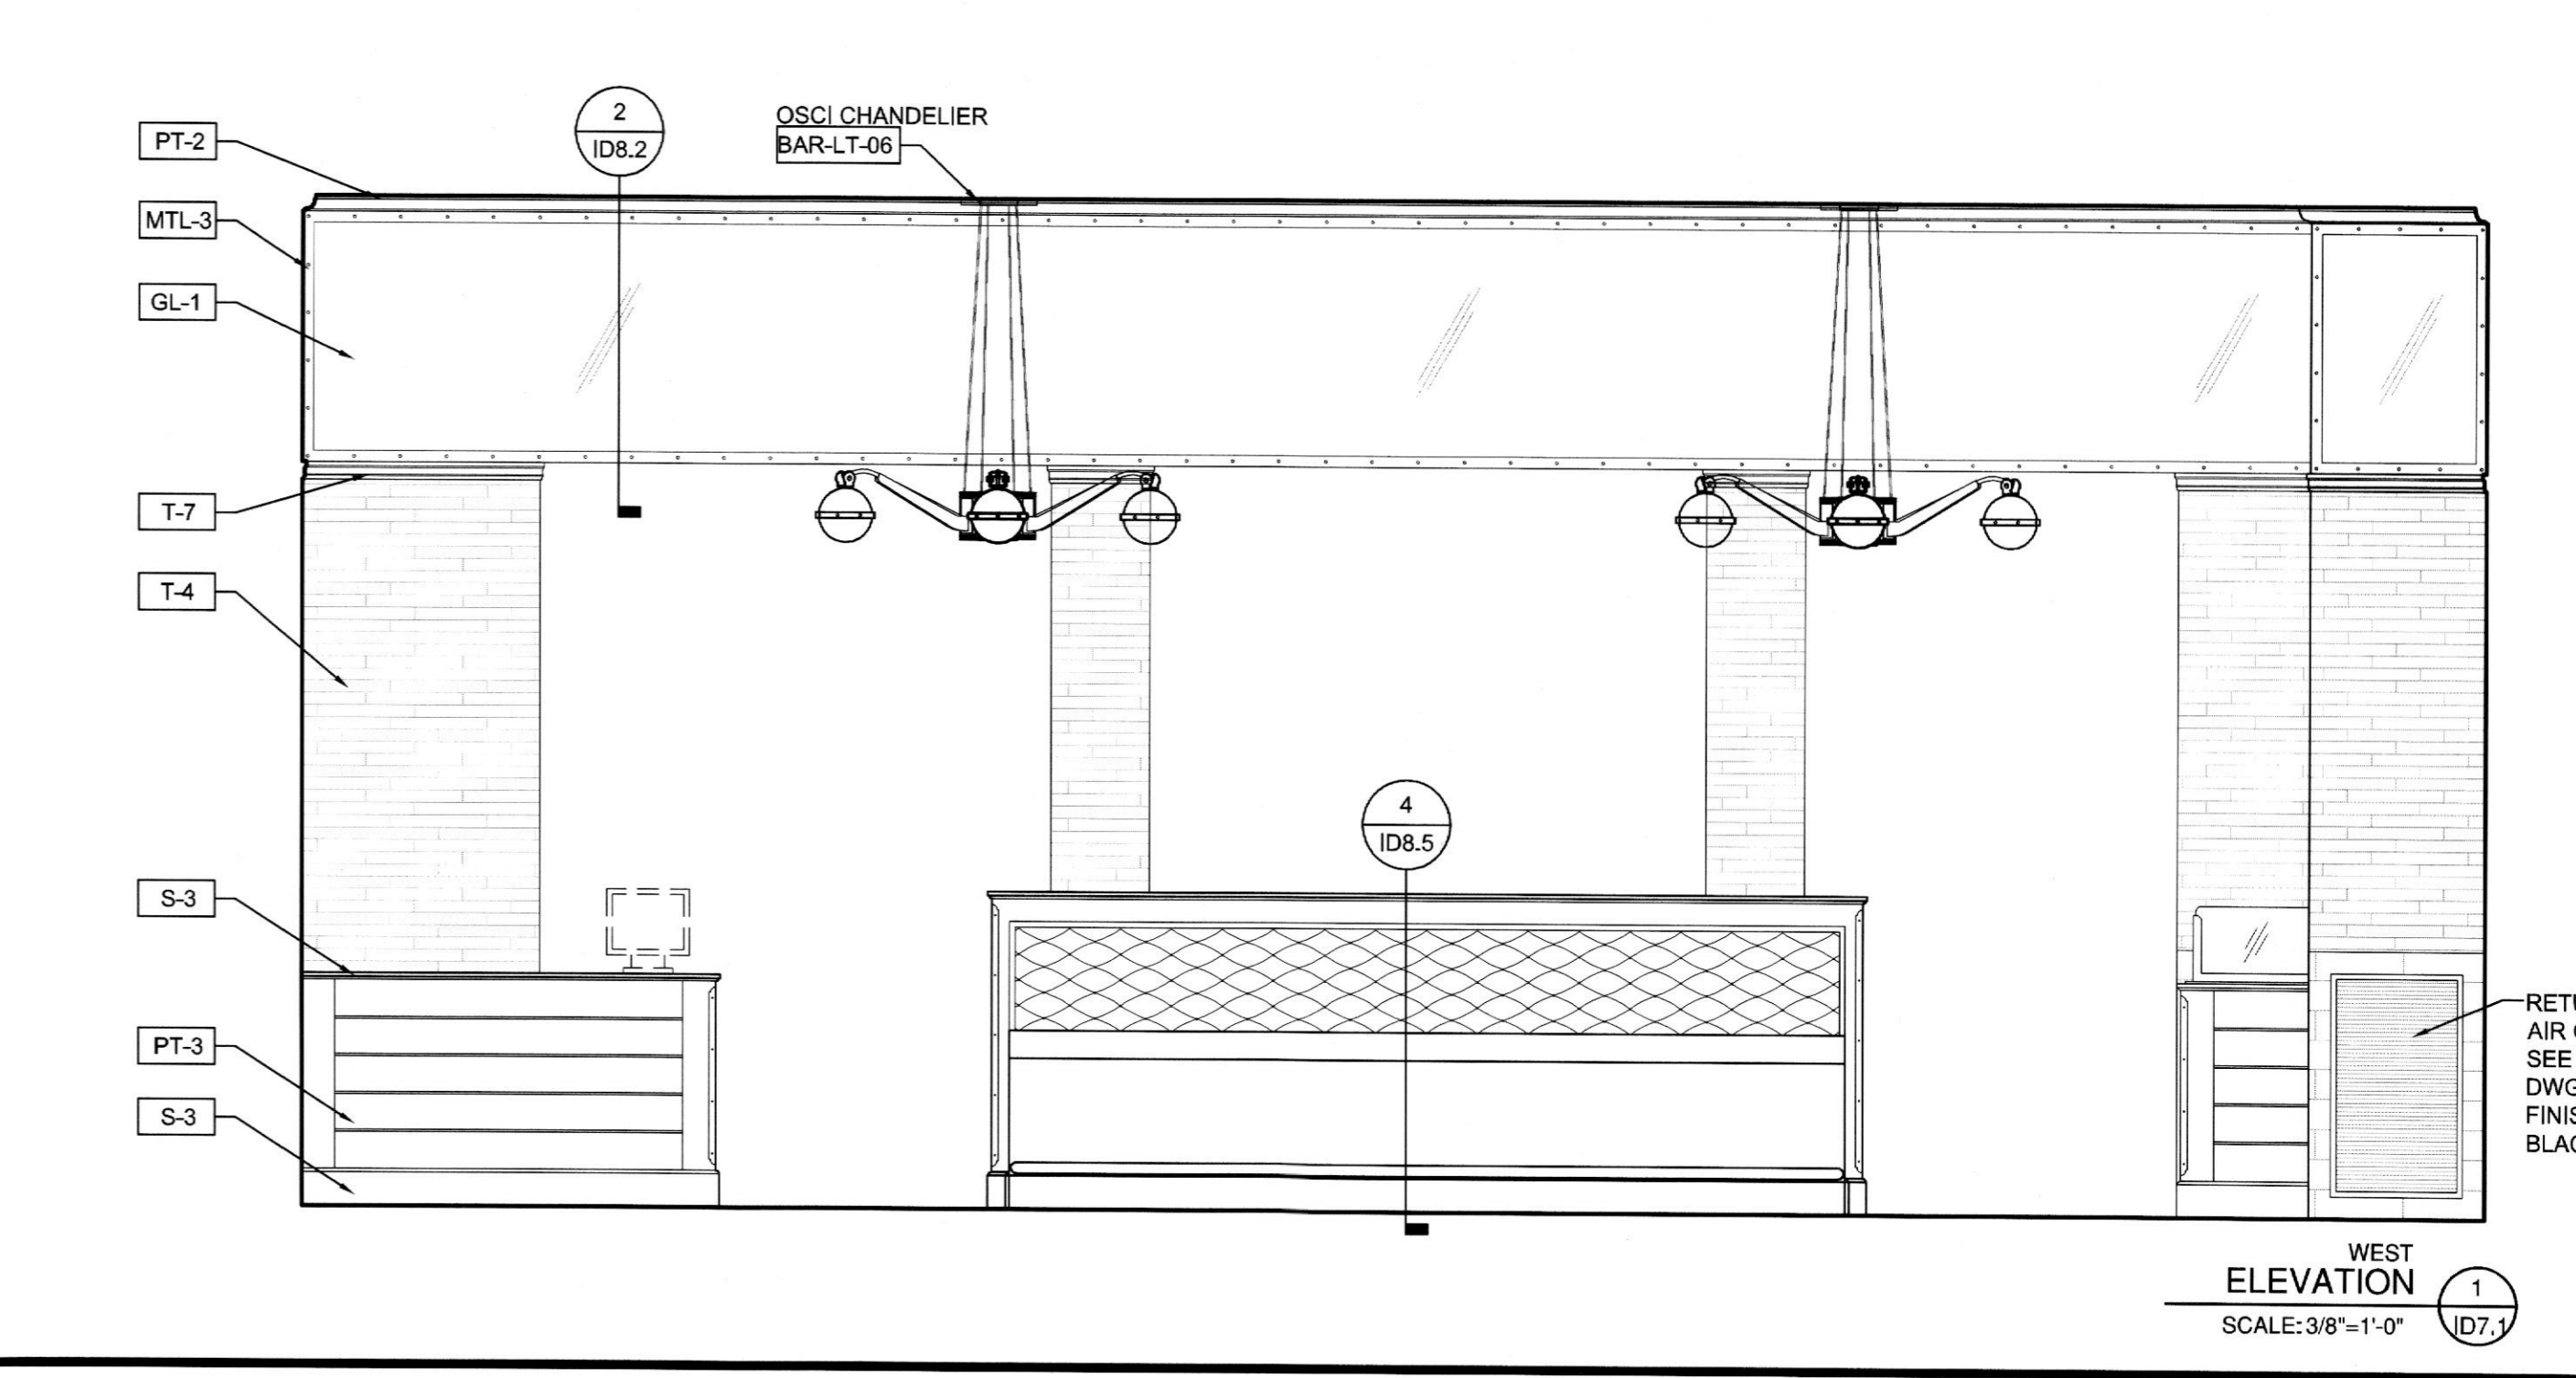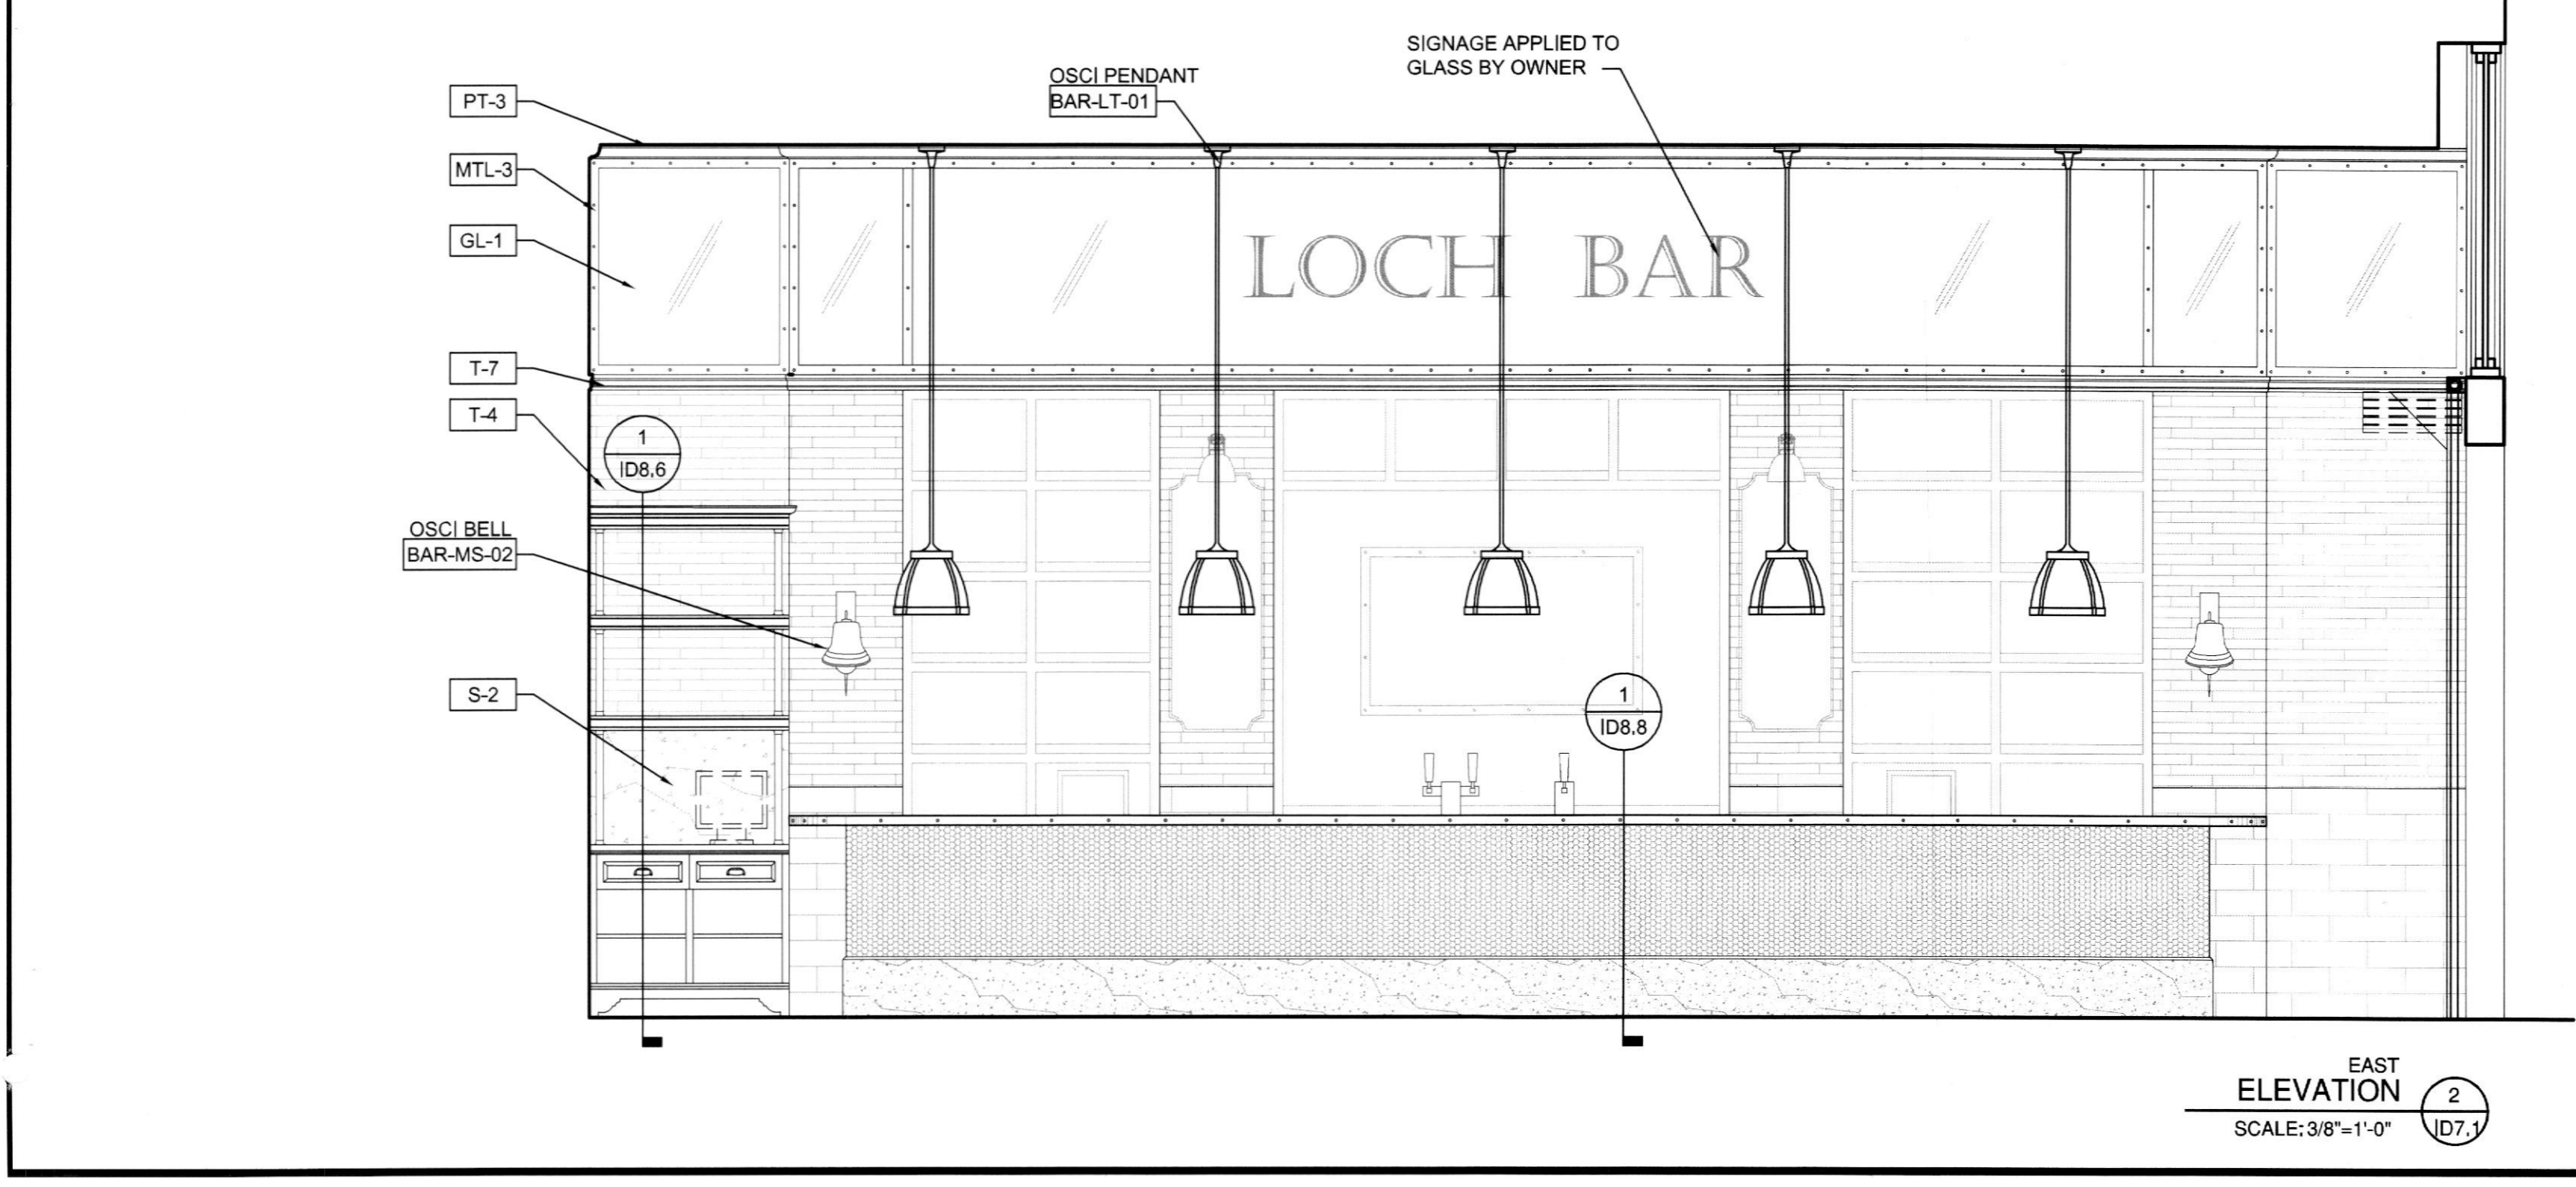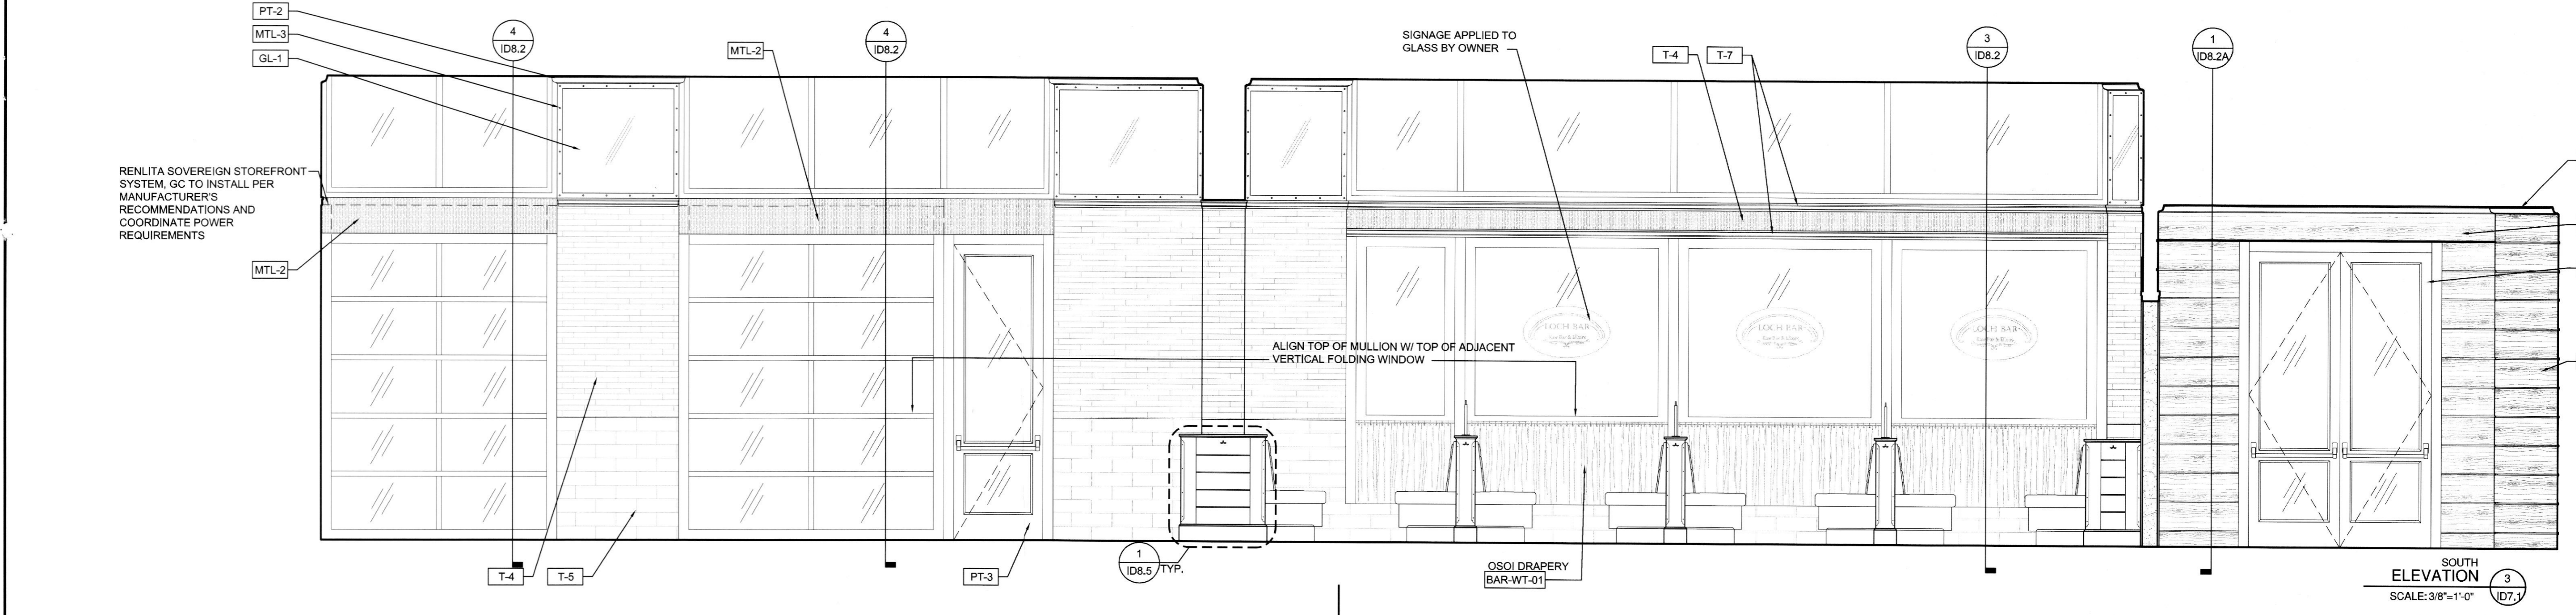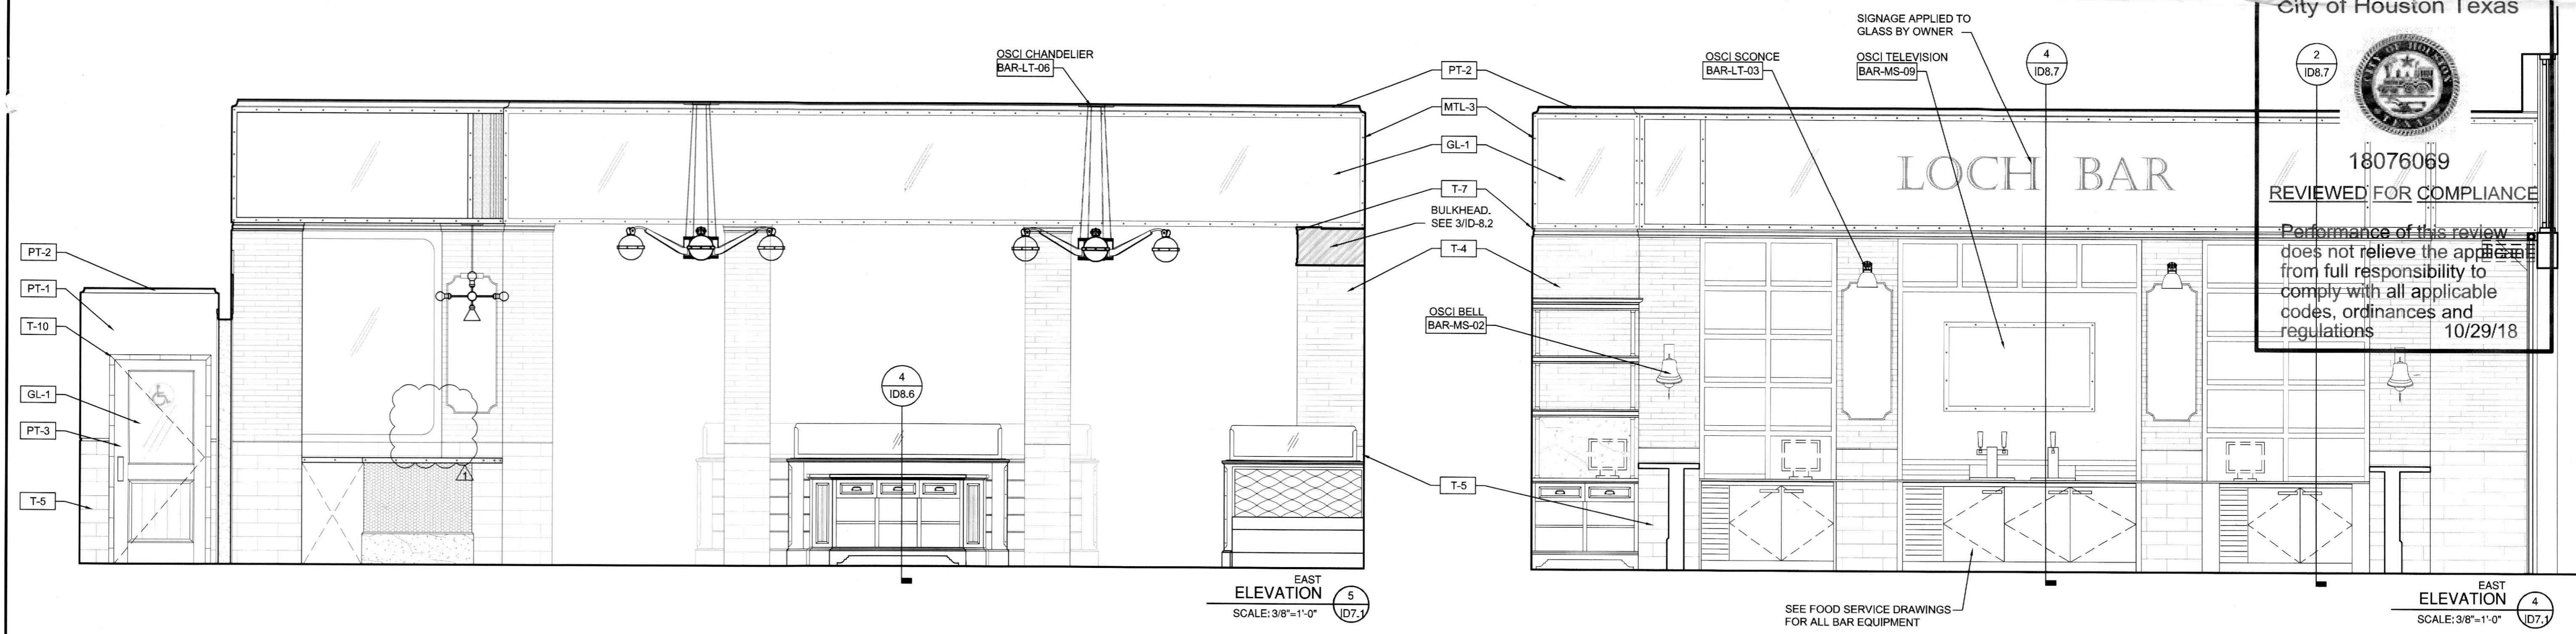

RETURN AIR GRILL SEE MEP DWGS, FINISH: BLACK