


THIS DRAWING IS THE PROPERTY OF INSYNIC ARCHITECTURAL DESIGNS INC. UNAUTHORIZED USE OF ANY KIND, INCLUDING USE ON OTHER PROJECTS, IS PROHIBITED.

DATE	NOV 15 2011
BY	INSYNIC ARCHITECT
NO.	10899
PROJECT	DAVITA DENVER
SCALE	1/4" = 1'-0"
DESCRIPTION	INTERIOR ELEVATIONS
REVISIONS	
1	BUILDING PERMIT
2	
3	
4	
5	
6	
7	
8	
9	

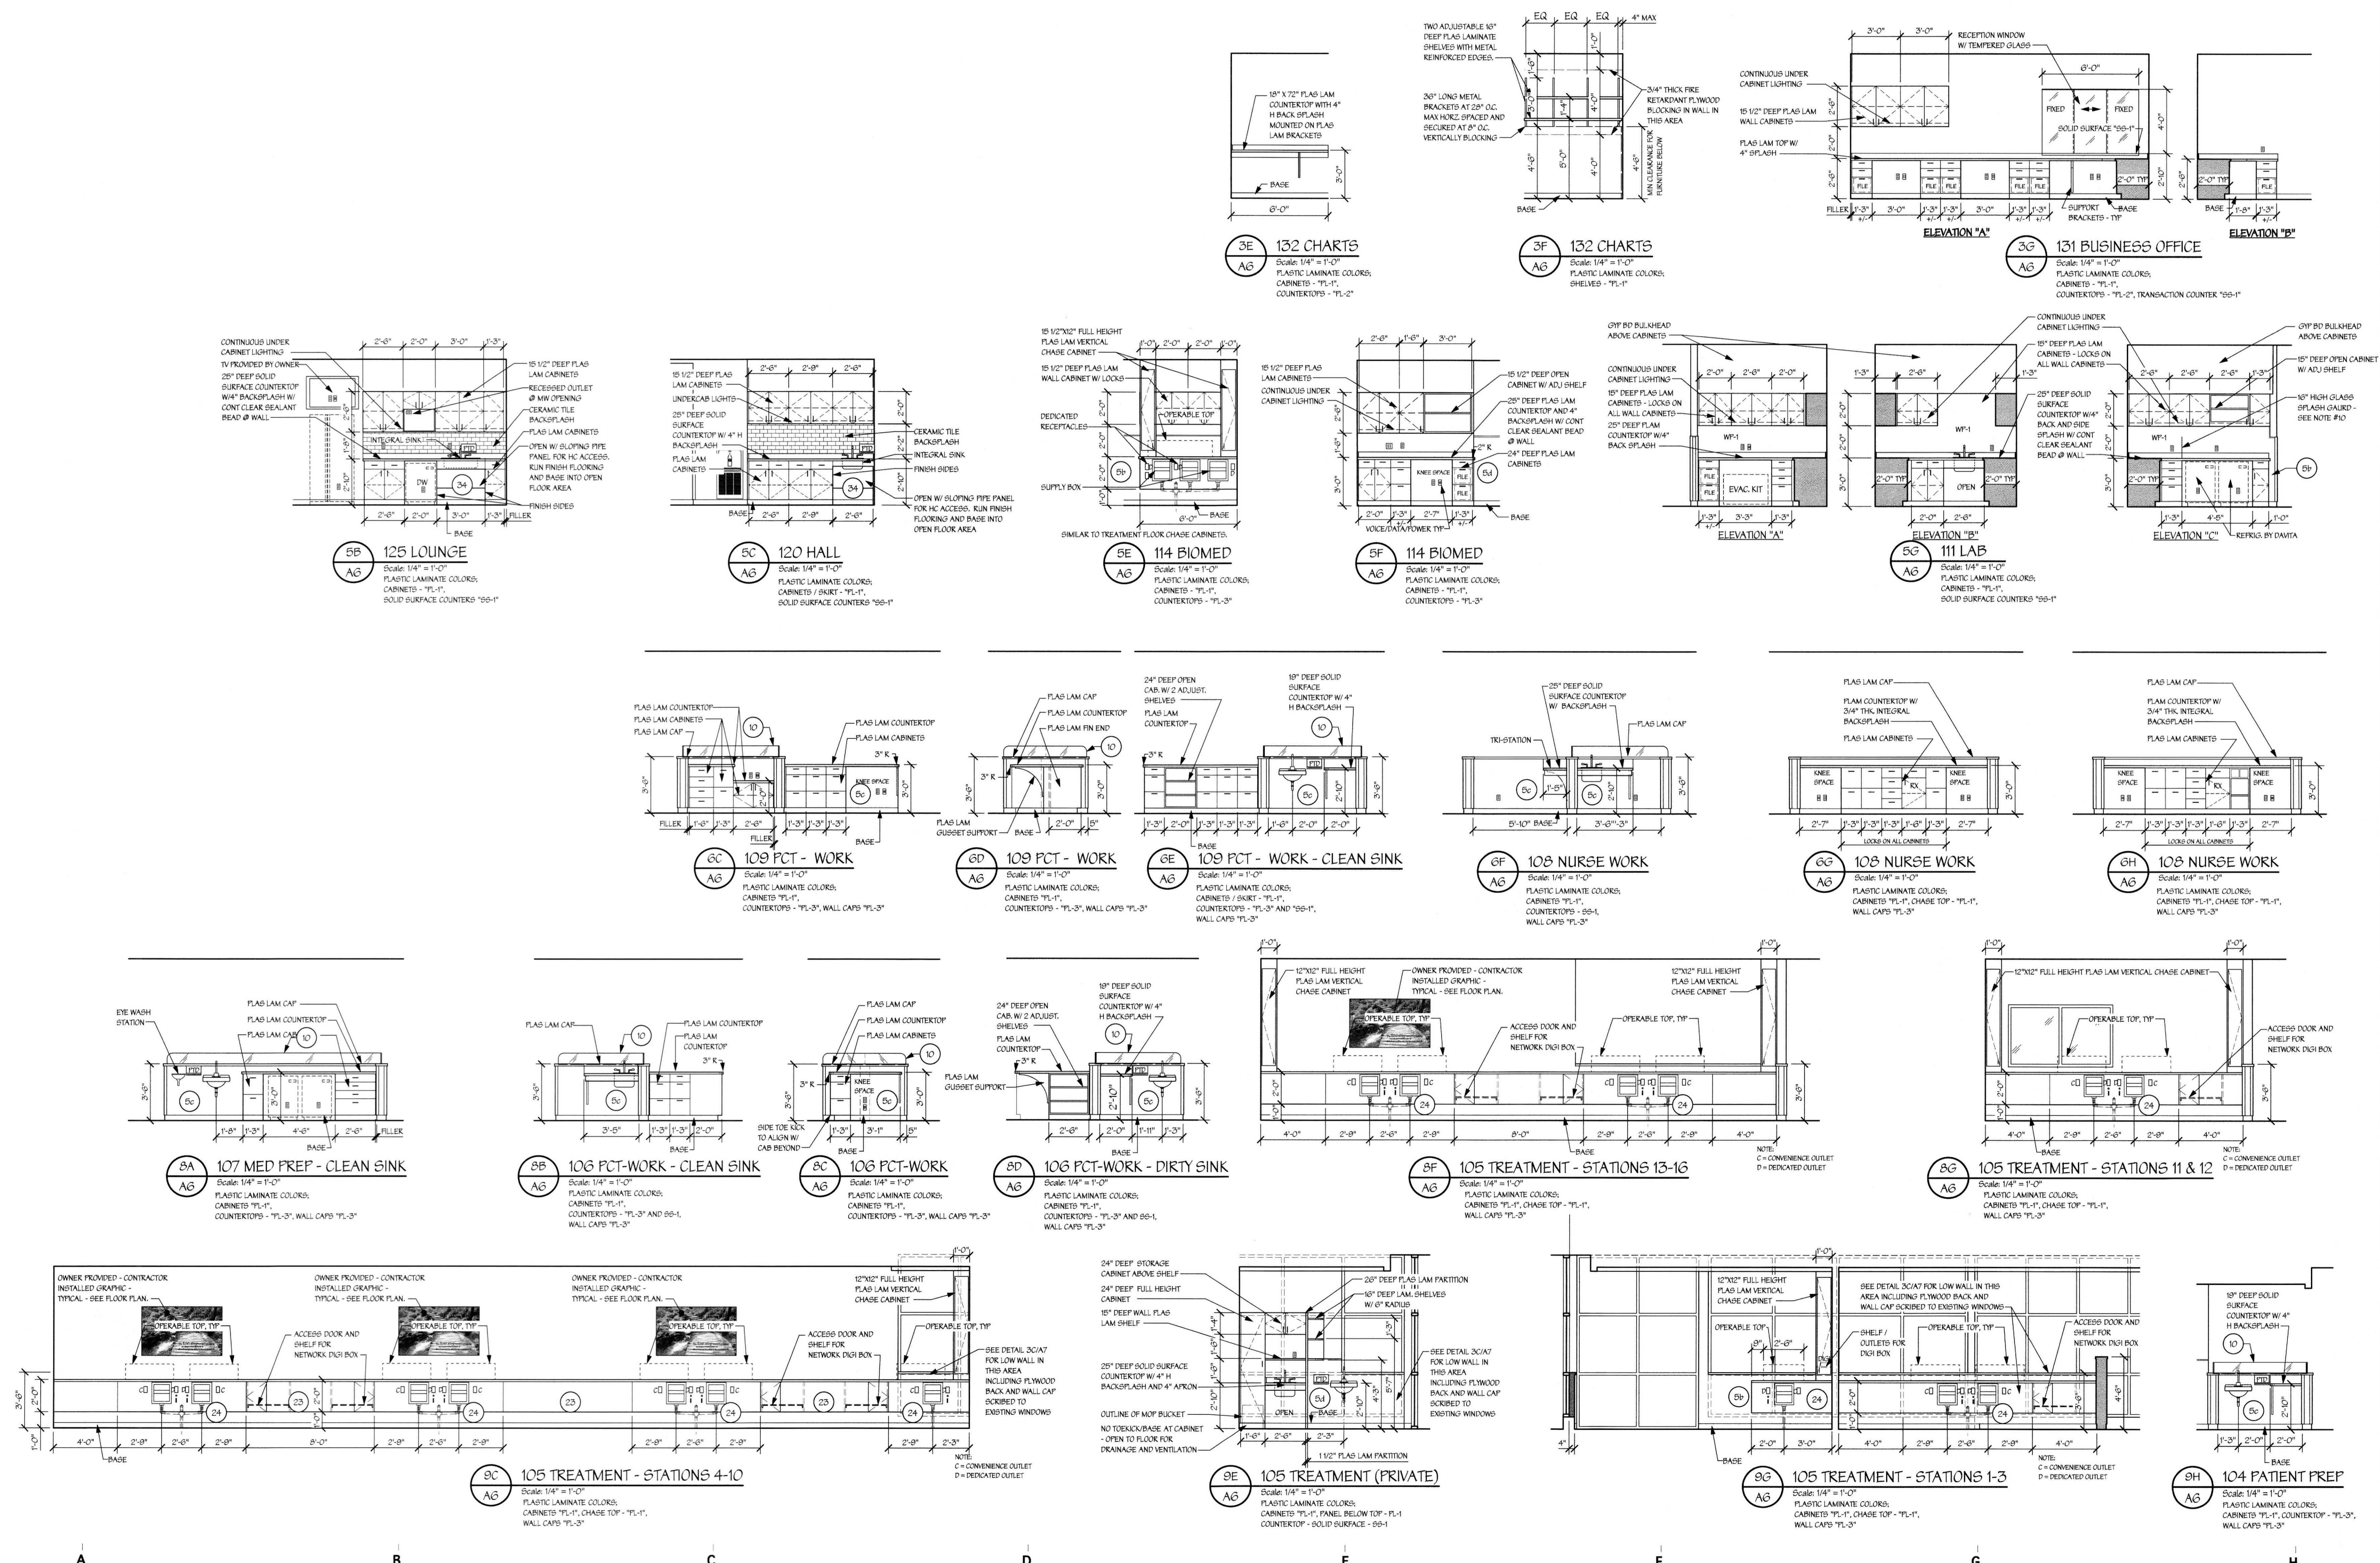

A B C D E F G H