


Date	Description	Symbol	Date	Description

Checked by: WTT	Date: 02/27/04
Des by: ICT	CADD File Name: 312M204.DGN
DACAB7-03-D-0006	ICT Project No. 203121
Approved by: Chief, Proj. Mgmt. Division	Plot date: 02/27/04
	Plot scale:

TASK ORDER #1 FR0004
 PADUCAH, KENTUCKY
 VOICE 270-442-8620
 I.C. Thomasson
 Associates, Inc.
 NASHVILLE, TENNESSEE
 PHONE (615) 346-3400

DEFENSE INFORMATION SCHOOL MARYLAND
 FT. MEADE
 COURTYARD LTW DEMOLITION

Sheet reference number: M-204

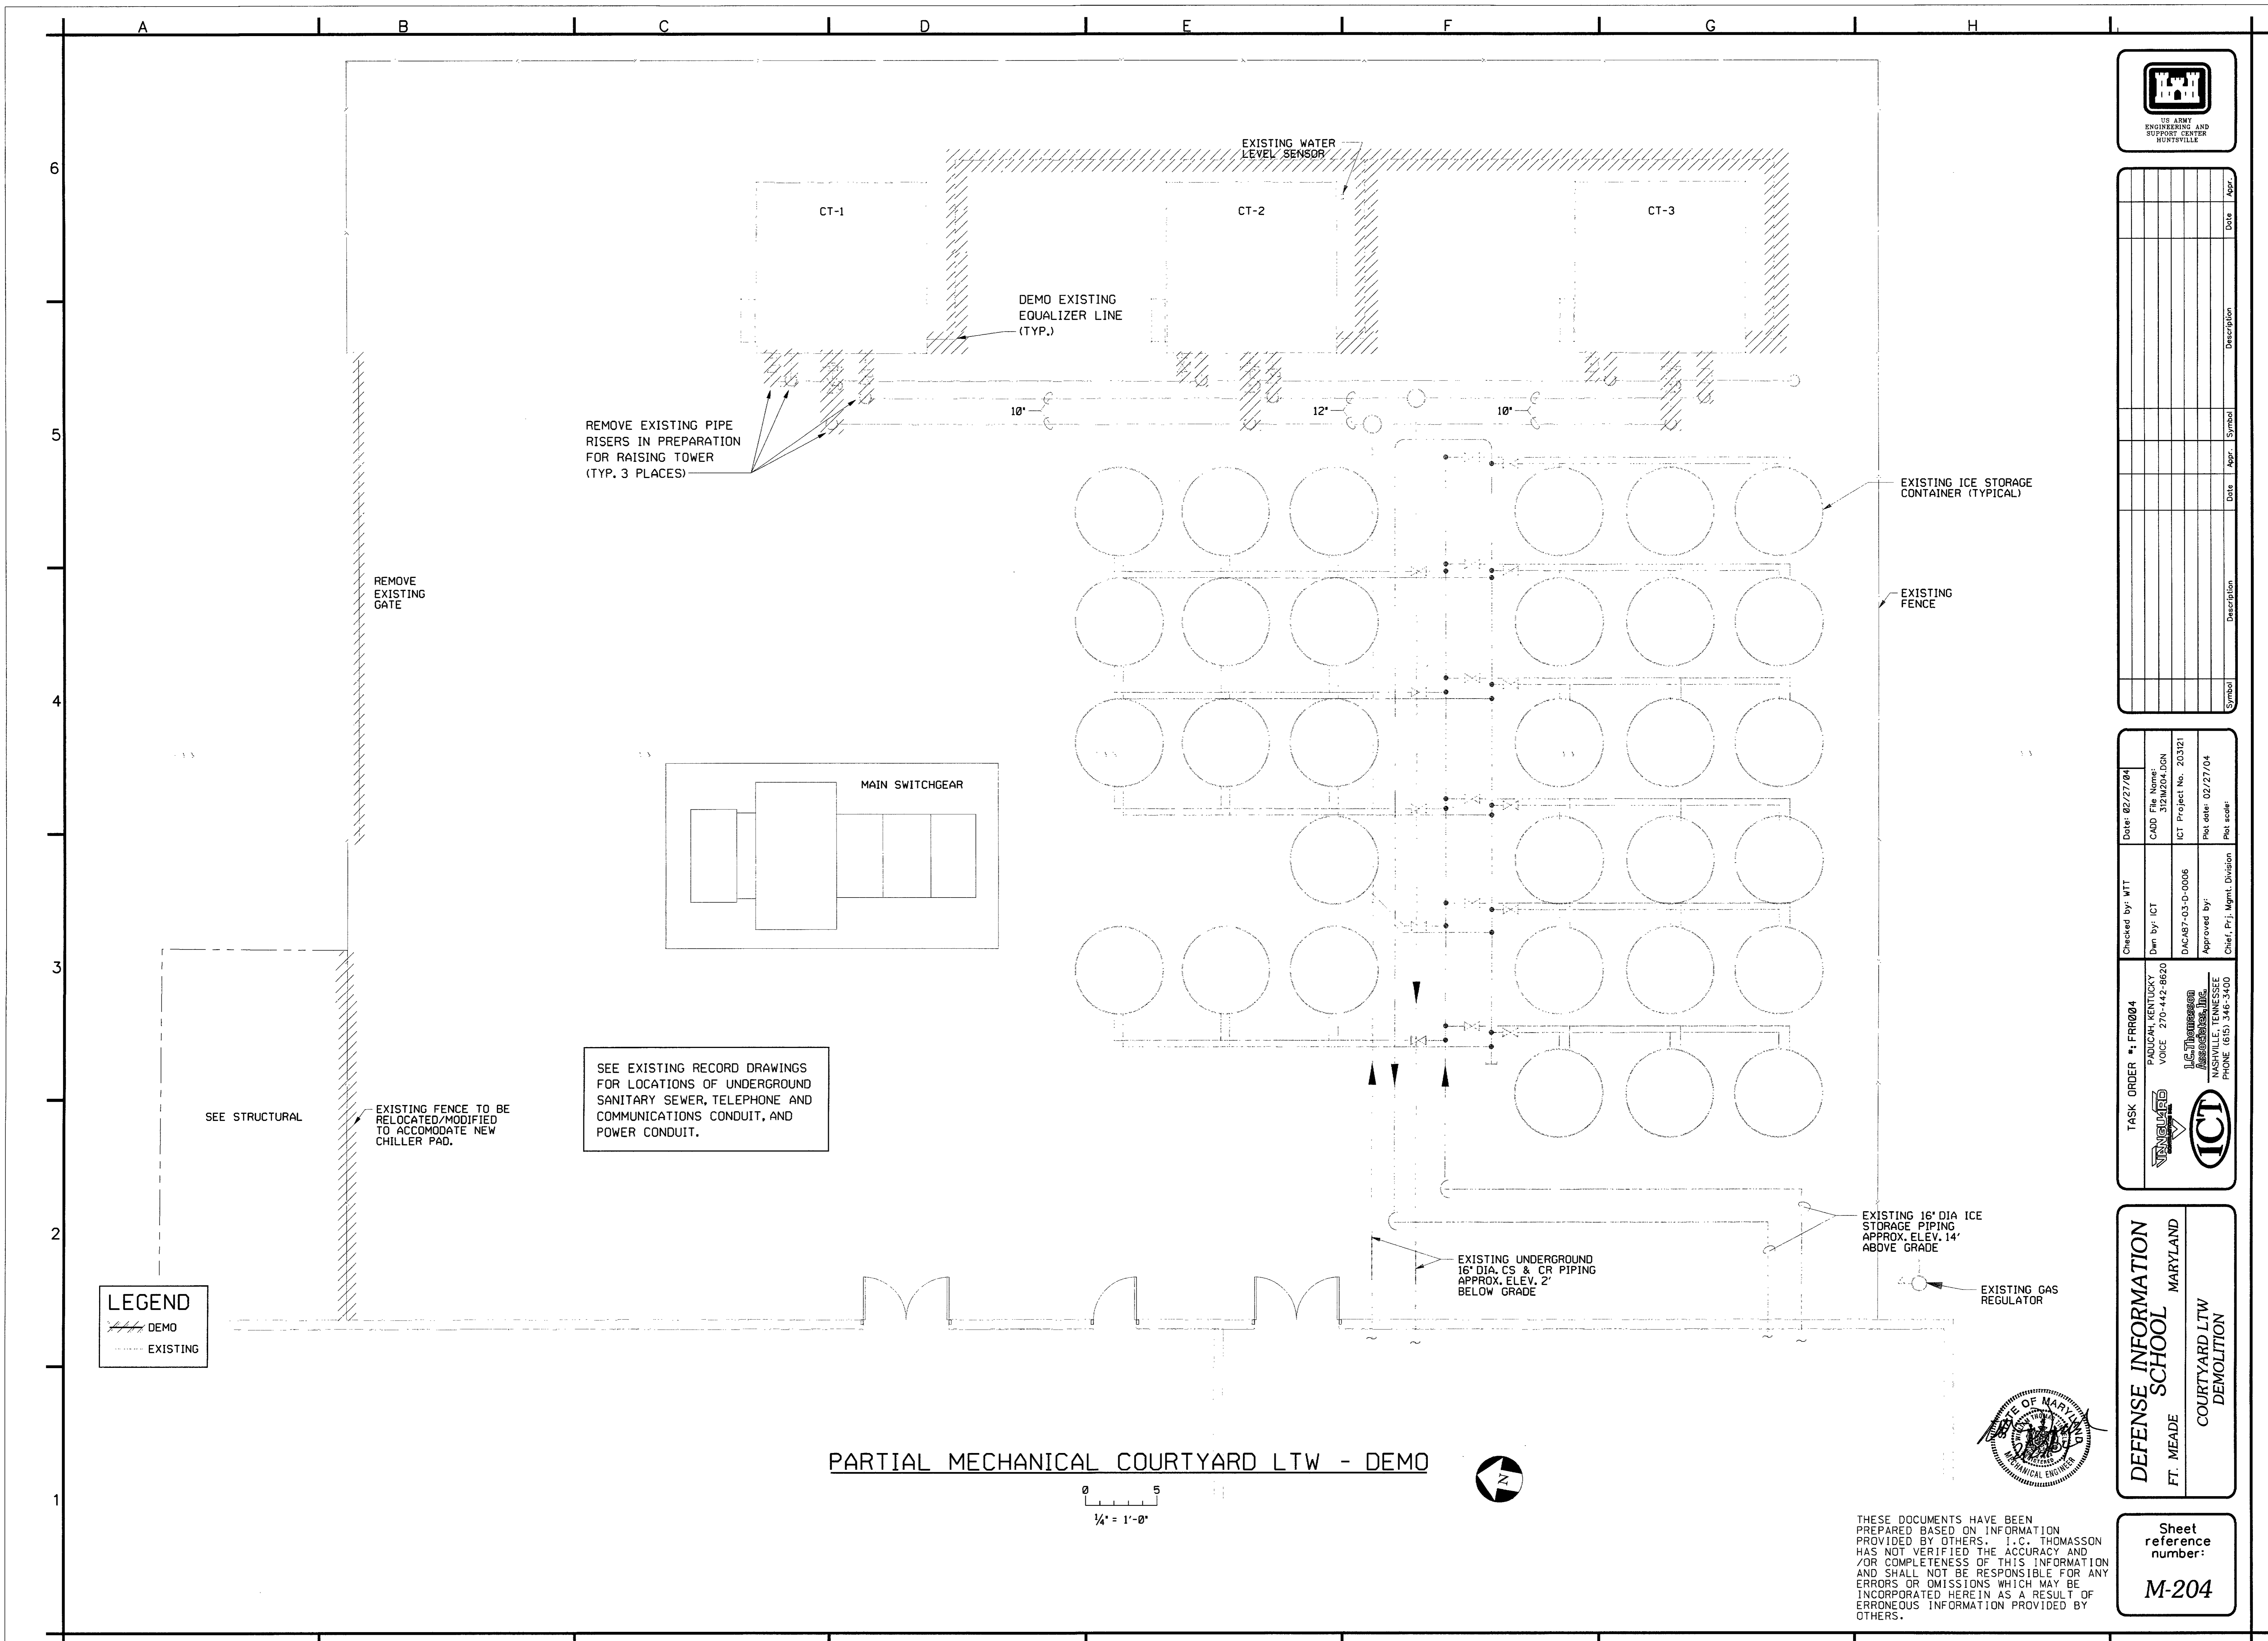

THESE DOCUMENTS HAVE BEEN PREPARED BASED ON INFORMATION PROVIDED BY OTHERS. I.C. THOMASSON HAS NOT VERIFIED THE ACCURACY AND /OR COMPLETENESS OF THIS INFORMATION AND SHALL NOT BE RESPONSIBLE FOR ANY ERRORS OR OMISSIONS WHICH MAY BE INCORPORATED HEREIN AS A RESULT OF ERRONEOUS INFORMATION PROVIDED BY OTHERS.

