




US ARMY  
ENGINEERING AND  
SUPPORT CENTER  
HUNTSVILLE

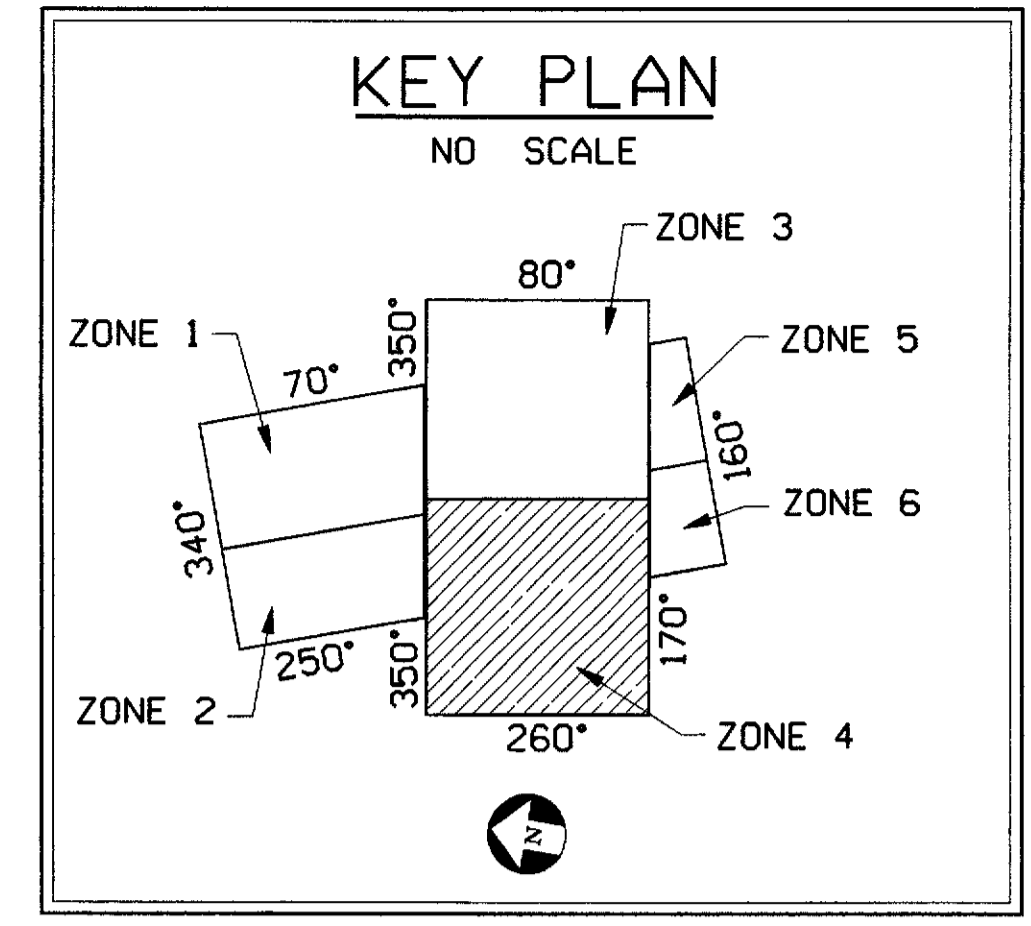



Date	Appr.	Description

Date: 02/27/04	Checked by: MT
CADD File Name: 312M604.DGN	Down by: ICT
ICT Project No. 203321	DAC:03-03-0006
Plot date: 02/27/04	Approved by:
Plot scale:	Chief, Prj. Mgmt. Division:

**DEFENSE INFORMATION**  
 MARYLAND  
 SCHOOL  
 FT. MEADE  
 ZONE 4 - 1st FLOOR  
 HVAC

THESE DOCUMENTS HAVE BEEN  
 PREPARED PRIMARILY BASED ON  
 INFORMATION PROVIDED BY OTHERS.  
 I.C. THOMASSON HAS NOT VERIFIED  
 THE ACCURACY OF ALL INFORMATION  
 PROVIDED BY OTHERS. SEE LIMIT OF  
 LIABILITIES STATEMENT ON COVER SHEET.

Sheet reference number:  
**M-604**

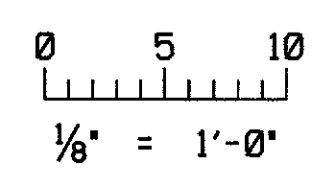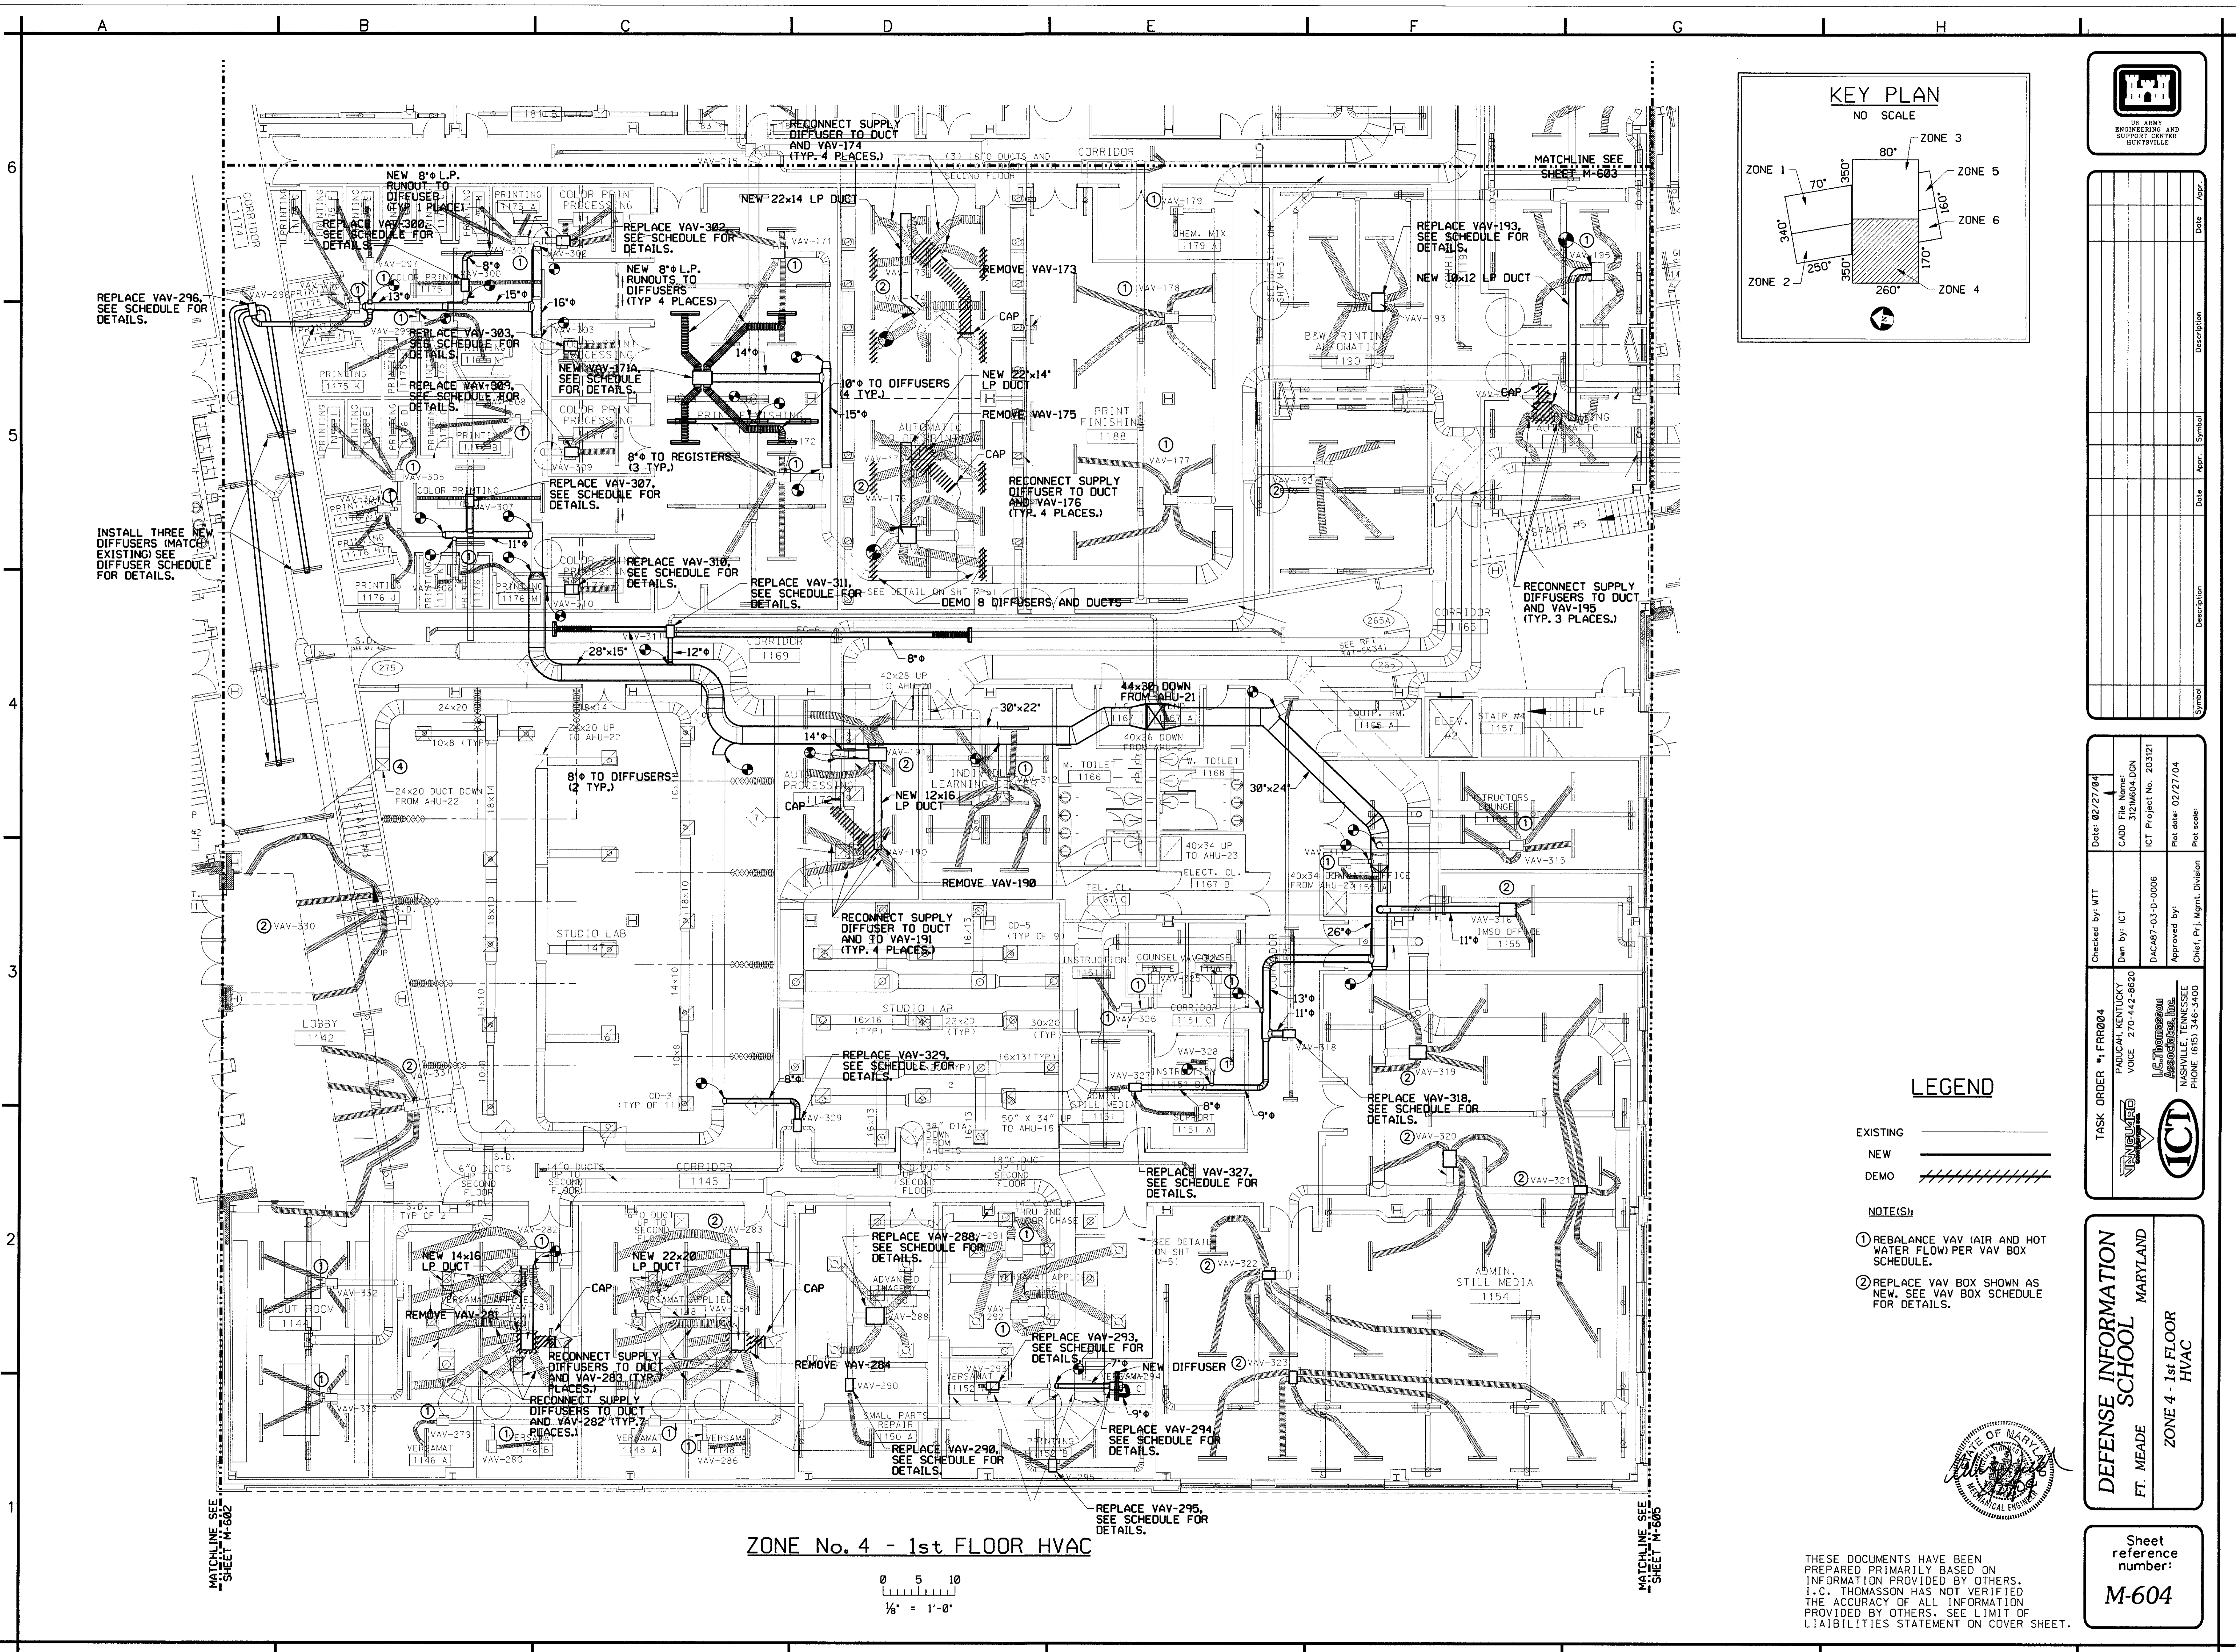

**LEGEND**

EXISTING \_\_\_\_\_  
 NEW \_\_\_\_\_  
 DEMO // // // //

**NOTES:**

- REBALANCE VAV (AIR AND HOT WATER FLOW) PER VAV BOX SCHEDULE.
- REPLACE VAV BOX SHOWN AS NEW. SEE VAV BOX SCHEDULE FOR DETAILS.

