
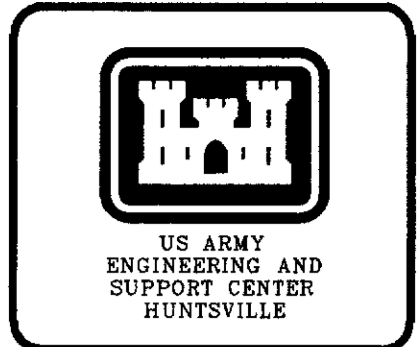
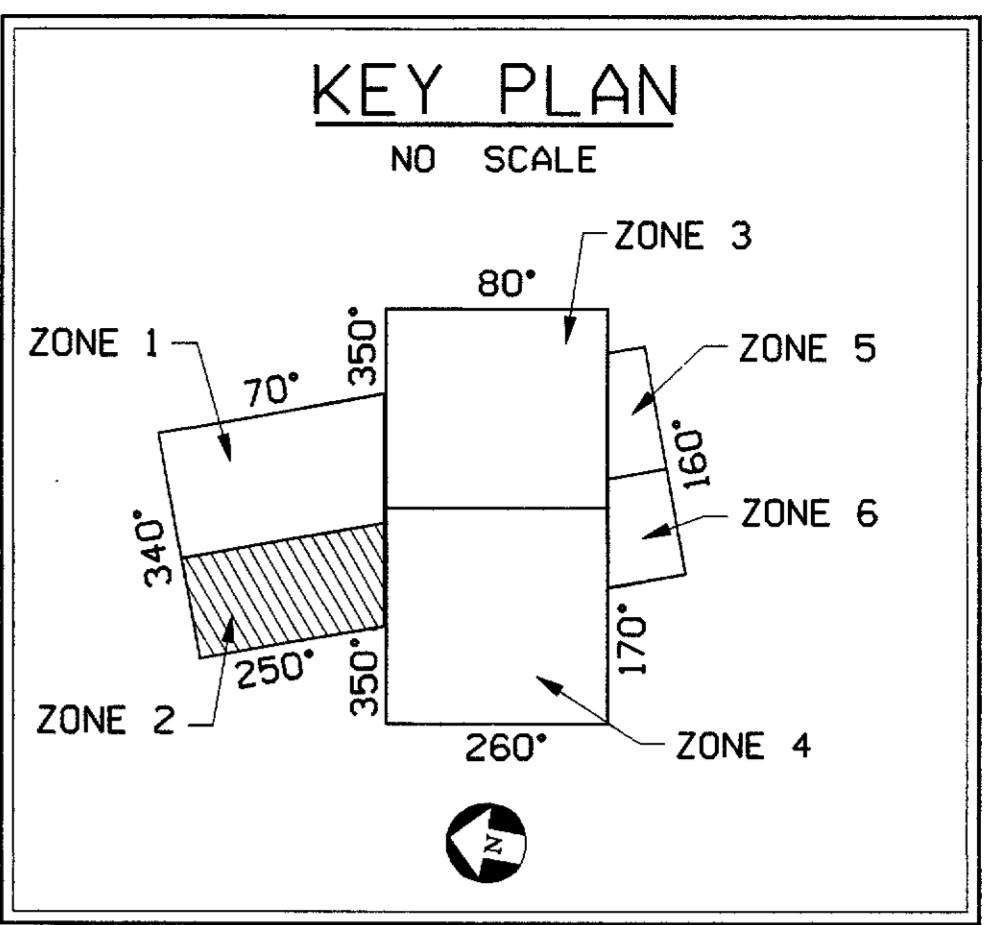


A B C D E F G H

6  
5  
4  
3  
2  
1

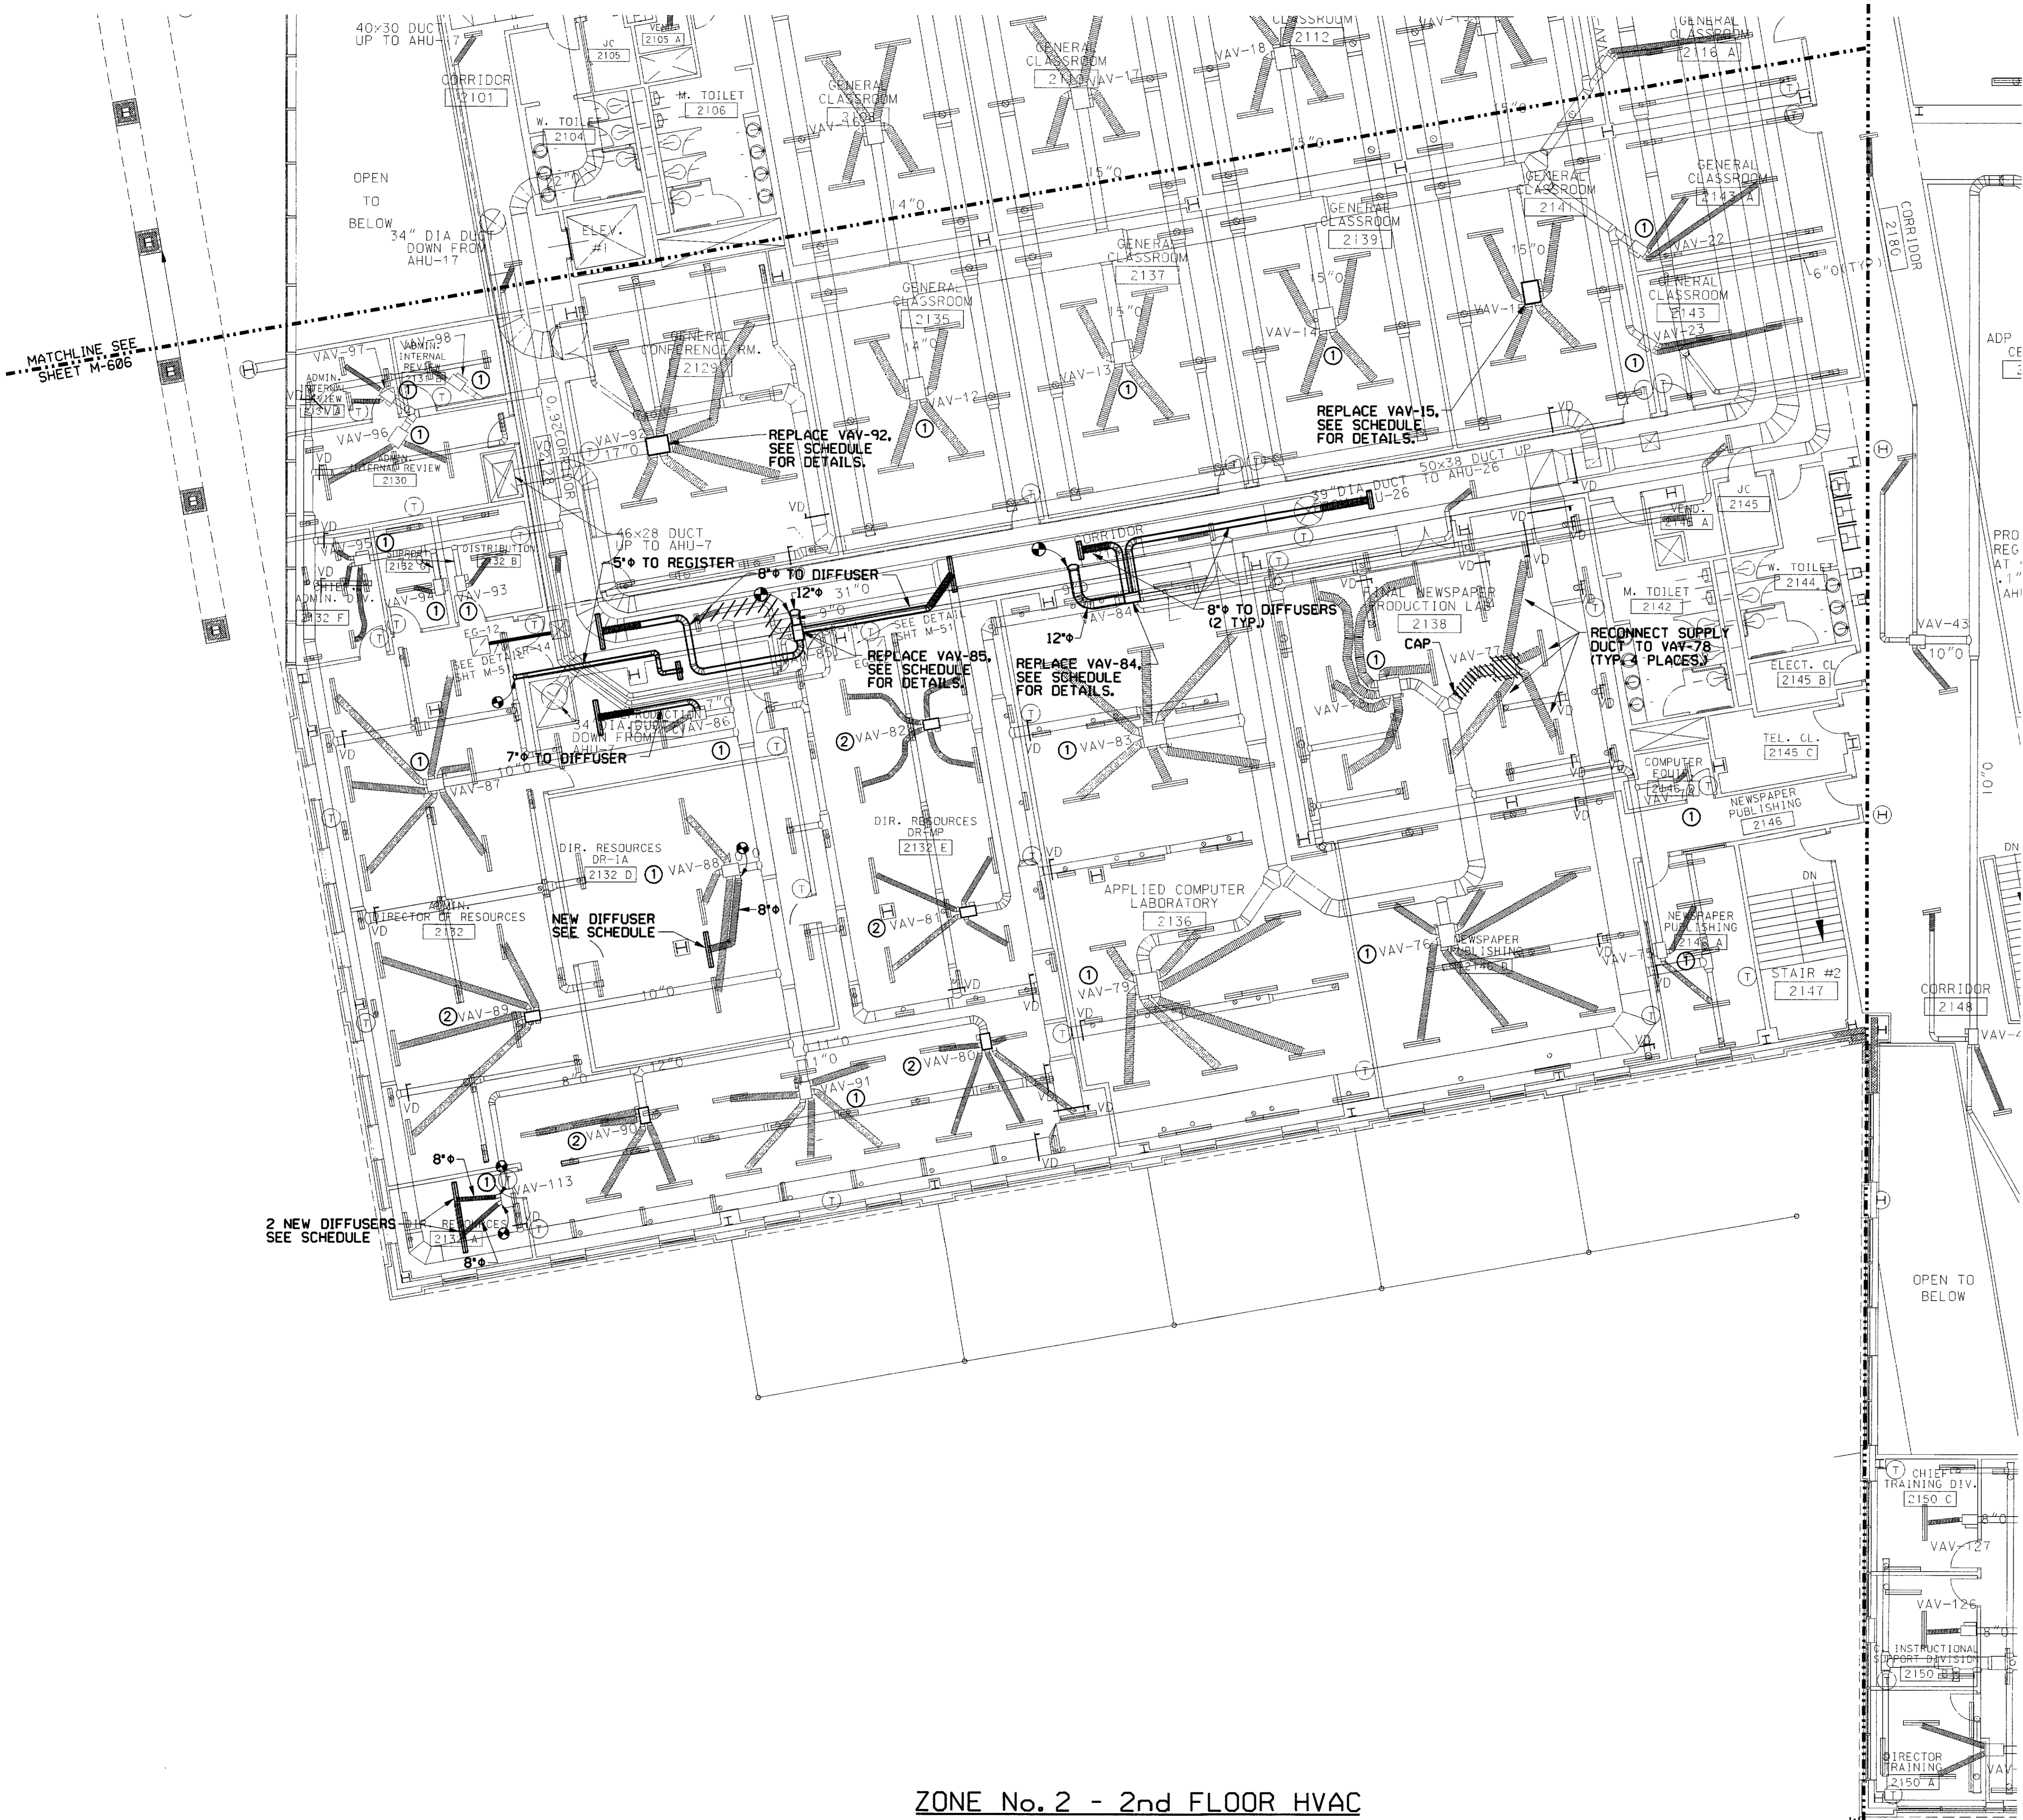

Date	Appr.	Symbol	Description

Date: 02/27/04	Checked by: WTT
CARD File Name: 31218607.DGN	Dwn by: ICT
ICT Project No: 20321	DACAB7-03-D-0006
Plot date: 02/27/04	Approved by:
Plot scale:	Chief, Prj. Mgmt. Division

TASK ORDER #: FFR004  
 PADUCAH, KENTUCKY  
 VOICE 270-442-8620

J.C. THOMASSON  
 MARYLAND  
 NASHVILLE, TENNESSEE  
 PHONE (615) 346-3400

DEFENSE INFORMATION SCHOOL MARYLAND  
 FT. MEADE  
 ZONE 2 - 2nd FLOOR  
 HVAC

Sheet reference number:  
**M-607**

**LEGEND**


- EXISTING \_\_\_\_\_
- NEW \_\_\_\_\_
- DEMO //////////////

- NOTE(S):**
- ① REBALANCE VAV (AIR AND HOT WATER FLOW) PER VAV BOX SCHEDULE.
  - ② REPLACE VAV BOX SHOWN AS NEW. SEE VAV BOX SCHEDULE FOR DETAILS.



THESE DOCUMENTS HAVE BEEN PREPARED PRIMARILY BASED ON INFORMATION PROVIDED BY OTHERS. J.C. THOMASSON HAS NOT VERIFIED THE ACCURACY OF ALL INFORMATION PROVIDED BY OTHERS. SEE LIMIT OF LIABILITY STATEMENT ON COVER SHEET.

**ZONE No. 2 - 2nd FLOOR HVAC**

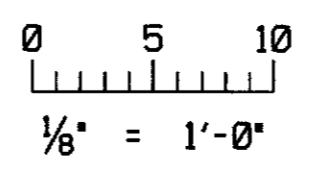

MATCHLINE SEE SHEET M-606

MATCHLINE SEE SHEET M-606