

Date	Appr.	Description


Checked by: MTT	Date: 02/27/04
Drawn by: ICT	CADD File Name: 312M608.DGN
DIC/07-03-0-0006	ICT Project No. 203121
Approved by:	Plot date: 02/27/04
Chief, Proj. Mgmt. Division	Plot scale:

TASK ORDER #1: FR0804
PADUCAH, KENTUCKY
VOICE 270-442-8620


IC T
I.C. Thomasson Associates, Inc.
NASHVILLE, TENNESSEE
PHONE (615) 346-3400

DEFENSE INFORMATION SCHOOL
MARYLAND
FT. MEADE
ZONE 3 - 2nd FLOOR
HVAC

Sheet reference number:
M-608

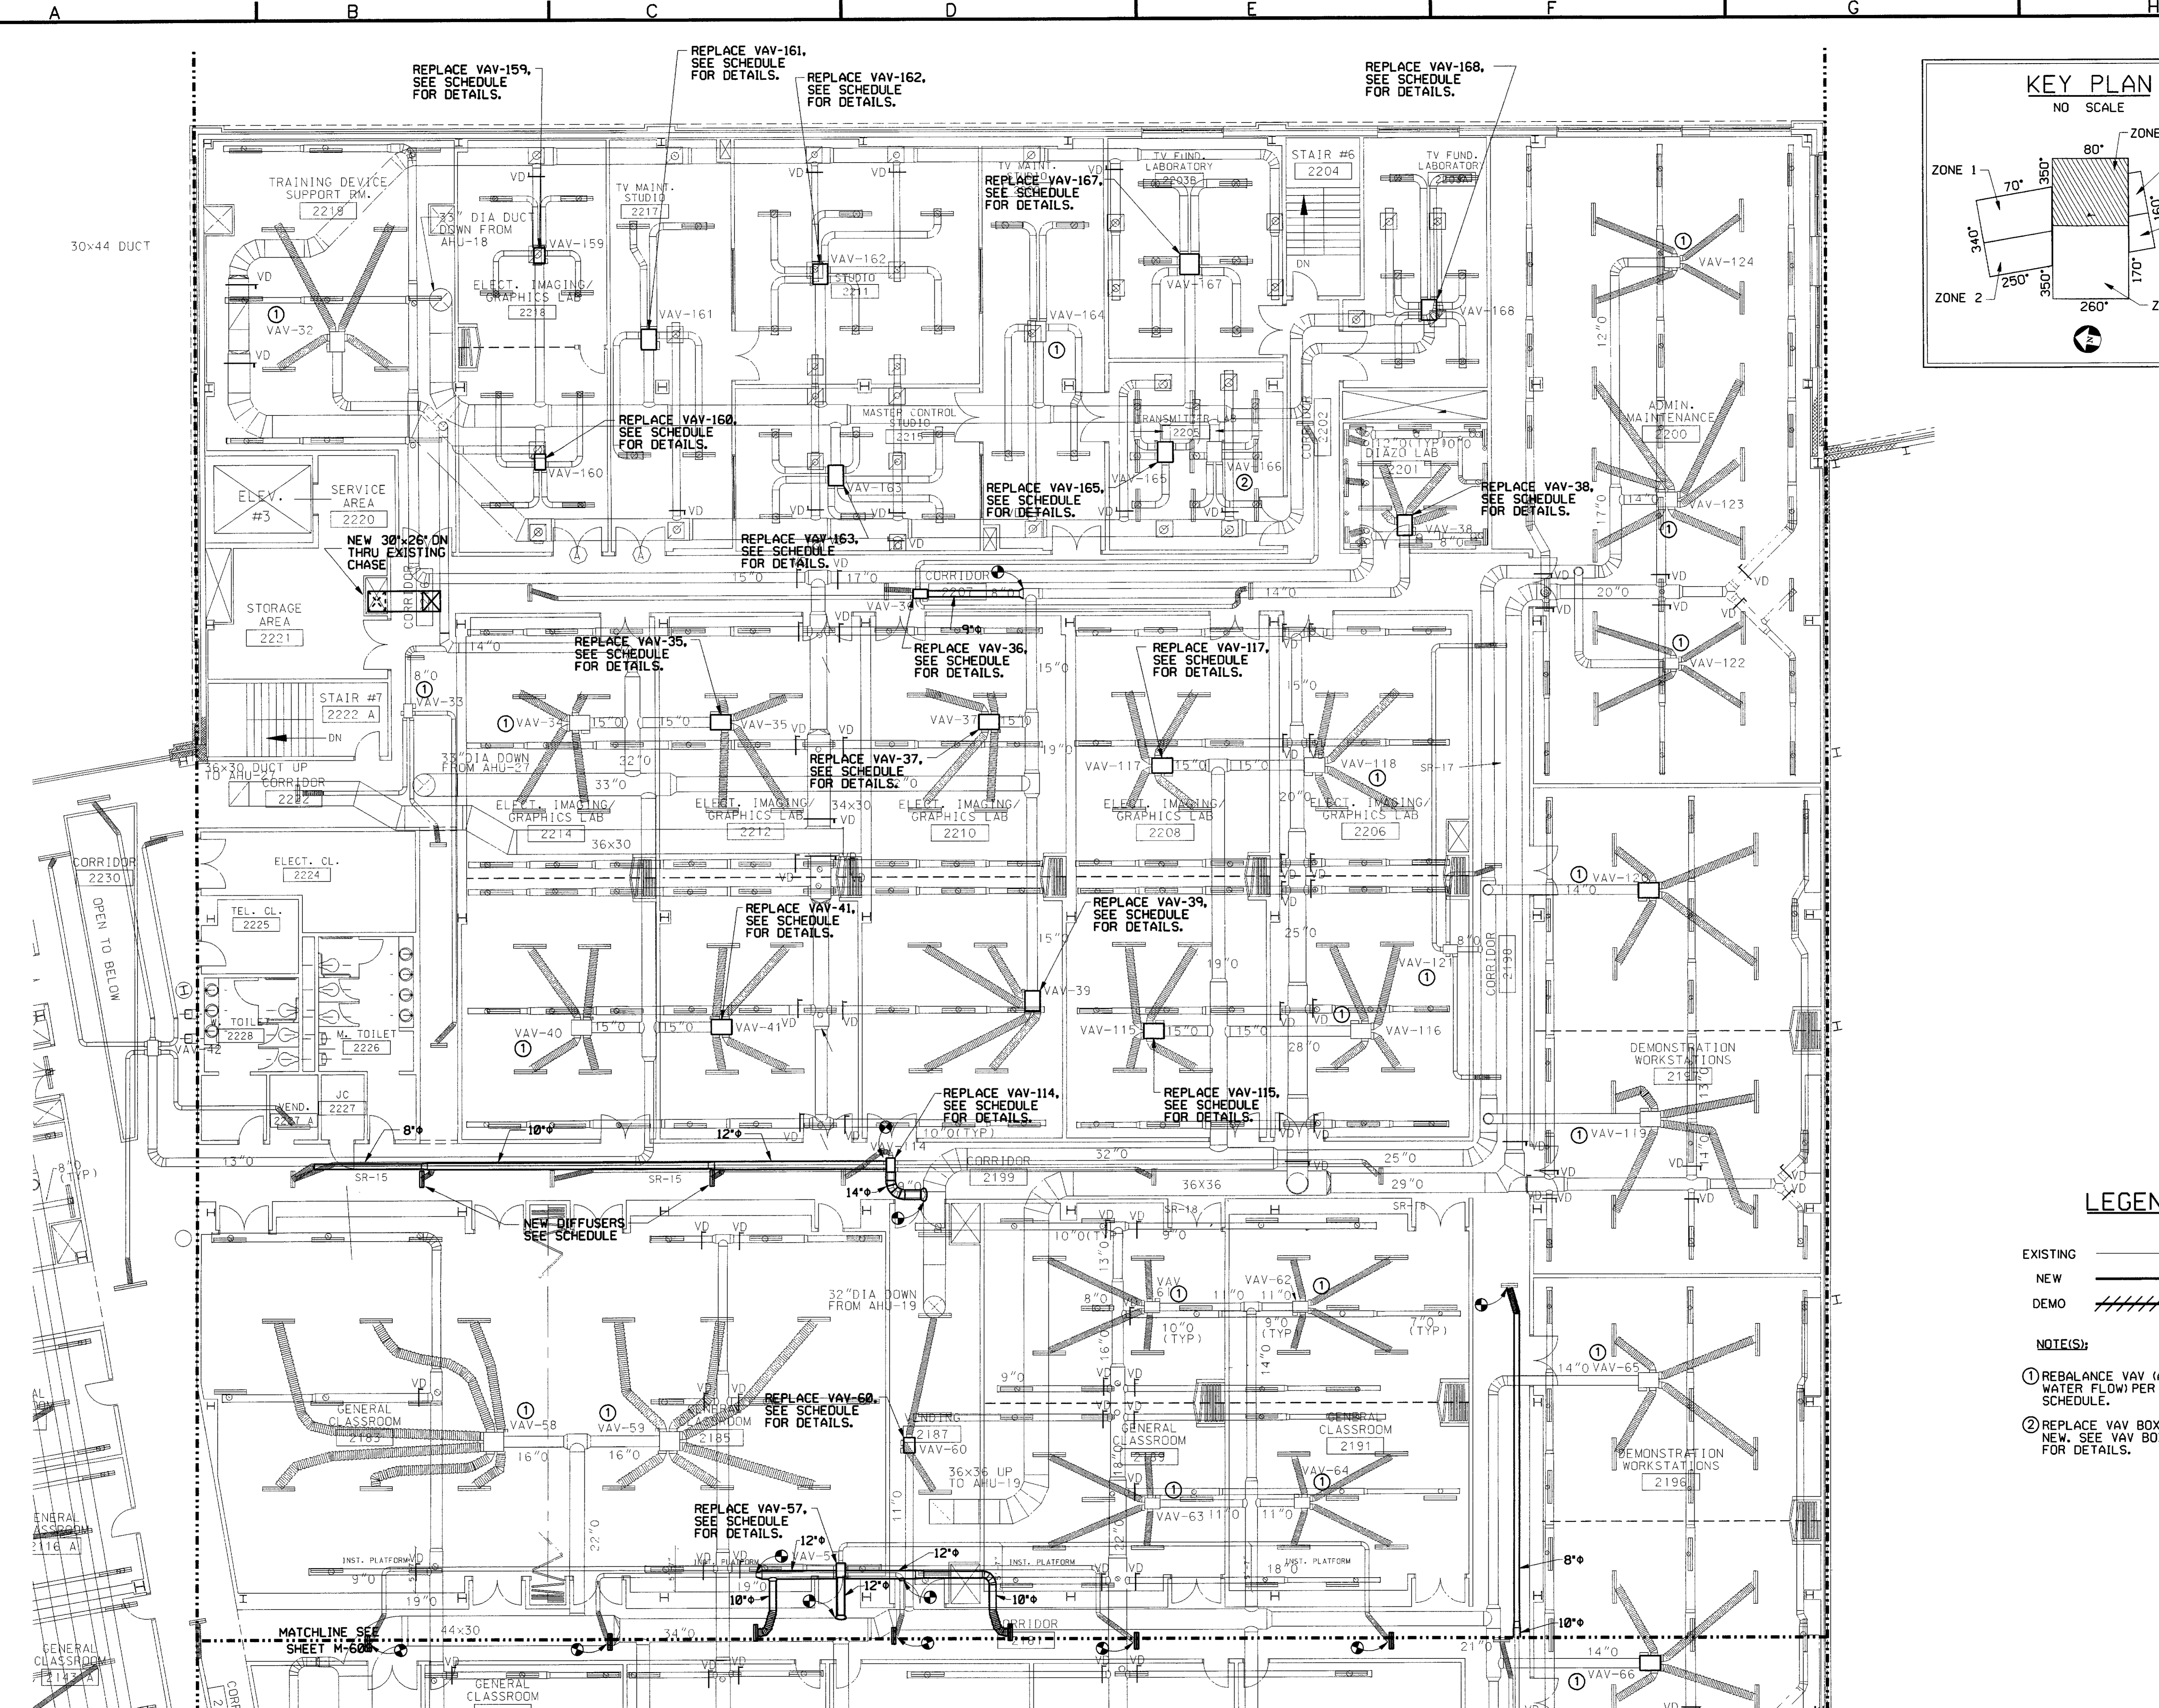

ZONE No. 3 - 2nd FLOOR HVAC

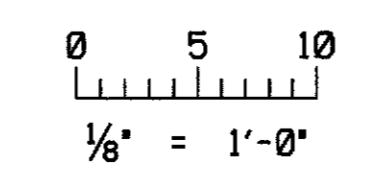


LEGEND

EXISTING _____
NEW _____
DEMO // // // //

NOTE(S):

① REBALANCE VAV (AIR AND HOT WATER FLOW) PER VAV BOX SCHEDULE.

② REPLACE VAV BOX SHOWN AS NEW. SEE VAV BOX SCHEDULE FOR DETAILS.

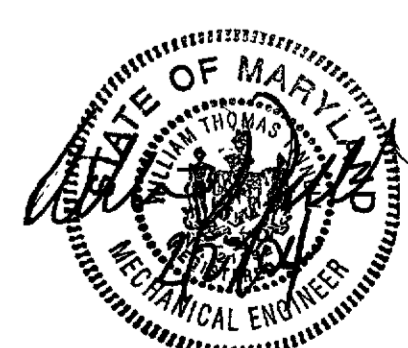

THESE DOCUMENTS HAVE BEEN PREPARED PRIMARILY BASED ON INFORMATION PROVIDED BY OTHERS. I.C. THOMASSON HAS NOT VERIFIED THE ACCURACY OF ALL INFORMATION PROVIDED BY OTHERS. SEE LIMIT OF LIABILITIES STATEMENT ON COVER SHEET.