

- 1 3'-0" x 6'-8" x 1 3/4" 2 PANEL W.P.
- 2 2'-8" x 6'-8" x 1 3/4" " "
- 3 2'-0" x 6'-8" x 1 3/4" 2 "
- 4 2'-8" x 6'-8" x 1 3/4" 2 PANEL COVERED WITH SHEET METAL

DETAIL COLUMN
SCALE 1/2" = 1'-0"
FIN 2ND FL CEILING

BENT ALTERNATE END EXTEND DEPT RODS 2'-0" COVER BEAMS


SECTION THROUGH FOOTING
SCALE 1/2" = 1'-0"

CELLAR PLAN
51'-6"

SECTION & ELEVATION BEAM A
SCALE 1/2" = 1'-0"
1 3/4" STRIPS
1-2" BENT
1 1/2" STRIPS
1-2" BENT
1 1/2" STRIPS
1-2" BENT
1 1/2" STRIPS
1-2" BENT
1 1/2" STRIPS
1-2" BENT



EXISTING 6" C.I. SOIL LINE
4" T.C. STORM DRAIN

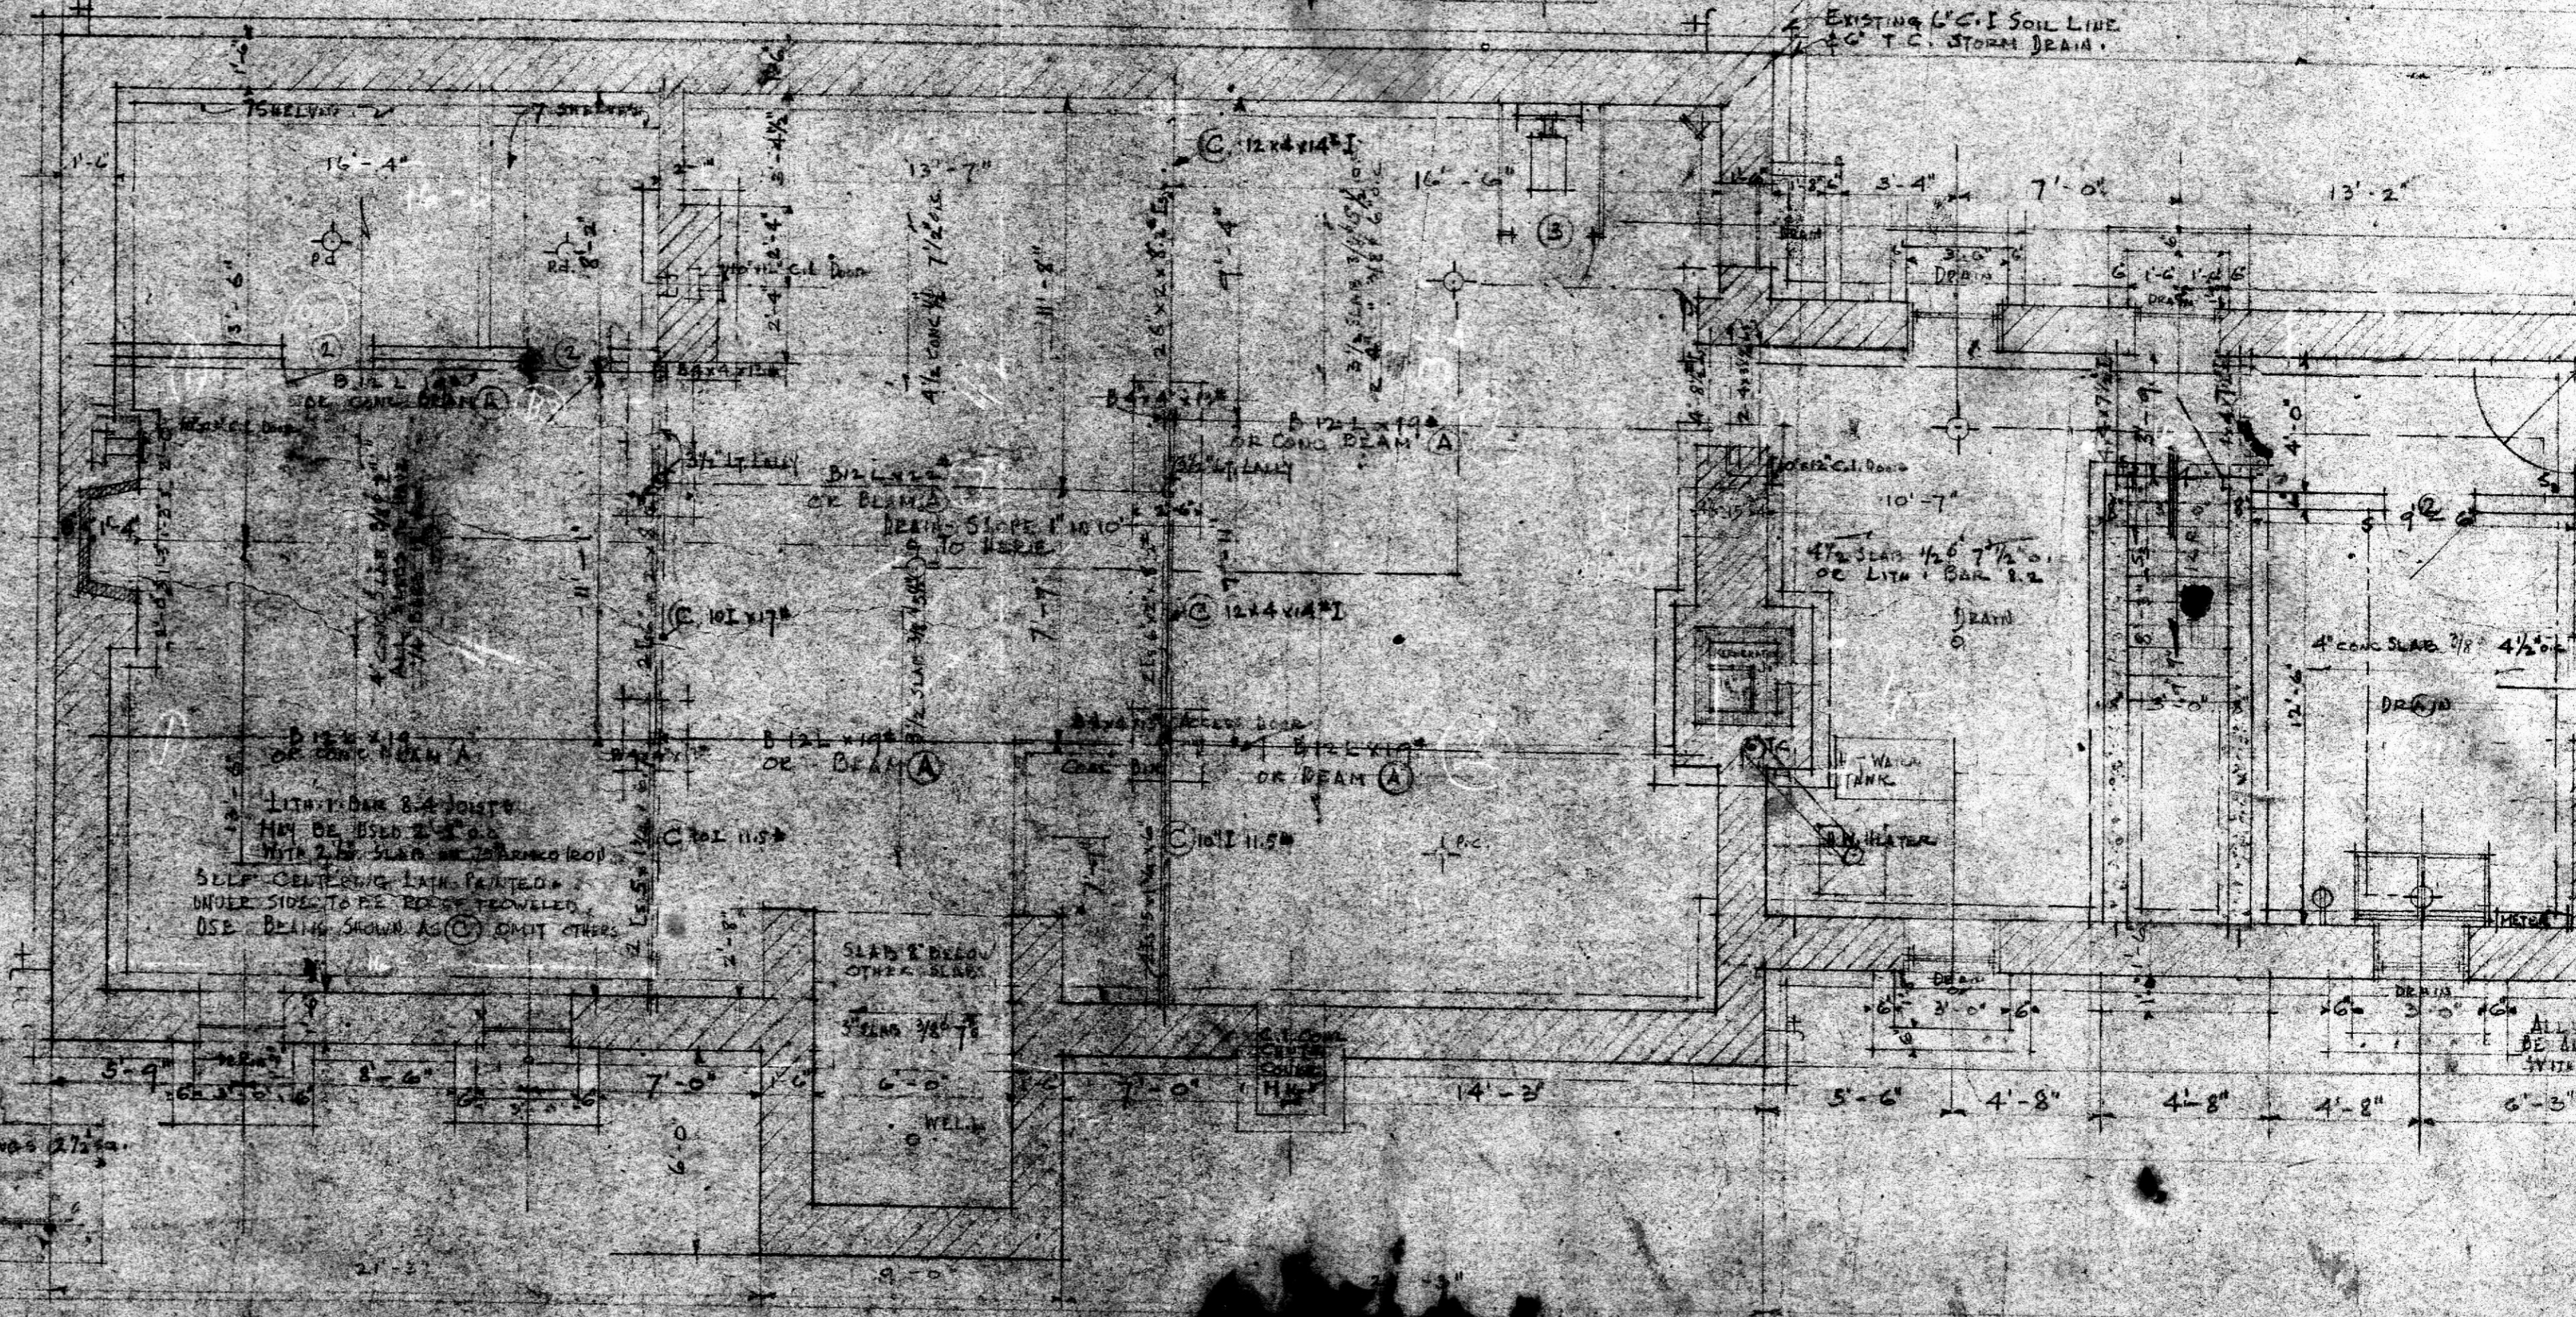

LATH 1 BAR 8" JOISTS
MAY BE USED 2'-0"
WITH 2" SLAB OR THICKER (20)
SELF-CENTERING LATH PAINTED &
UNDER SIDE TO EE PROTECTED
USE BEAMS SHOWN AS (C) OMIT OTHERS

SLAB BELOW
OTHER SLAB
3/8" LATH

ALL AREAS
BE INCREASED
WITH 3/4"

ALL FOOTINGS 2 1/2"