


WHINN, LEWIS AND JENNER
 ARCHITECTS
 117 W. MADISON ST. BALTIMORE, MD.

NO.	4-7-38	G	117
BY	DATE	SHEET	OF

House for
 Mr & Mrs Francis H. Jenner
 RIDER WOOD

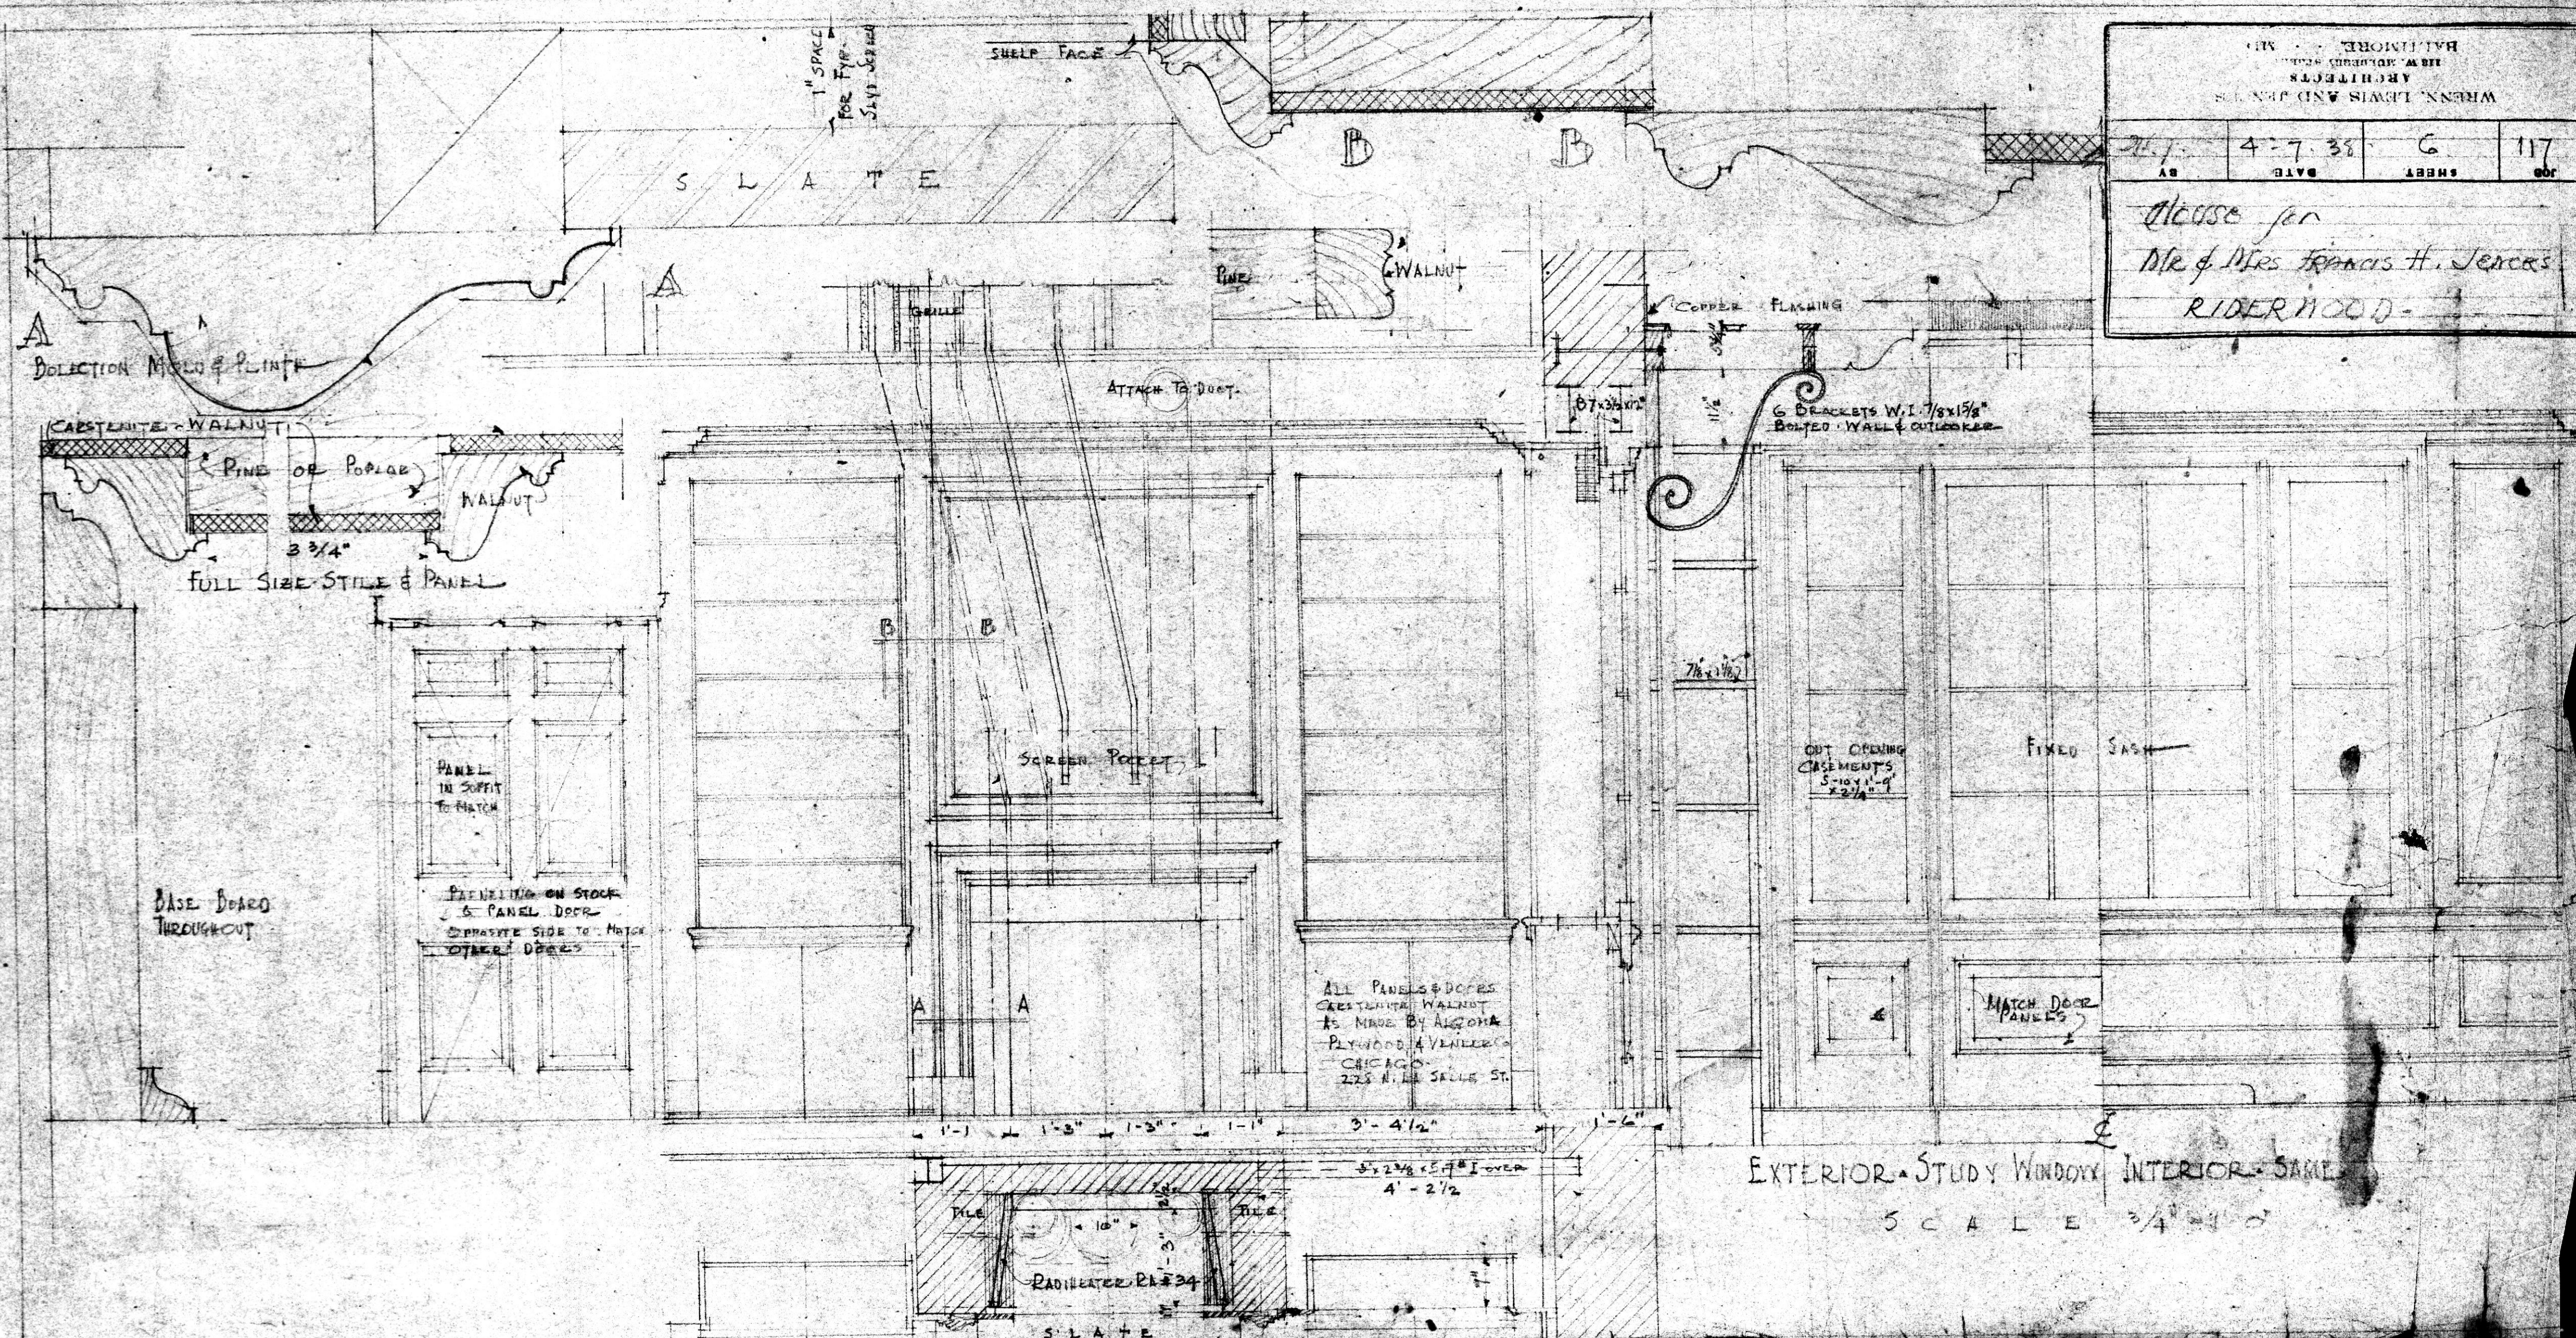

EXTERIOR - STUDY WINDOW INTERIOR - SAME
 SCALE 3/4" = 1'-0"