
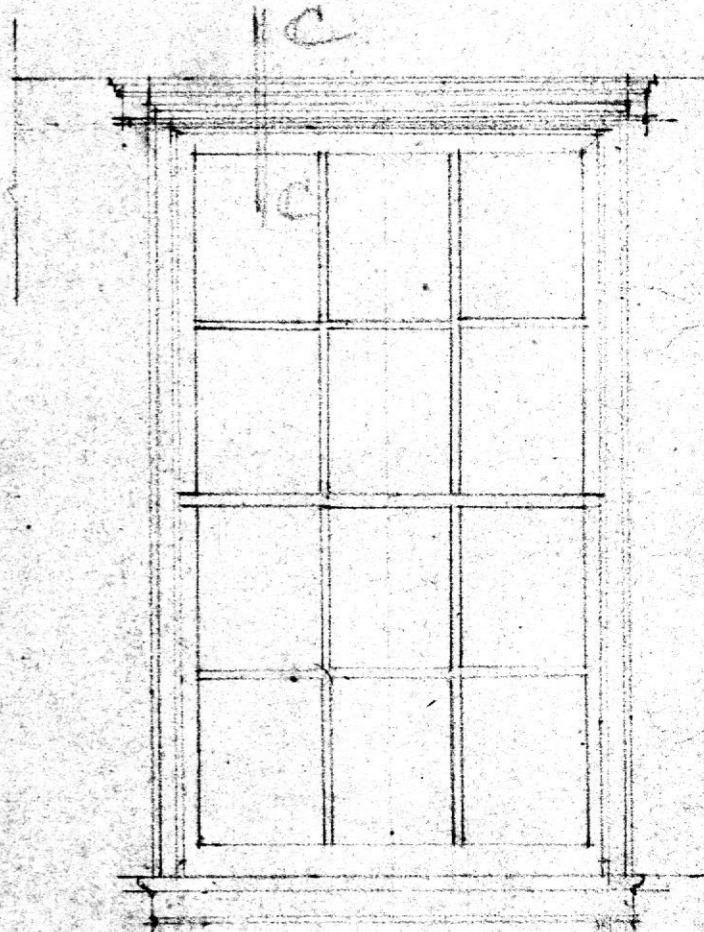
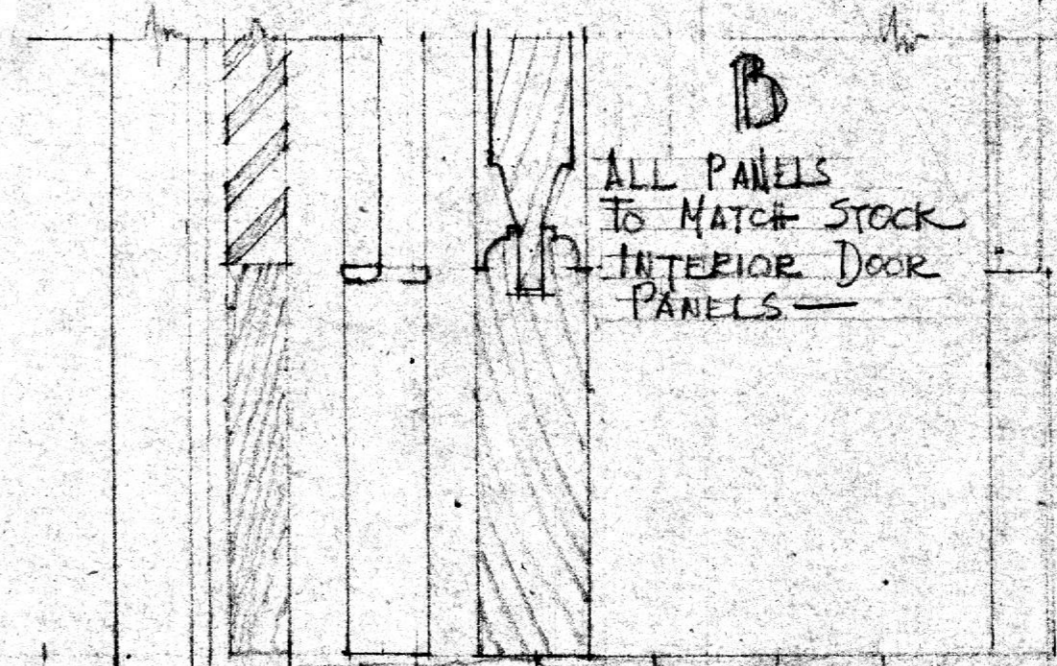
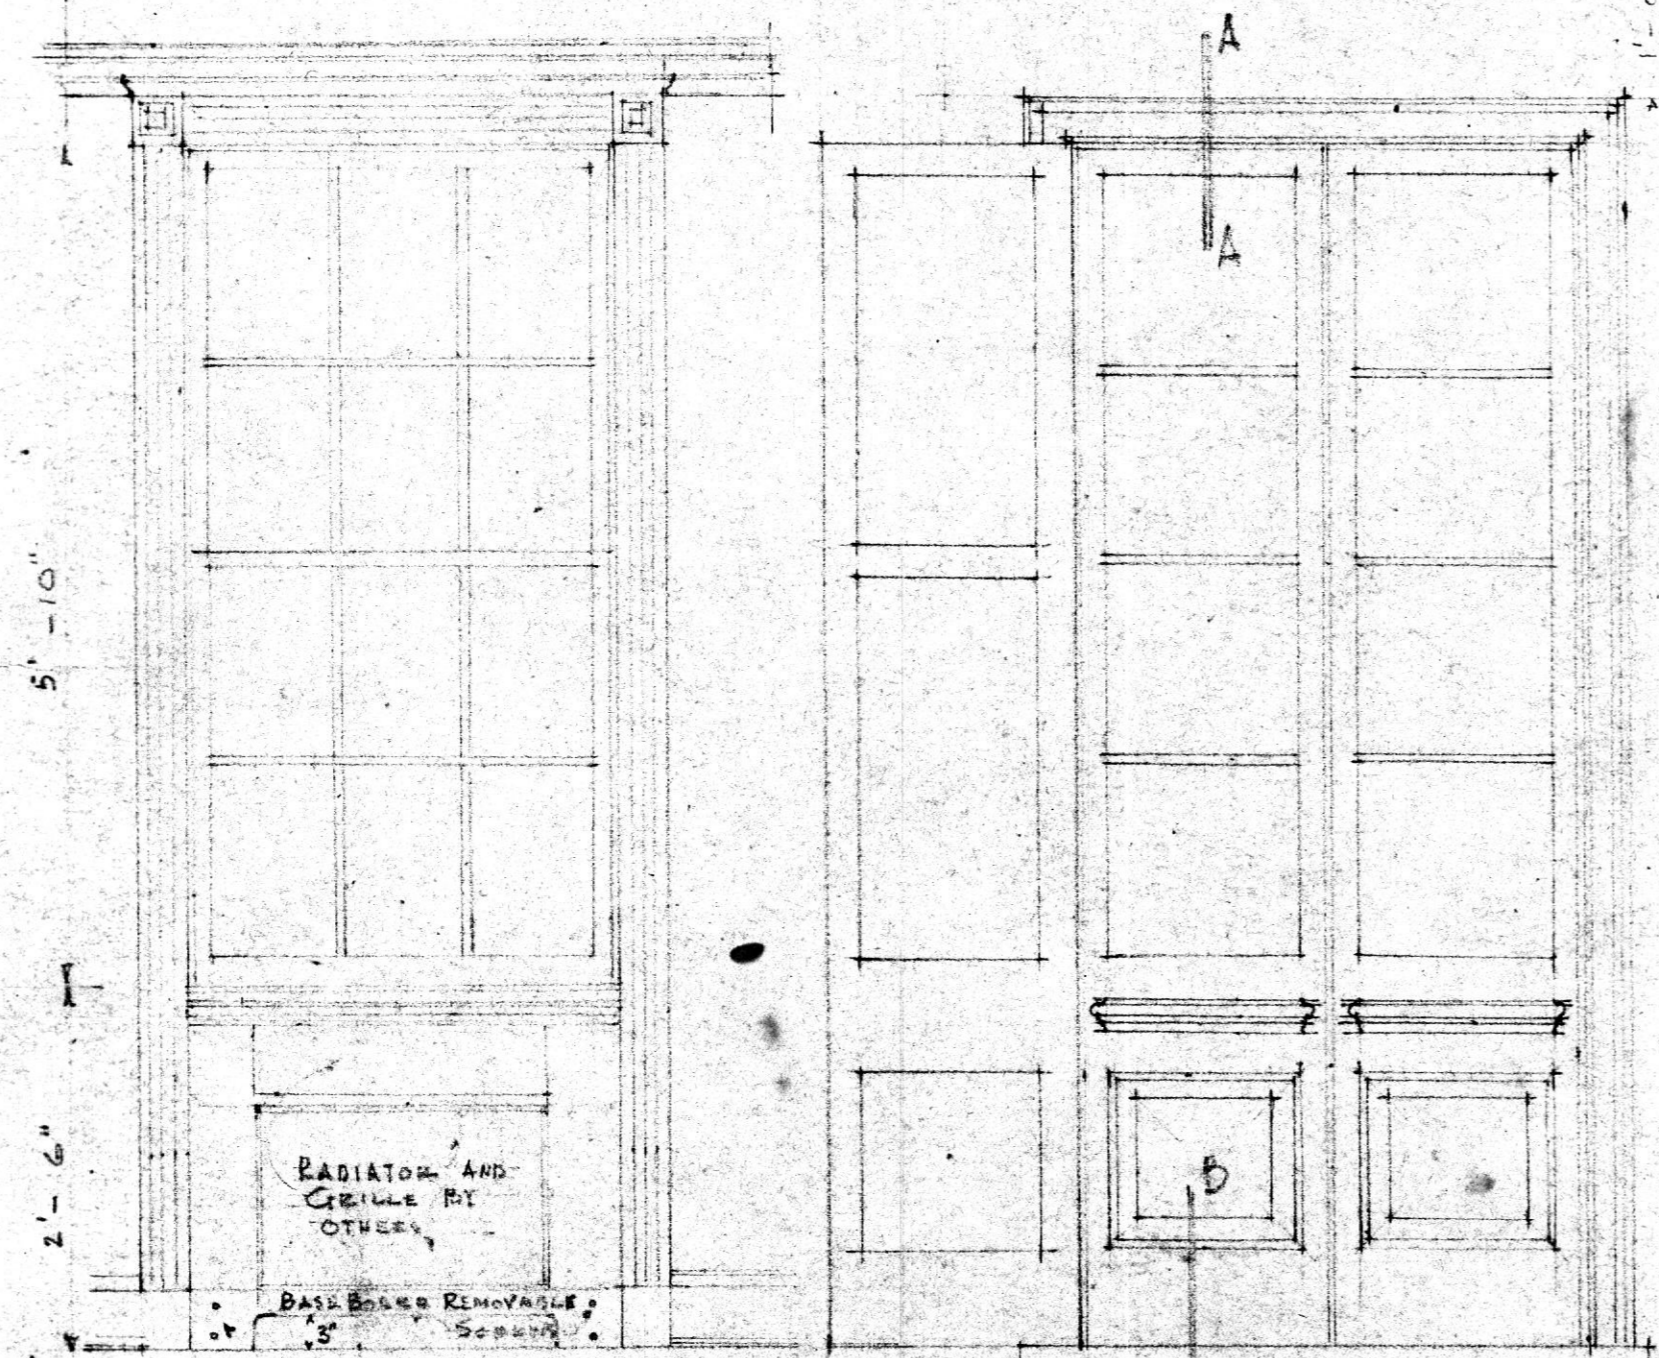


House for
MR & MRS FRANCIS H. JENCKS
RIDGEMOOD, MD.

JOB 177	SHEET 8	DATE 4-8-38	BY JHJ
------------	------------	----------------	-----------

WRENN, LEWIS AND JENCKS
ARCHITECTS
113 W. MULBERRY STREET
BALTIMORE, MD.

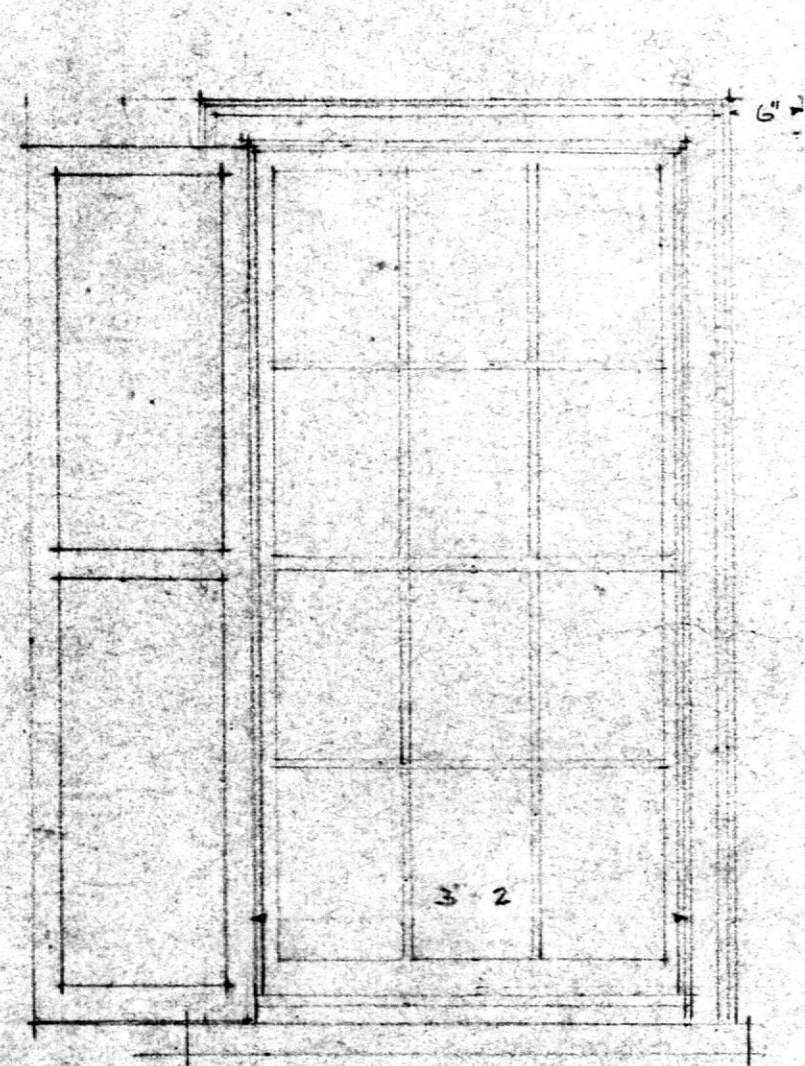

FIN FINE FLOOR
EXTERIOR WINDOW A

INTERIOR DINING ROOM

INTERIOR WINDOWS IN 2ND FL.
SAME IN PANTRY, KITCHEN AND
MAID'S ROOM, VALANCE 2ND
ONLY.