


WHINN, LEWIS AND JENNES
 ARCHITECTS
 118 W. MADISON ST. CHICAGO, ILL.
 BALTIMORE, MD.

NO. 117	SHEET 6	DATE 4-7-35
---------	---------	-------------

House for
 Mr & Mrs Francis H. Jencks
 RIDER WOOD

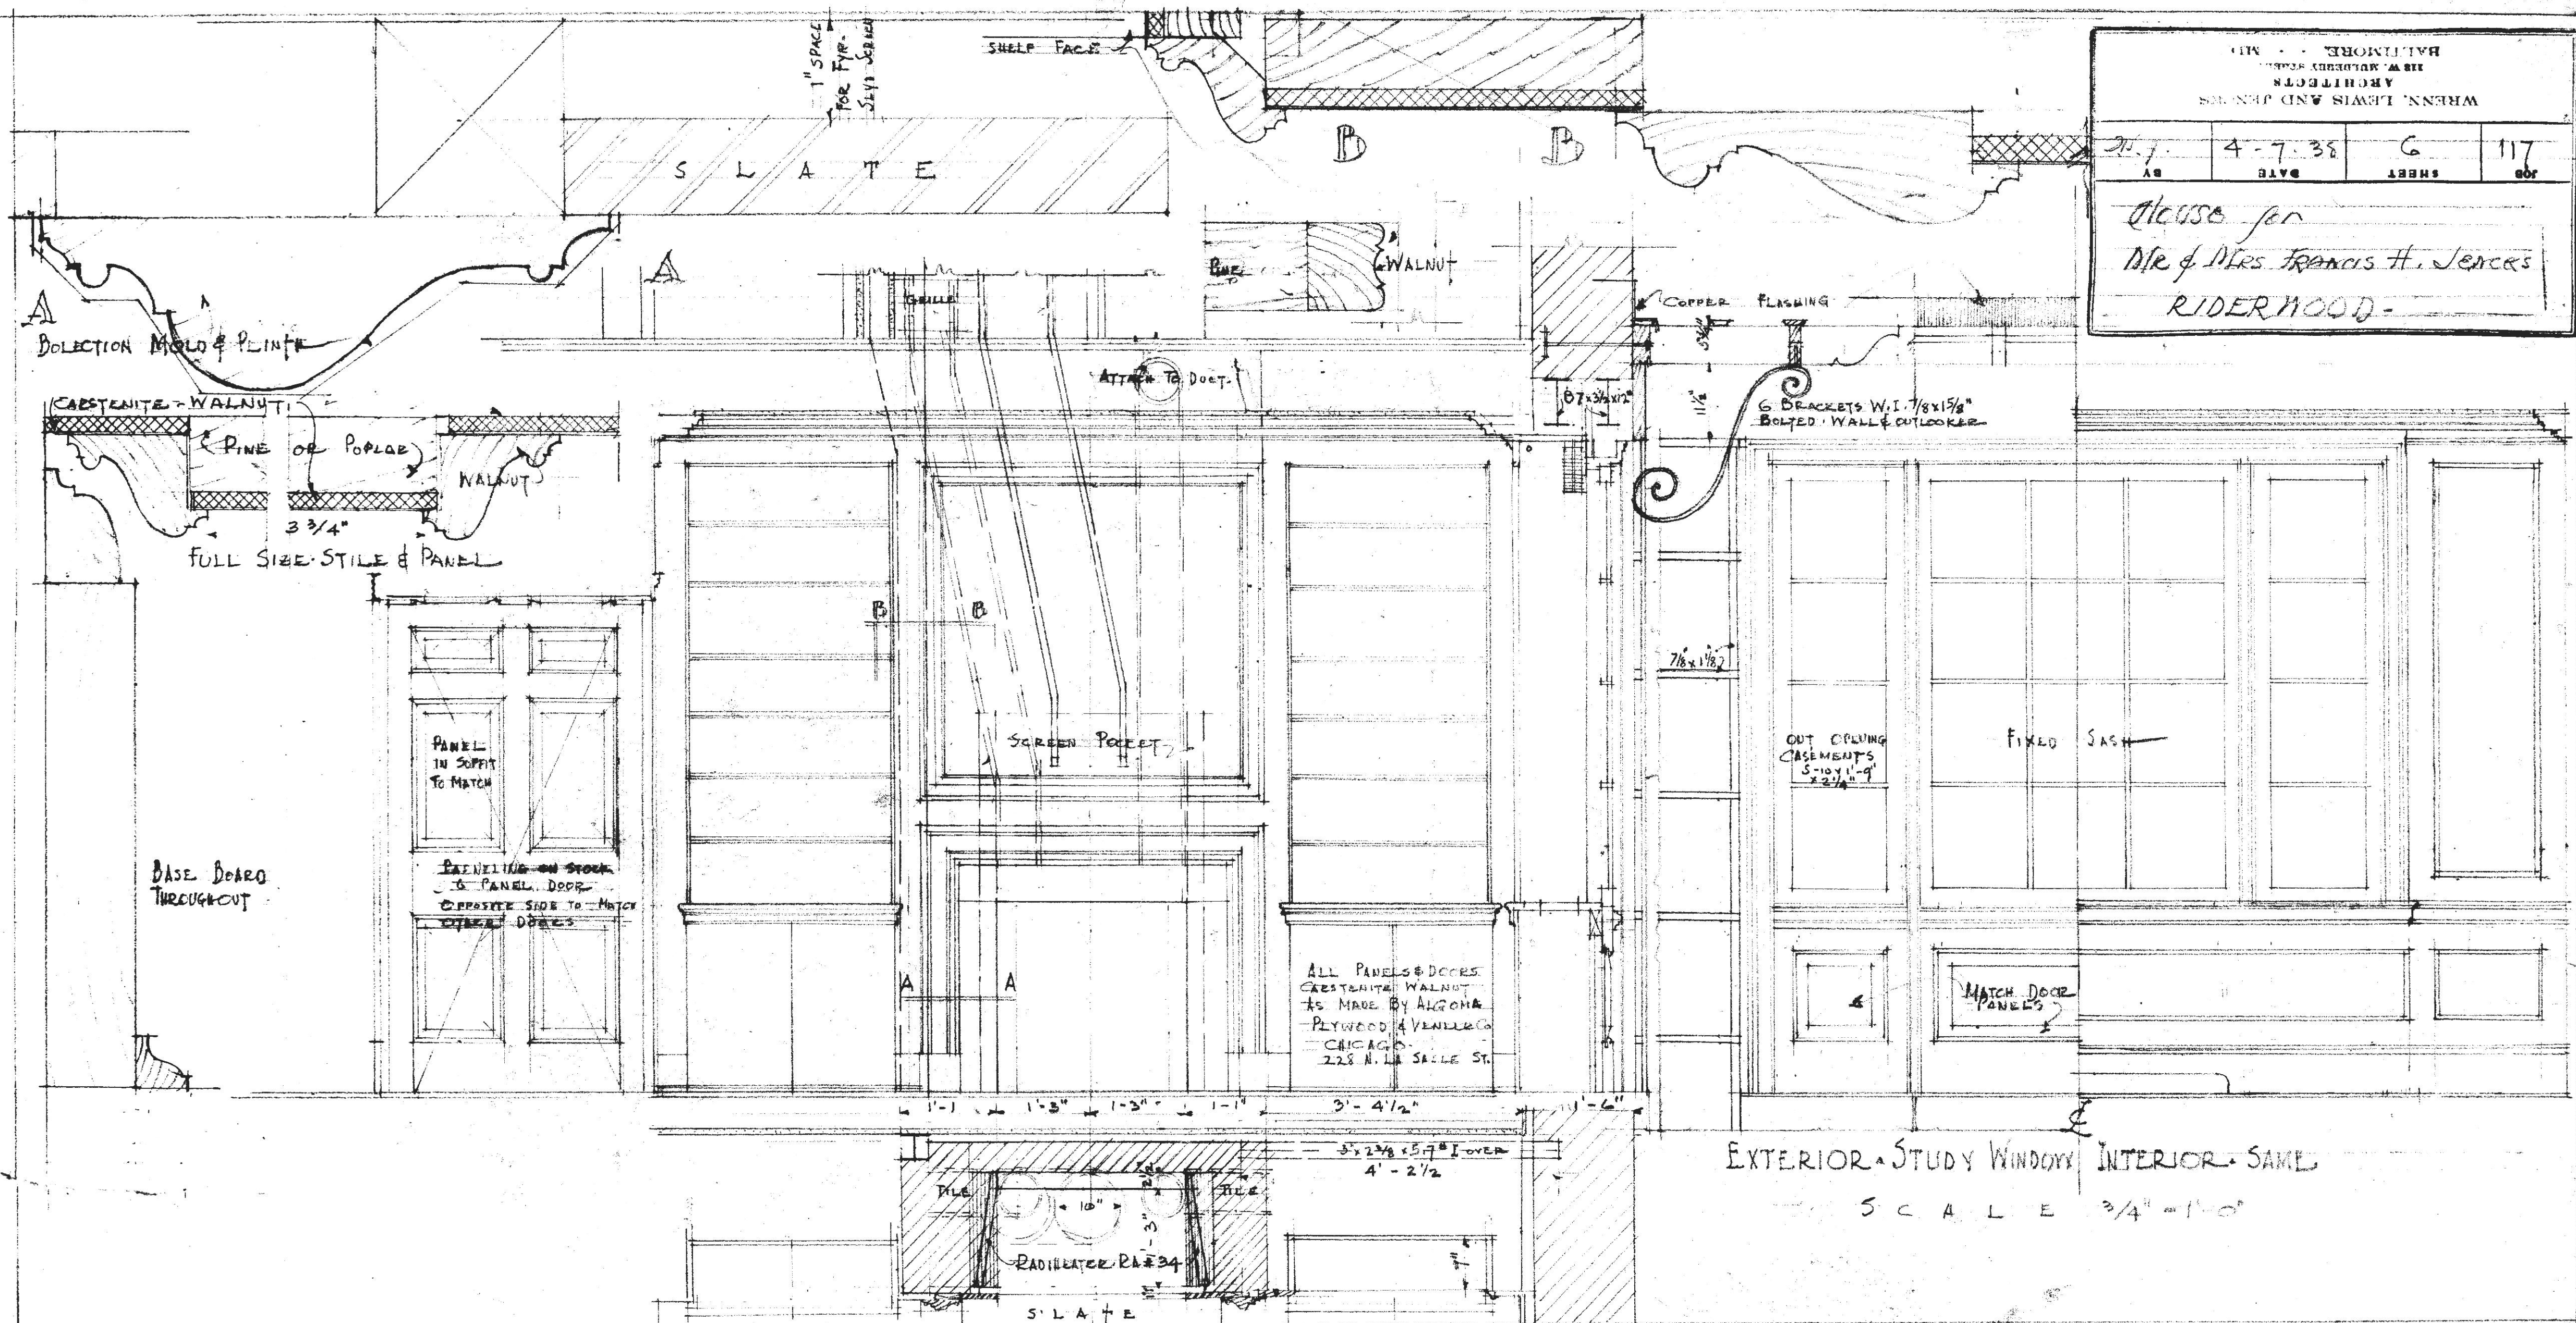

EXTERIOR - STUDY WINDOW INTERIOR - SAME
 SCALE 3/4" = 1'-0"