


DRAWING REFERENCE NOTES:

- ① 1 1/2" VENT UP & 1 1/2" SANITARY DOWN TO 3" SANITARY BELOW FLOOR
- ② 1 1/2" VENT UP & 1 1/2" SANITARY DOWN BELOW FLOOR
- ③ 1 1/2" VENT UP & 2" SANITARY DOWN TO 3" SANITARY BELOW FLOOR
- ④ TRAP PRIMER FITTING ON TAILPIECE OF WATER CLOSET SUPPLY
- ⑤ WATER HAMMER ARRESTOR P.D.I. "D"
- ⑥ 1/2" HOT & COLD WATER DOWN TO MIXING VALVE (SYMMONS TEMPTROL MODEL 5-102B-T) ENCLOSED IN RECESSED STAINLESS STEEL CABINET
- ⑦ 1/2" TEMPERED WATER DOWN FROM MIXING TO HOSE BIBB (NIBCO MODEL 45-U)



RUBELING & ASSOCIATES, INC.
 ARCHITECTURE
 INTERIOR DESIGN
 401 JEFFERSON AVENUE
 TOWSON, MARYLAND 21286-5308
 410-337-2886
 FAX: 410-337-2874

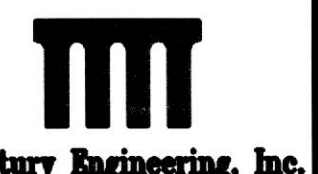

Century Engineering, Inc.
 50 West Road
 Towson, Maryland 21284
 Voice (410) 853-8070
 Fax (410) 853-2184

**SPORTS AND FITNESS CENTER
 NOTRE DAME PREPARATORY SCHOOL**

815 HAMPTON LANE
 TOWSON, MARYLAND 21286

95% SUBMISSION

REVISIONS:

NO.	DESCRIPTION	DATE

LAST REV.:

PROJECT NO.: 02-037

DATE: 2-19-03

SCALE: AS NOTED



TITLE:

**1/4" SCALE
 PART PLAN
 PLUMBING**

SHEET:

P

201

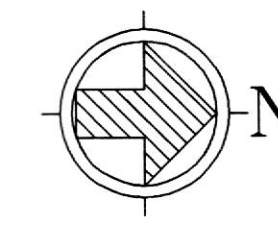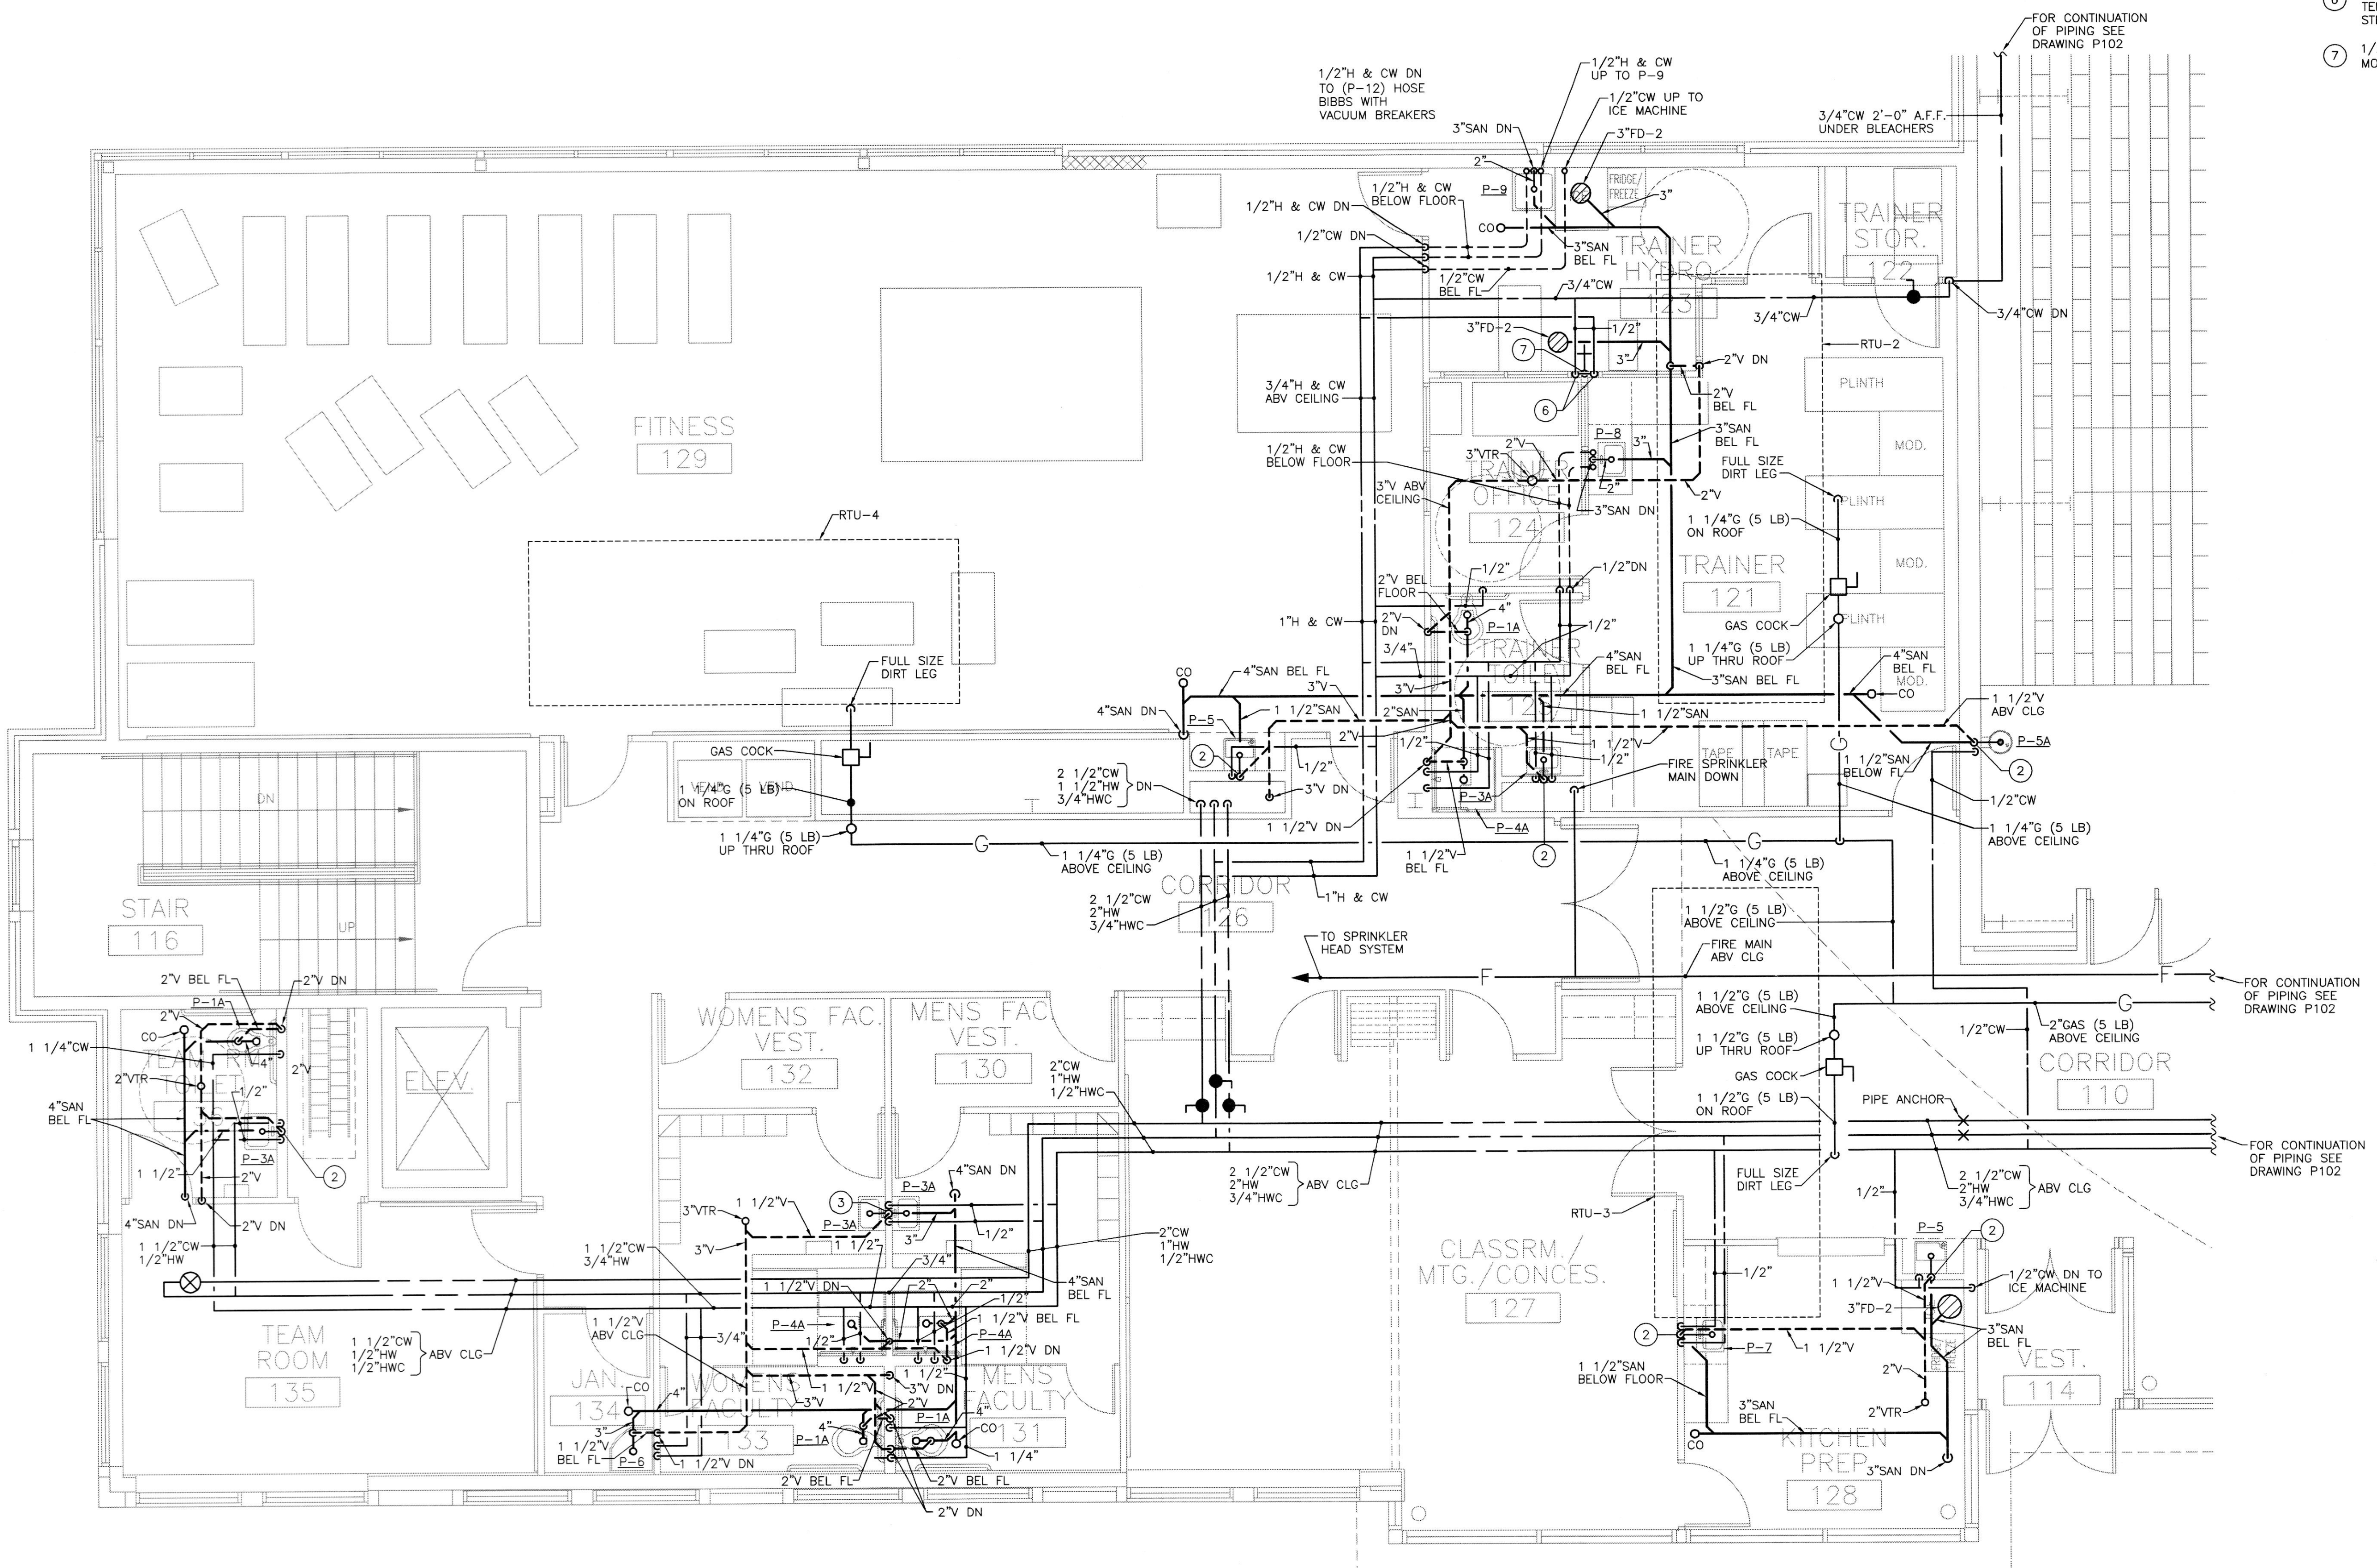

PART PLAN NO.1 - PLUMBING

SCALE: 1/4" = 1'-0"