



STOREFRONT SCALE: 1/4"=1'-0"

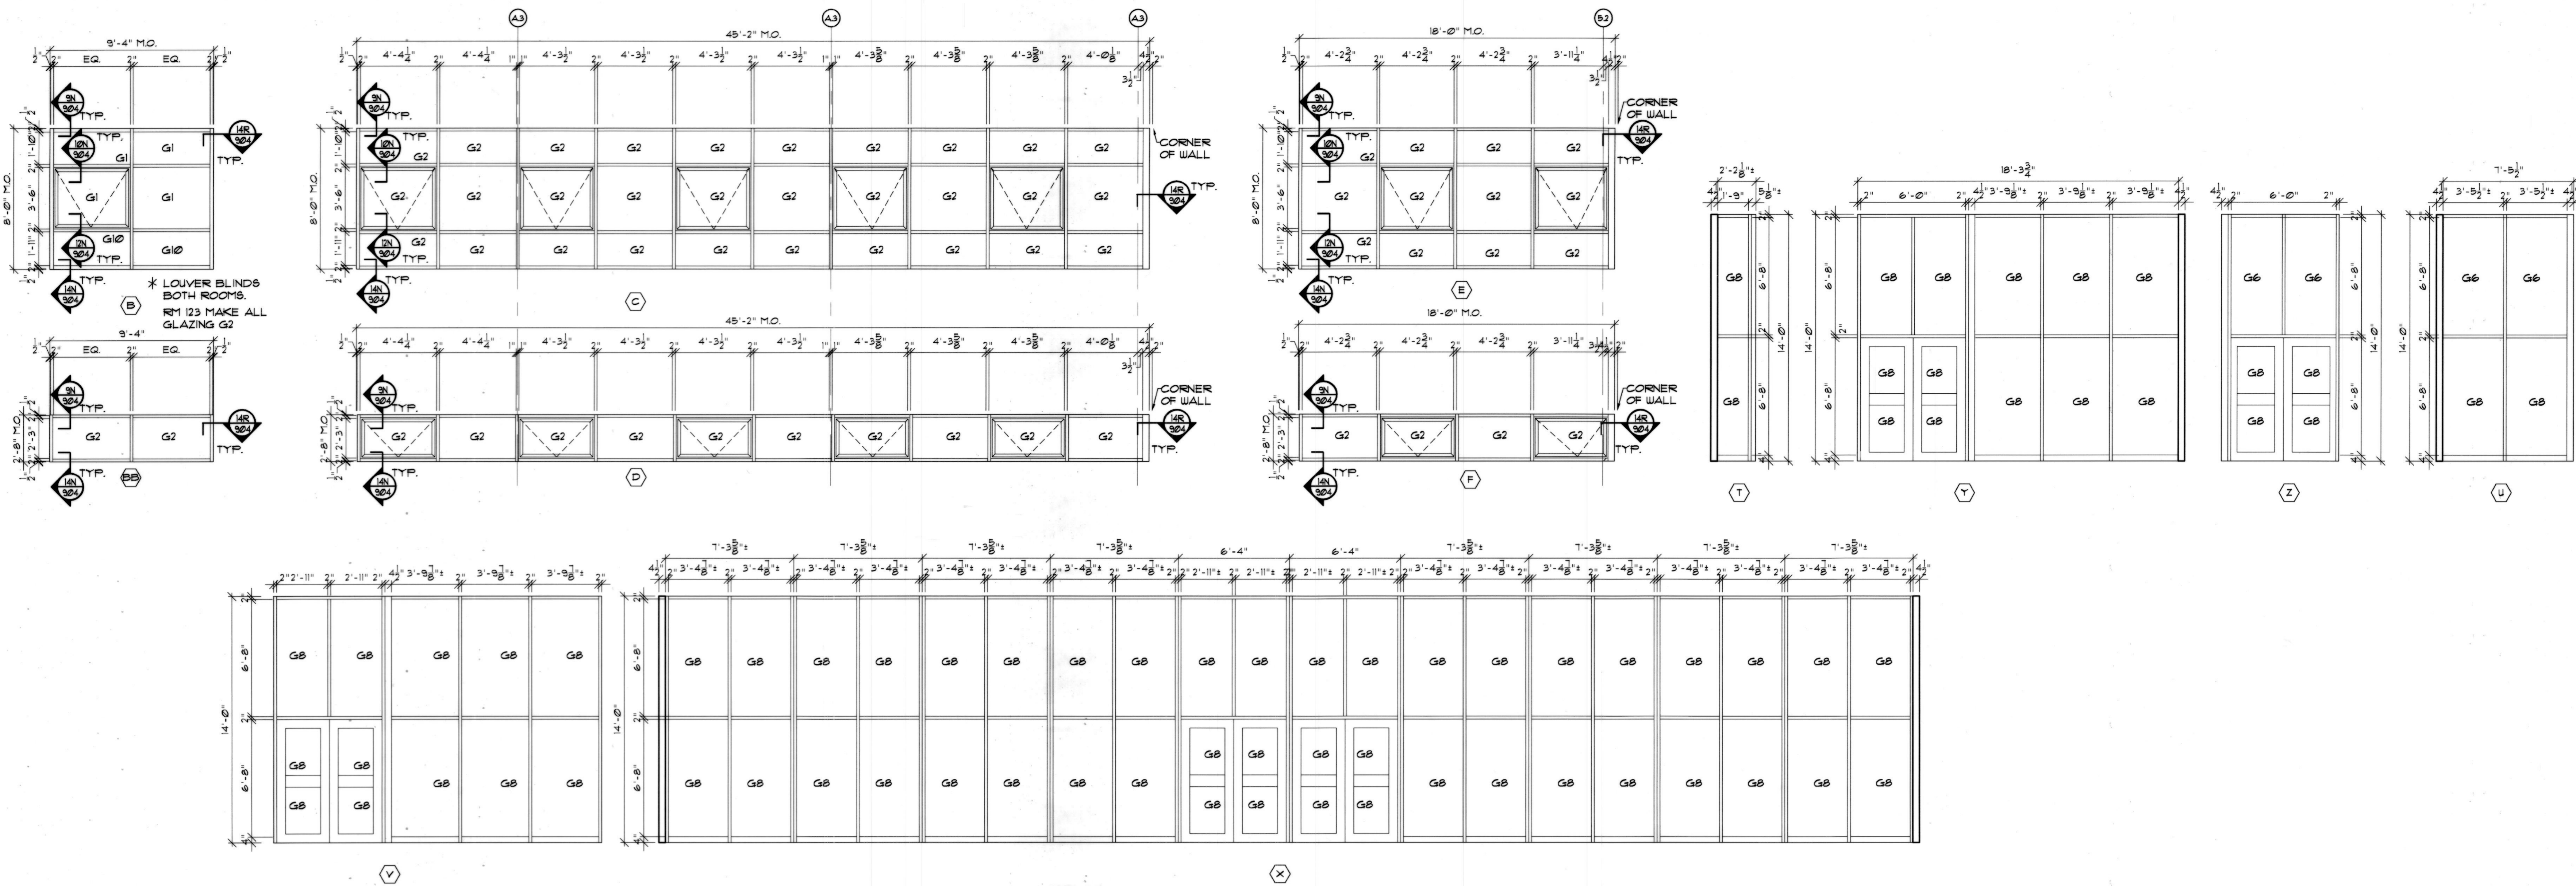


GENERAL NOTES

- SEE DWG. A602 FOR INTERIOR STOREFRONT WINDOWS.
- SEE DWG. A501 FOR ADDITIONAL STOREFRONT DETAILS


WINDOWS SCALE: 1/4"=1'-0"

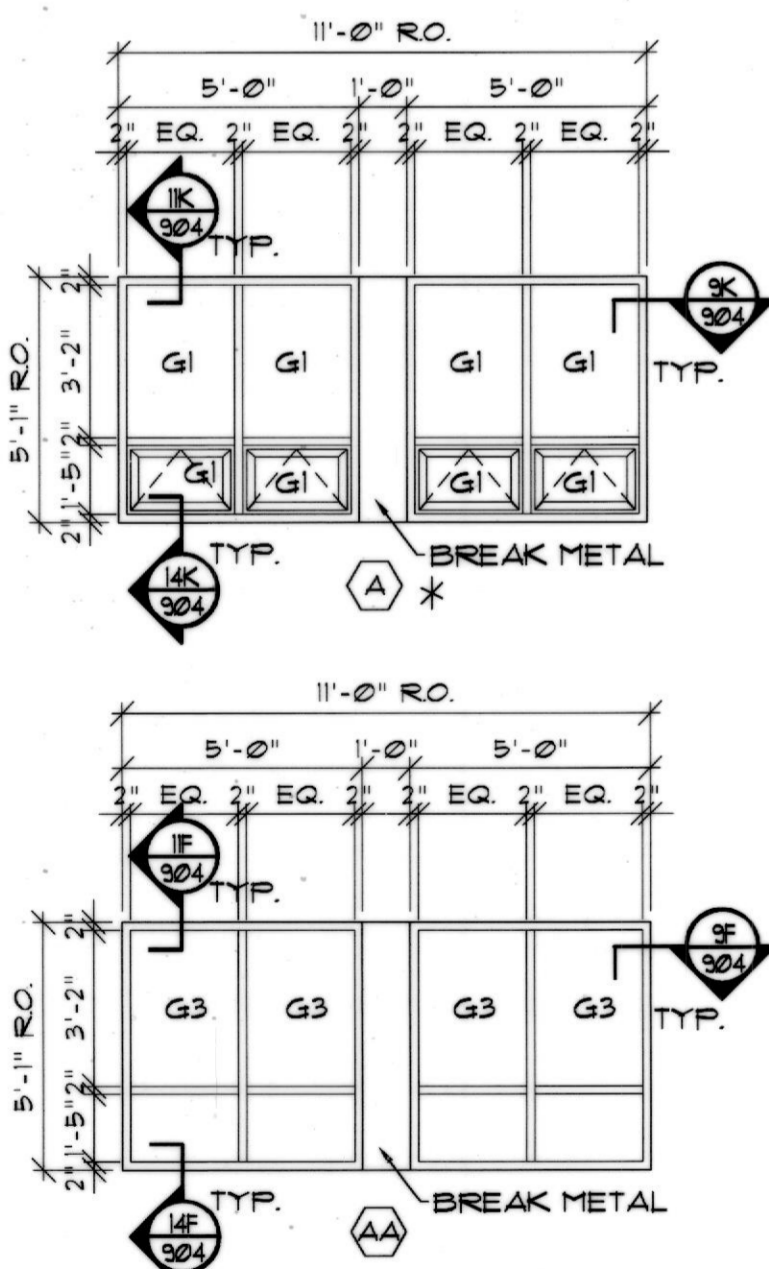

LOUVERS SCALE: 1/4"=1'-0"

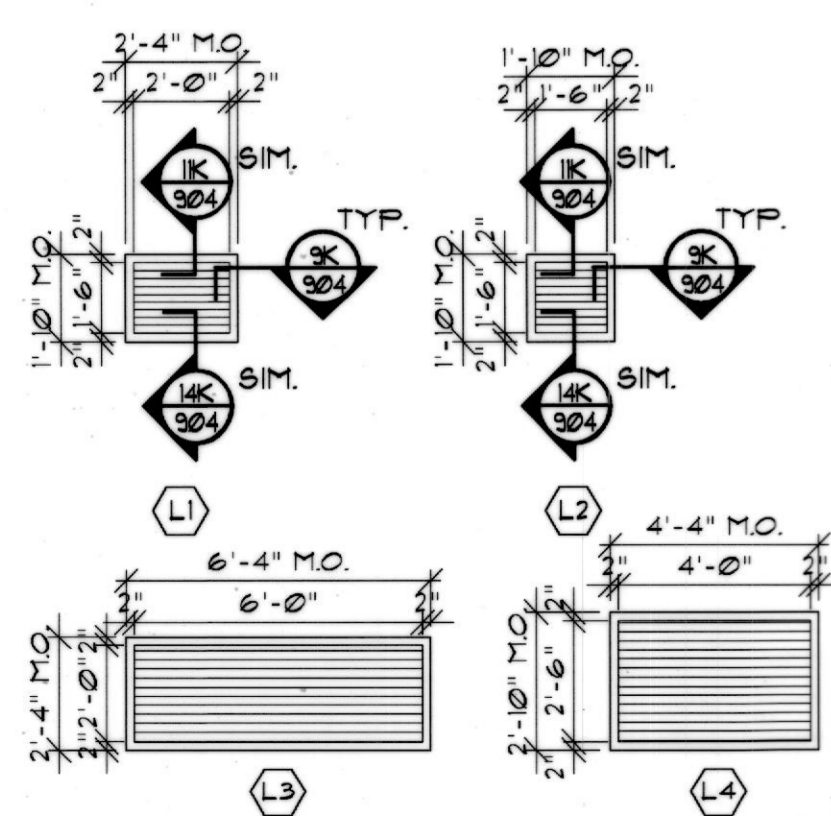

HEAD, SILL, AND JAMB DETAILS SCALE: 1/2"=1'-0"

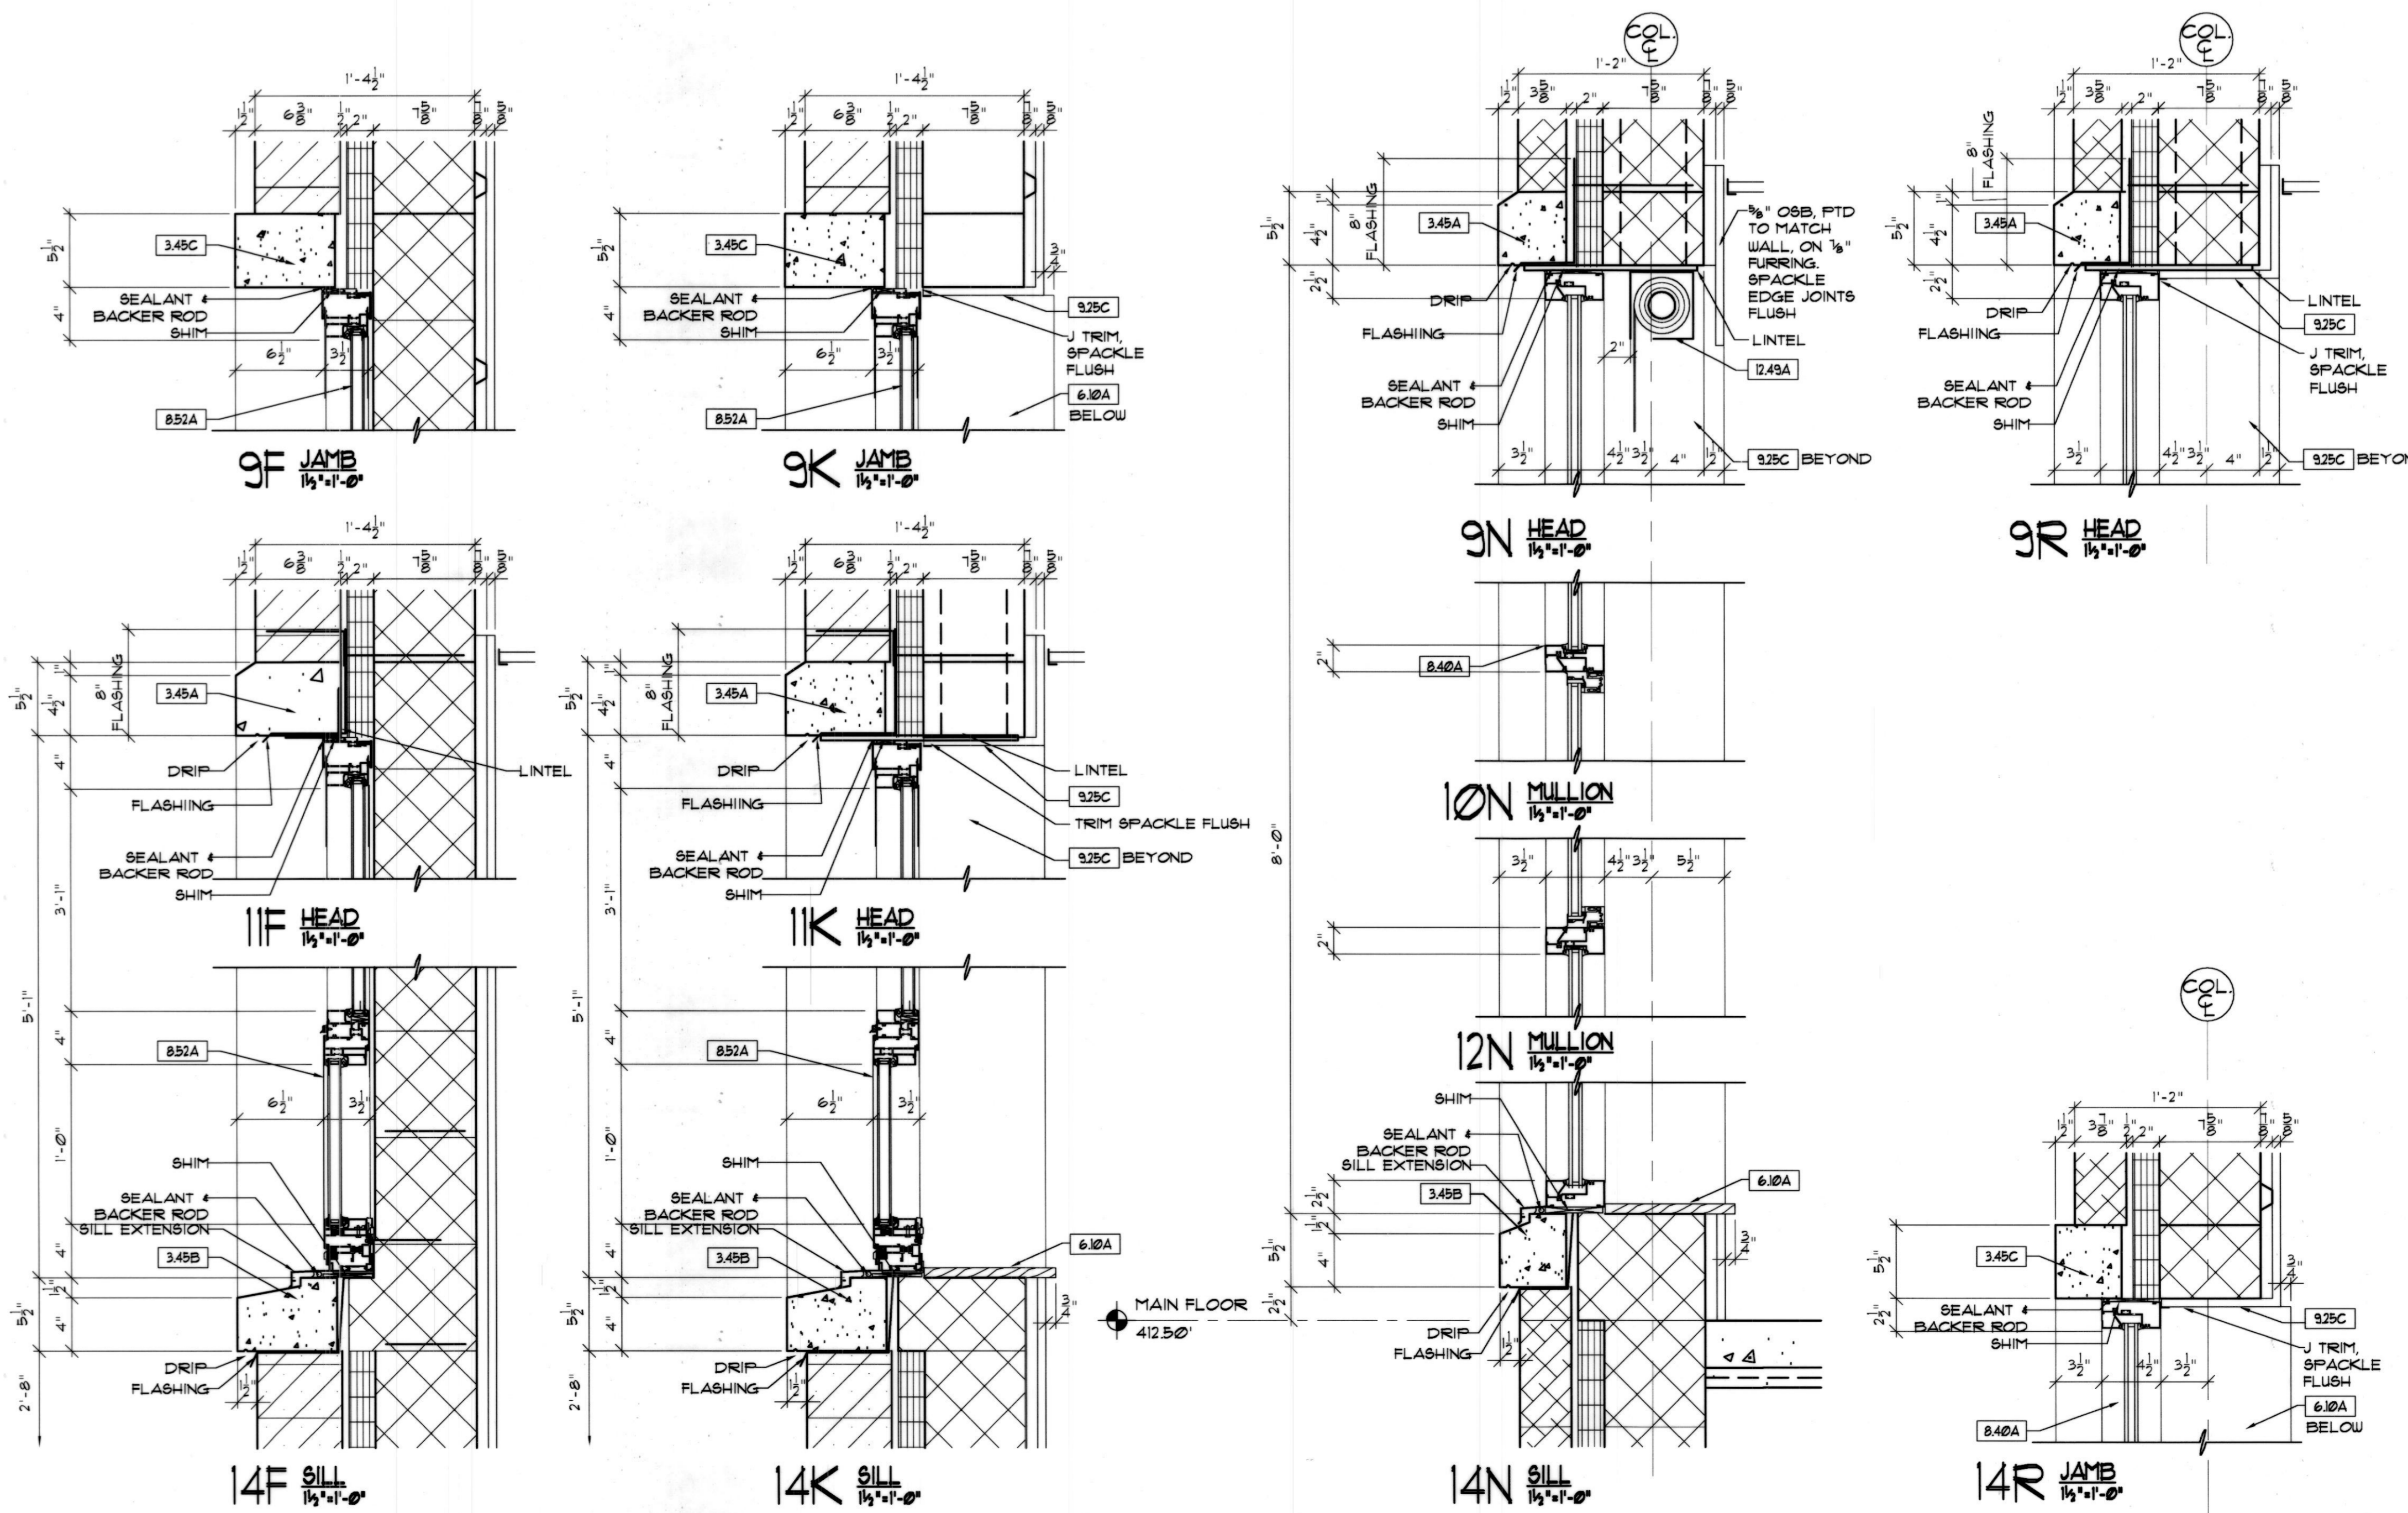

GLAZING SCHEDULE

- * PROVIDE HOR. LOUVERS BLINDS THESE WINDOWS
- G1 CLEAR INSULATING
- G2 TEMPERED LAMINATED INSULATING
- G3 INSULATING SPANDREL
- G4 TEMPERED LAMINATED INSULATING FROSTED
- G5 CLEAR
- G6 CLEAR TEMPERED
- G7 NOT USED
- G8 TEMPERED HEAT MIRRORING INSULATING
- G9 NOT USED
- G10 TEMPERED INSULATING
- G11 TEMPERED LAMINATED

DRAWING NOTES

- 348A PRECAST CONC. HEAD
- 348B PRECAST CONC. SILL
- 348C PRECAST CONC. JAMB
- 846A ALUM. STOREFRONT
- 852A ALUMINUM WINDOW
- 849A MOTORIZED ROLLER SHADE W/ MAN. STD. POCKET FOR MOUNTING

SPORT AND FITNESS CENTER
 NOTRE DAME PREPARATORY SCHOOL
 815 HAMPTON LANE
 TOWSON, MARYLAND 21286

REVISIONS:

NO.	DESCRIPTION	DATE

LAST REV.:
 PROJECT NO.: 02-031
 DATE: 6-21-03
 SCALE: AS NOTED
 TITLE:
 WINDOW SCHEDULE

SHEET: A

904