




REAR FRAMING SECTION
SCALE: 1/2" = 1'-0"

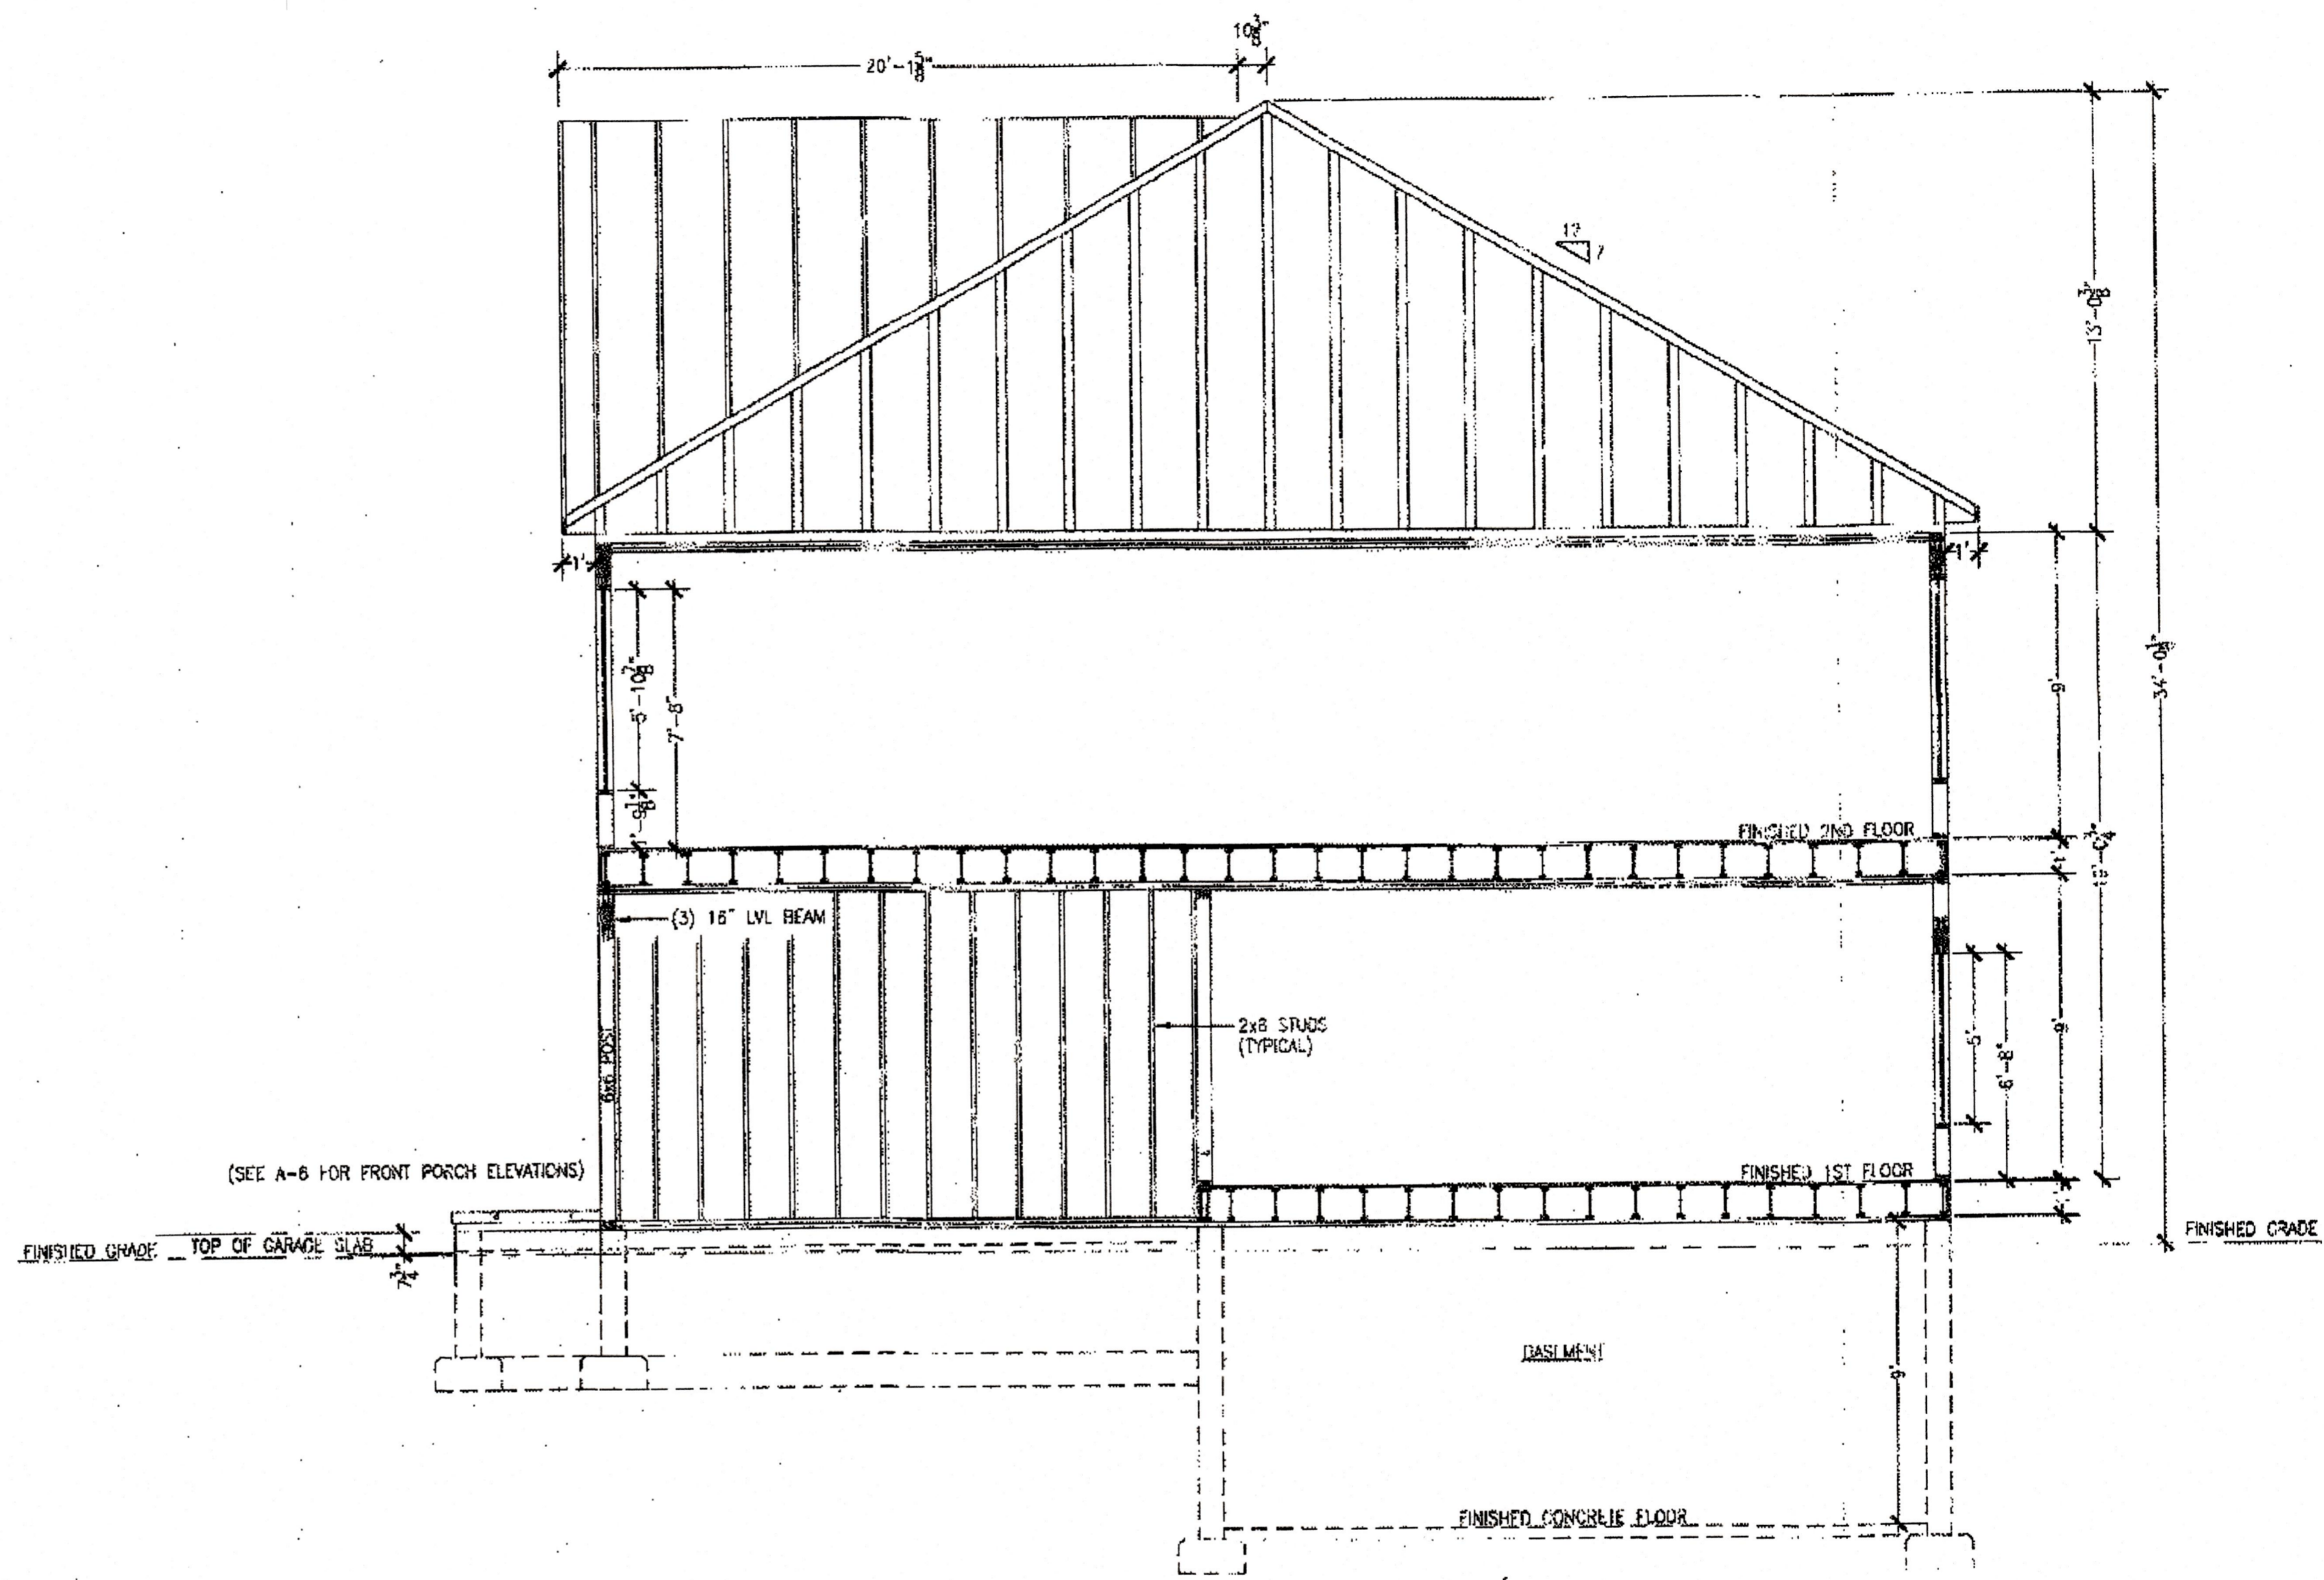

RIGHT SIDE FRAMING SECTION
SCALE: 1/2" = 1'-0"


PROPOSED SINGLE FAMILY DWELLING AT:
WESTERN SHORE
BLETZER ROAD
BALTIMORE, MARYLAND 21219

V. A. BRADEN
DRAFTING AND DESIGN
308 GEORGE AVENUE
BALTIMORE, MARYLAND 21221
410-258-4794

D&M CONSTRUCTION, INC.
6302-A North Point Road
Baltimore, MD 21219
410-477-5500

Sym.	REVISIONS	By

Drawn	VAB
Designed	VAB
Checked	VAB
Approved	<i>[Signature]</i>

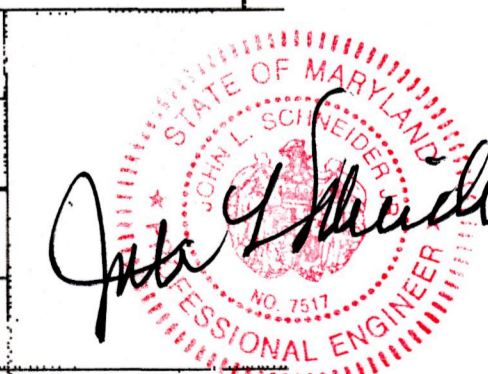

Scale	AS NOTED
Curm No	14869-A
Date	JUNE 12, 2014
Drawing Title	FRAMING SECTIONS

Sheet No:
A-5

CONSTRUCTION SET

