


PROPOSED SINGLE FAMILY DWELLING AT:
WESTERN SHORE
 BLETZER ROAD
 BALTIMORE, MARYLAND 21219

V. A. BRADEN
 DRAFTING AND DESIGN
 308 GEORGE AVENUE
 BALTIMORE, MARYLAND 21221
 410-236-4784

D&M CONSTRUCTION, INC.
 6302-A North Point Road
 Baltimore, MD 21219
 410-477-5500

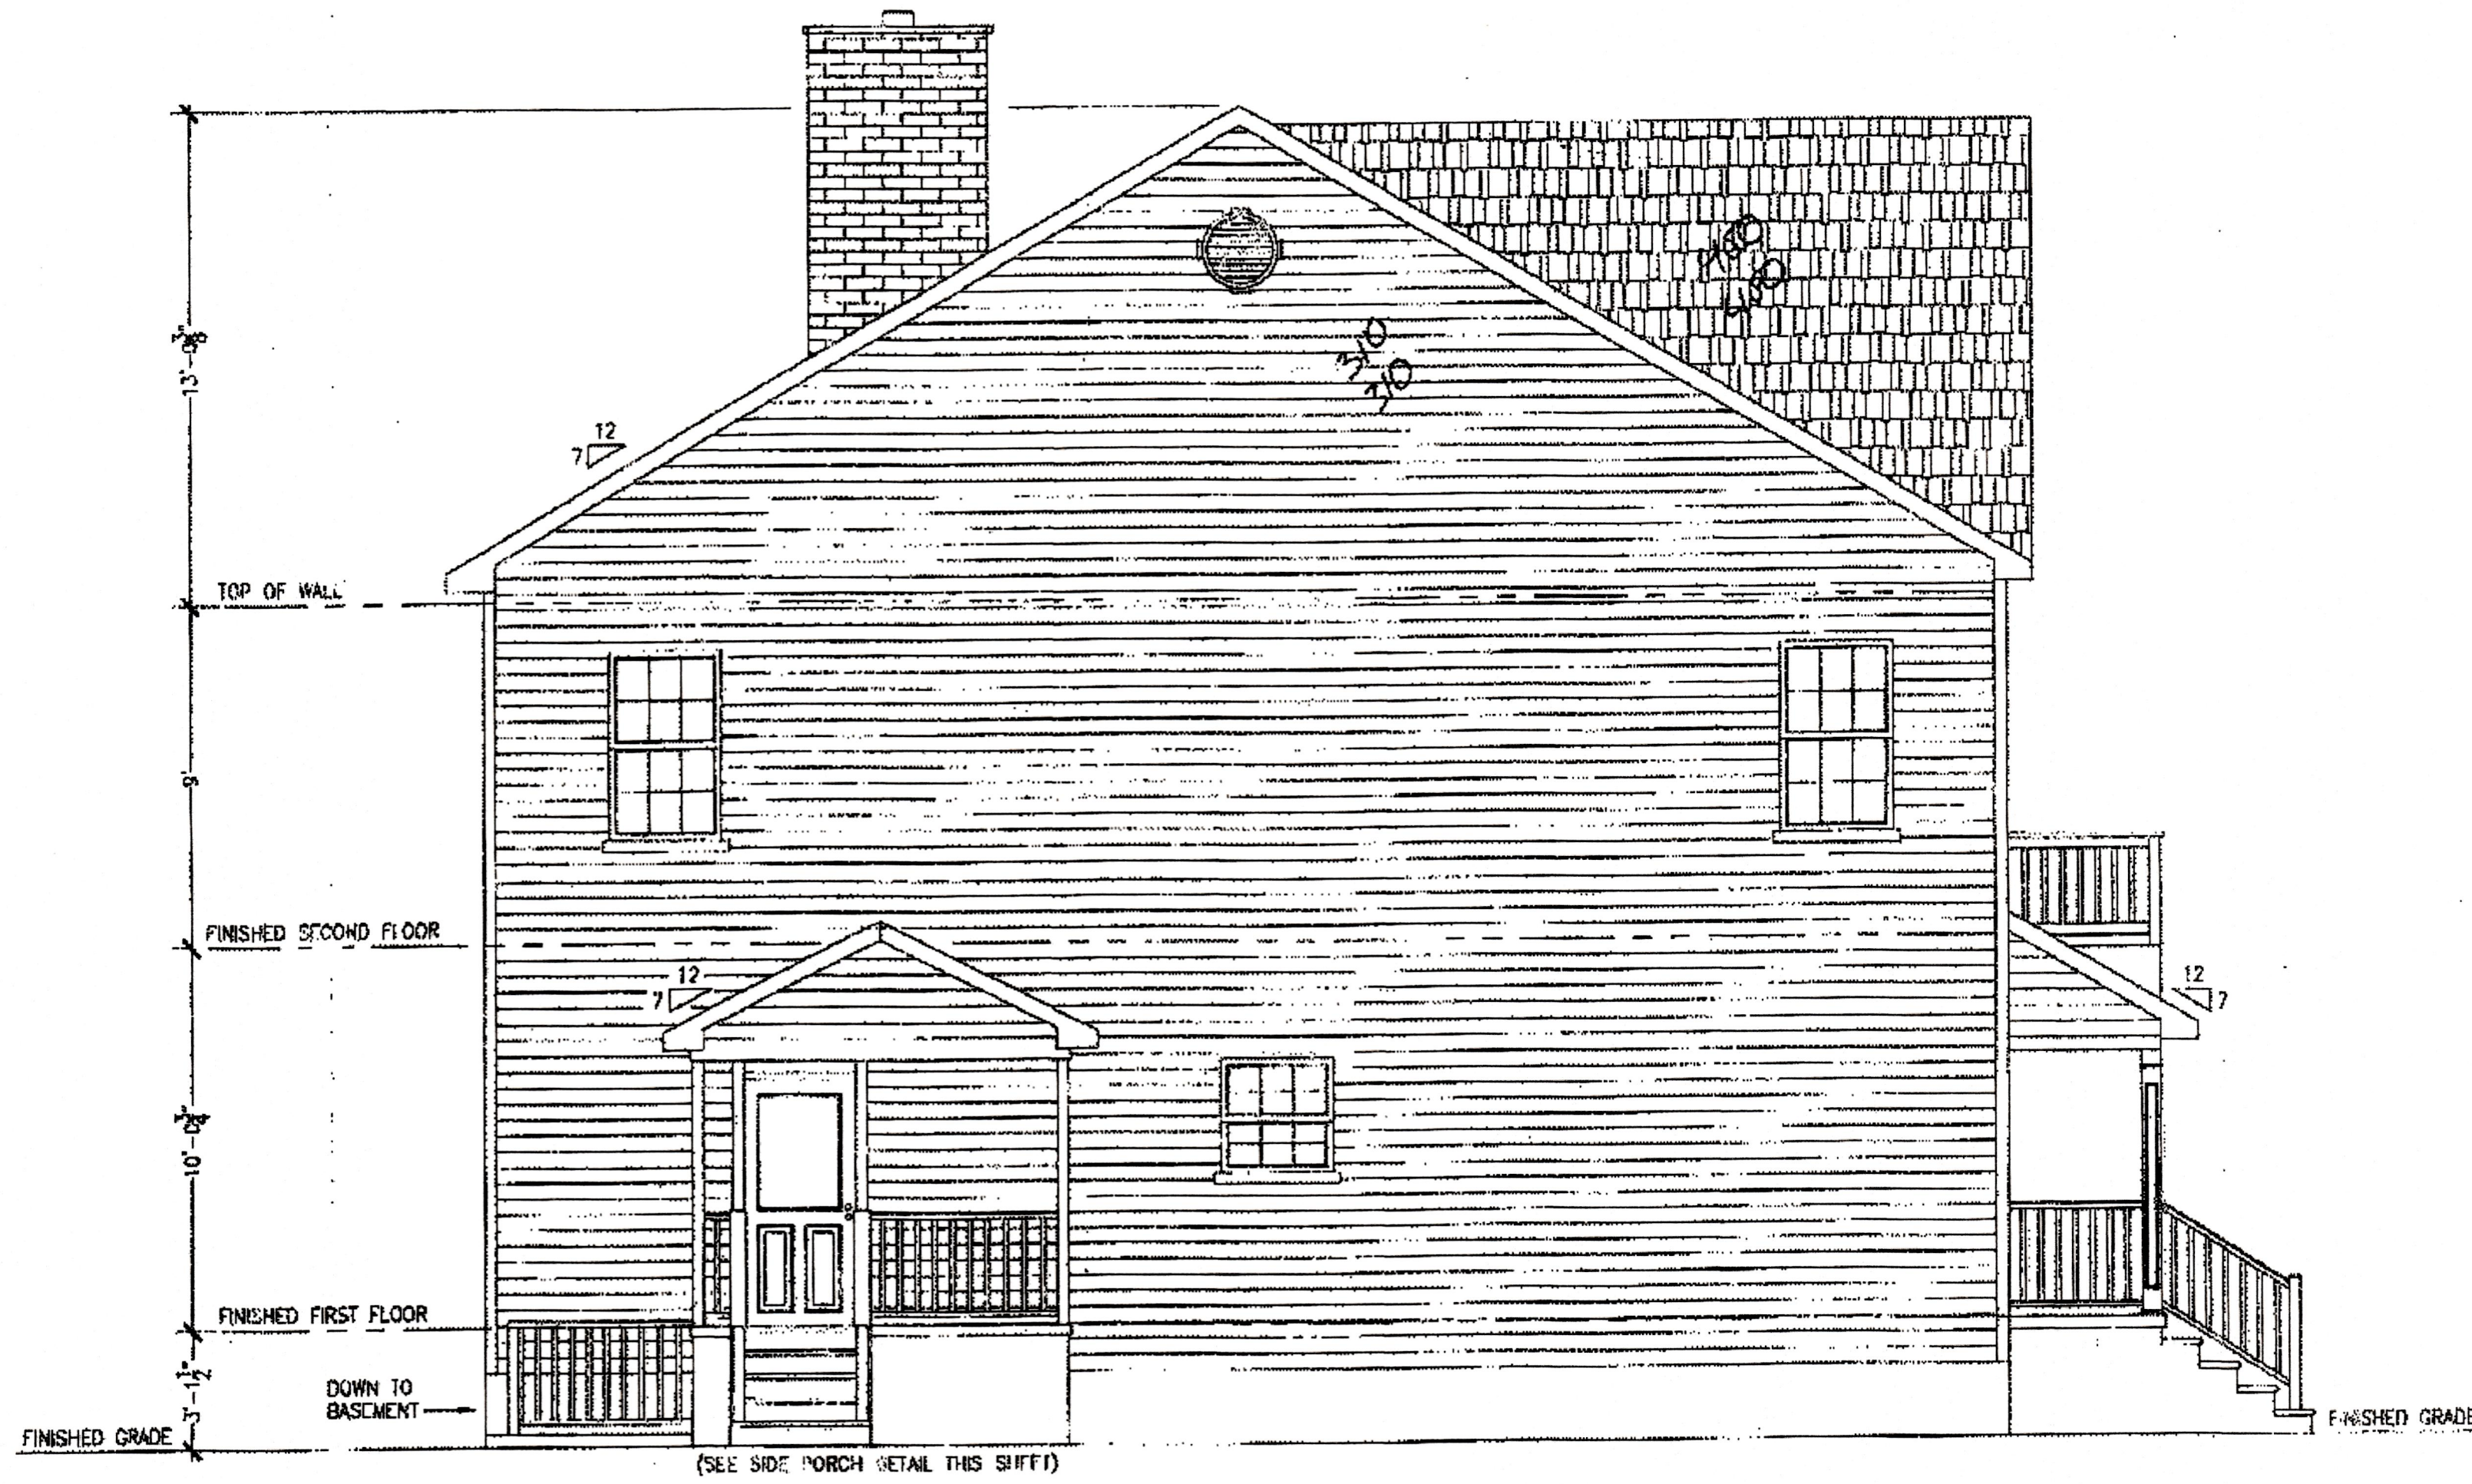


LEFT SIDE FINISHED ELEVATION
 SCALE: 1/2" = 1'-0"

Not included



FRONT FINISHED ELEVATION
 SCALE: 1/2" = 1'-0"

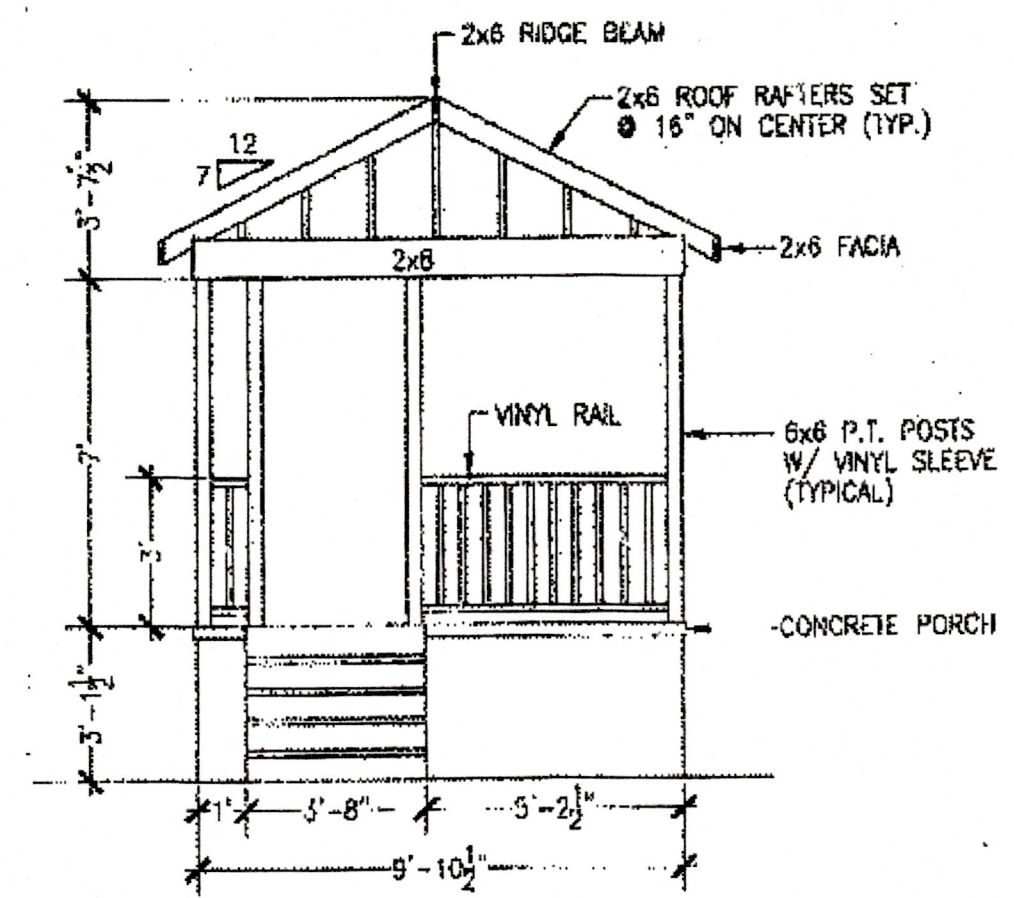


SIDE PORCH DETAIL
 SCALE: 1/2" = 1'-0"

1584
 1600
 300
 4600

Rev.	REVISIONS	By

Drawn	VAB
Designed	VAB
Checked	VAB
Approved	

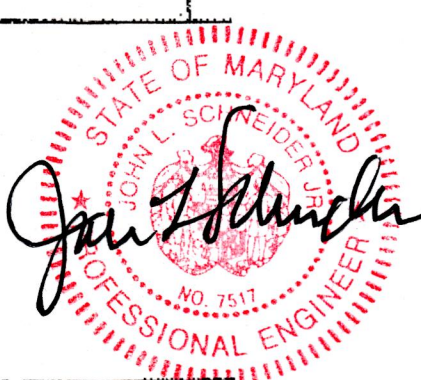

Scale	AS NOTED
Comm No	14889 A
Date	JUNE 12, 2014
Drawing Title	FINISHED ELEVATIONS

Sheet No:
A-6

CONSTRUCTION SET
 SCALE: 1/4" = 1'-0"